



JOEL STREET

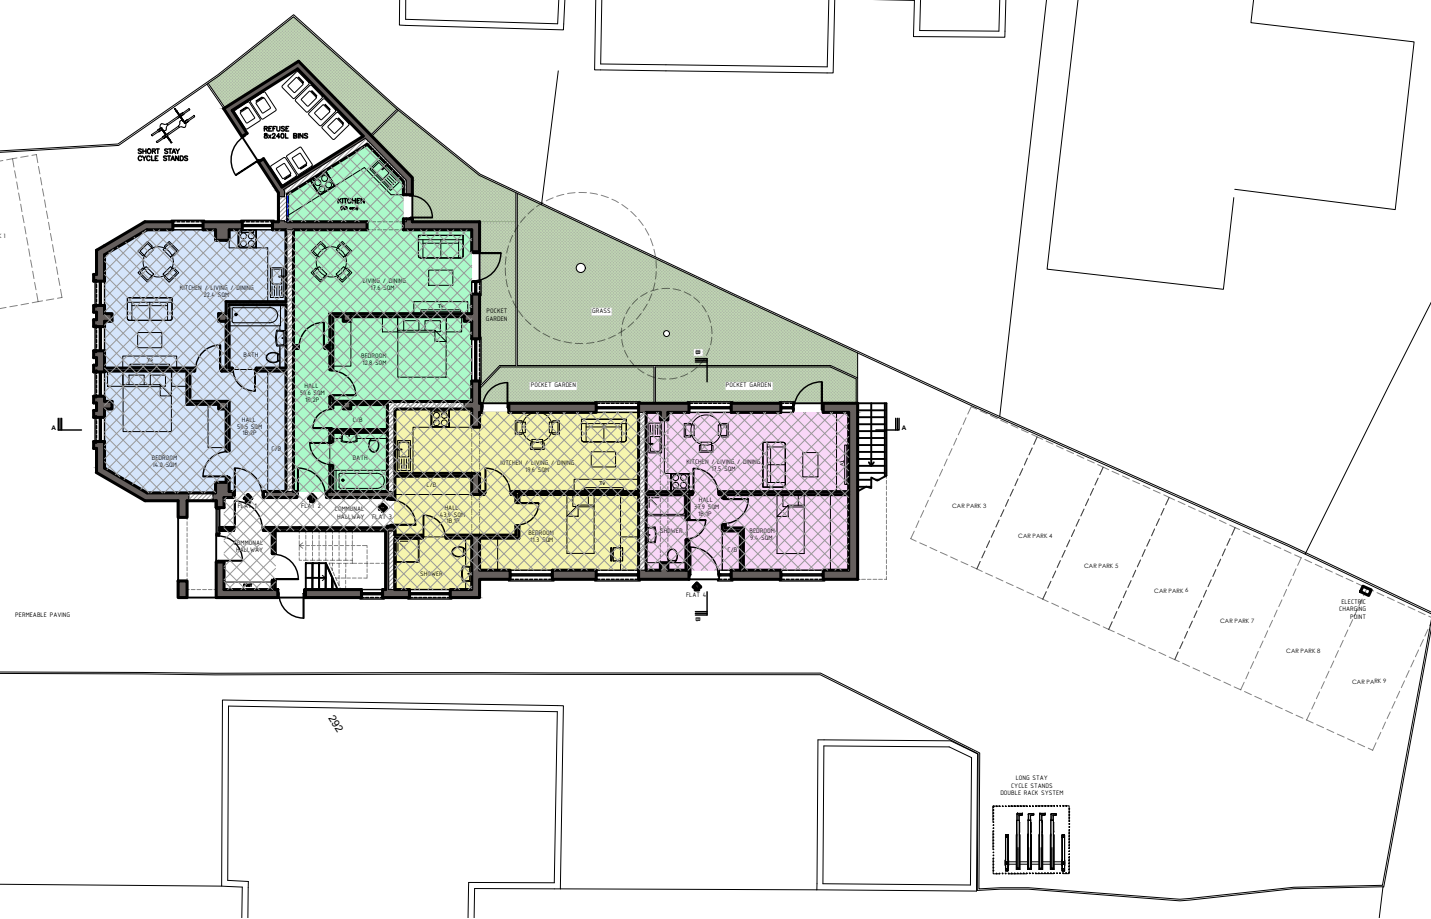


EXISTING BLOCK PLAN - 1:250




JOEL STREET

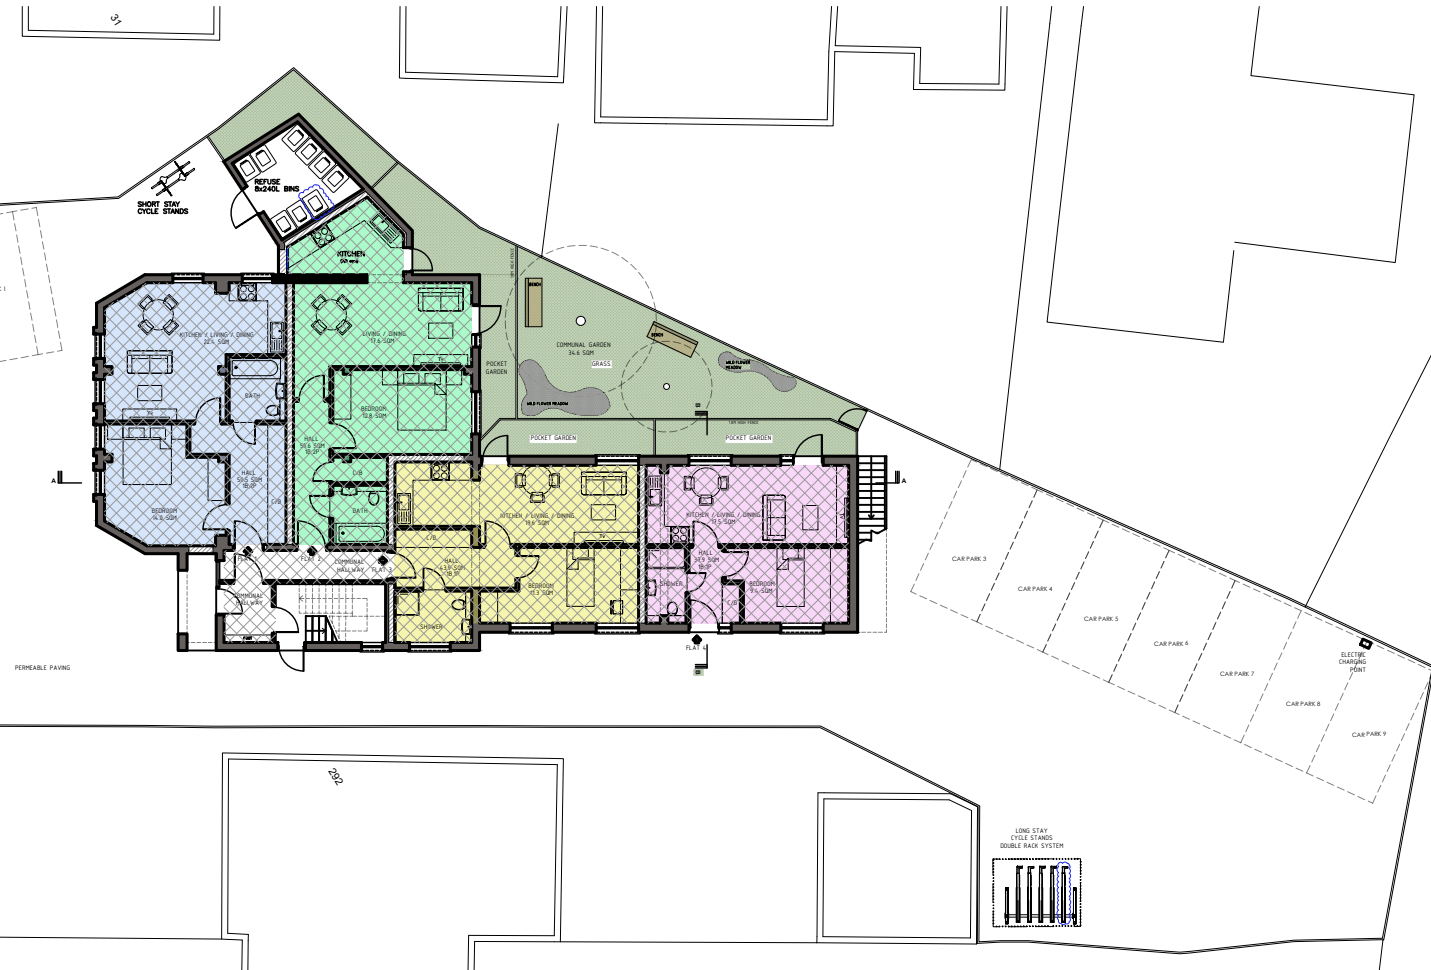

PROPOSED BLOCK PLAN - 1:250

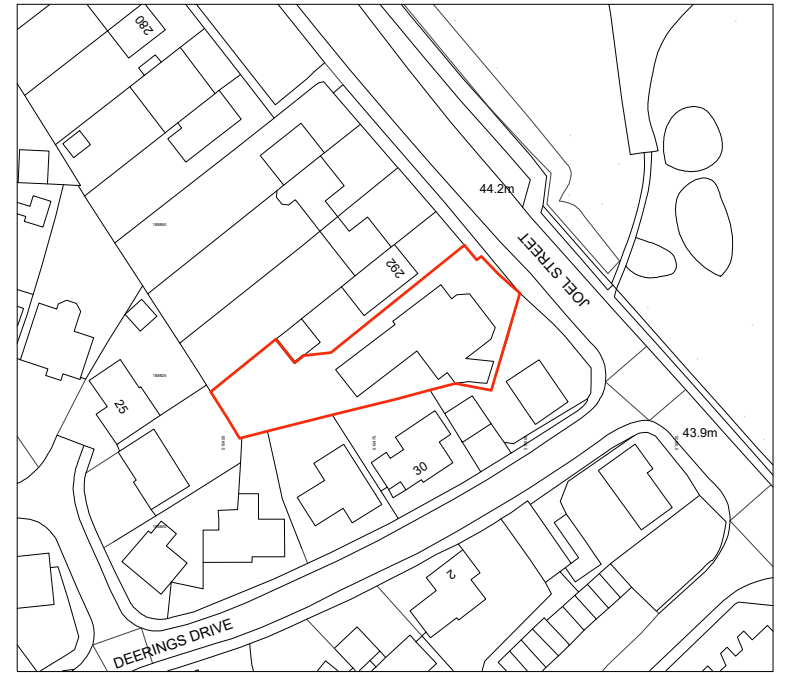

EXISTING SITE LOCATION PLAN
1:1250

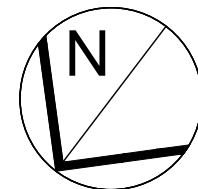 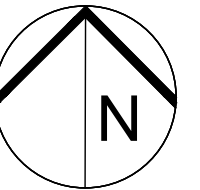

SITE:

296 Haydon House HA5 2PY

JOB TITLE:

Alterations to the roof and
first floor extension to flat no. 5

DRAWING TITLE:

Existing and Proposed Block plans and
Site Location plan

SCALE:


1:1250@A3
1:250@A3

DATE:

09/05/25

DRAWING No.:


001

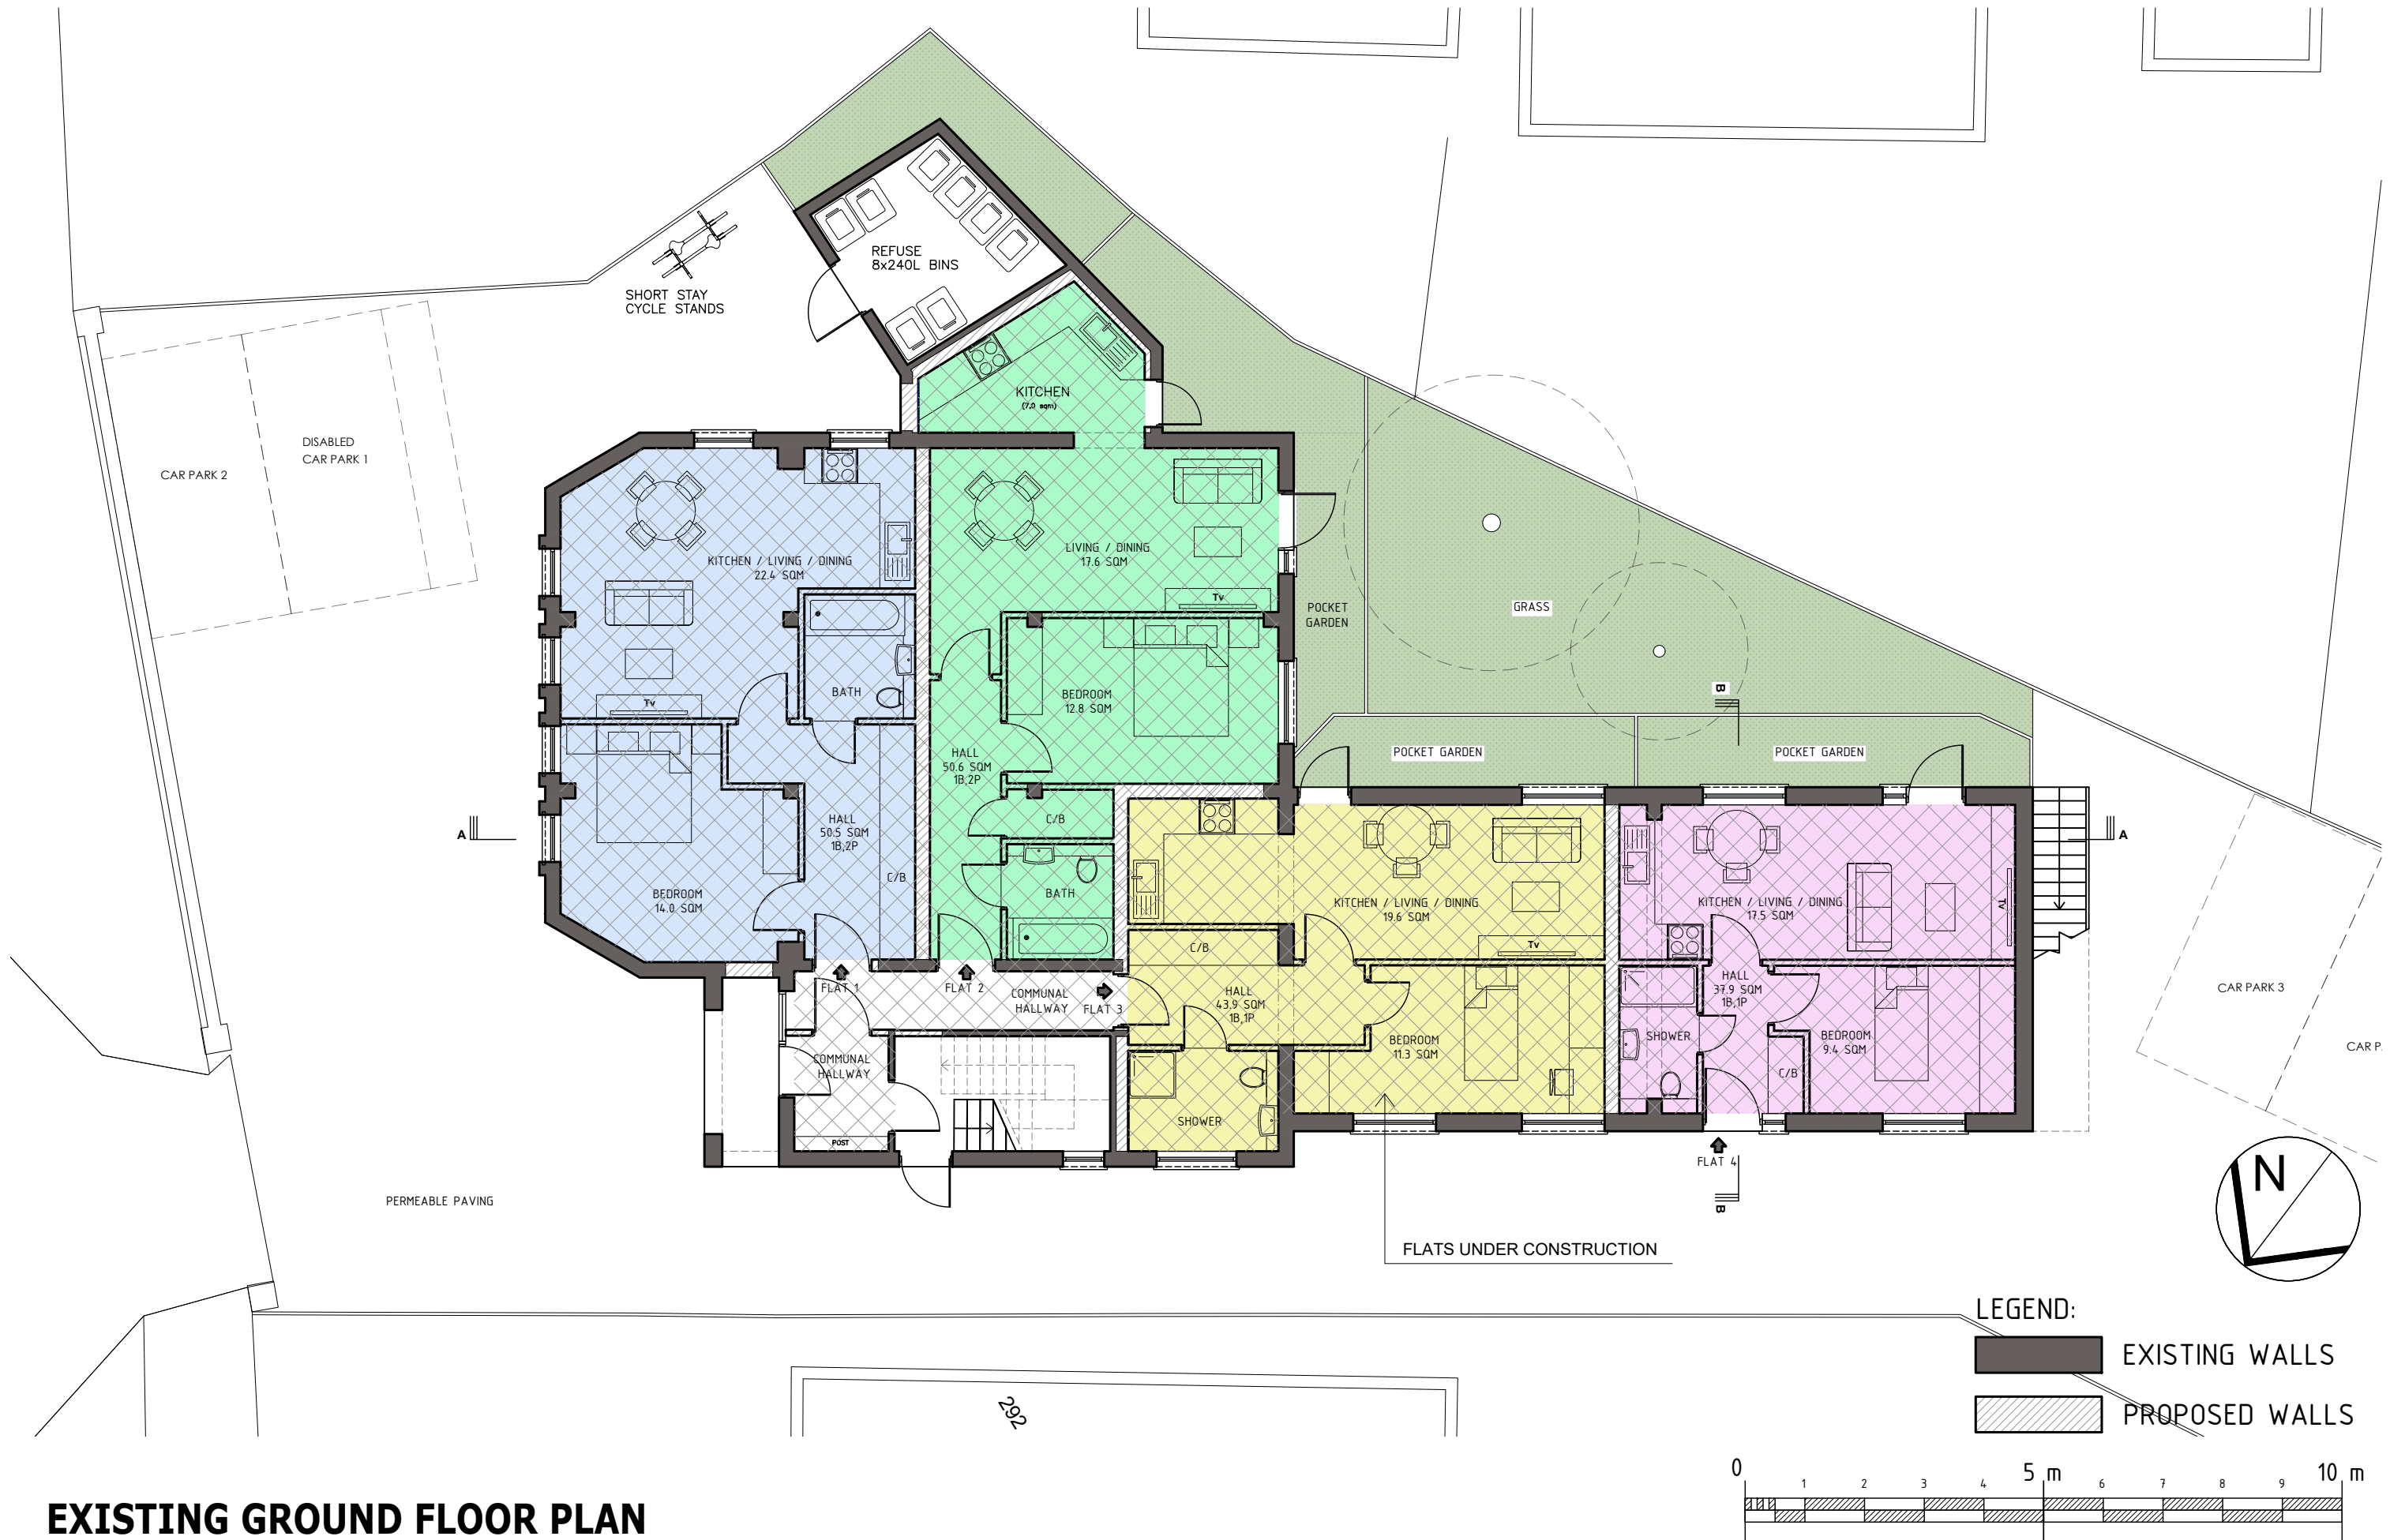

	SITE: 296 Haydon House HA5 2PY	JOB TITLE: Alterations to the roof and first floor extension to flat no. 5	DRAWING TITLE: Existing Ground floor plan	SCALE: 1:100@A3 DRAWING No.: 002	DATE: 09/05/25
--	-----------------------------------	---	--	---	-------------------




EXISTING FIRST FLOOR PLAN

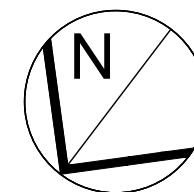


LEGEND:


- EXISTING WALLS
- PROPOSED WALLS

 


	SITE: 296 Haydon House HA5 2PY	JOB TITLE: Alterations to the roof and first floor extension to flat no. 5	DRAWING TITLE: Existing First floor plan	SCALE: 1:100@A3 DRAWING No.: 003	DATE: 09/05/25
--	-----------------------------------	---	---	---	-------------------

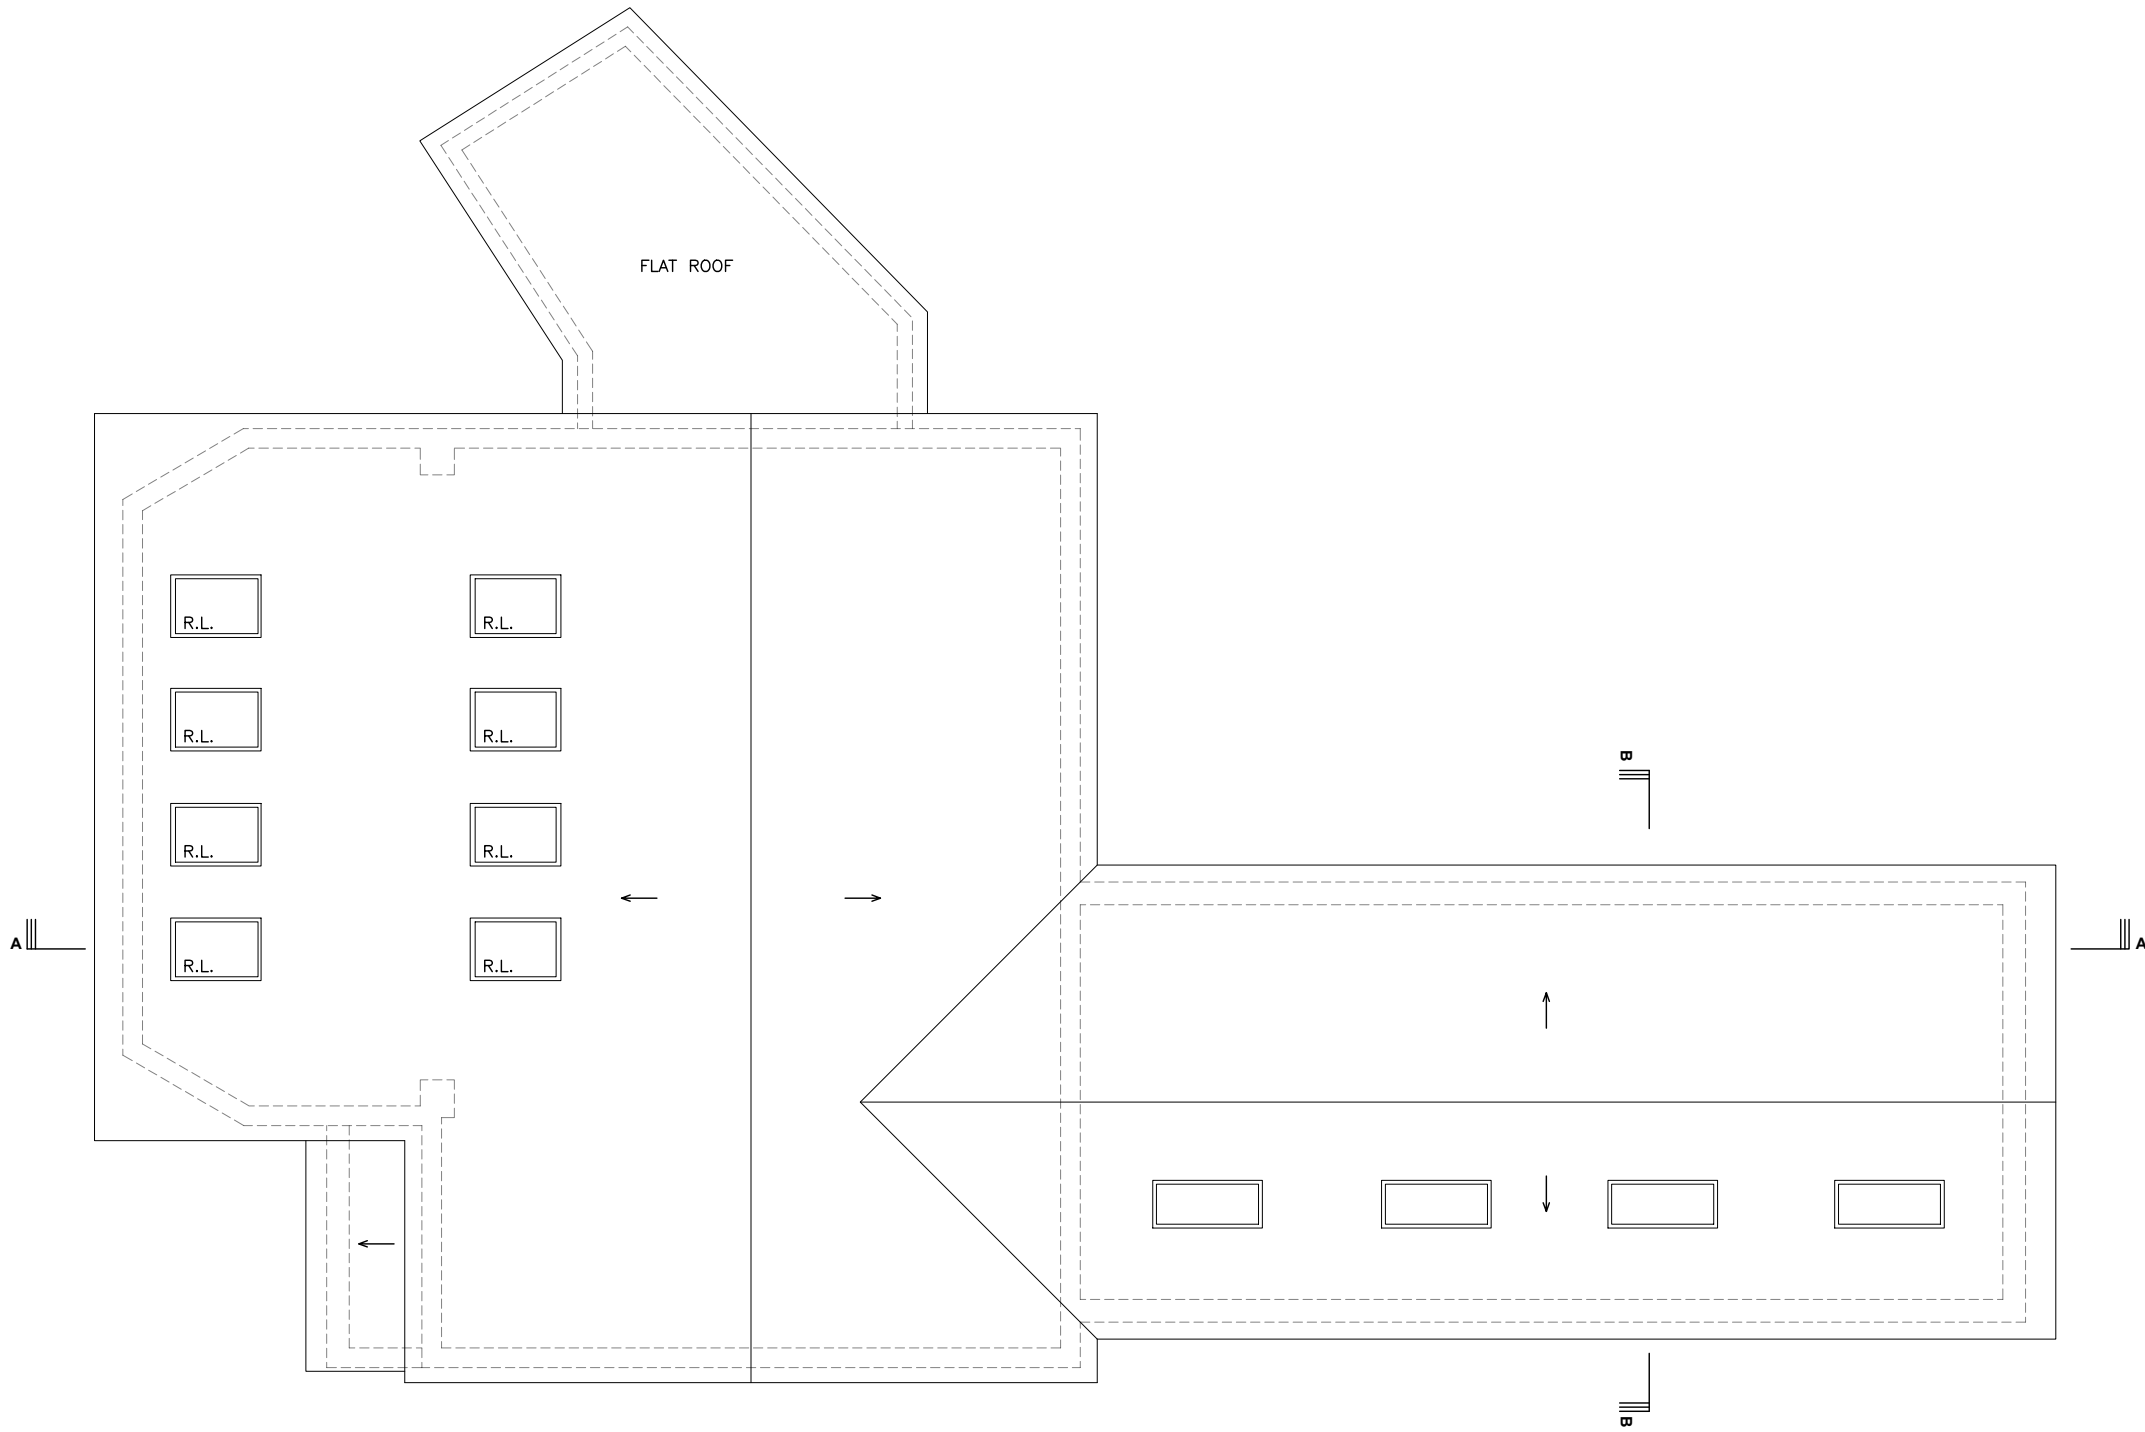


EXISTING ROOF PLAN

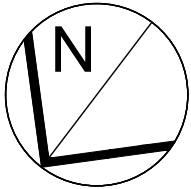

- LEGEND:
- EXISTING WALLS
 - PROPOSED WALLS

 

	SITE: 296 Haydon House HA5 2PY	JOB TITLE: Alterations to the roof and first floor extension to flat no. 5	DRAWING TITLE: Existing Roof plan	SCALE: 1:100@A3	DATE: 09/05/25
				DRAWING No.: 004	

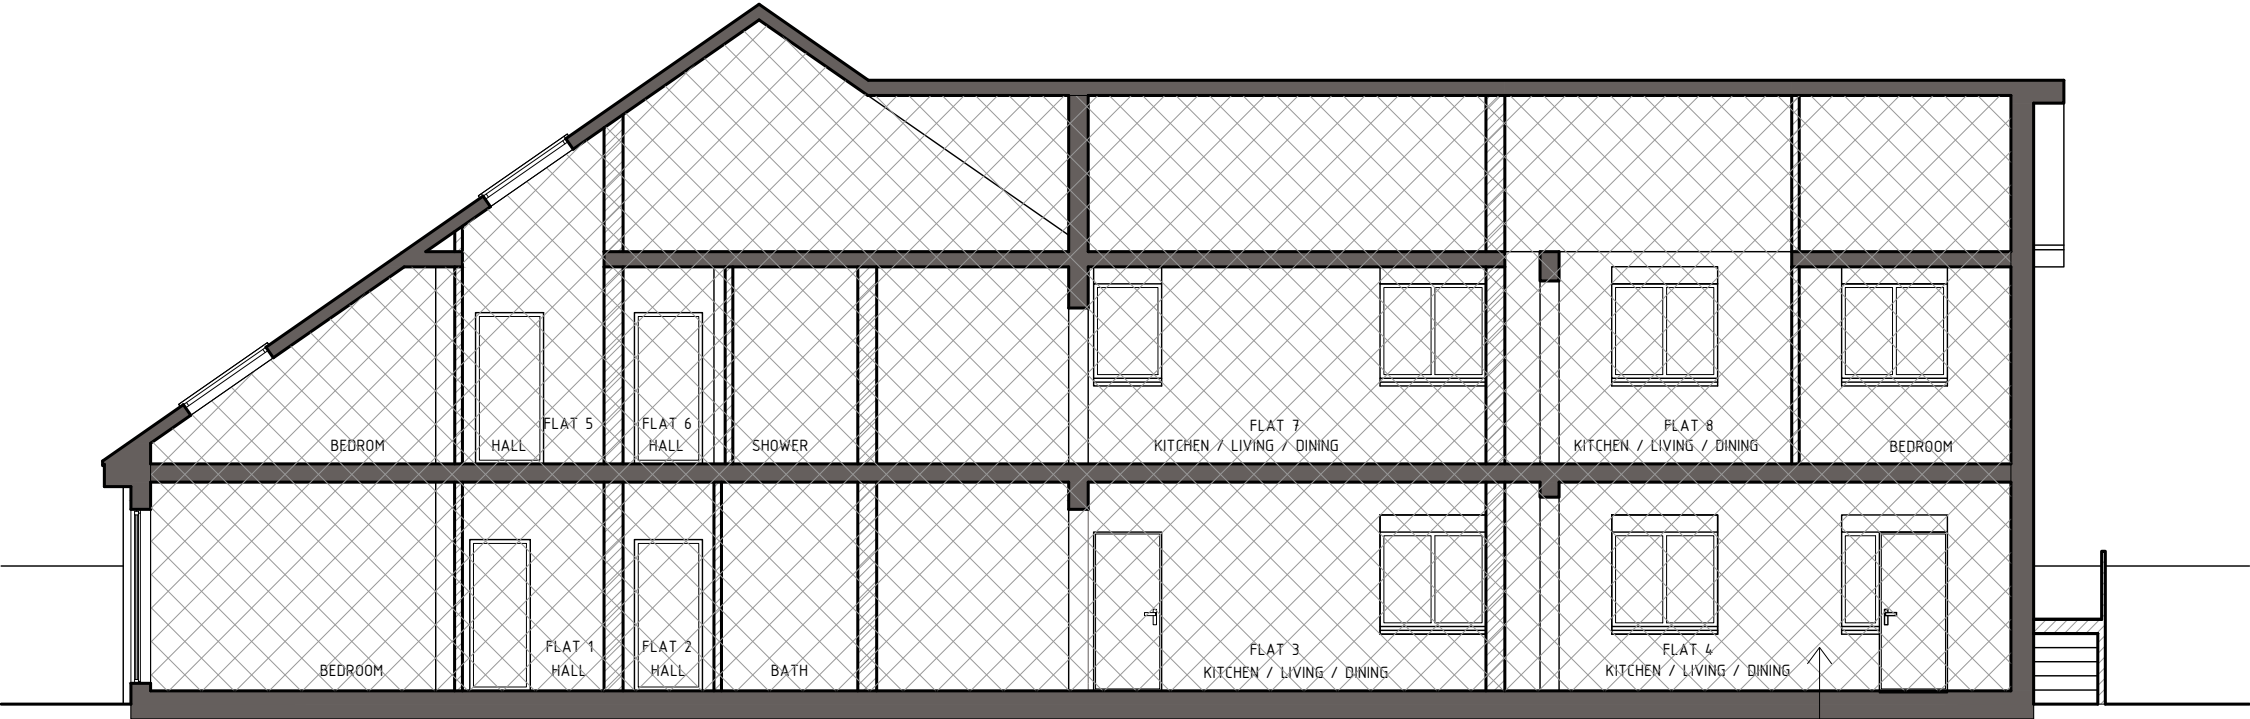

EXISTING SECTION A-A

FLATS UNDER CONSTRUCTION




EXISTING SECTION B-B


LEGEND:

EXISTING WALLS

PROPOSED WALLS

 


	SITE: 296 Haydon House HA5 2PY	JOB TITLE: Alterations to the roof and first floor extension to flat no. 5	DRAWING TITLE: Existing Sections A-A and B-B	SCALE: 1:100@A3	DATE: 09/05/25
				DRAWING No.: 005	

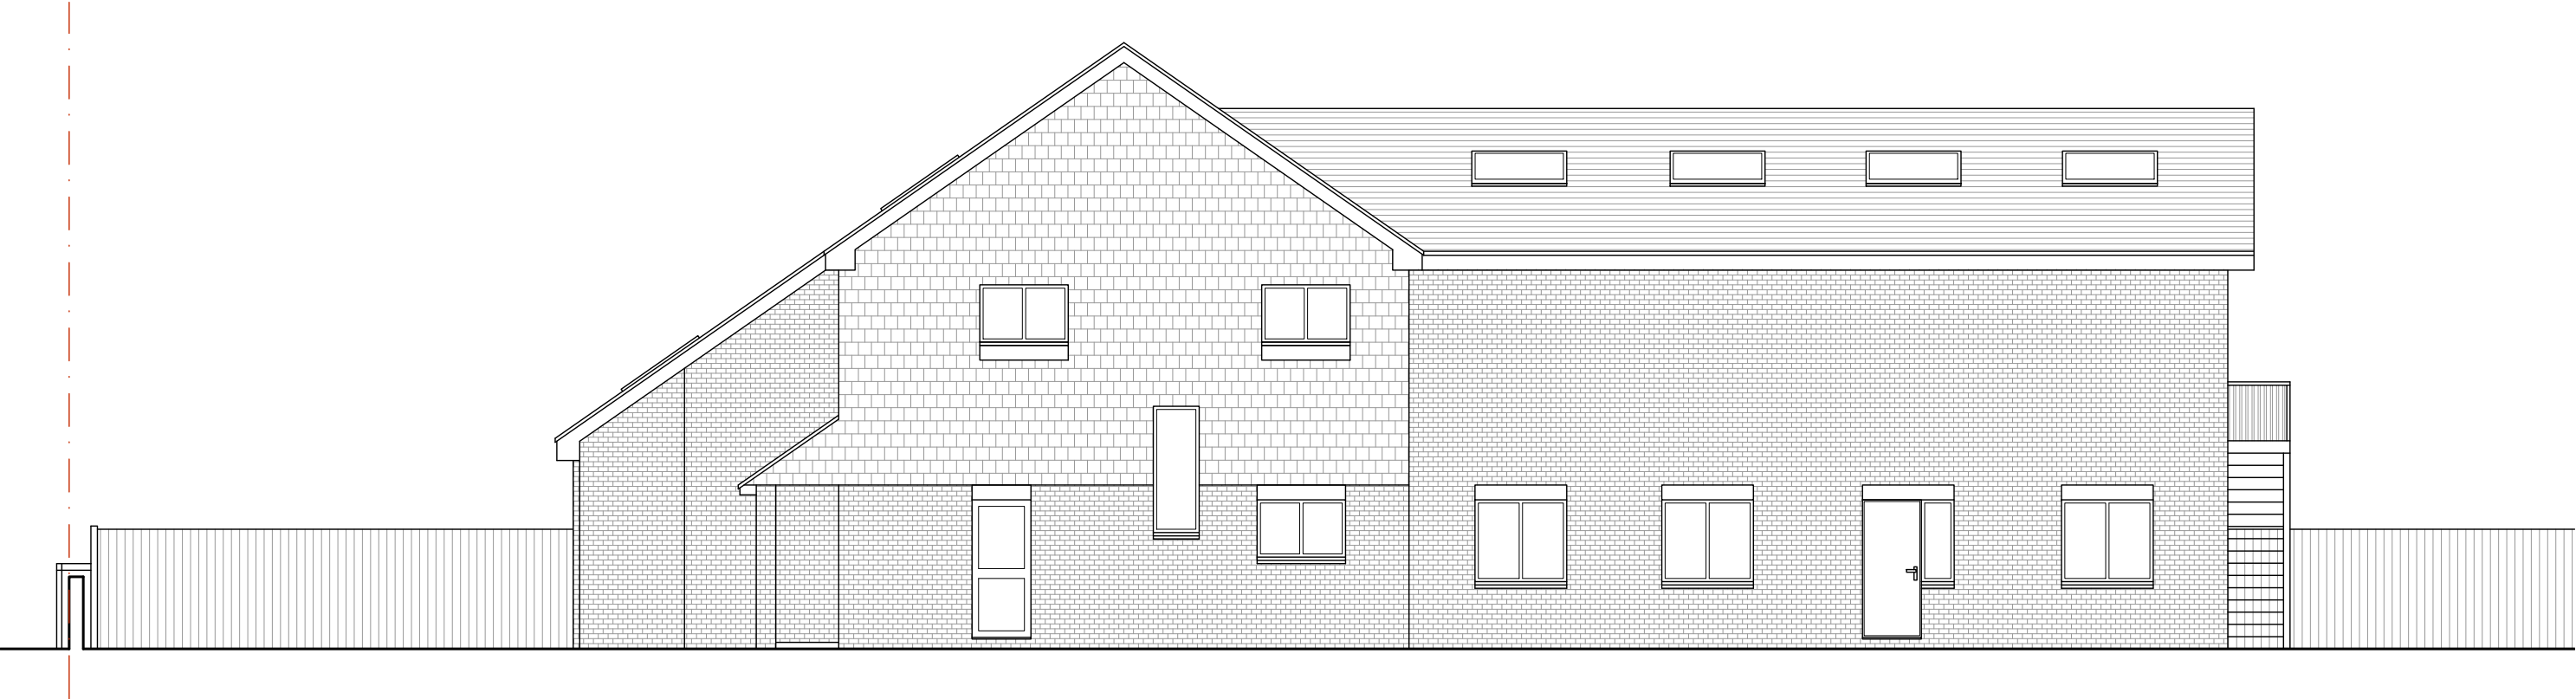

EXISTING SIDE ELEVATION



EXISTING SIDE ELEVATION

 


	SITE:	JOB TITLE:	DRAWING TITLE:	SCALE:	DATE:			
	296 Haydon House HA5 2PY	Alterations to the roof and first floor extension to flat no. 5	Existing Side Elevations	1:100@A3	09/05/25			
	<table><tr><td>DRAWING No.:</td><td></td></tr><tr><td>006</td><td></td></tr></table>					DRAWING No.:		006
DRAWING No.:								
006								




EXISTING FRONT ELEVATION




EXISTING REAR ELEVATION

 


	SITE:	JOB TITLE:	DRAWING TITLE:	SCALE:	DATE:
	296 Haydon House HA5 2PY	Alterations to the roof and first floor extension to flat no. 5	Existing Front and Rear Elevations	1:100@A3	09/05/25
	DRAWING No.: 007				

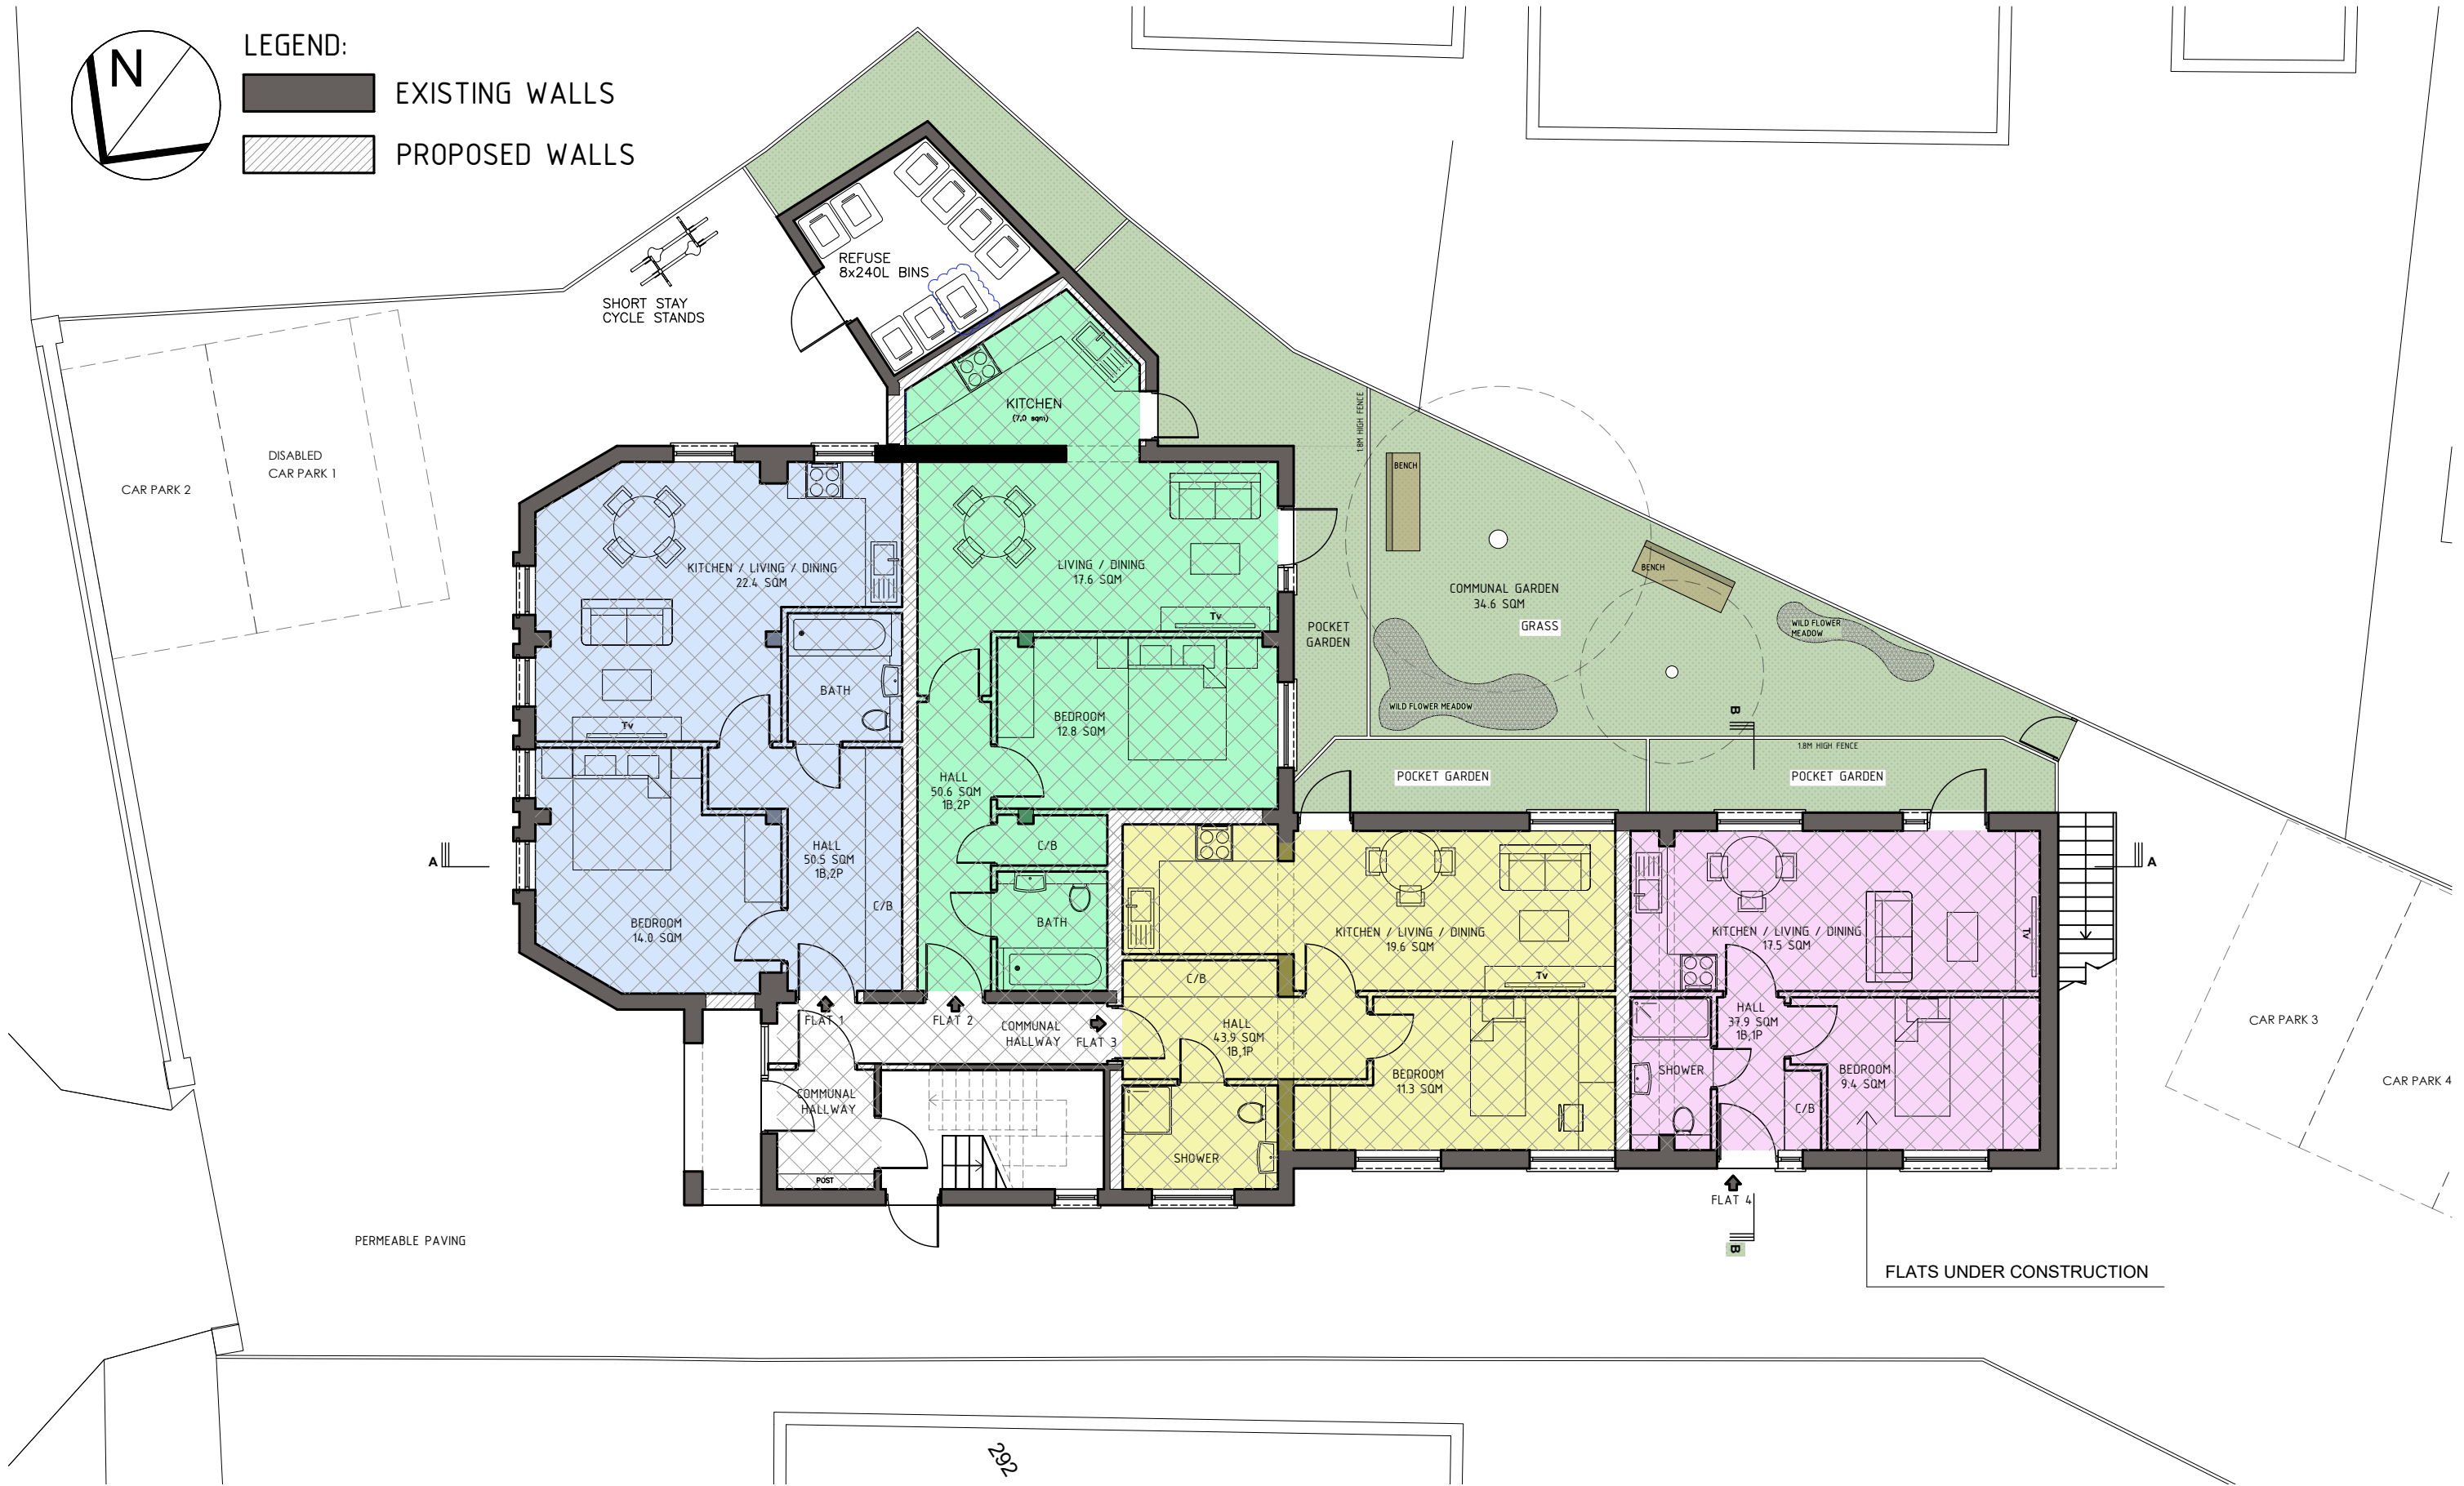


PROPOSED GROUND FLOOR PLAN

 


	SITE: 296 Haydon House HA5 2PY	JOB TITLE: Alterations to the roof and first floor extension to flat no. 5	DRAWING TITLE: Proposed Ground floor plan	SCALE: 1:100@A3 DATE: 09/05/25 DRAWING No.: 008
--	--	--	---	---

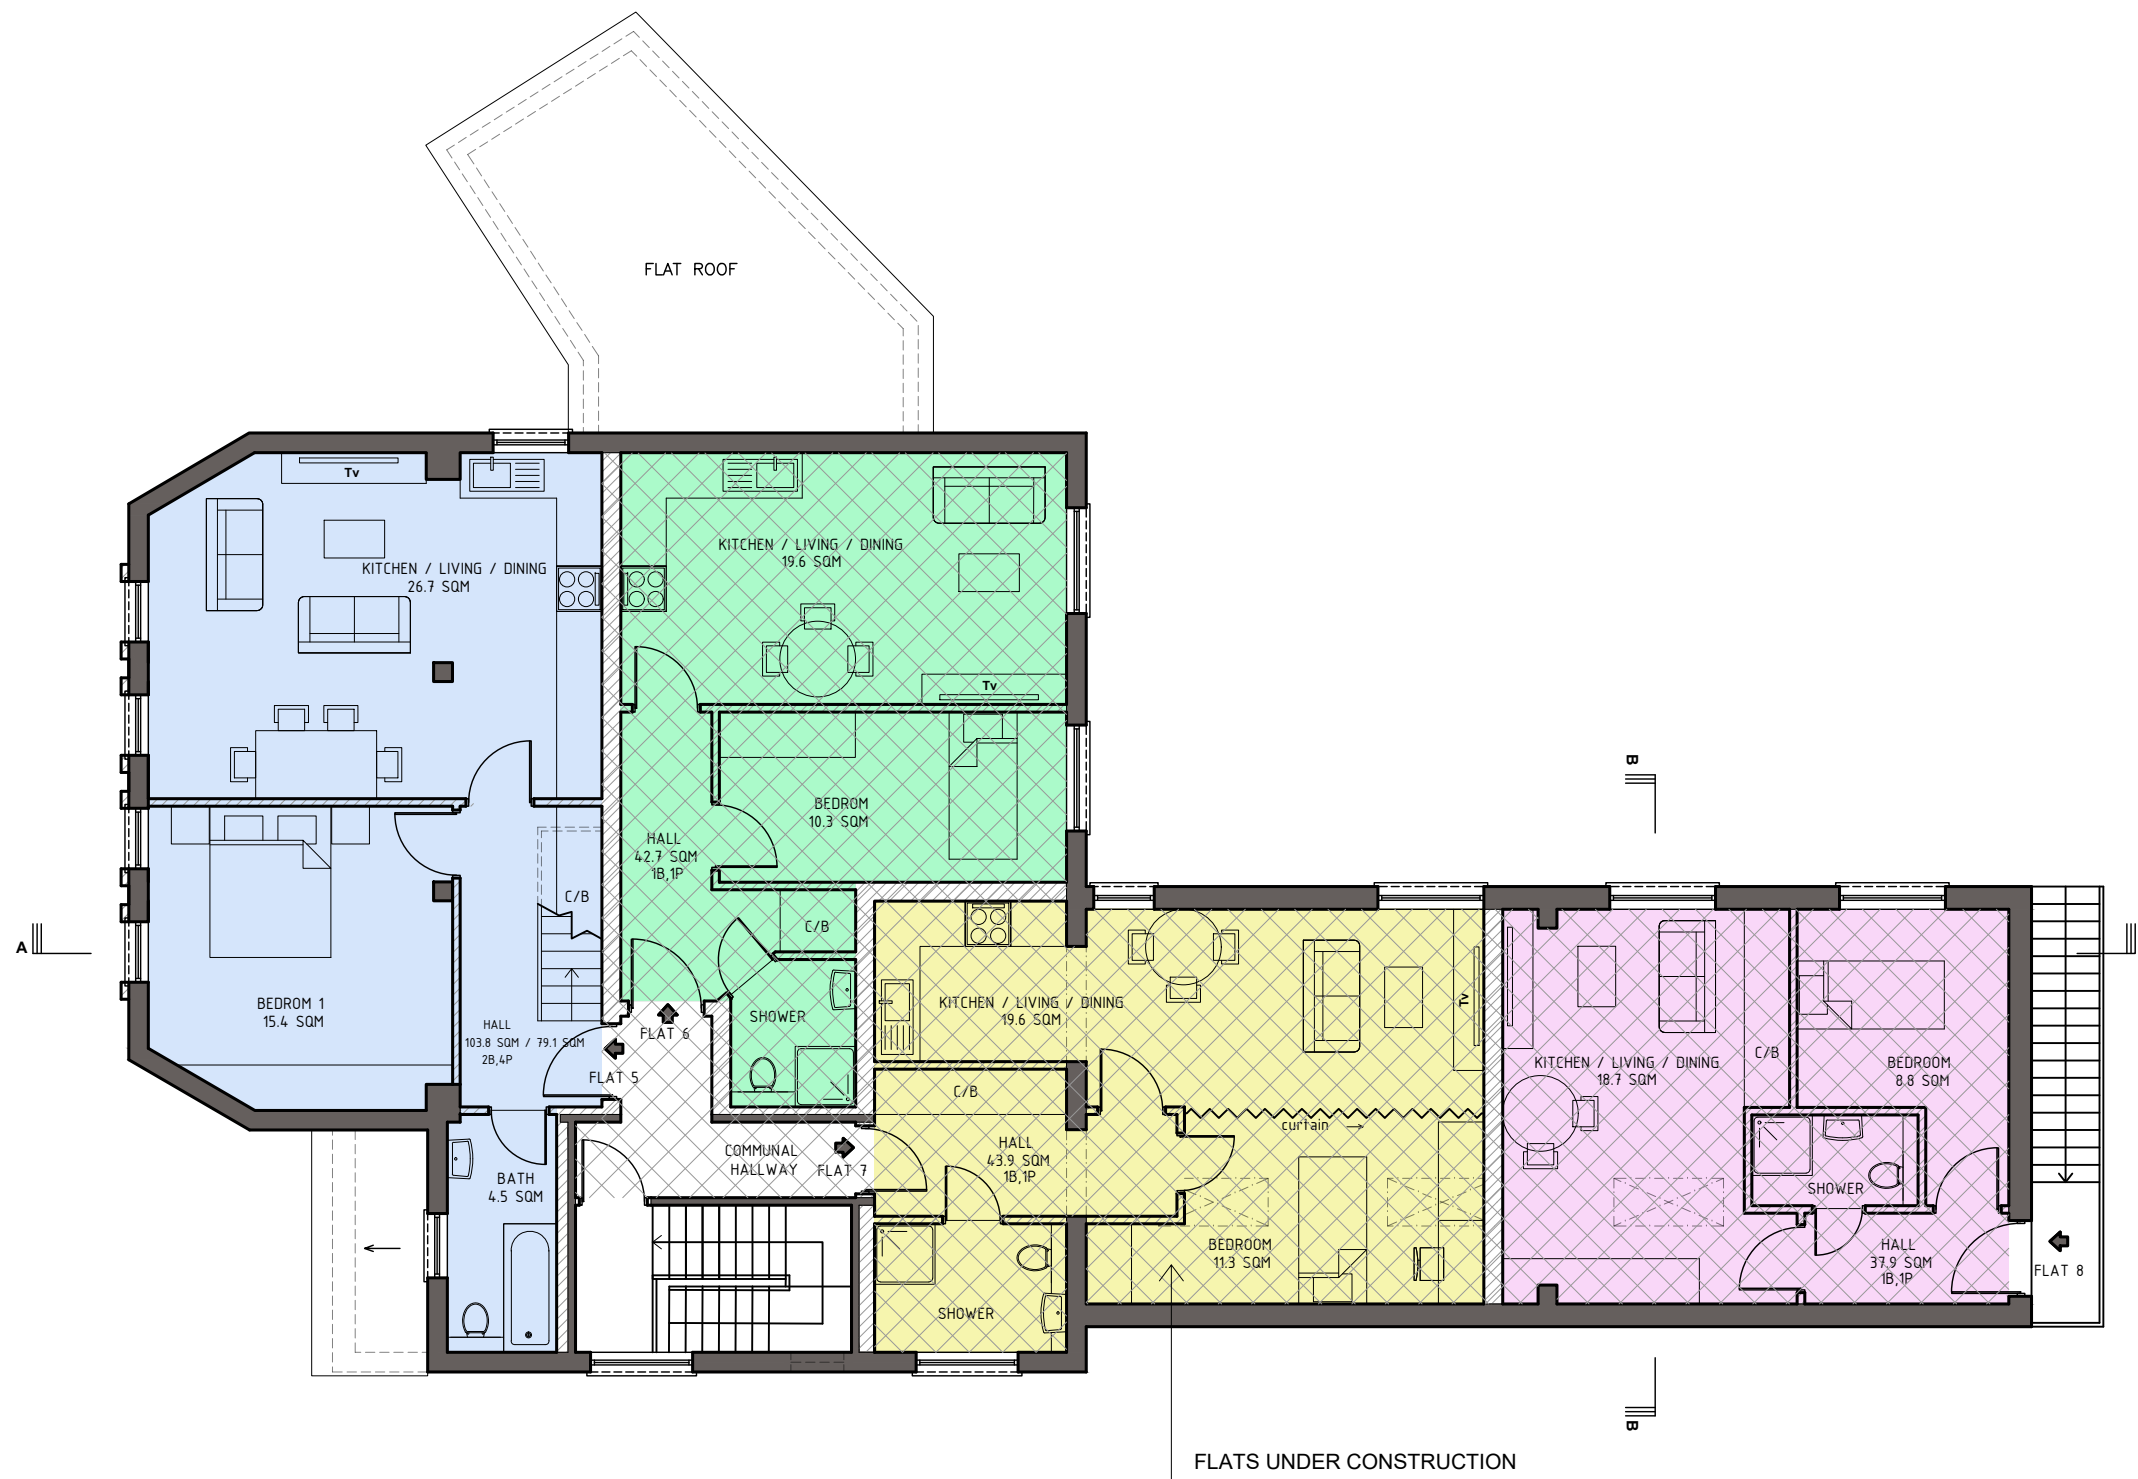


PROPOSED FIRST FLOOR PLAN

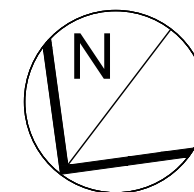


- LEGEND:
- EXISTING WALLS
 - PROPOSED WALLS

 


	SITE: 296 Haydon House HA5 2PY	JOB TITLE: Alterations to the roof and first floor extension to flat no. 5	DRAWING TITLE: Proposed First floor plan	SCALE: 1:100@A3 DRAWING No.: 009	DATE: 09/05/25
--	-----------------------------------	---	---	---	-------------------

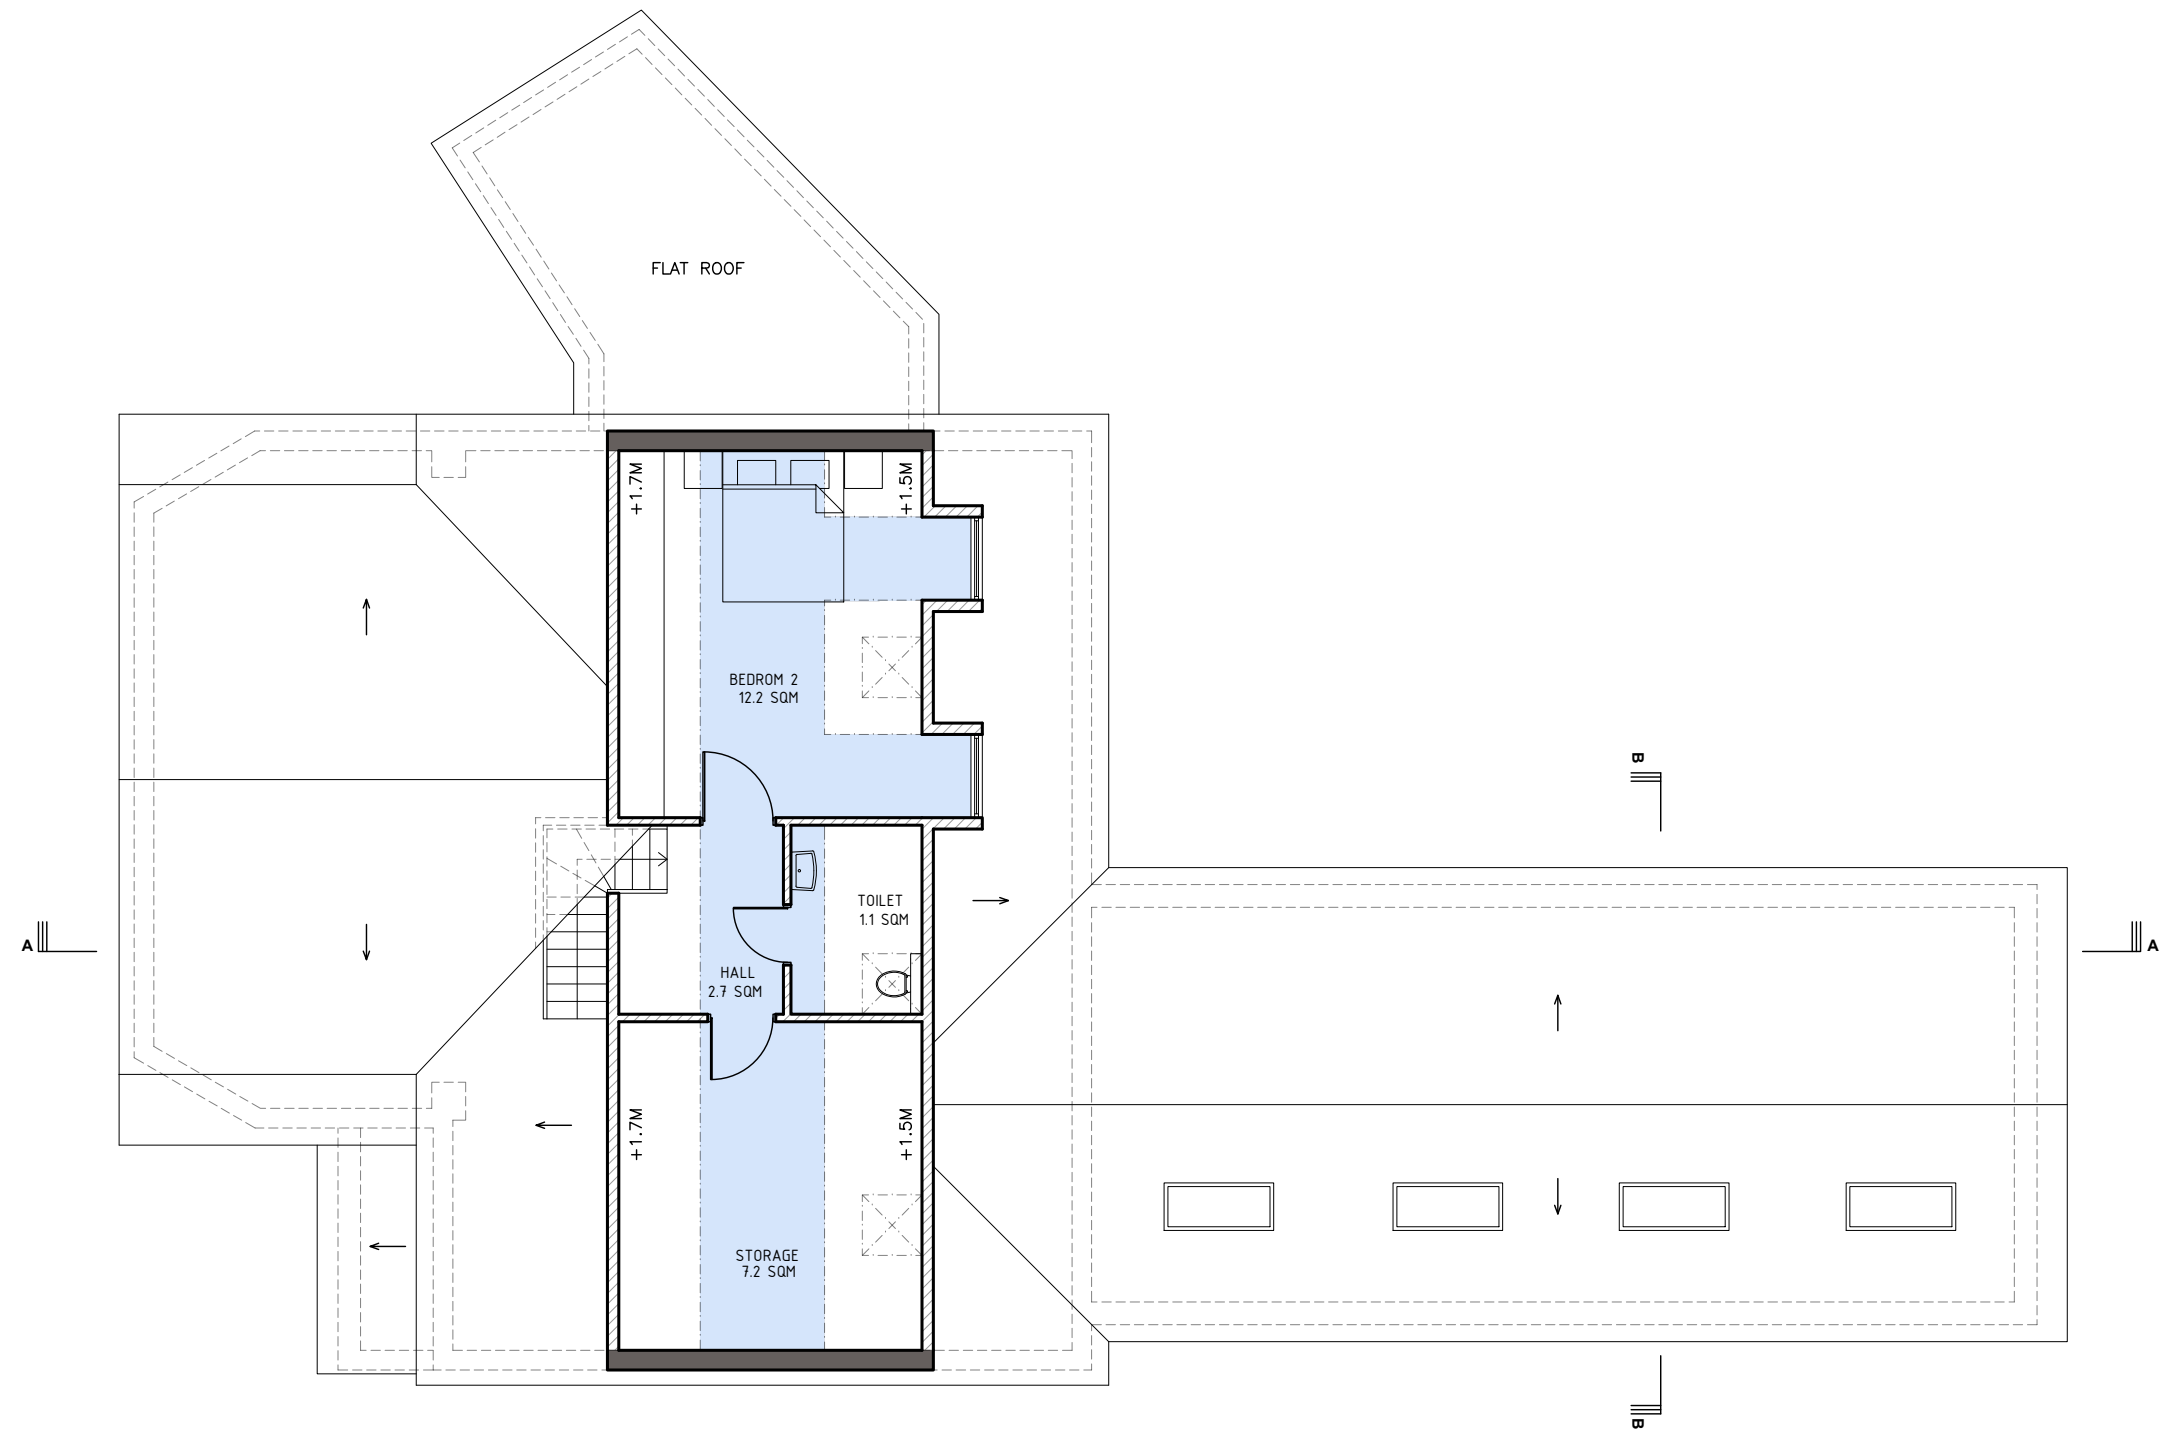


PROPOSED LOFT FLOOR PLAN

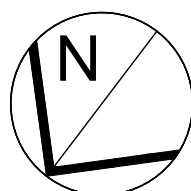


- LEGEND:
- EXISTING WALLS
 - PROPOSED WALLS
 - HIGHLIGHTED AREA SHOWS CLEAR 2.5M HEIGHT

 

	SITE: 296 Haydon House HA5 2PY	JOB TITLE: Alterations to the roof and first floor extension to flat no. 5	DRAWING TITLE: Proposed Loft floor plan	SCALE: 1:100@A3	DATE: 09/05/25
				DRAWING No.: 010	

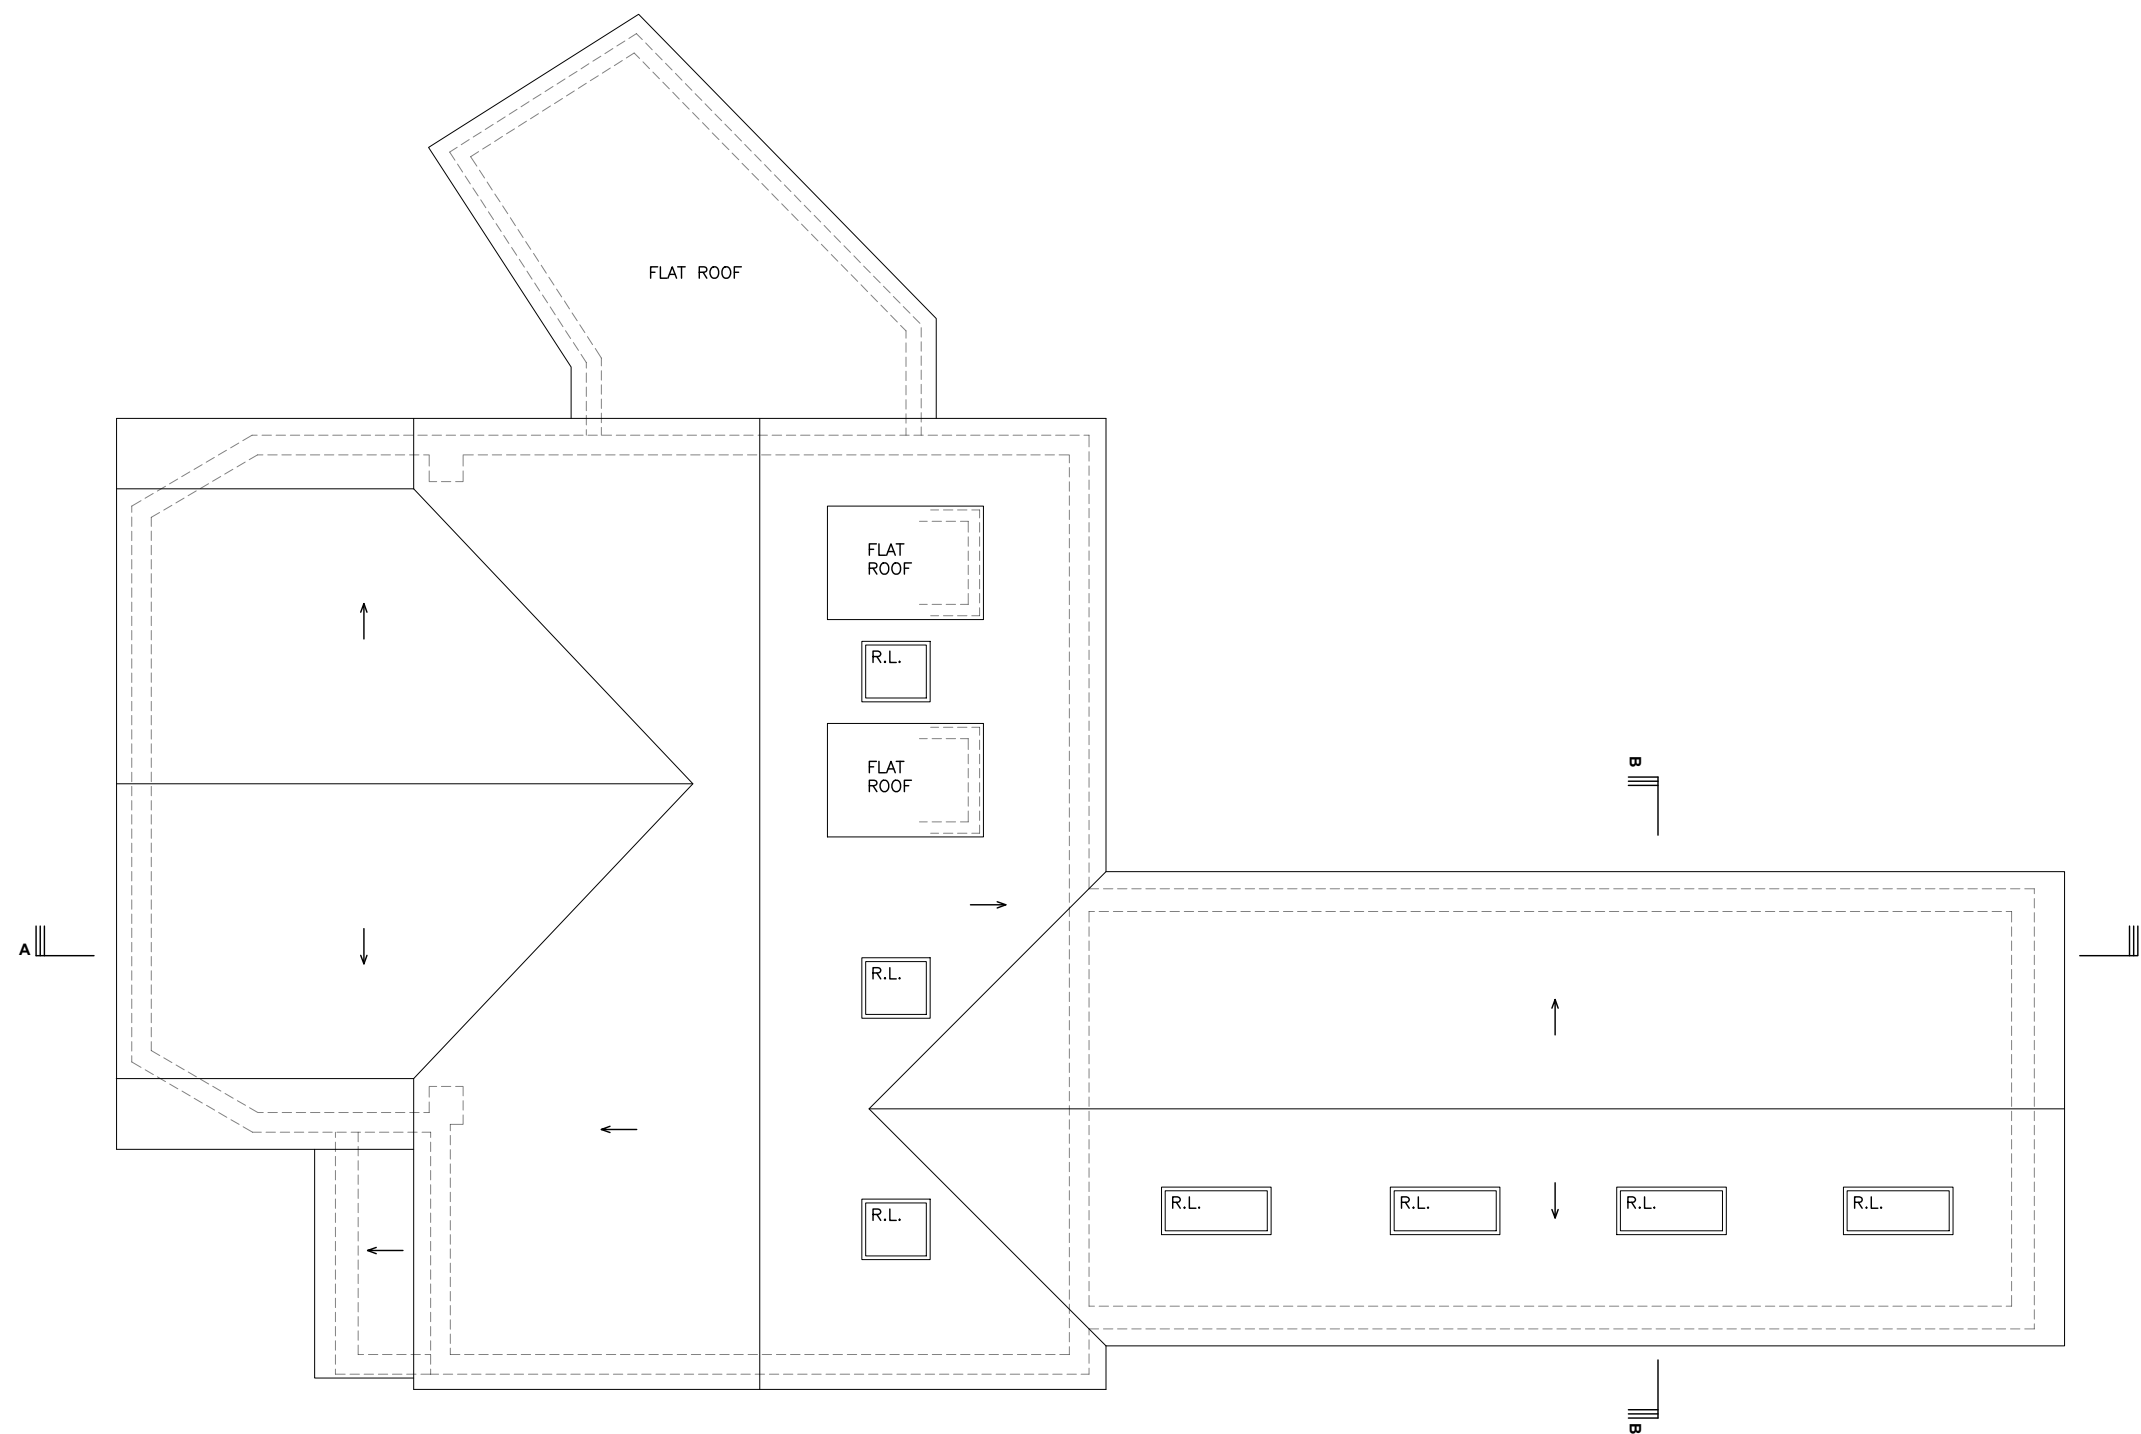


PROPOSED ROOF PLAN

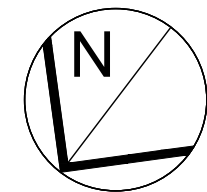


LEGEND:

EXISTING WALLS


PROPOSED WALLS

 

	SITE: 296 Haydon House HA5 2PY	JOB TITLE: Alterations to the roof and first floor extension to flat no. 5	DRAWING TITLE: Proposed Roof plan	SCALE: 1:100@A3	DATE: 09/05/25
				DRAWING No.: 011	

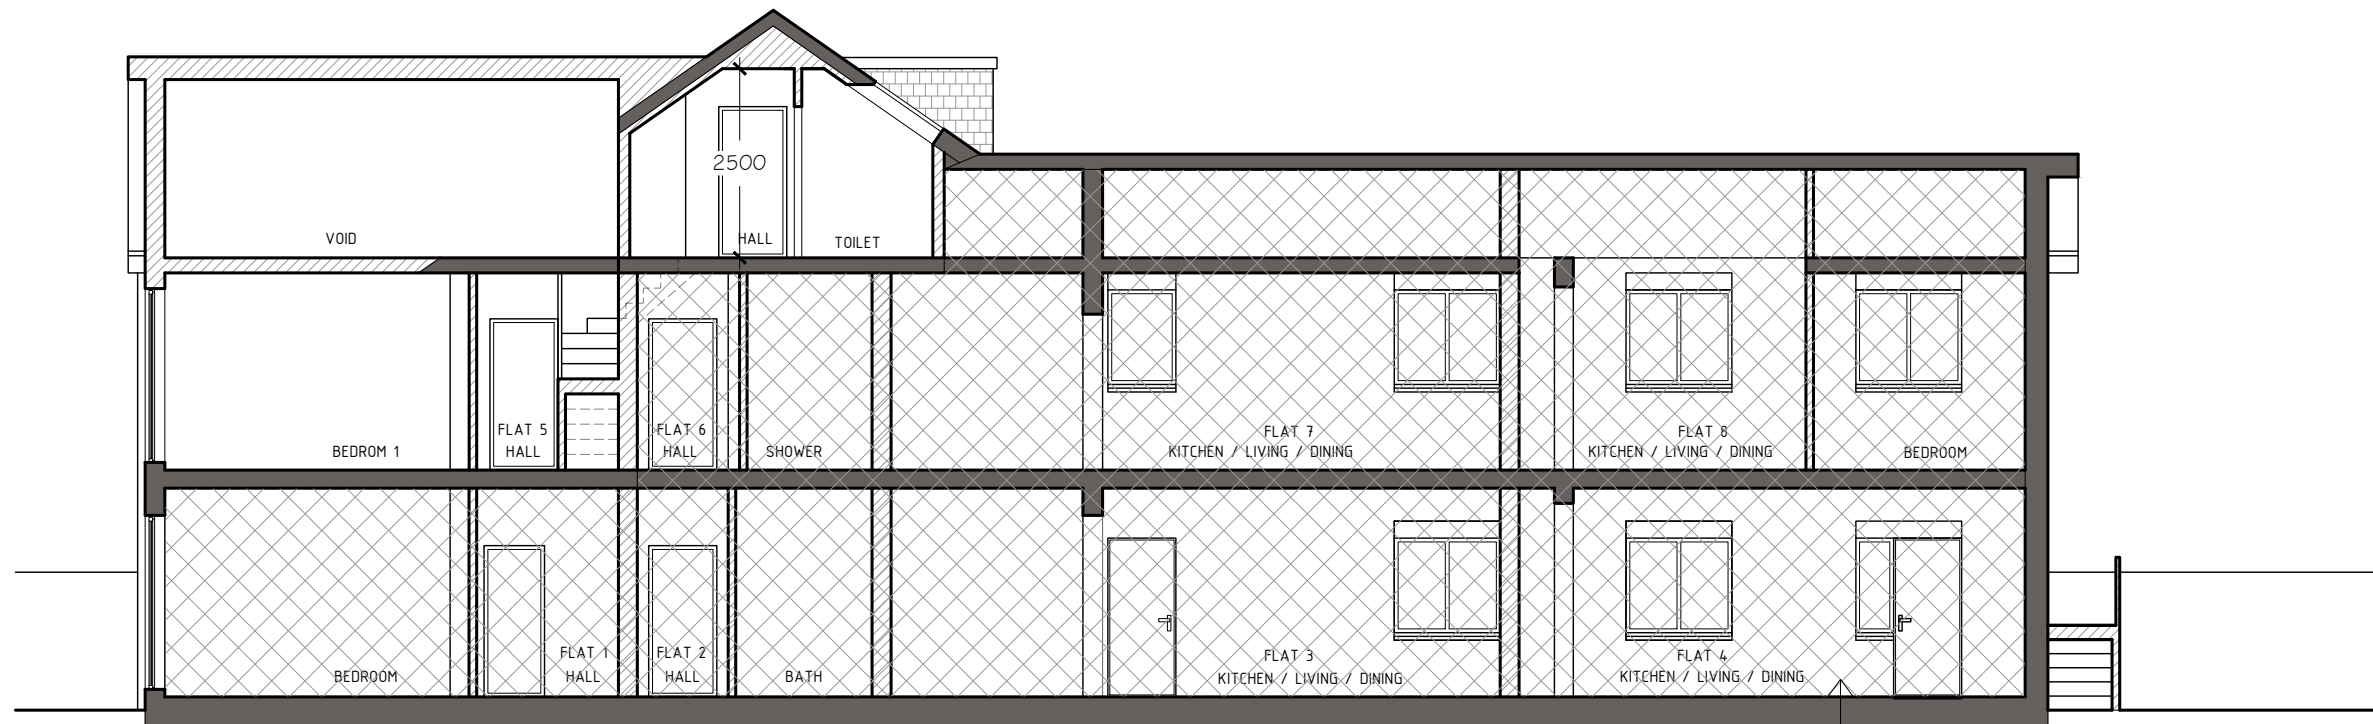

PROPOSED SECTION A-A

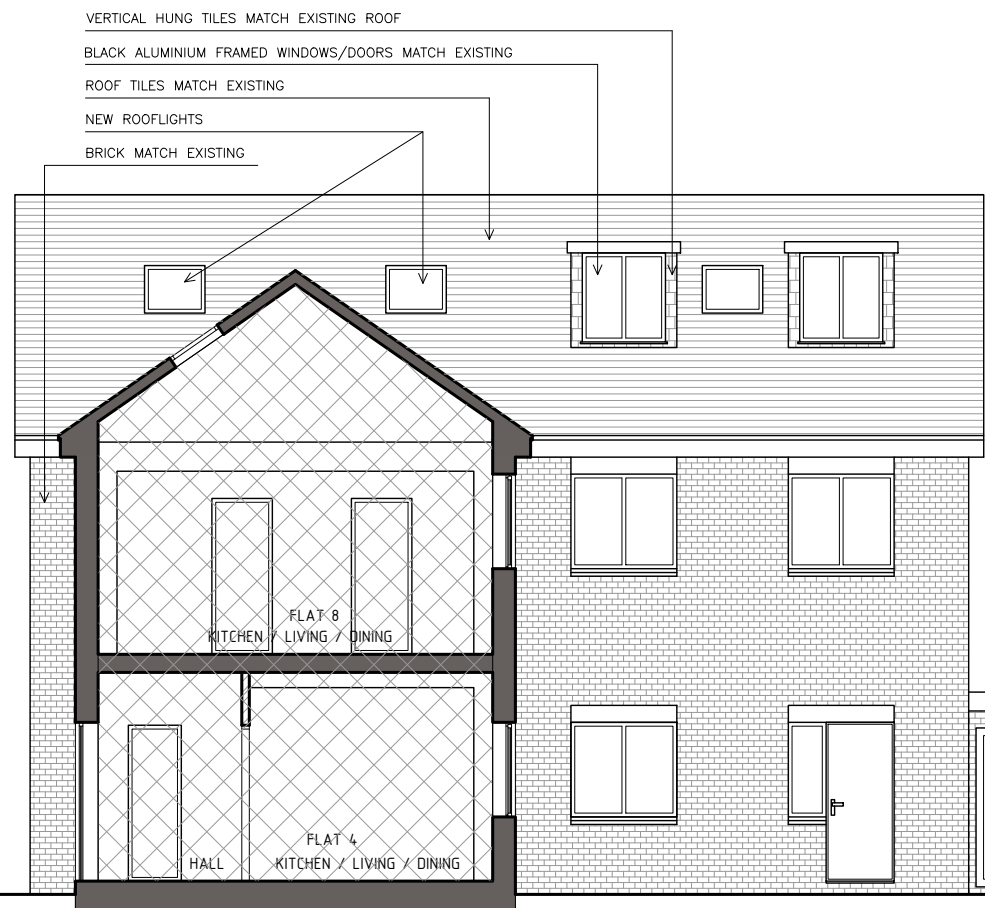


PROPOSED SECTION B-B


LEGEND:

EXISTING WALLS

PROPOSED WALLS

 


	SITE: 296 Haydon House HA5 2PY	JOB TITLE: Alterations to the roof and first floor extension to flat no. 5	DRAWING TITLE: Proposed Sections A-A and B-B	SCALE: 1:100@A3	DATE: 09/05/25
				DRAWING No.: 012	

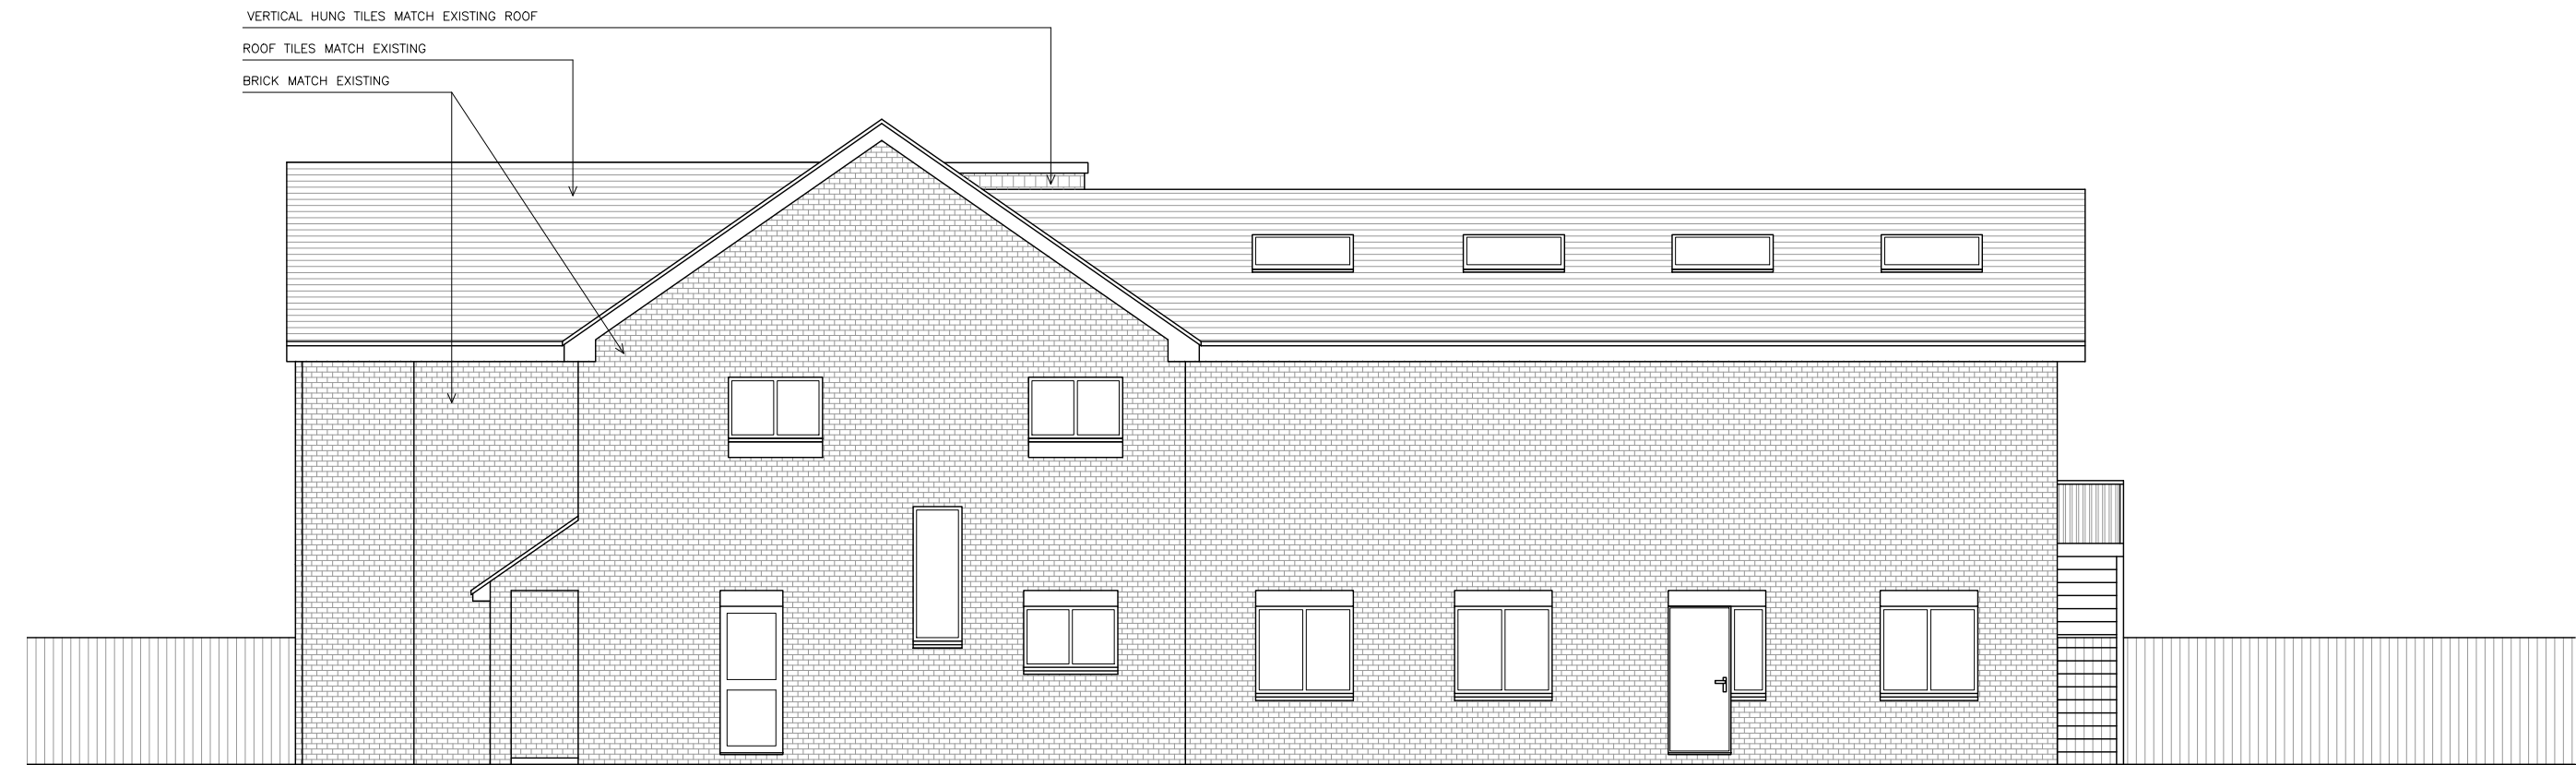

PROPOSED SIDE ELEVATION




PROPOSED SIDE ELEVATION

 


	SITE: 296 Haydon House HA5 2PY	JOB TITLE: Alterations to the roof and first floor extension to flat no. 5	DRAWING TITLE: Proposed Side Elevations	SCALE: 1:100@A3	DATE: 09/05/25
				DRAWING No.: 013	



PROPOSED FRONT ELEVATION

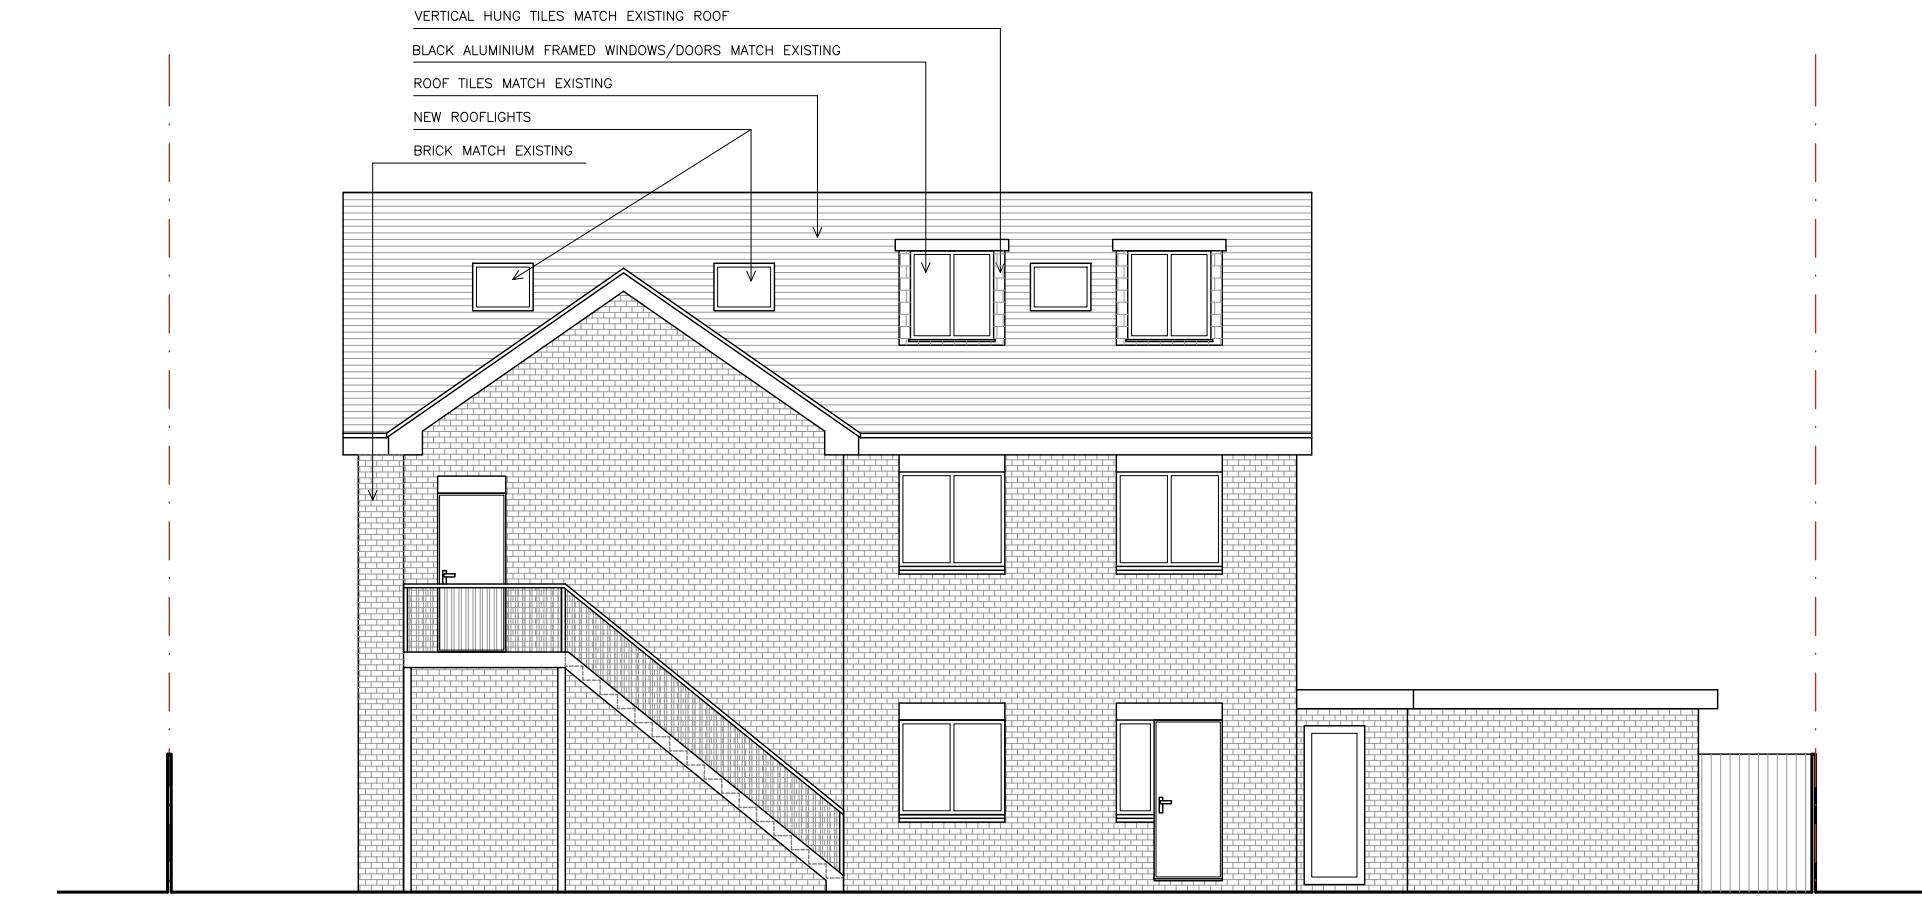

PROPOSED REAR ELEVATION

 

	SITE: 296 Haydon House HA5 2PY	JOB TITLE: Alterations to the roof and first floor extension to flat no. 5	DRAWING TITLE: Proposed Front and Rear Elevations	SCALE: 1:100@A3	DATE: 09/05/25
				DRAWING No.: 014	