


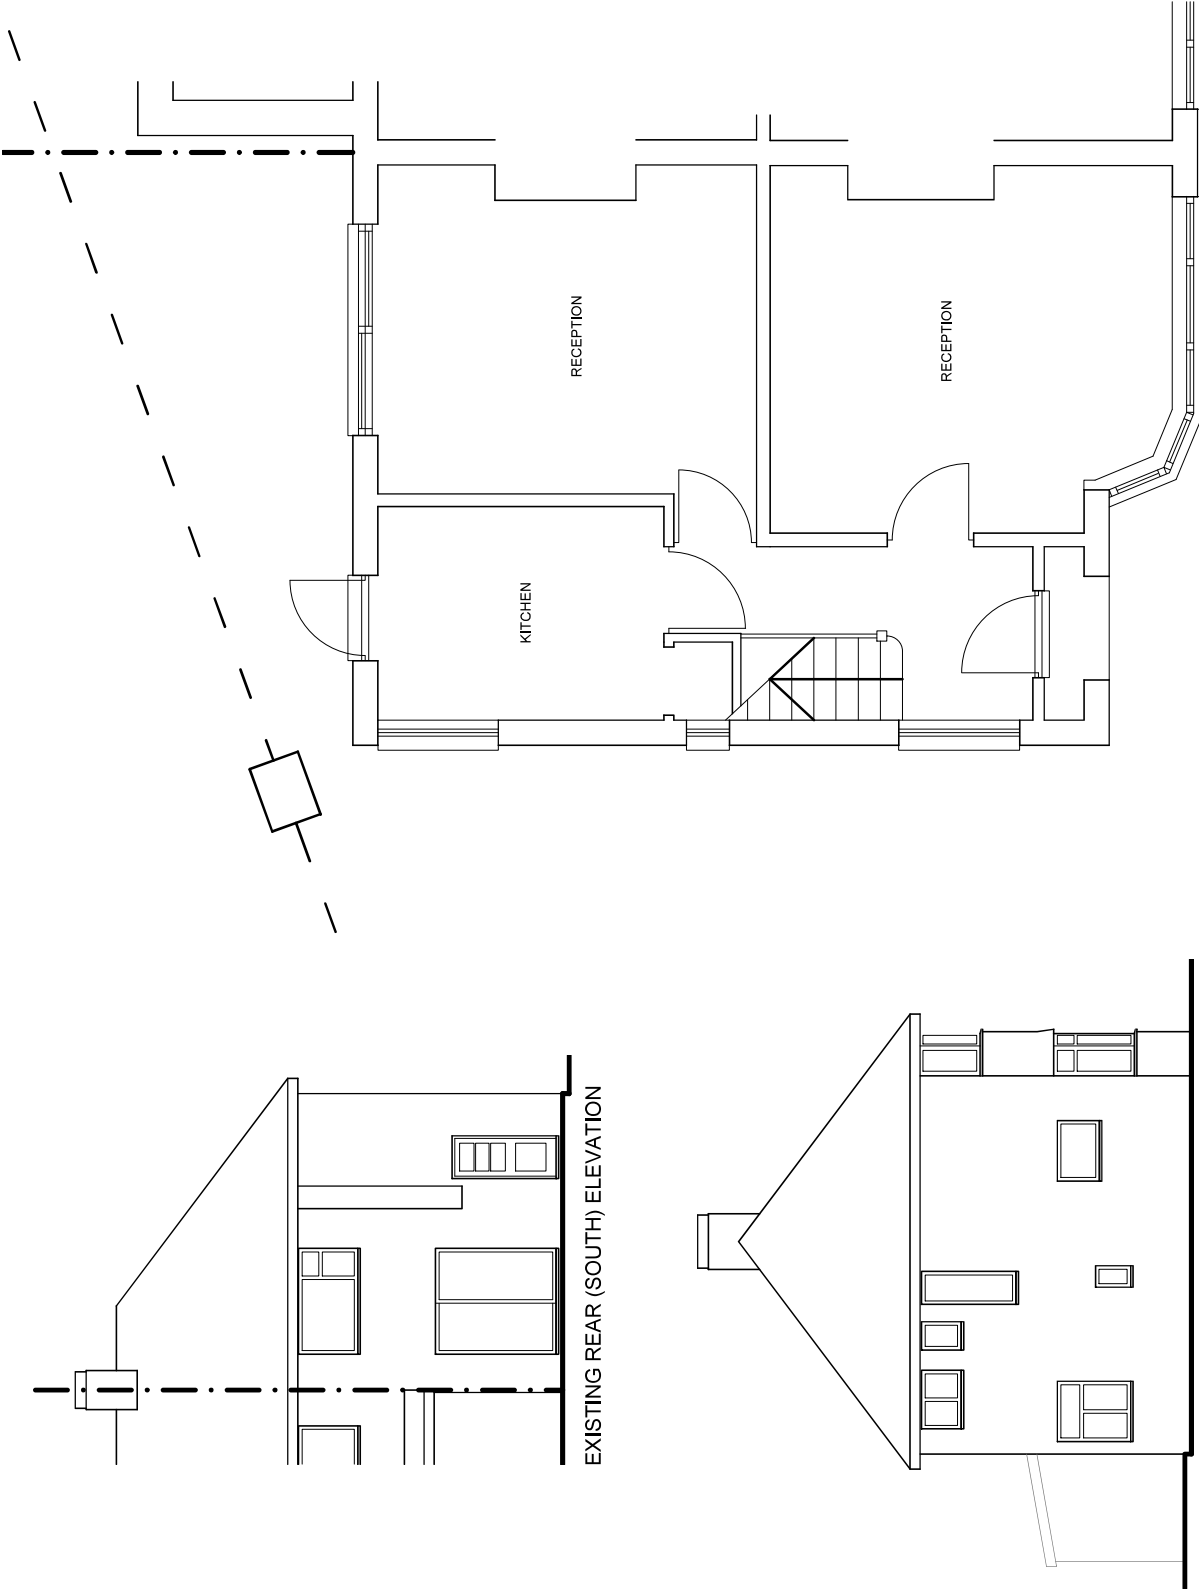

EXISTING SIDE (WEST) ELEVATION


EXISTING GROUND FLOOR PLAN




SCALE BAR 1:100



SCALE BAR 1:50

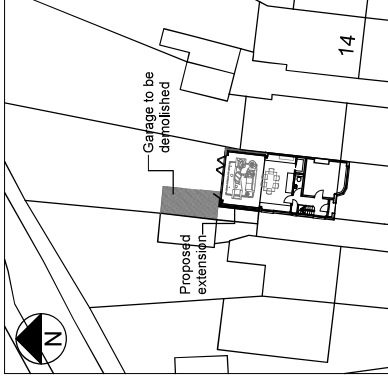

BLOCK PLAN (1:500)

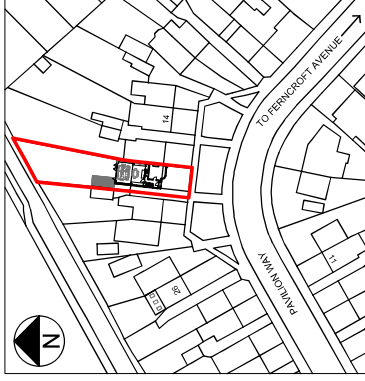

LOCATION PLAN (1:1250)

T R Harris Design & Surveying Services
559 Rayners Lane, Pinner, Middlesex HA5 5HP
www.trharrisdesign.co.uk Tel: 020 8868 5048

PROJECT

18 Pavilion Way
RUISLIP
HA4 9JN

TITLE

Existing Plans & Elevations

SCALE	1:50 & 1:100 @ A3	DRAWING NO.	22/18PW01
DATE	March 2022		