

EXISTING FRONT ELEVATION




EXISTING REAR ELEVATION




PROPOSED FRONT ELEVATION




PROPOSED REAR ELEVATION

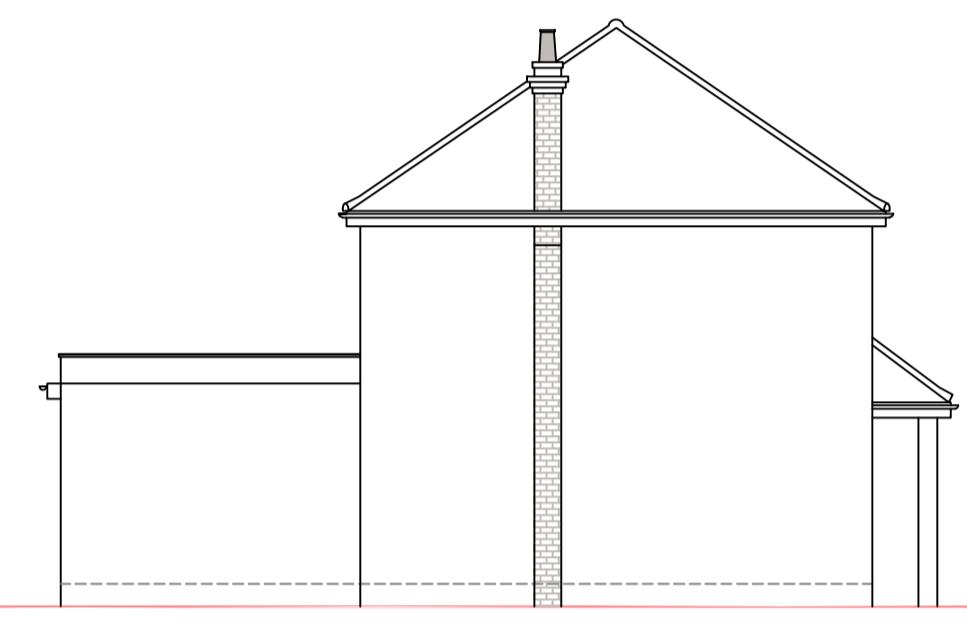


EXISTING SIDE ELEVATION 01

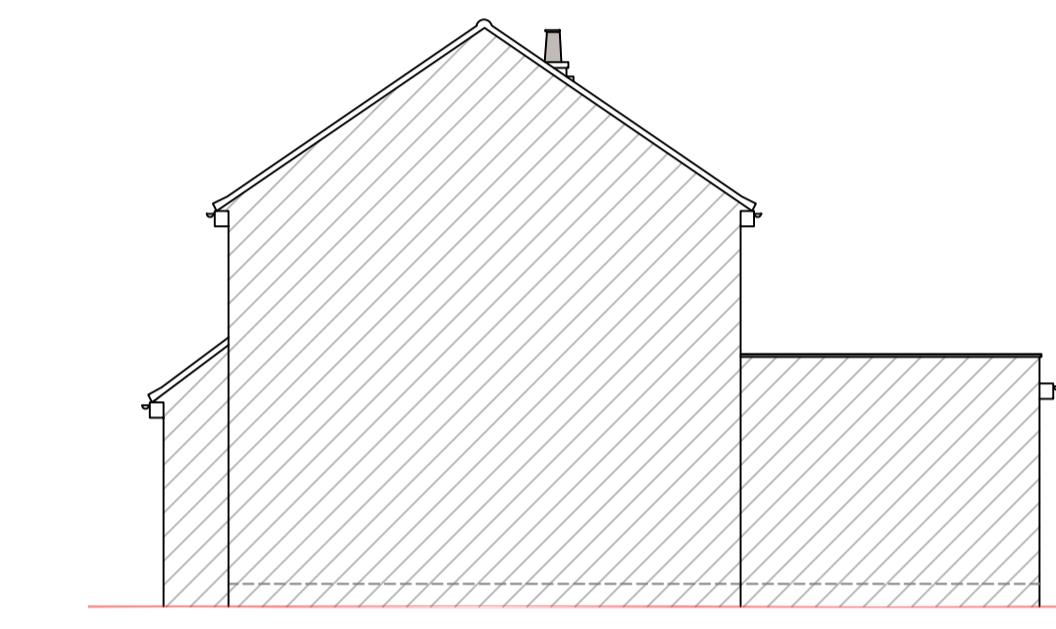


EXISTING SIDE ELEVATION 02

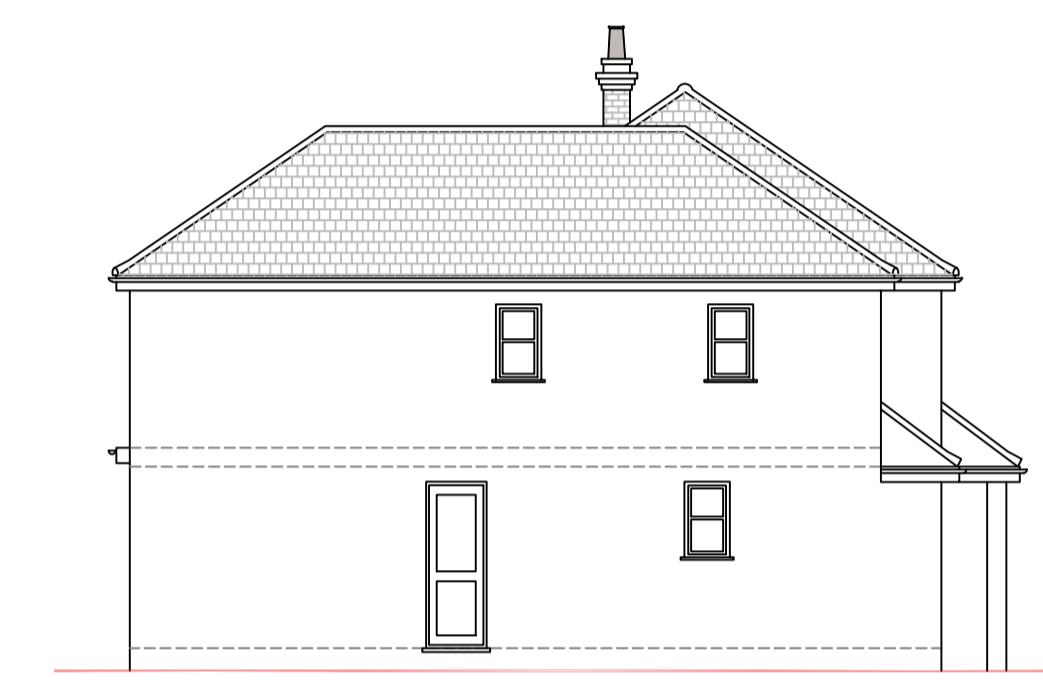


PROPOSED SIDE ELEVATION 01

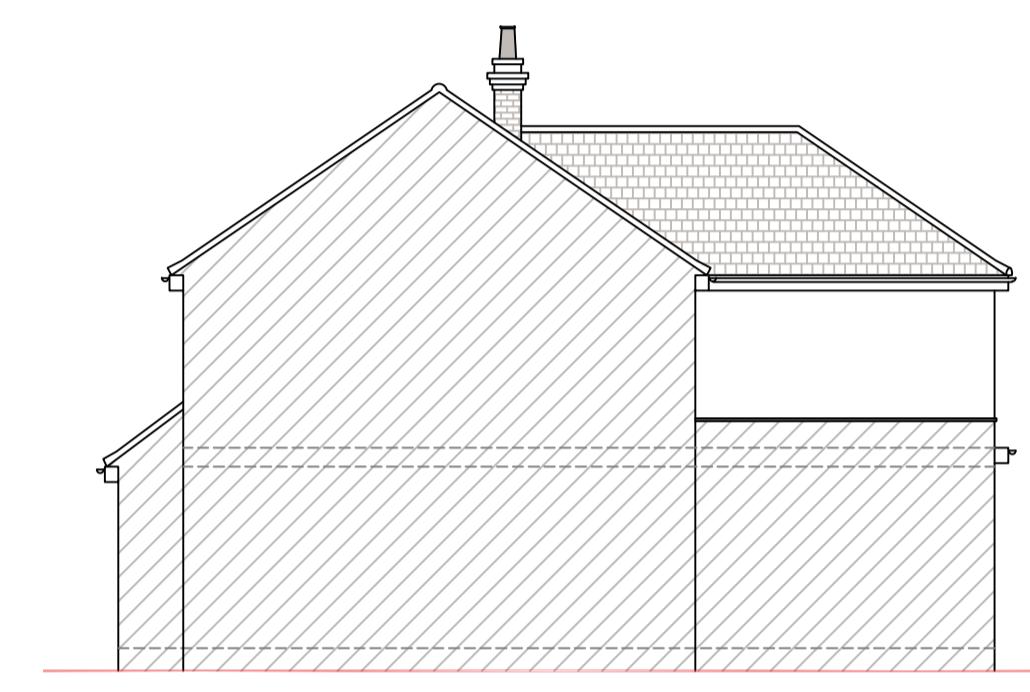


PROPOSED SIDE ELEVATION 02

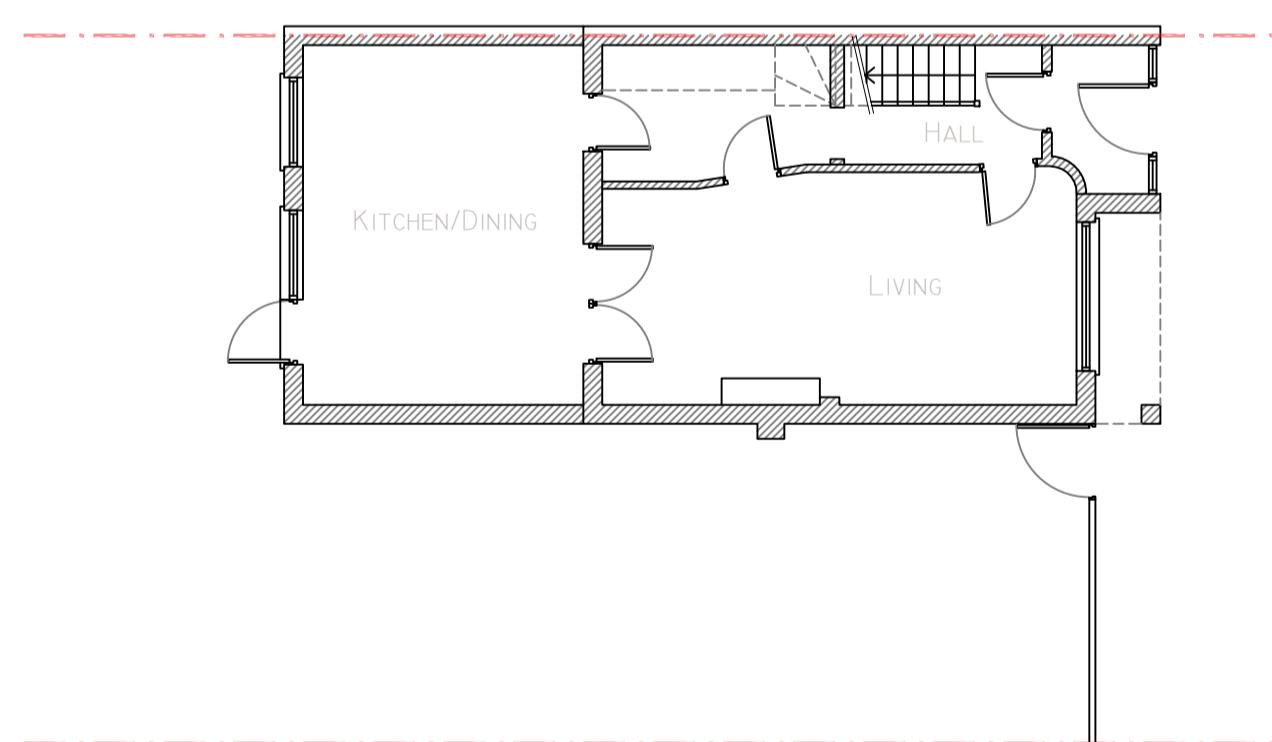


EXISTING GROUND FLOOR PLAN

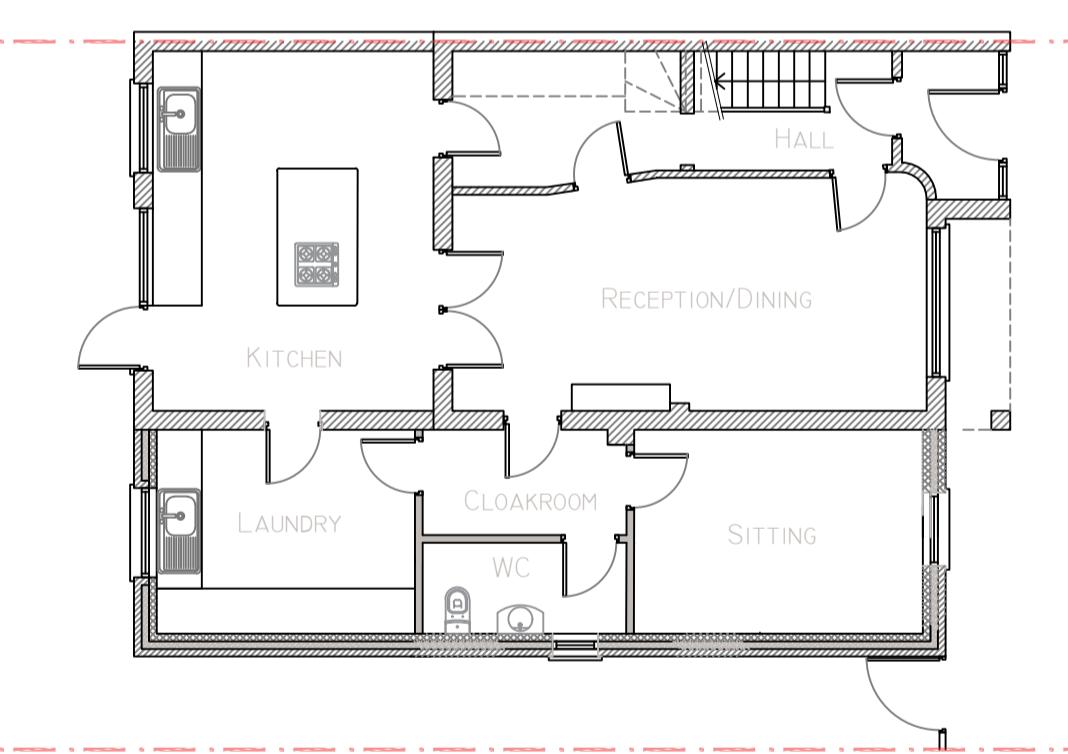


PROPOSED GROUND FLOOR PLAN

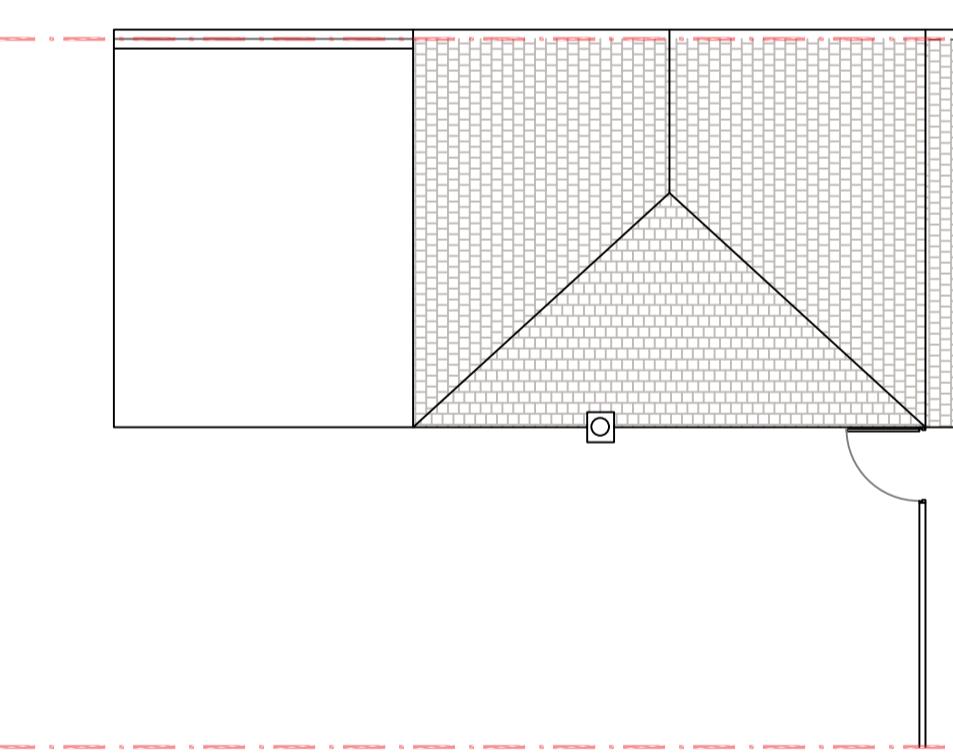


EXISTING ROOF PLAN

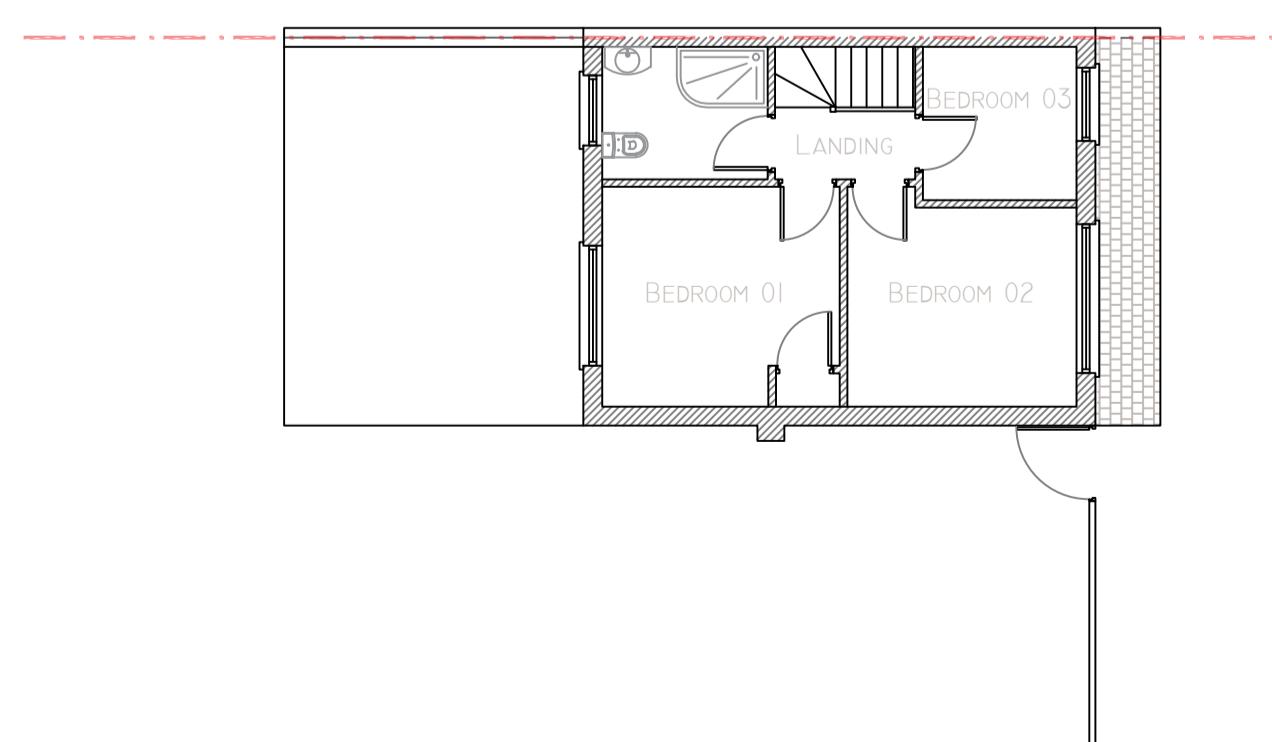

EXISTING FIRST FLOOR PLAN

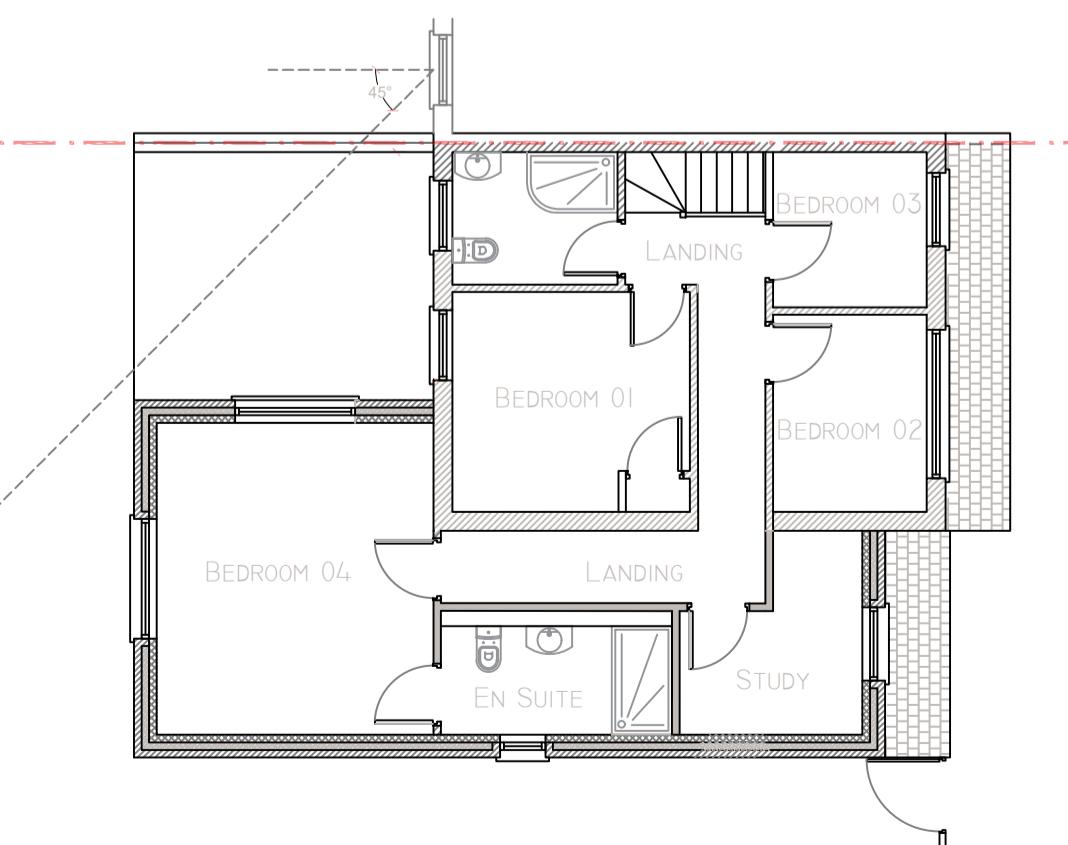

PROPOSED FIRST FLOOR PLAN

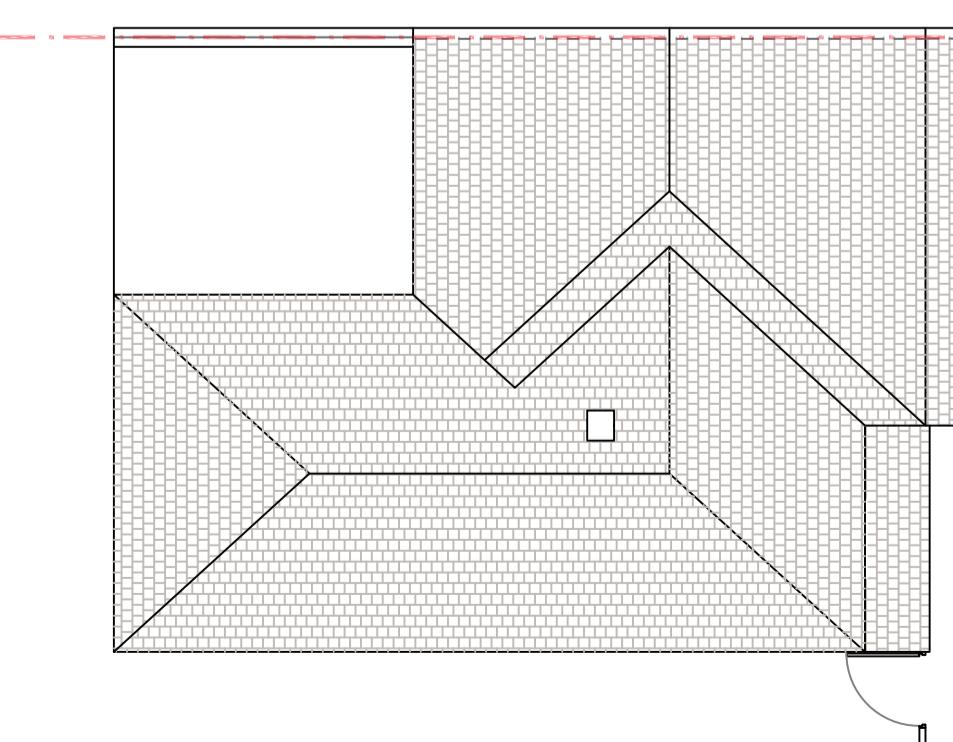

PROPOSED ROOF PLAN

SCALE 1:50  
5m  
1m  
0

PLANNING	
A 23/12/24	Planning Issue: <input type="text"/>
Revisions	
client Mr Muhammed Shaikh	
title 54, Lothian Avenue, Hayes UB4 0EQ	
scale 1:100@A1	
drawn by TM	
date Dec 2024	