


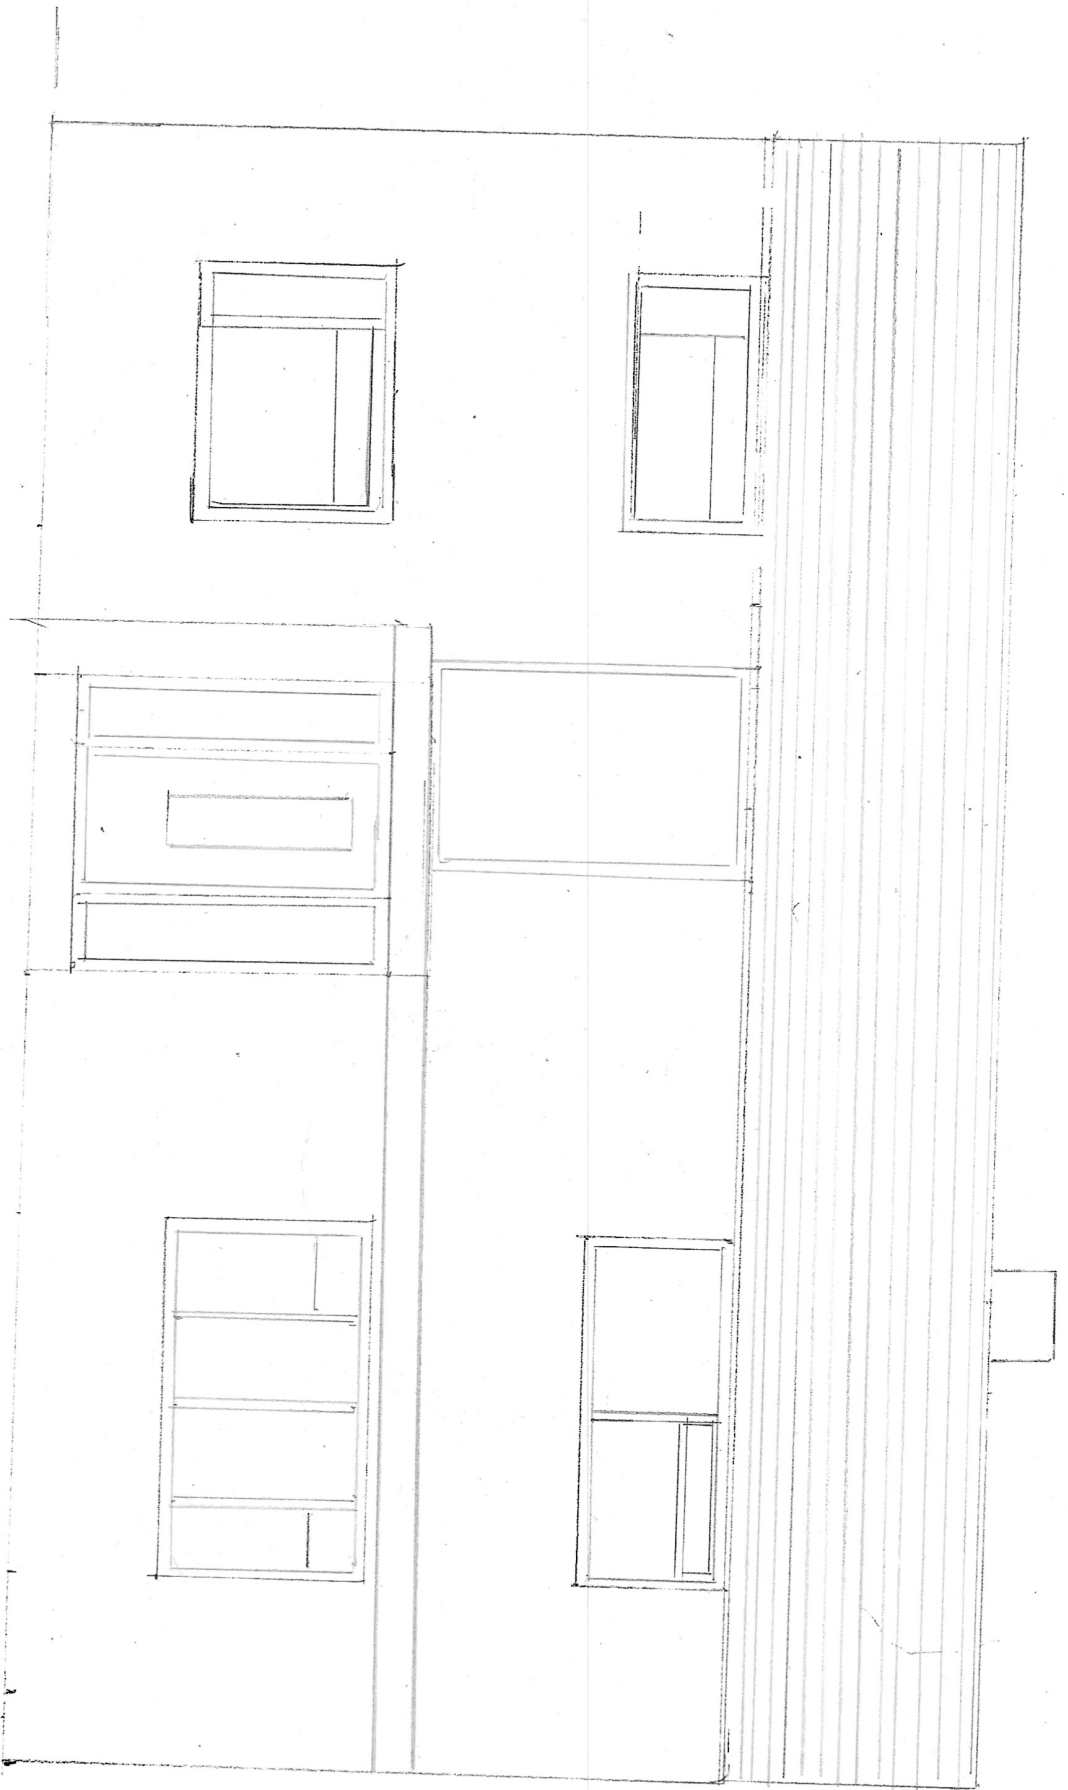

184 KINGSEND HALL

EXISTING FRONT ELEVATION

SCALE 1:50

4/3/22