


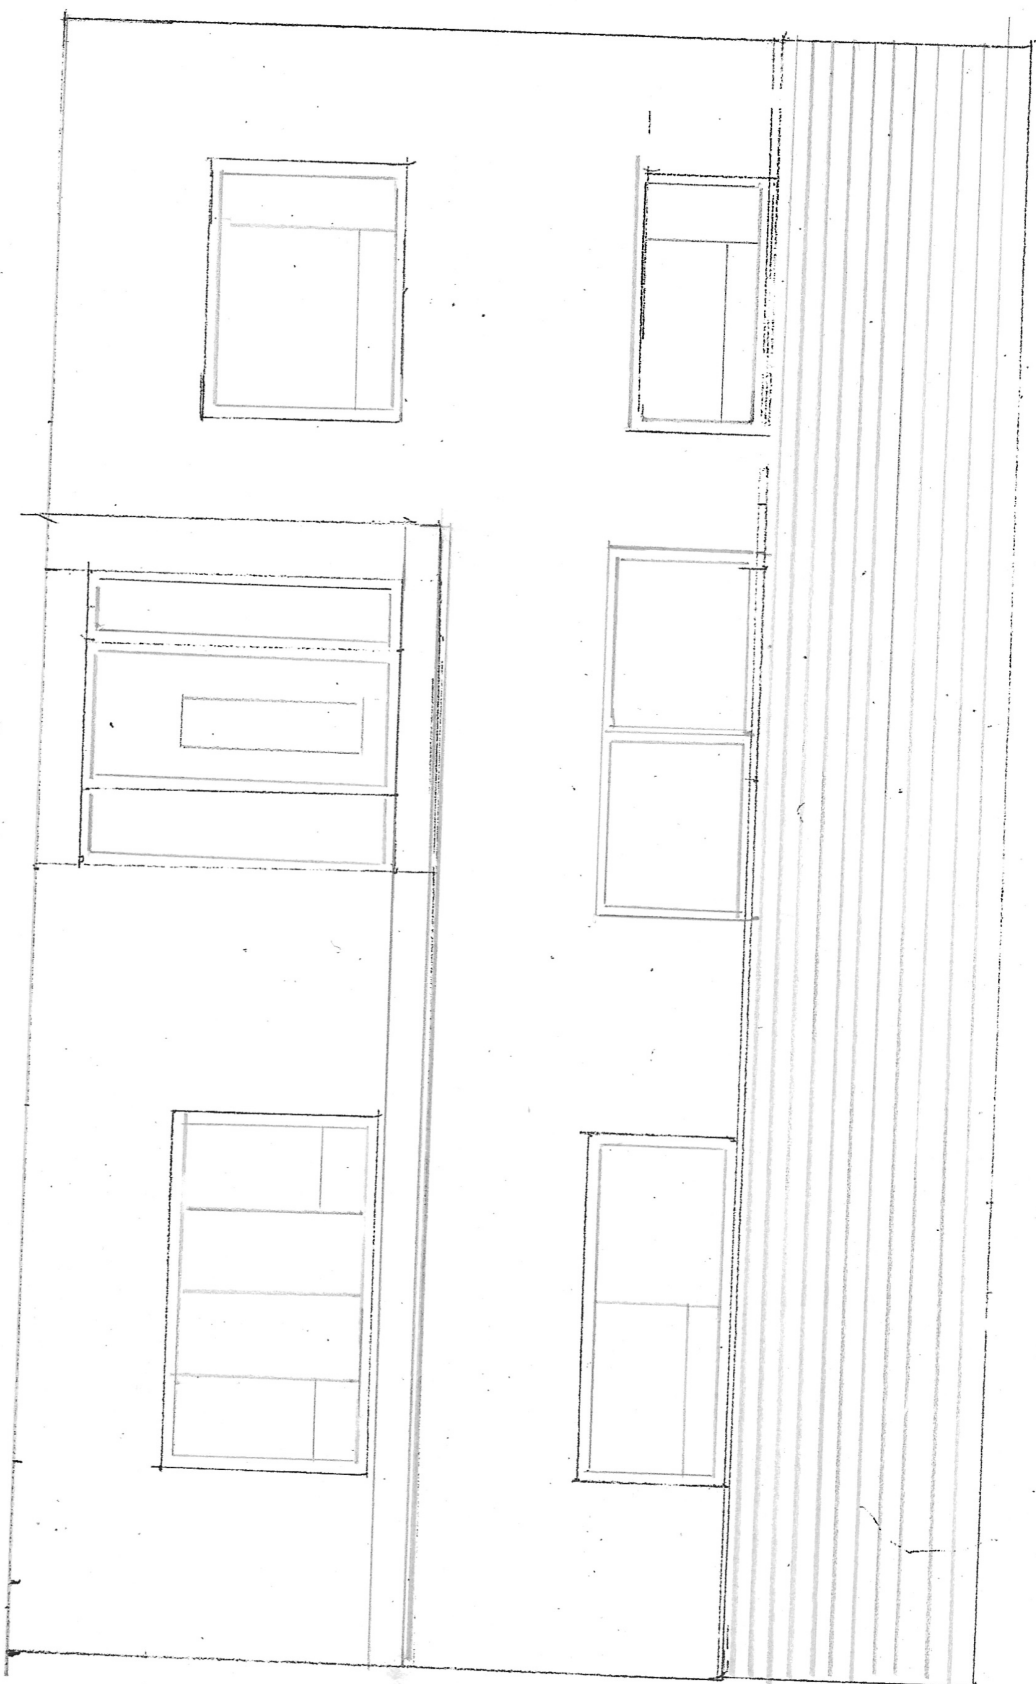

18A KINGSEND HA47DA

PROPOSED FRONT ELEVATION

SCALE 1:50

4/3/22