


ALL DIMENSIONS TO BE CHECKED ON SITE. ANY DISCREPANCIES MUST BE REPORTED TO THE ARCHITECT FOR VERIFICATION PRIOR TO COMMENCEMENT OF THE EFFECTED WORKS. IF IN DOUBT ASK. THIS DRAWING IS COPYRIGHT.

Rev No	Date	Revision note
P1	12.08.2021	PRELIMINARY ISSUE


A
B
C
D
E
F

A
B
C
D
E
F

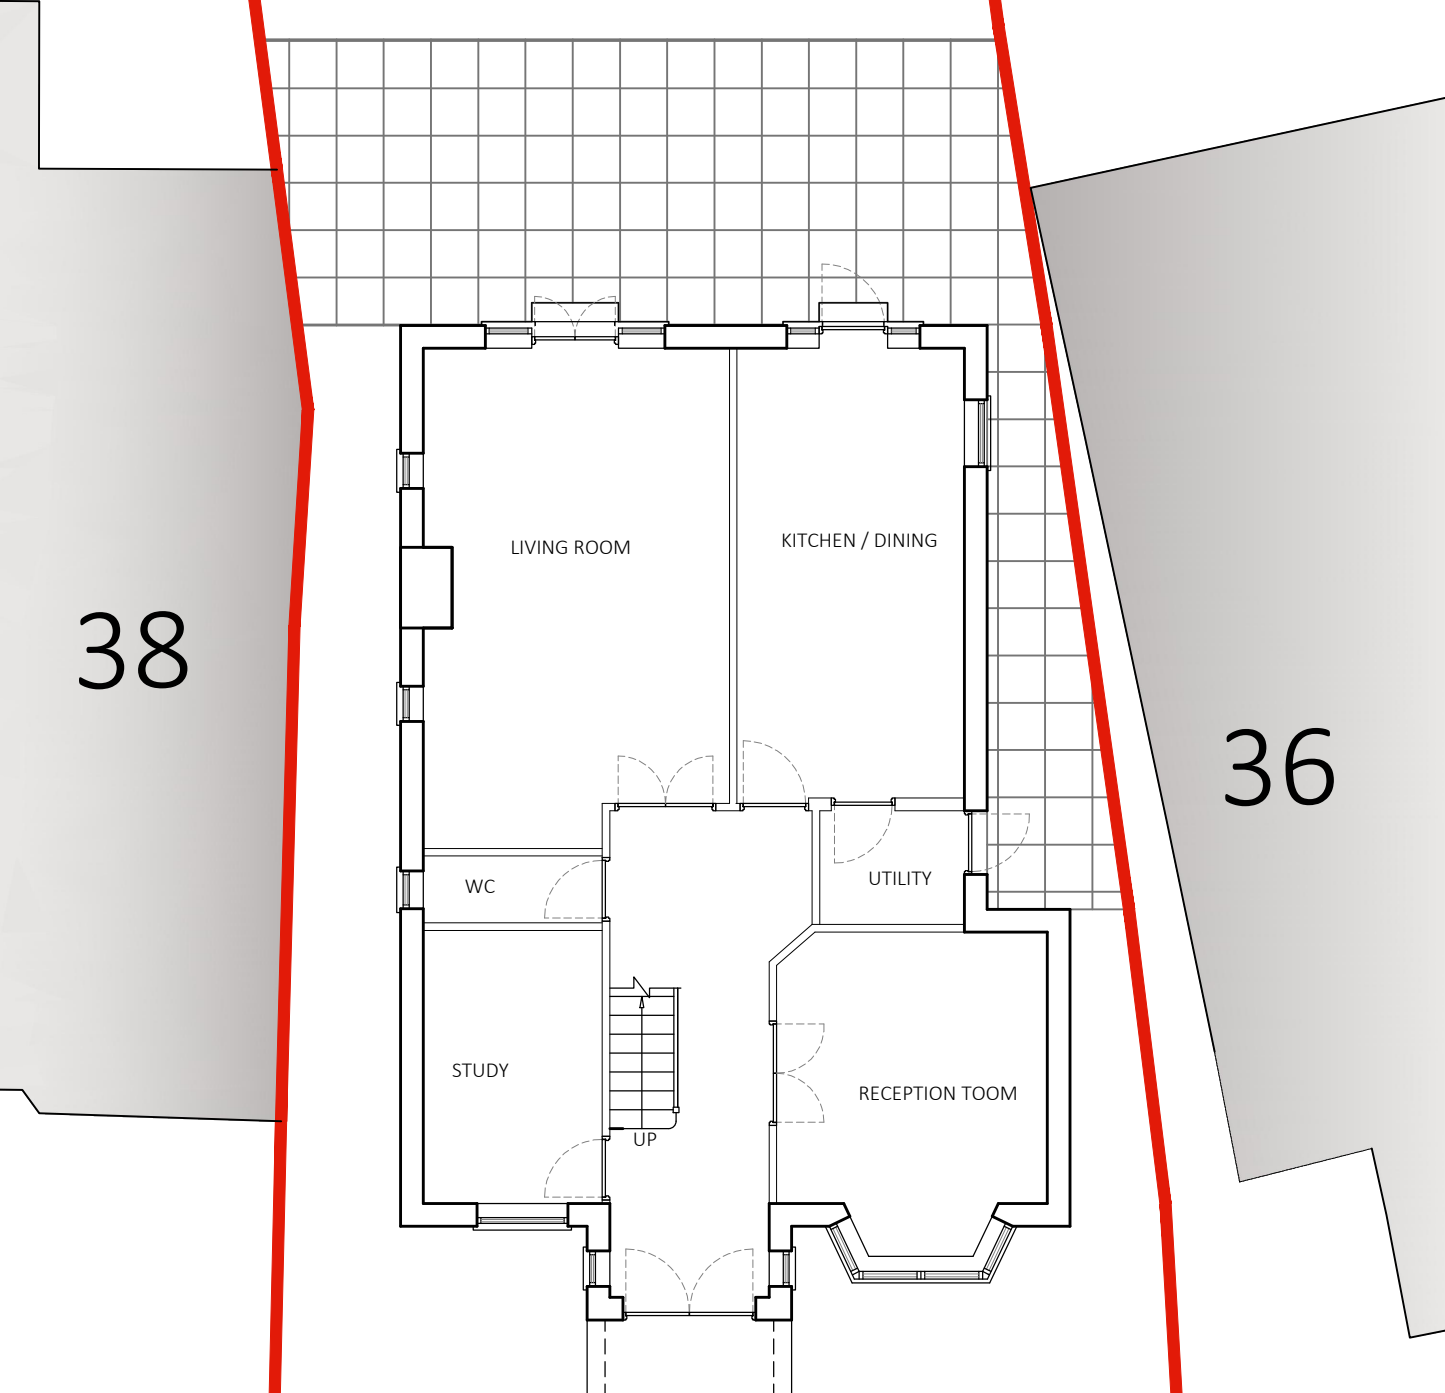


GROUND FLOOR PLAN


36a

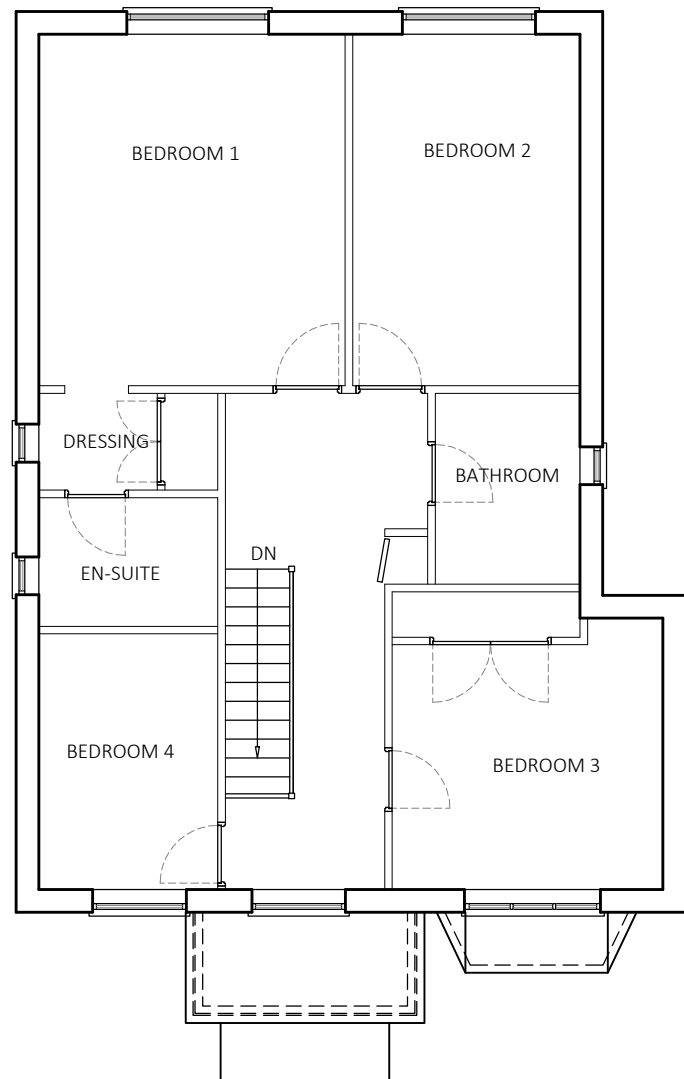

FIRST FLOOR PLAN

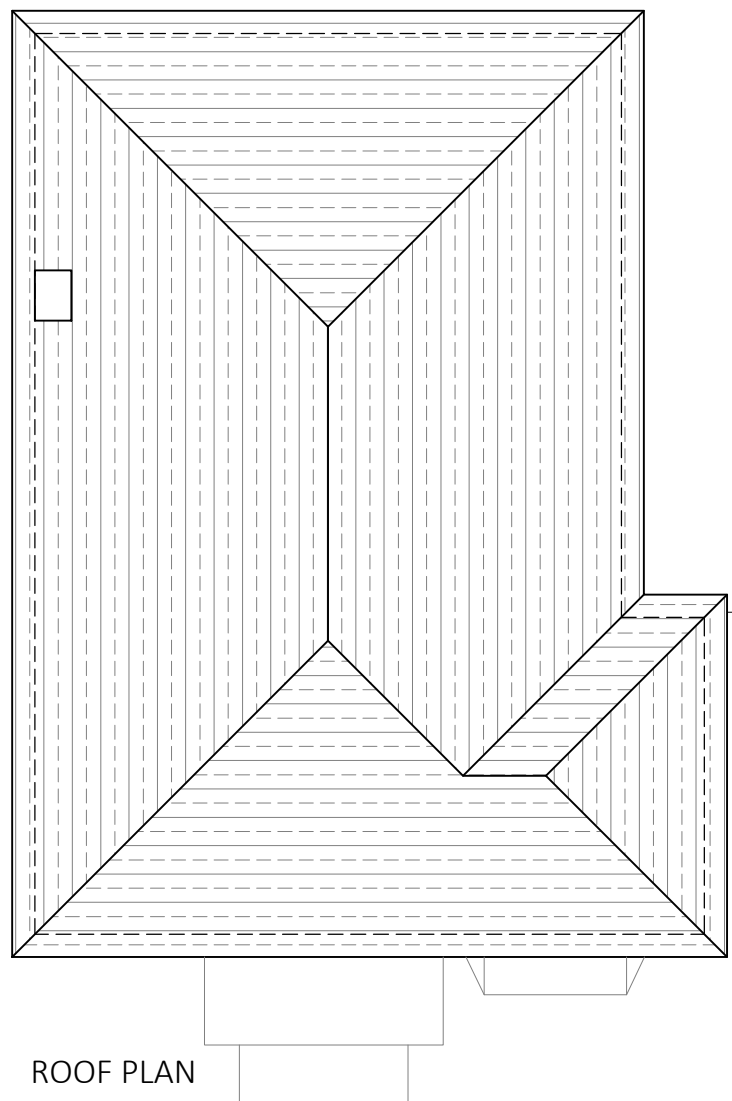

ROOF PLAN

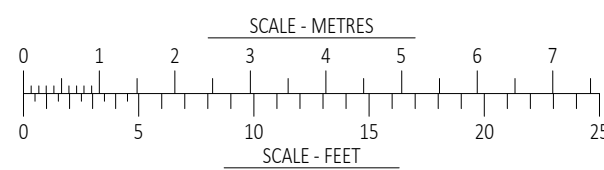

jpb
architects

CEDAR HOUSE
VINE LANE HILLINGDON
UXBRIDGE UB10 0NF
TEL: (01895) 272 446
FAX: (01895) 272 483
EMAIL: admin@jpbarchitects.co.uk

JOB TITLE		
36a WOOD LANE RUISLIP HA4 6EX		
DRG TITLE		
EXISTING FLOOR PLANS		
SCALE	DATE	
1:100 @ A3	MAY '21	
JOB NO.	DRG NO.	REV
11136	102	P1