


ALL DIMENSIONS TO BE CHECKED ON SITE. ANY DISCREPANCIES MUST BE REPORTED TO THE ARCHITECT FOR VERIFICATION PRIOR TO COMMENCEMENT OF THE EFFECTED WORKS. IF IN DOUBT ASK. THIS DRAWING IS COPYRIGHT.

Rev No	Date	Revision note
P1	12.08.2021	PRELIMINARY ISSUE
P2	07.10.2021	Dormer revised, additional note on patio.

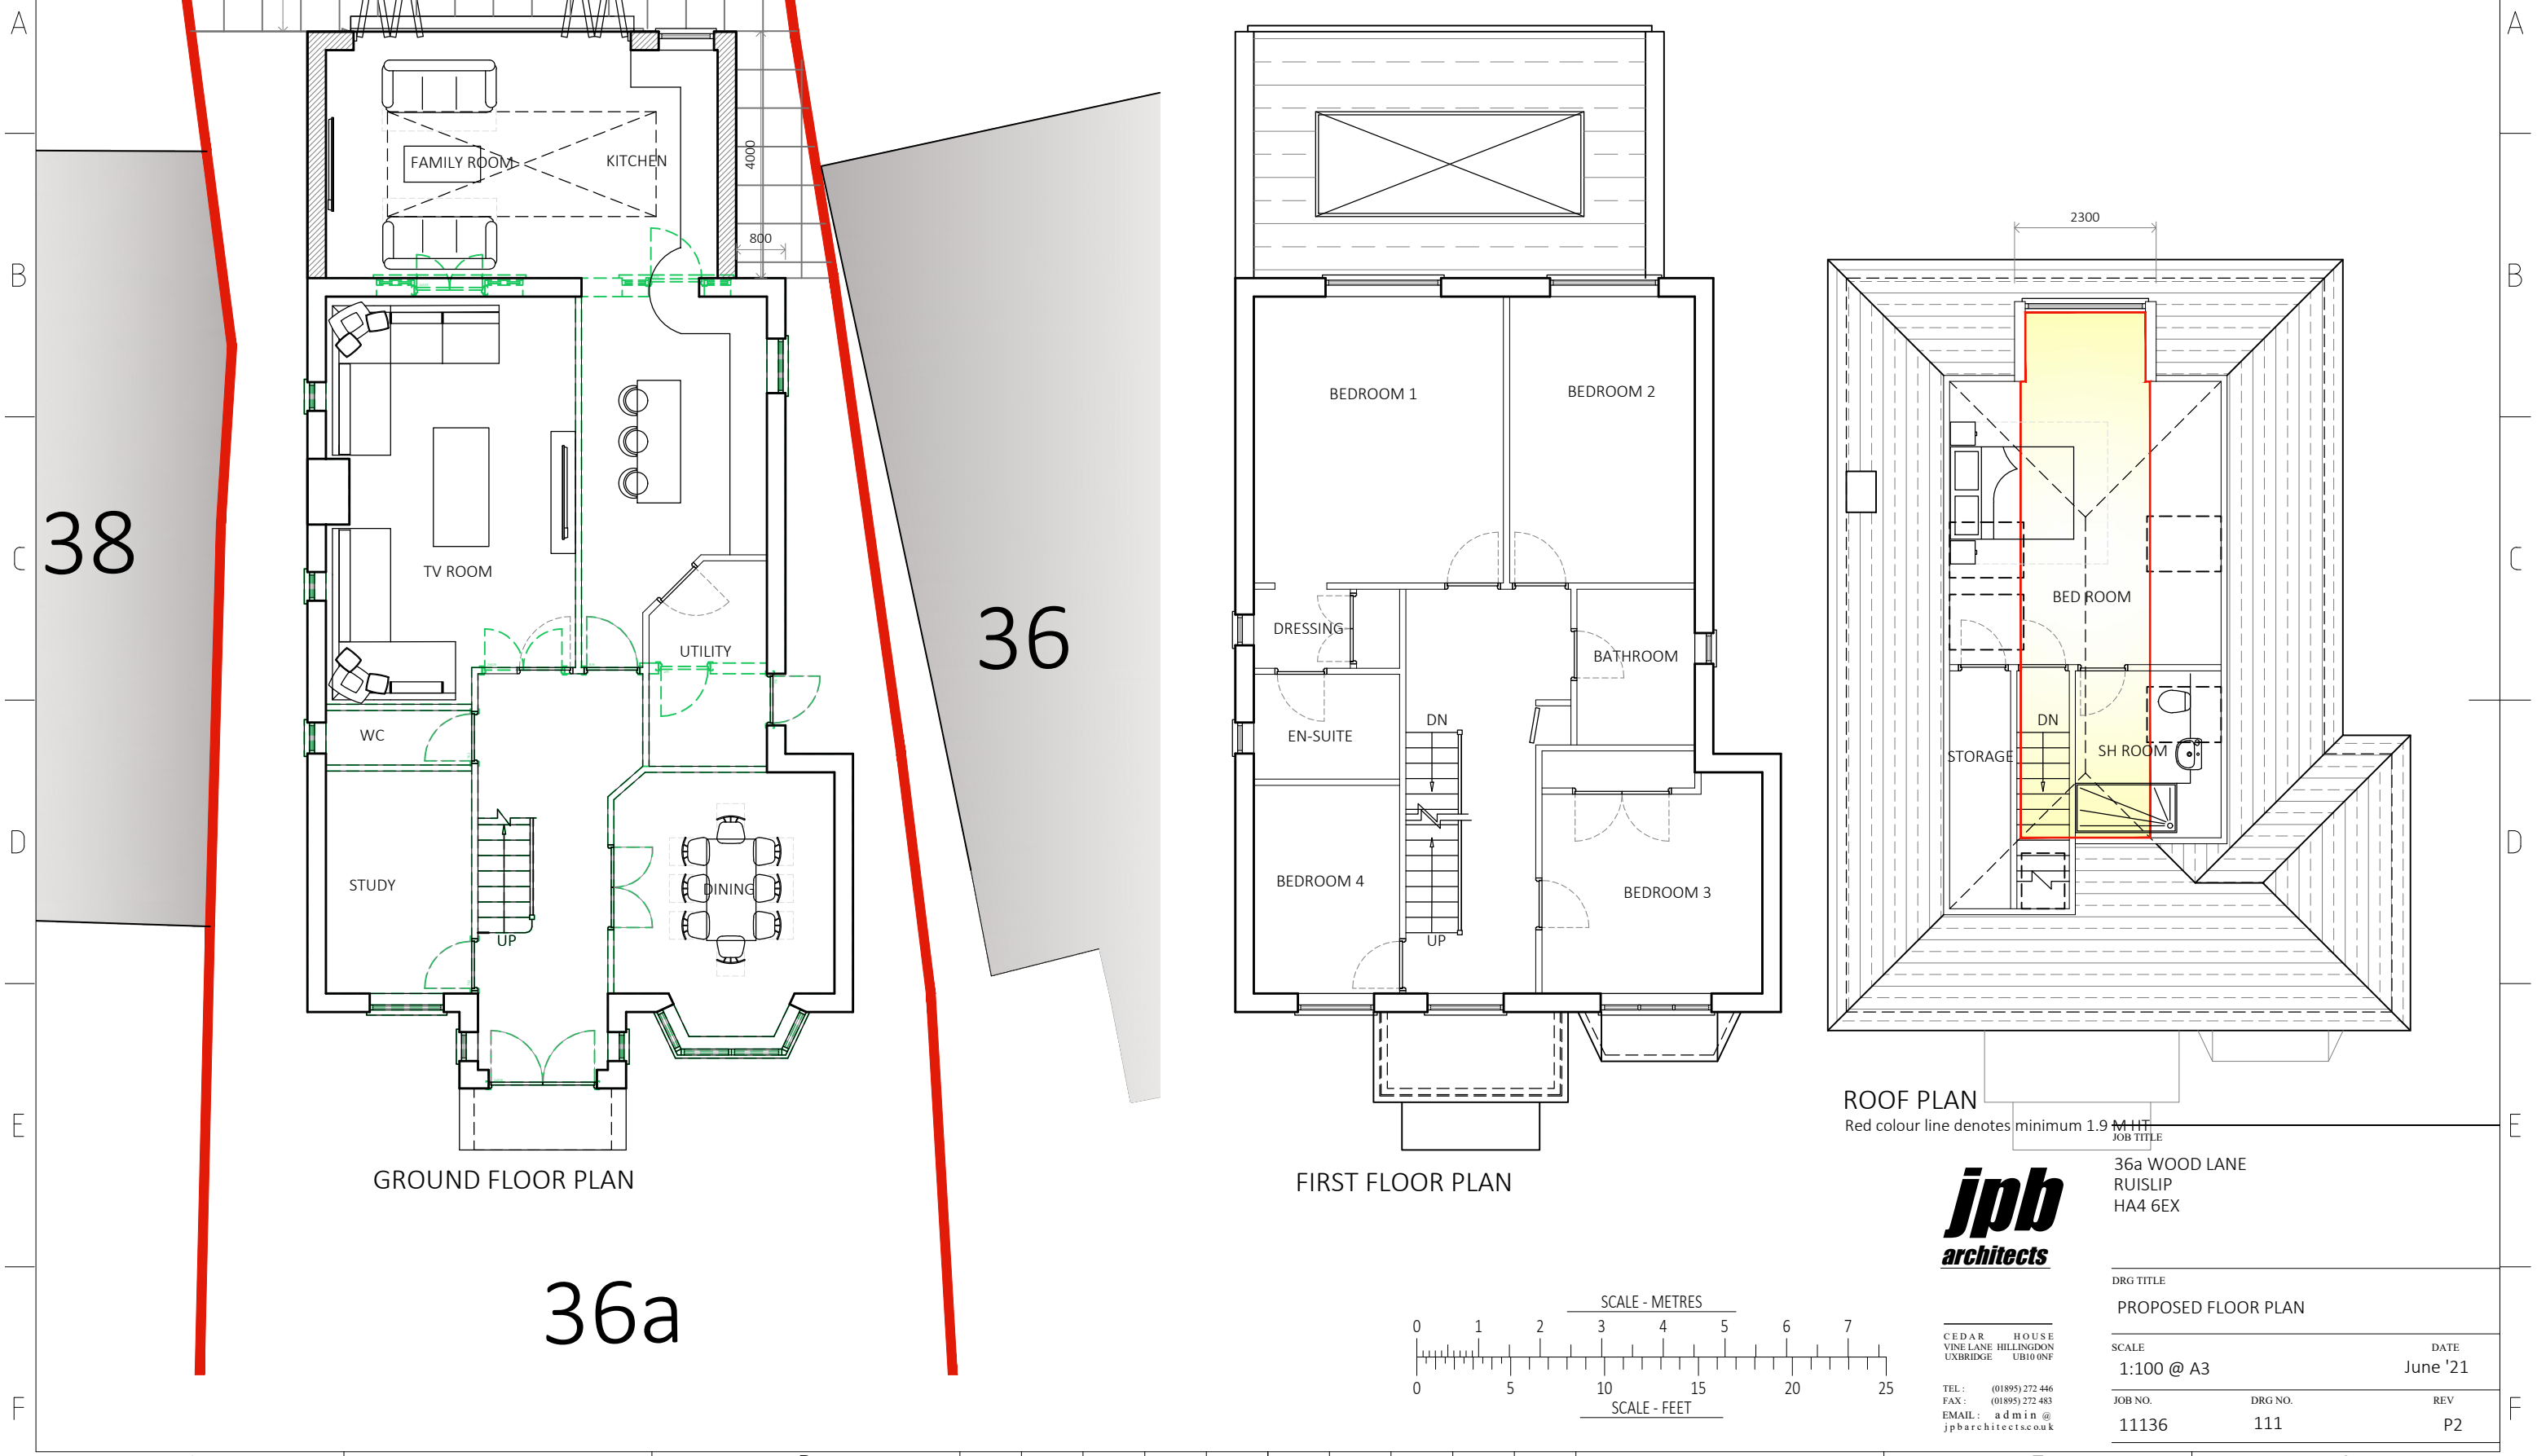


GROUND FLOOR PLAN

FIRST FLOOR PLAN

ROOF PLAN

Red colour line denotes minimum 1.9m HT

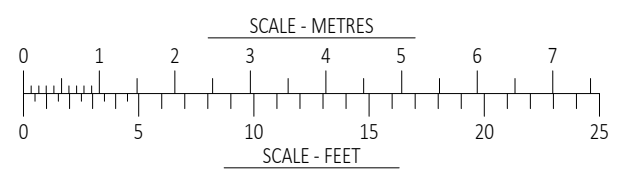

jpb
architects

CEDAR HOUSE
VINE LANE HILLINGDON
UXBRIDGE UB10 0NF
TEL: (01895) 272 446
FAX: (01895) 272 483
EMAIL: admin@jpbarchitects.co.uk

36a WOOD LANE
RUISLIP
HA4 6EX

DRG TITLE
PROPOSED FLOOR PLAN

SCALE 1:100 @ A3	DATE June '21
JOB NO. 11136	DRG NO. 111
REV P2	