


ALL DIMENSIONS TO BE CHECKED ON SITE. ANY DISCREPANCIES MUST BE REPORTED TO THE ARCHITECT FOR VERIFICATION PRIOR TO COMMENCEMENT OF THE EFFECTED WORKS. IF IN DOUBT ASK. THIS DRAWING IS COPYRIGHT.

Rev No	Date	Revision note
P1	12.08.2021	PRELIMINARY ISSUE



FRONT ELEVATION

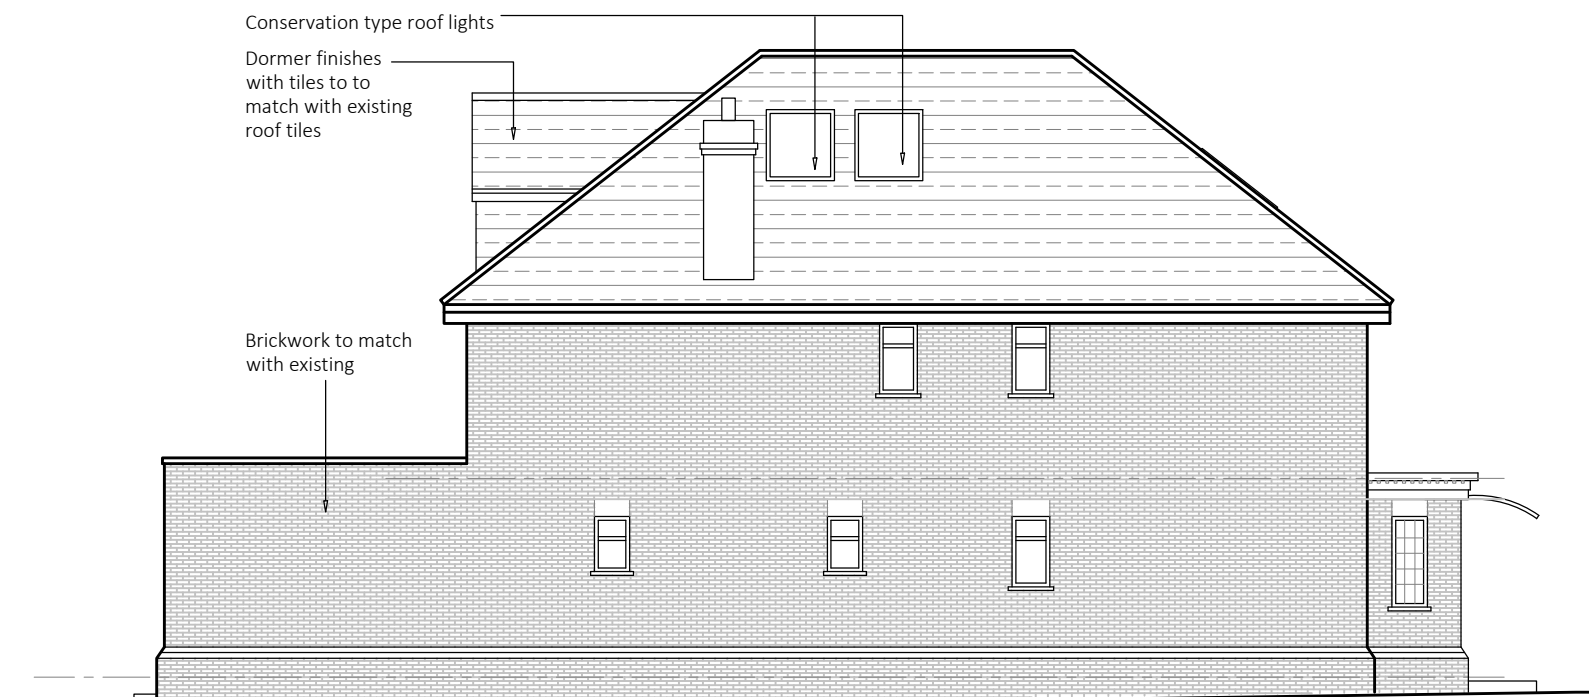


SIDE ELEVATION
FACING No 38



REAR ELEVATION



SIDE ELEVATION
FACING No 36

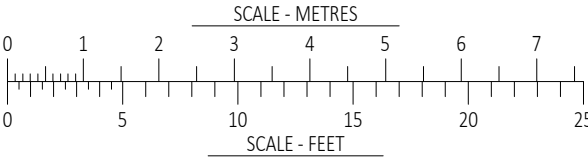

CEDAR HOUSE
VINE LANE HILLINGDON
UXBRIDGE UB10 0NF
TEL: (01895) 272 446
FAX: (01895) 272 483
EMAIL: admin@jpbarchitects.co.uk

JOB TITLE 36a WOOD LANE RUISLIP HA4 6EX		
DRG TITLE PROPOSED ELEVATIONS		
SCALE 1:100 @ A3	DATE MAY '21	
JOB NO. 11136	DRG NO. 112	REV P1