


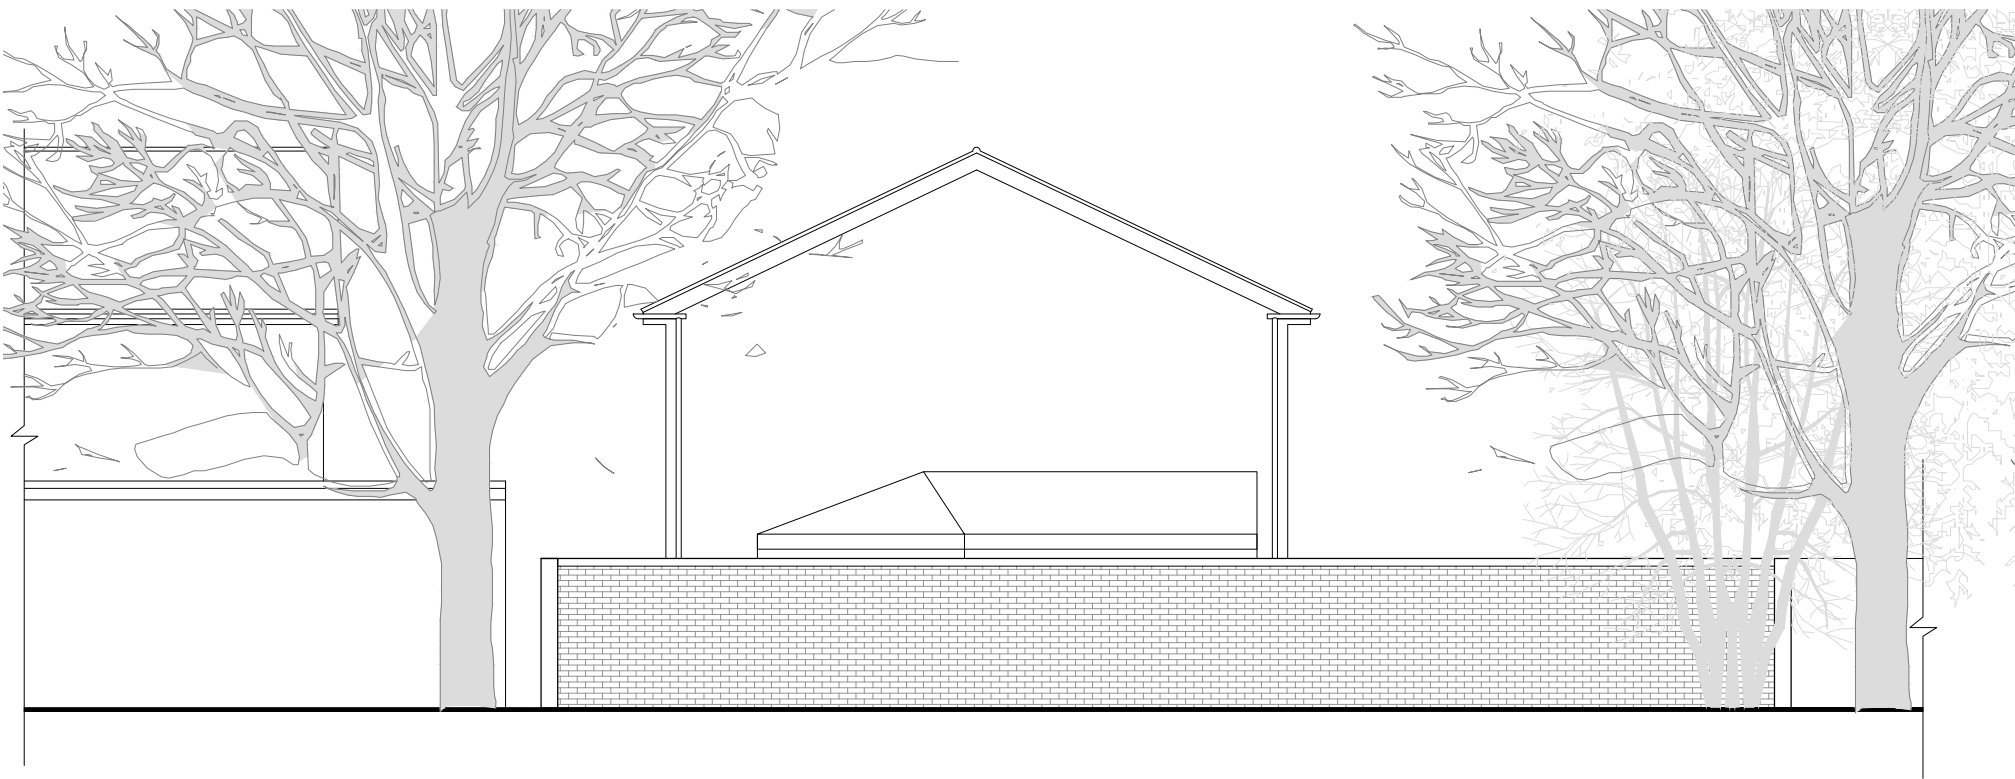


WEST ELEVATION 1:100




SOUTH ELEVATION



EAST ELEVATION

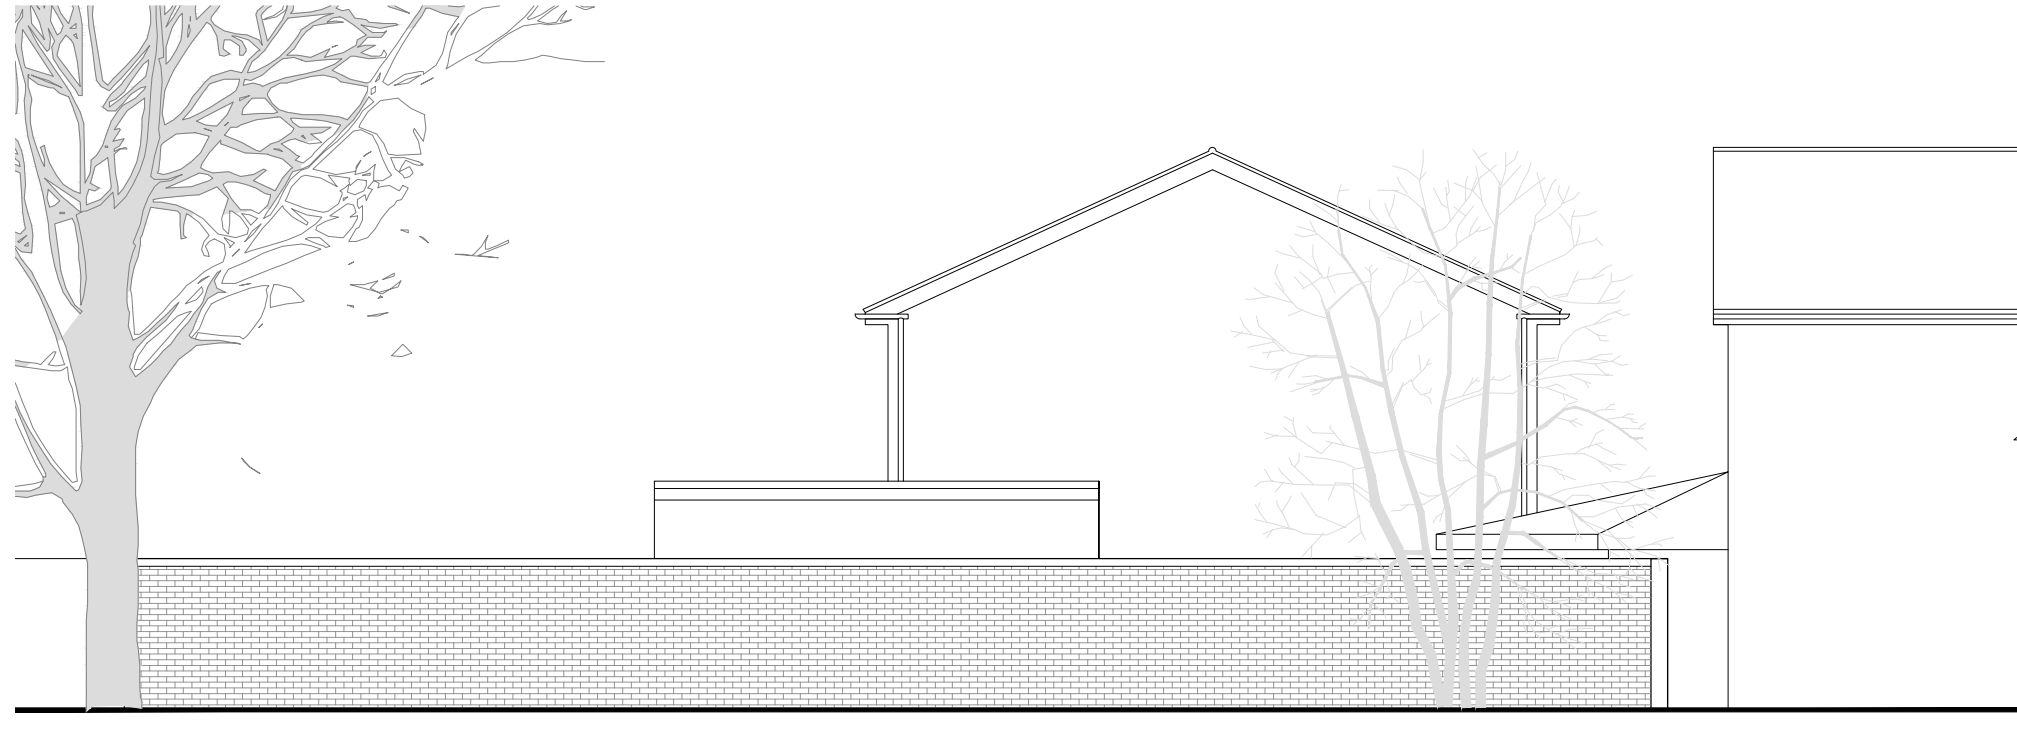

NORTH ELEVATION

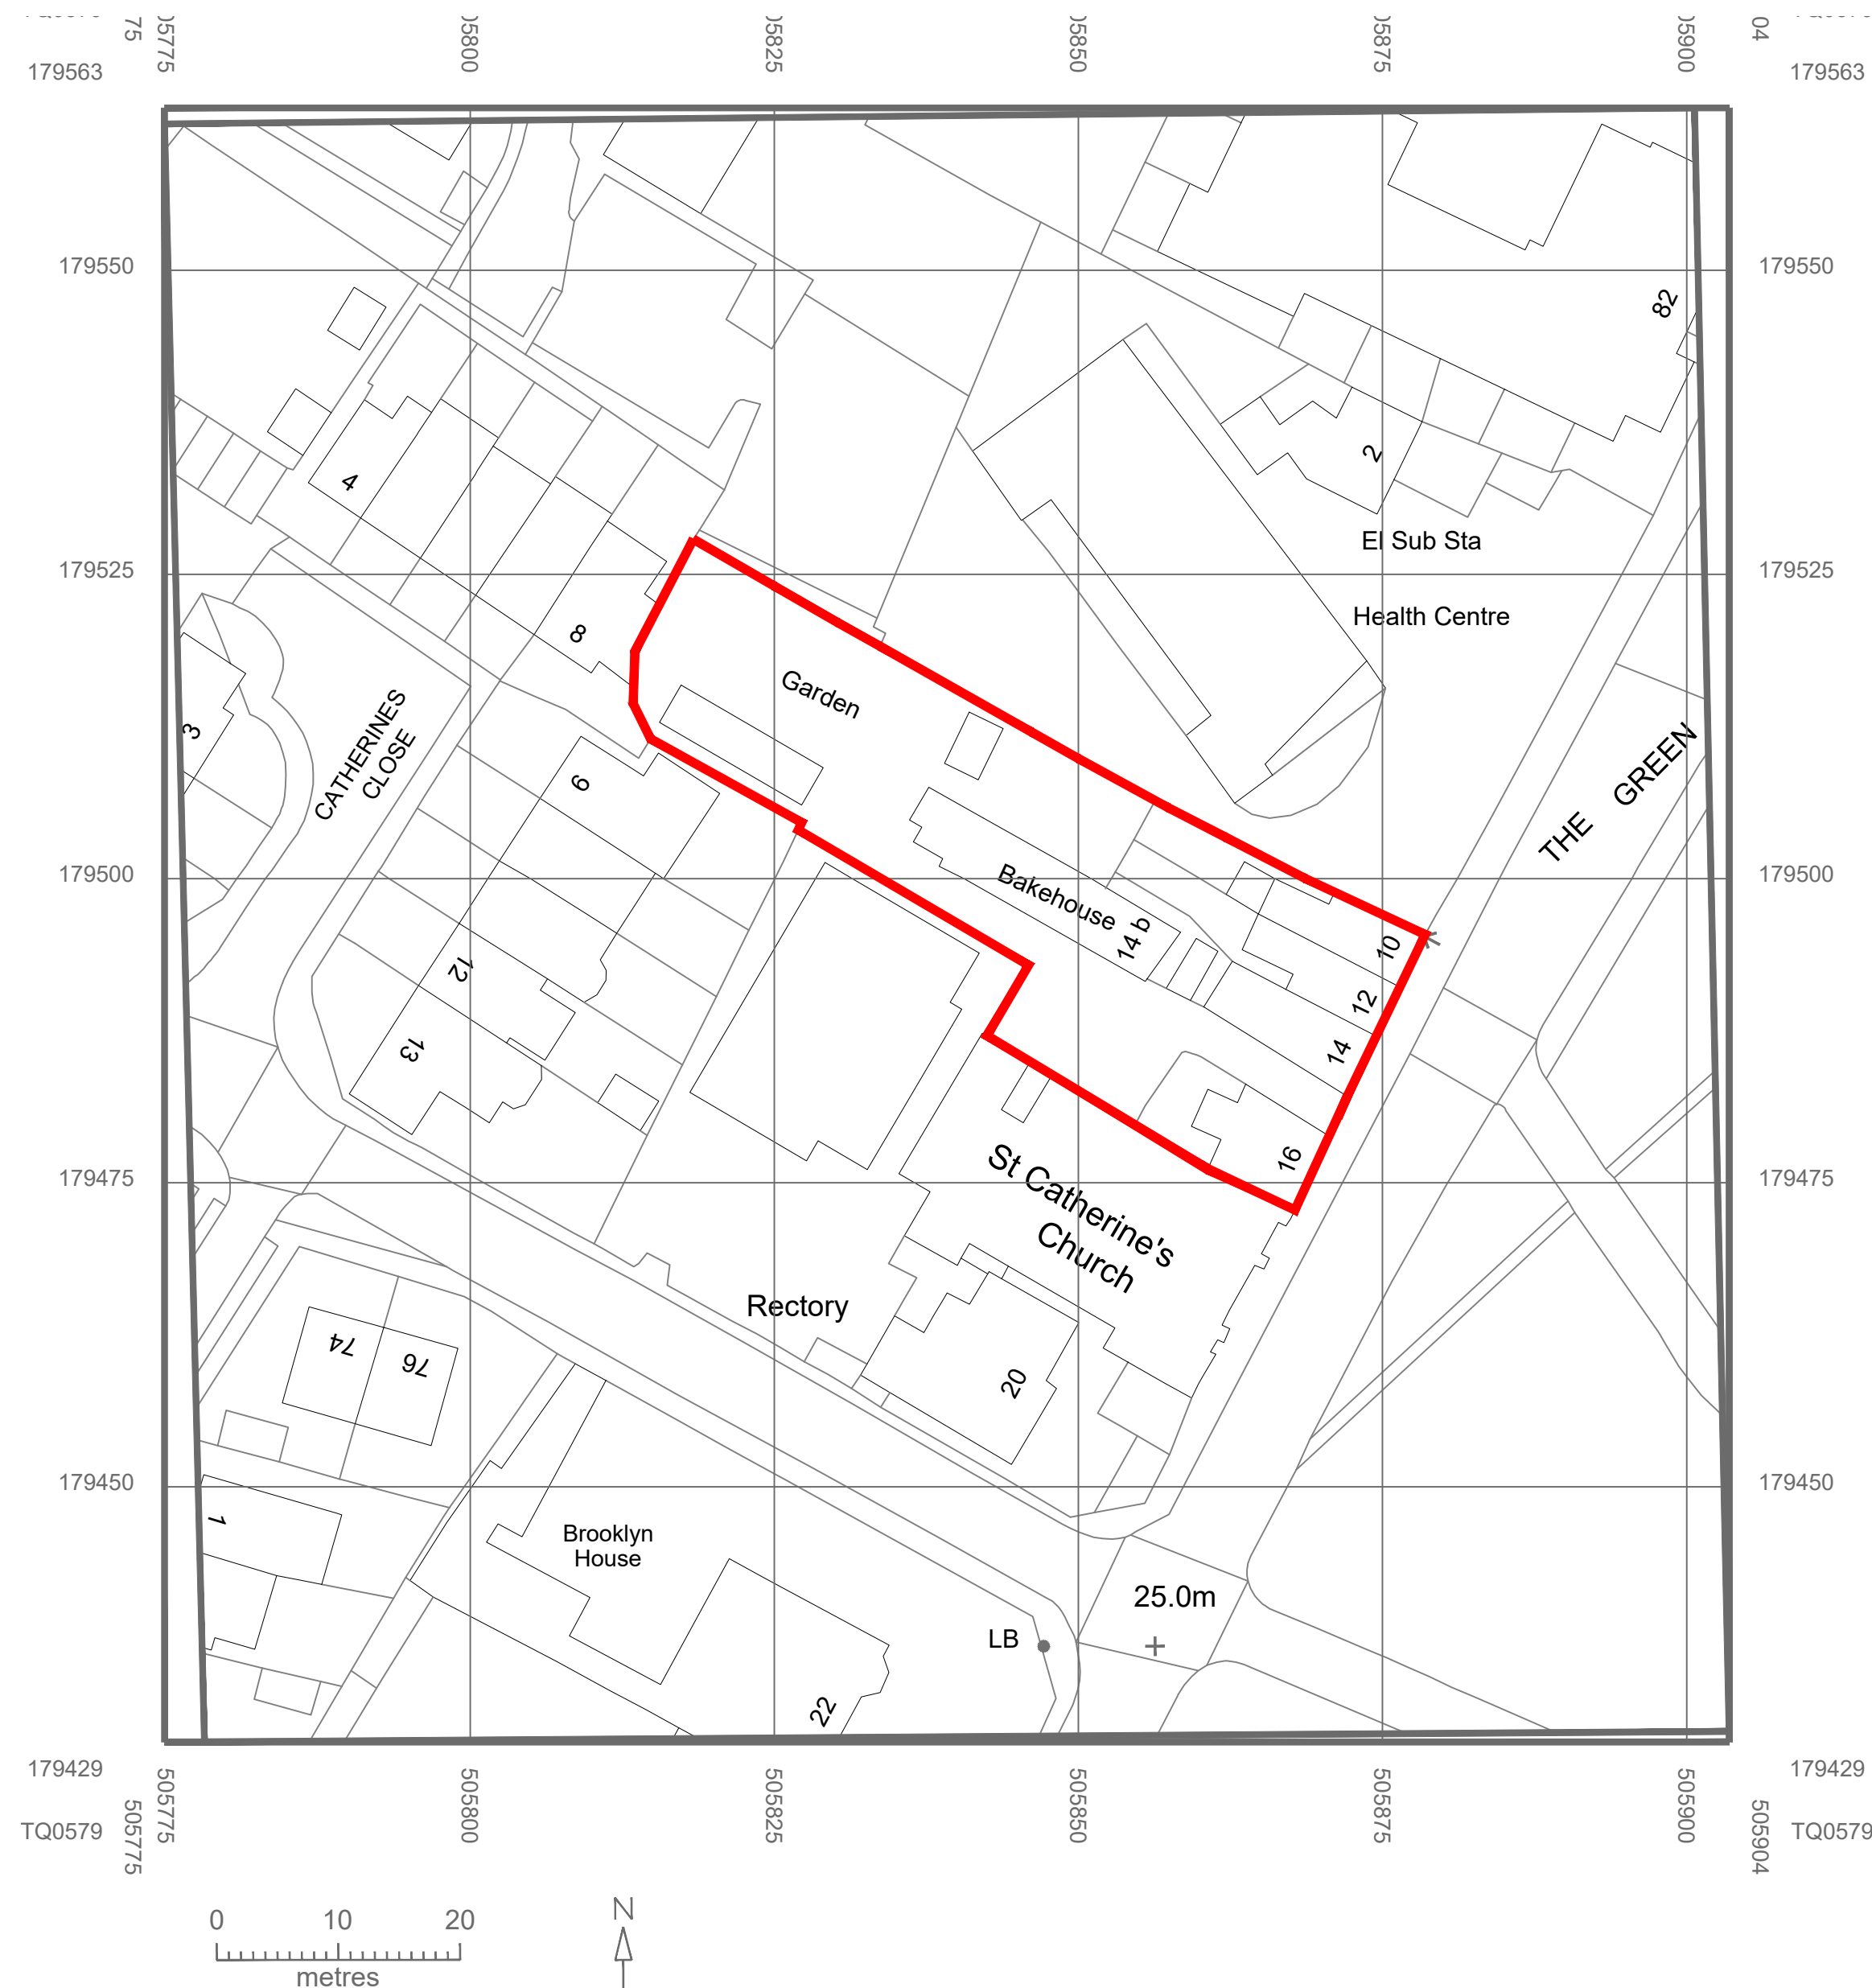

BLOCK PLAN 1:500

GENERAL AMENDMENTS	AUG'23 DATE	A REV.
COPYRIGHT RESERVED		
ALL SCALED DIMENSIONS MUST BE VERIFIED ON SITE		

JOB
REAR OF 10 -14 THE GREEN WEST DRAYTON UB7 7PJ
CLIENT
ADRIAN RUMBLE
DRAWING
BLOCK PLAN EXISTING ELEVATIONS - GARDEN AREA

DALE VENN ARCHITECTS
Architects, Planners & Surveyors
HIGH HOUSE, HARLINGTON ROAD, HILLINGDON, MIDDLESEX 01895-237345

SCALE AS SHOWN@ A1	DRAWING No.	REV.
DATE AUG '23	5052-21	A
DRAWN LK		
CHECKED DV		