


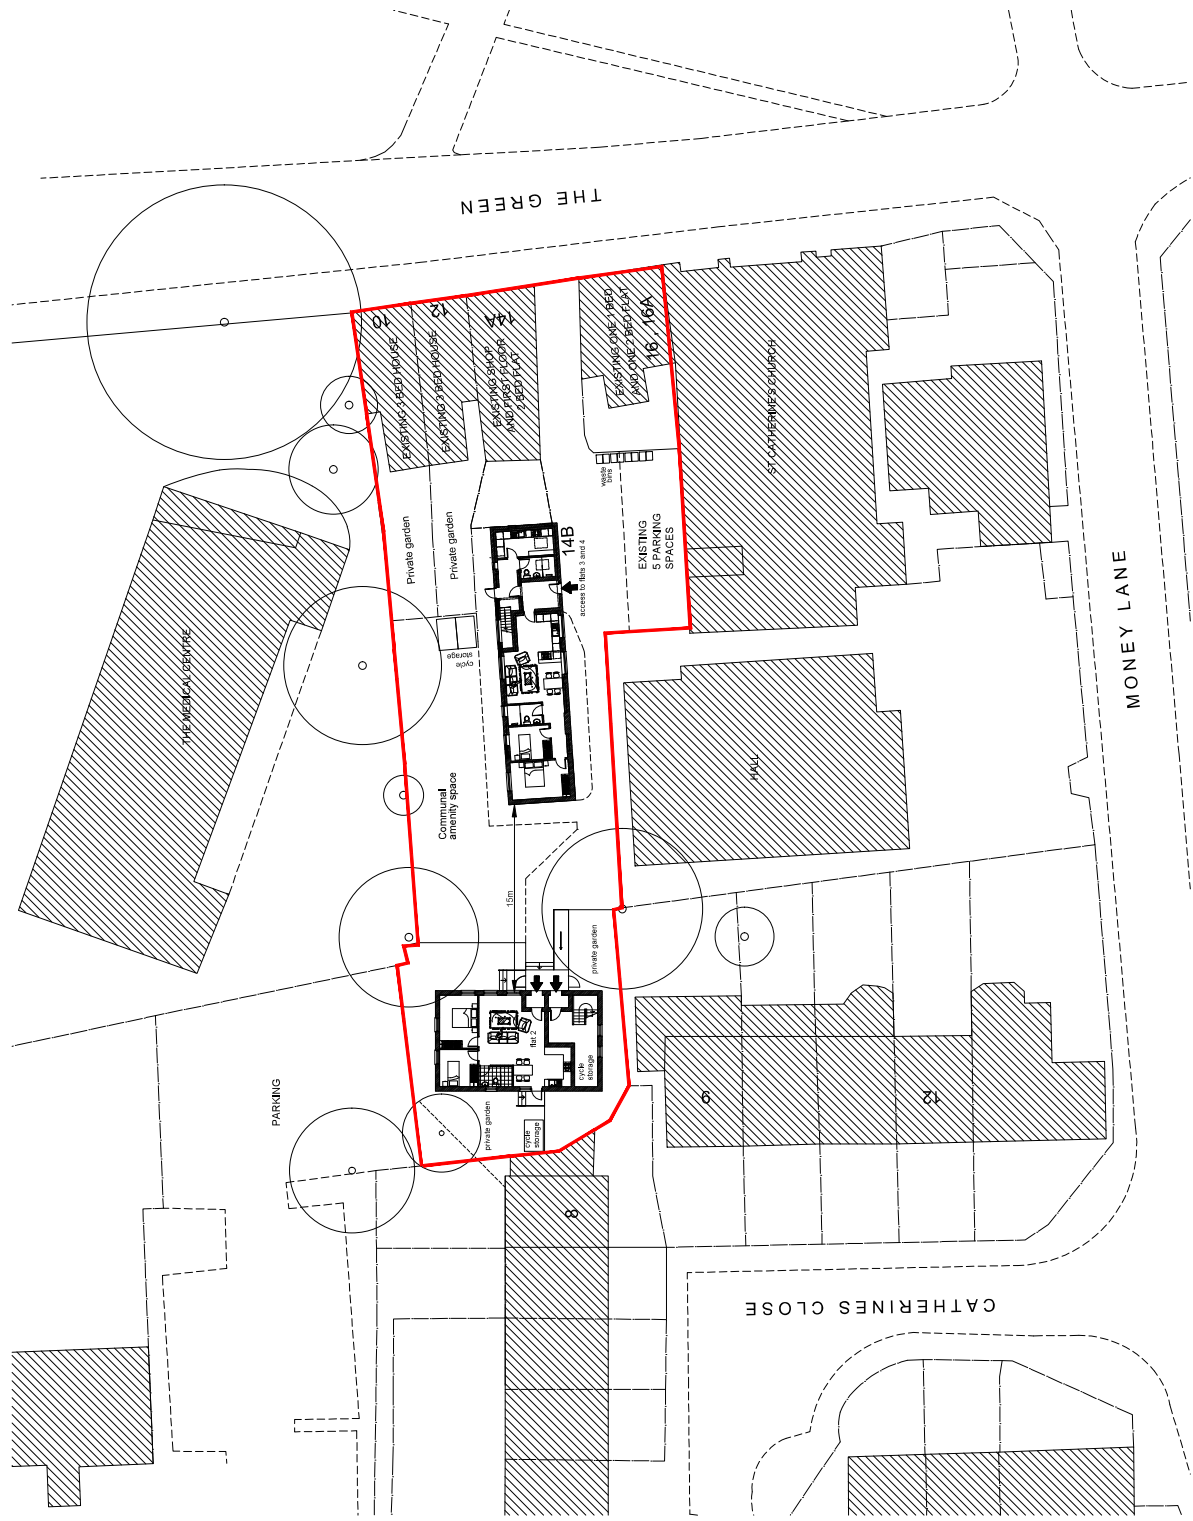

GENERAL AMENDMENTS	SEP 23 DATE	B REV.
COPYRIGHT RESERVED		
ALL SCALED DIMENSIONS MUST BE VERIFIED ON SITE		

JOB REAR OF 10-14 THE GREEN WEST DRAYTON UB7 7PJ	CLIENT ADRIAN RUMBLE	DRAWING PROPOSED SITE PLAN
---	-------------------------	-------------------------------

DALE VENN ARCHITECTS Architects, Planners & Surveyors HIGH HOUSE, HARLINGTON ROAD, MILNGOON, MIDDLESEX. 01855-337345

SCALE: 1:200 @ A1	DRAWING NO.	REV.
DATE: AUG 23		
DRAWN: UK		
CHECKED: DV		
5052-24 B		