



WEST ELEVATION 1:100




EAST ELEVATION




SOUTH ELEVATION



NORTH ELEVATION

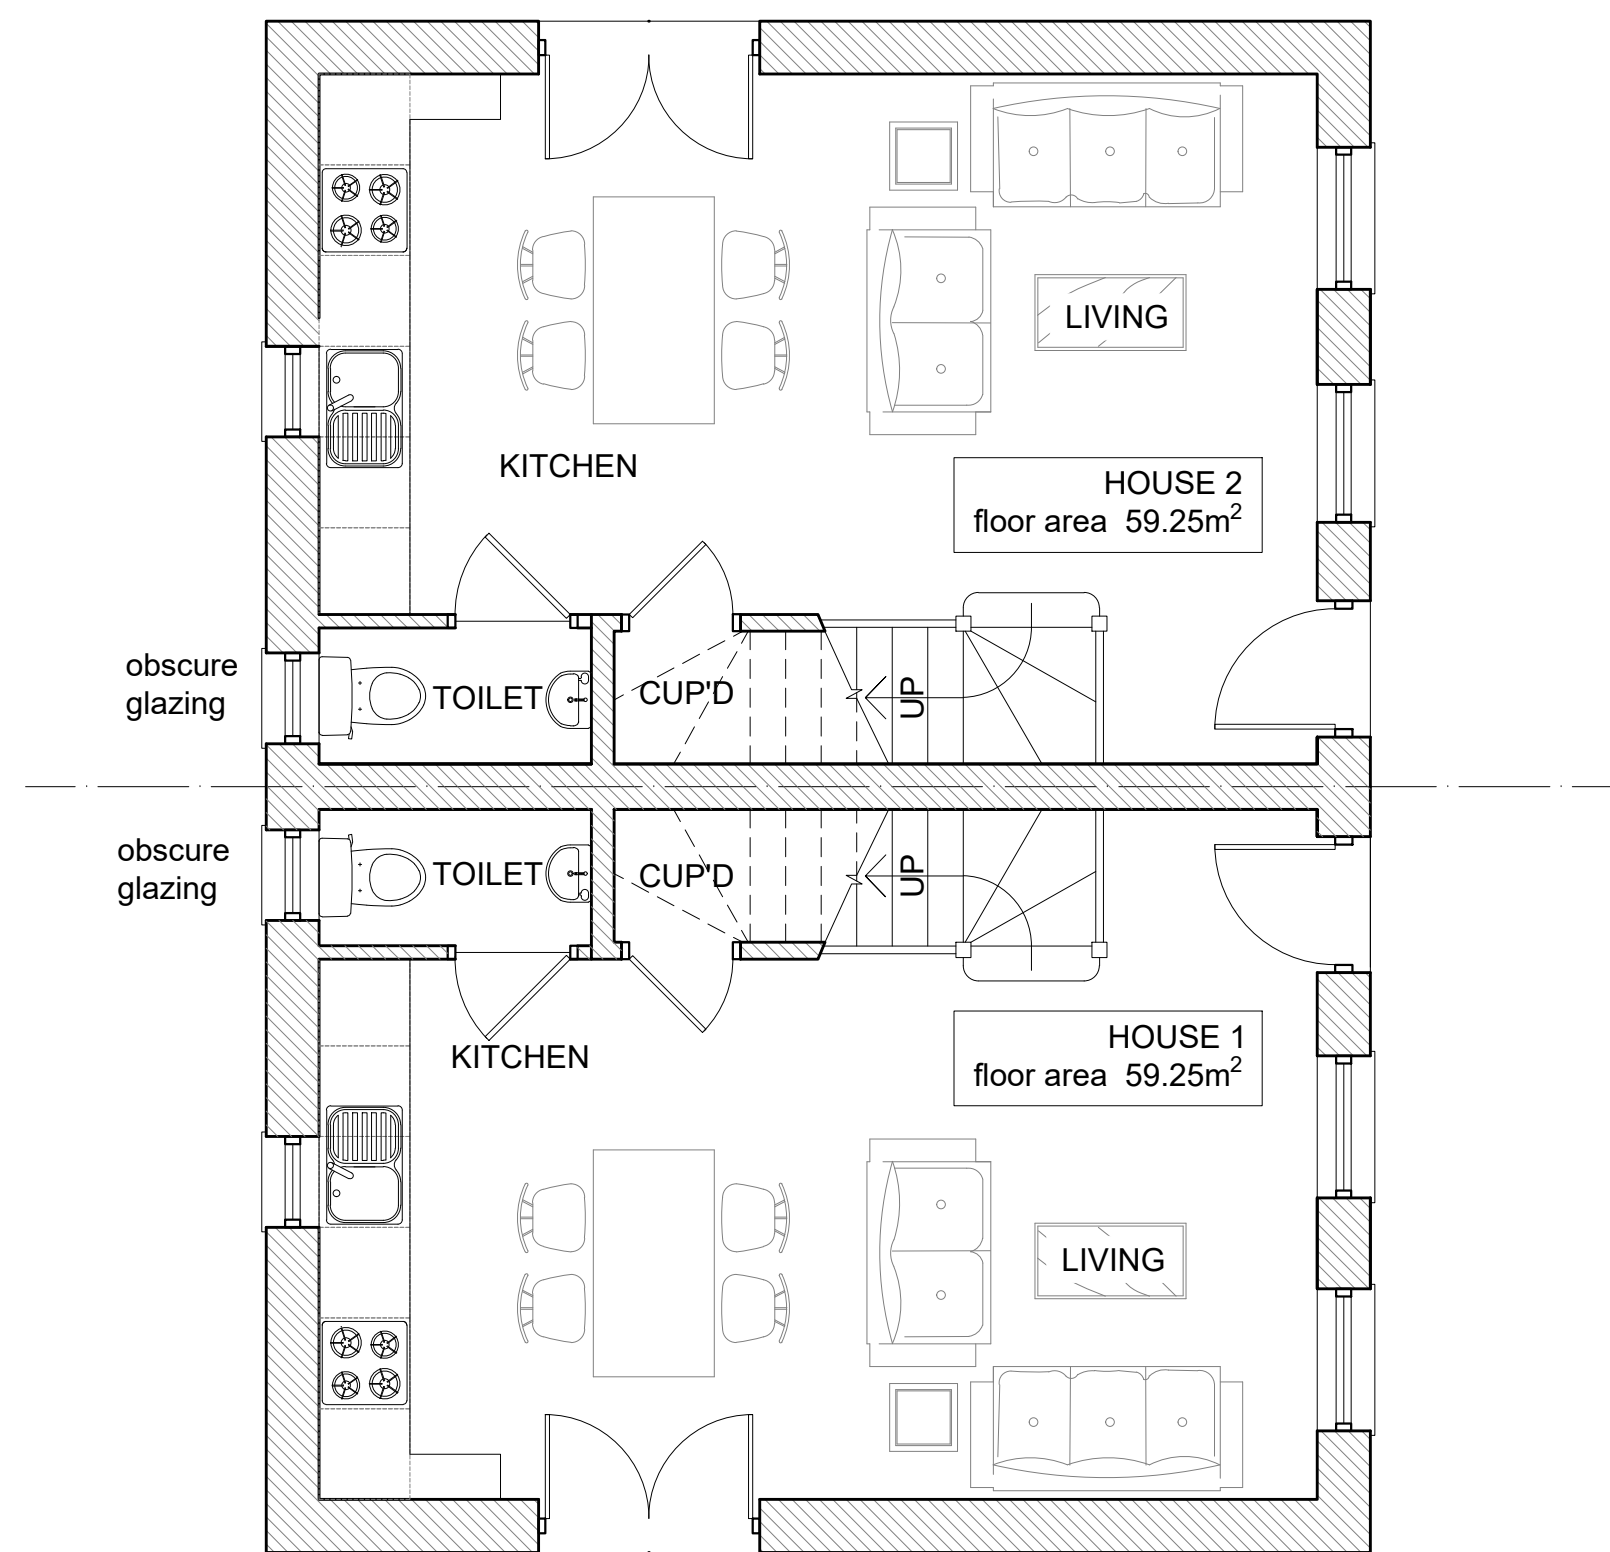

GROUND FLOOR PLAN 1:50

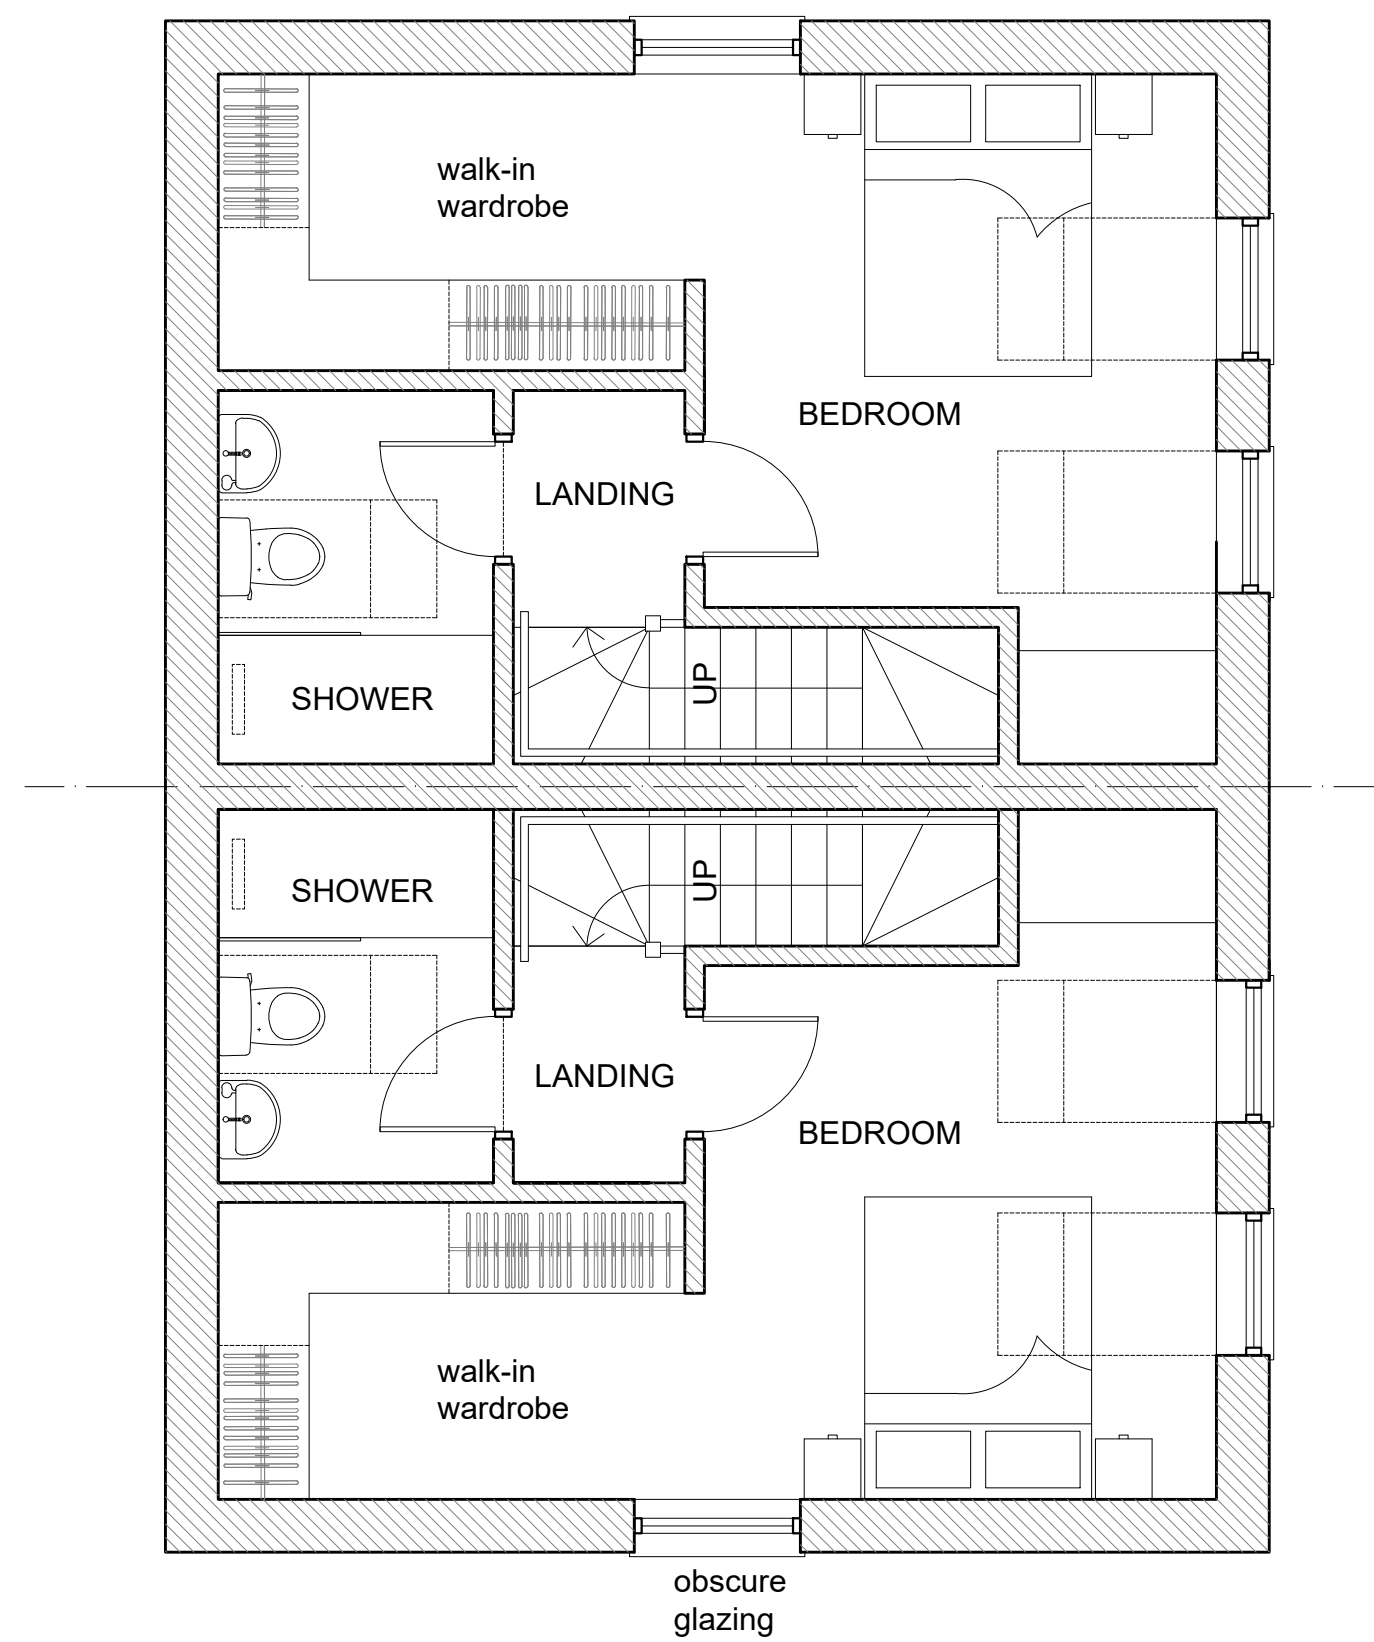

FIRST FLOOR PLAN

GF PLAN, EAST ELEVATION	NOV24	E
GENERAL	APR24	D
GENERAL	FEB24	C
GENERAL	SEP23	B
GENERAL	AUG23	A
AMENDMENTS	DATE	REV.


COPYRIGHT RESERVED
ALL SCALED DIMENSIONS MUST BE VERIFIED ON SITE

JOB
REAR OF 10 -14 THE GREEN
WEST DRAYTON
UB7 7PJ

CLIENT
ADRIAN RUMBLE

DRAWING
PROPOSED PLANS AND ELEVATIONS

DALE VENN ARCHITECTS
Architects, Planners & Surveyors
HIGH HOUSE, HARLINGTON ROAD,
HILLINGDON, MIDDLESEX 01895-237345

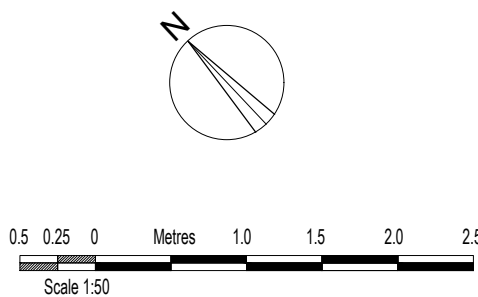

SCALE AS SHOWN@ A1	DRAWING No.	REV.
DATE JUN '23	5052-25	E
DRAWN LK		
CHECKED DV		