



PROPOSED WEST ELEVATION

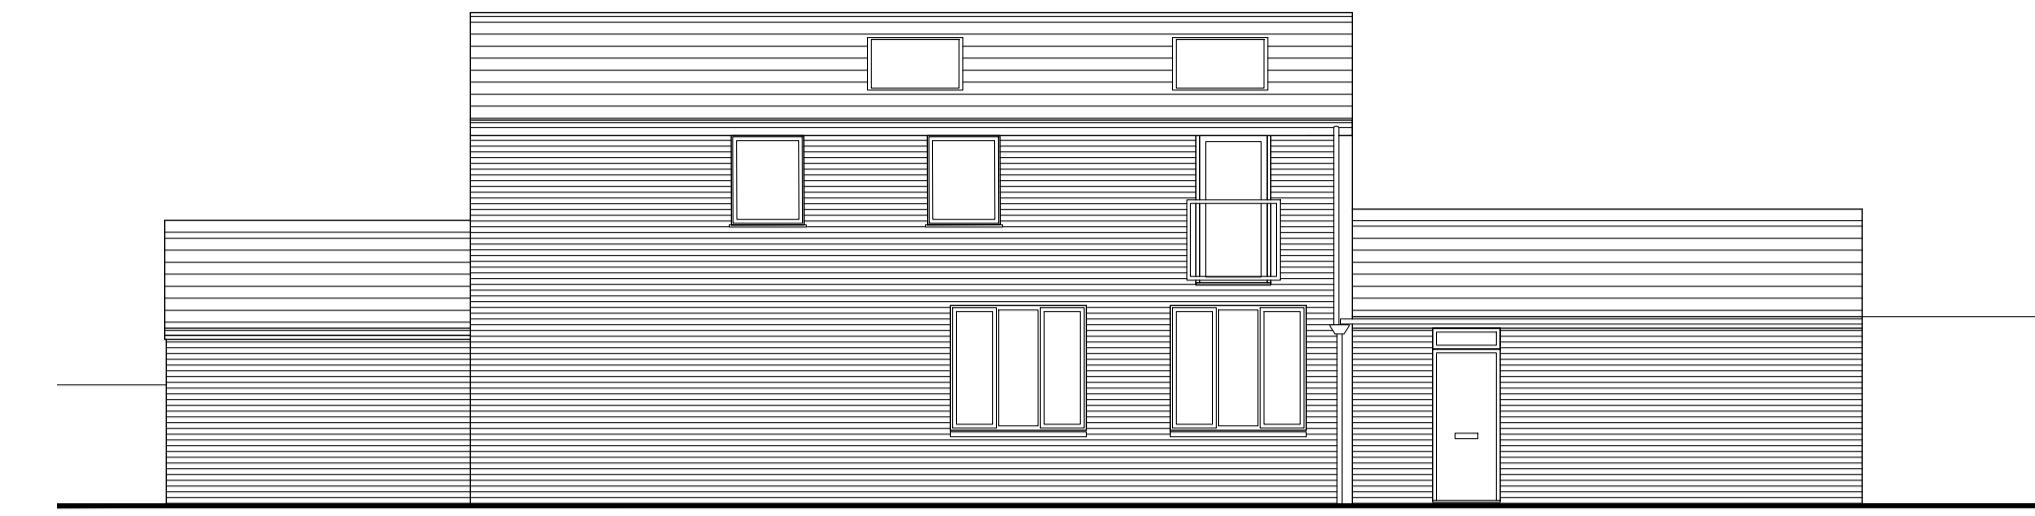


PROPOSED SOUTH ELEVATION

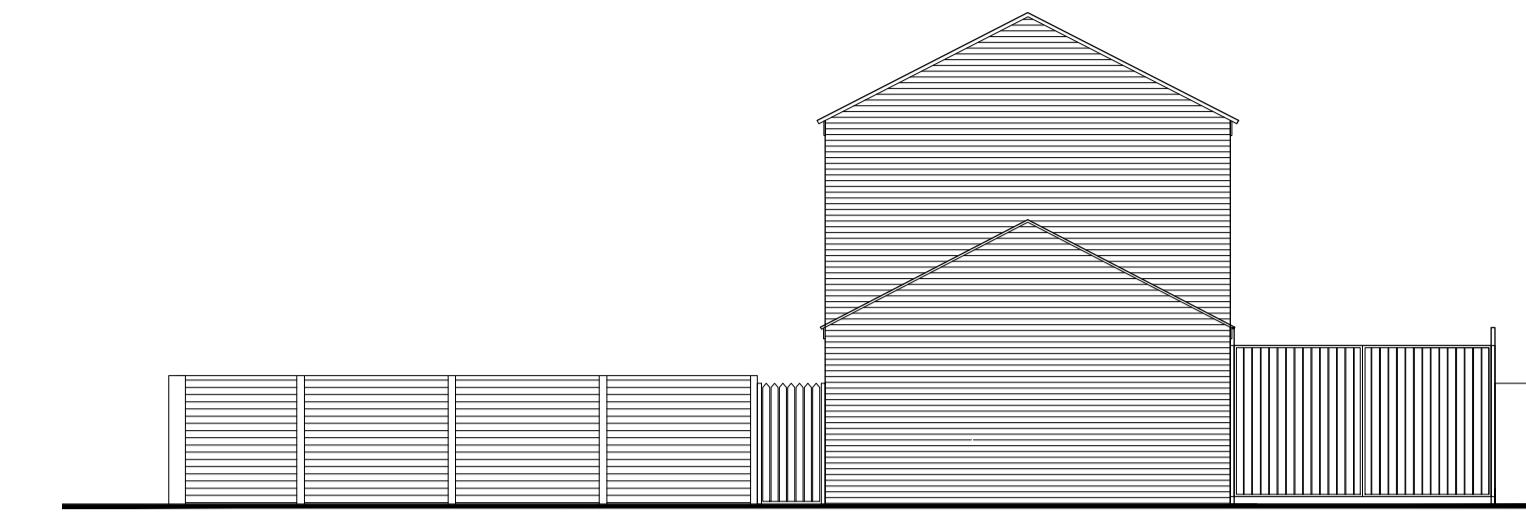

PROPOSED EAST ELEVATION




PROPOSED NORTH ELEVATION


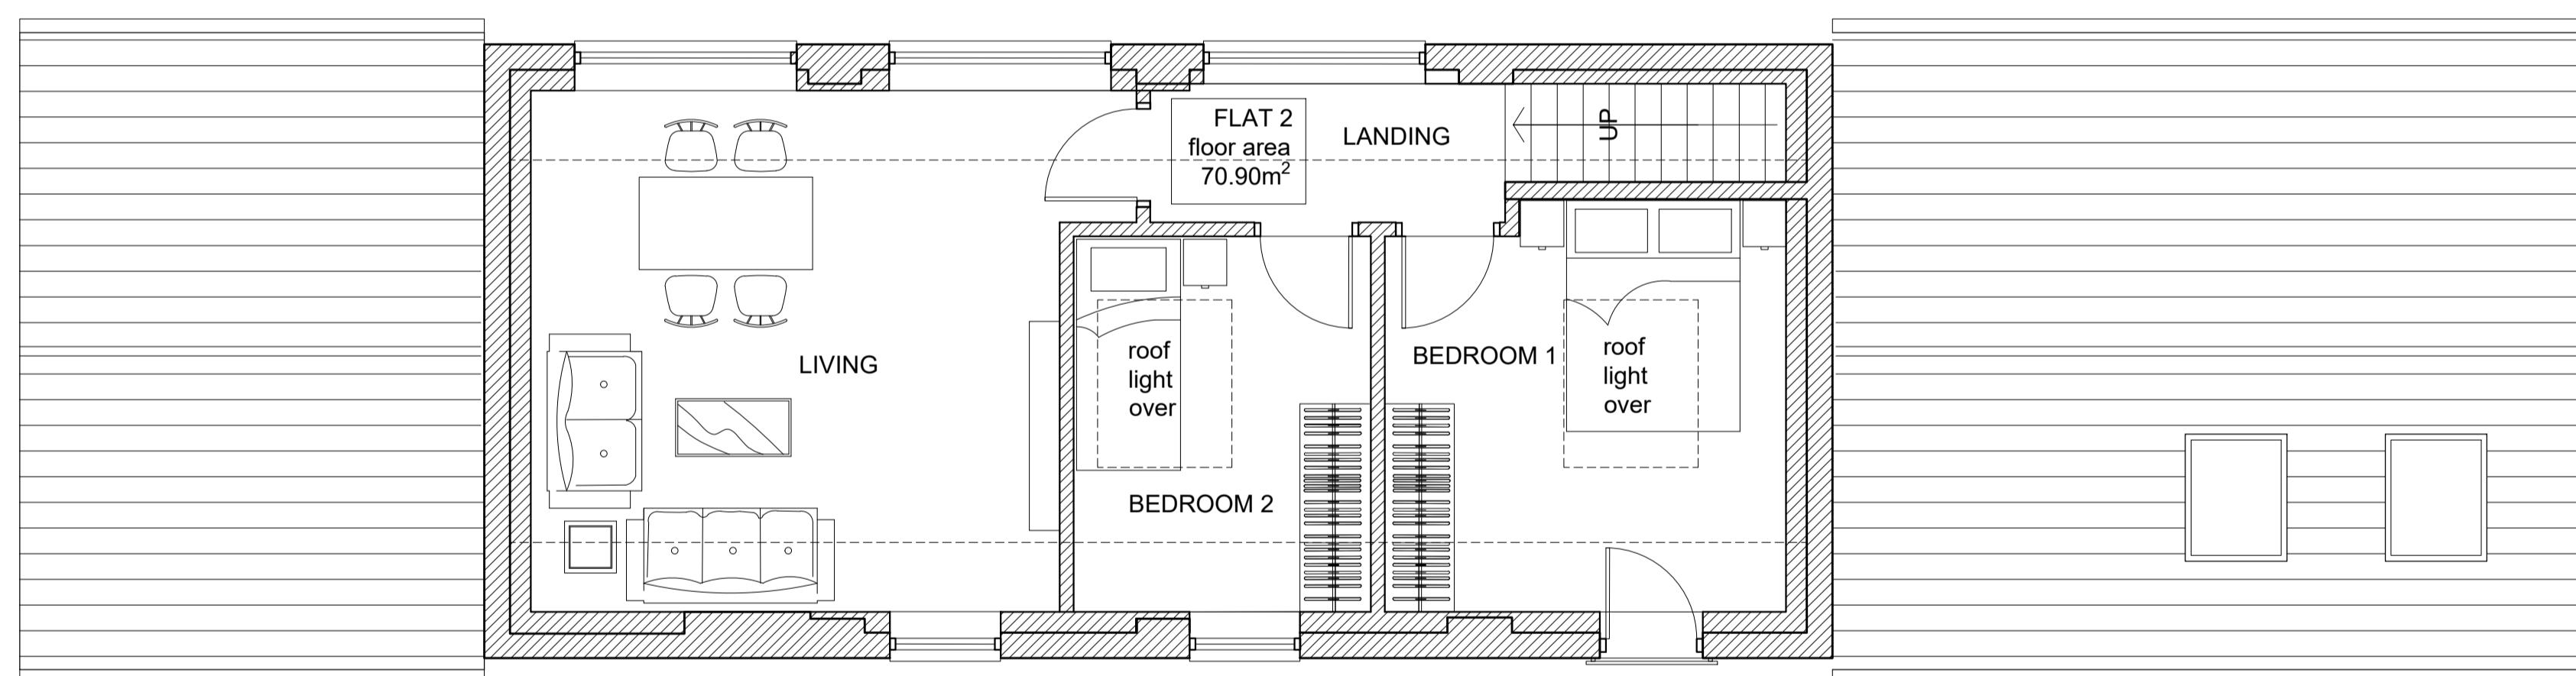


FIRST FLOOR PLAN

GENERAL AMENDMENTS
FEB'24 DATE
COPYRIGHT RESERVED
ALL SCALED DIMENSIONS MUST BE VERIFIED ON SITE

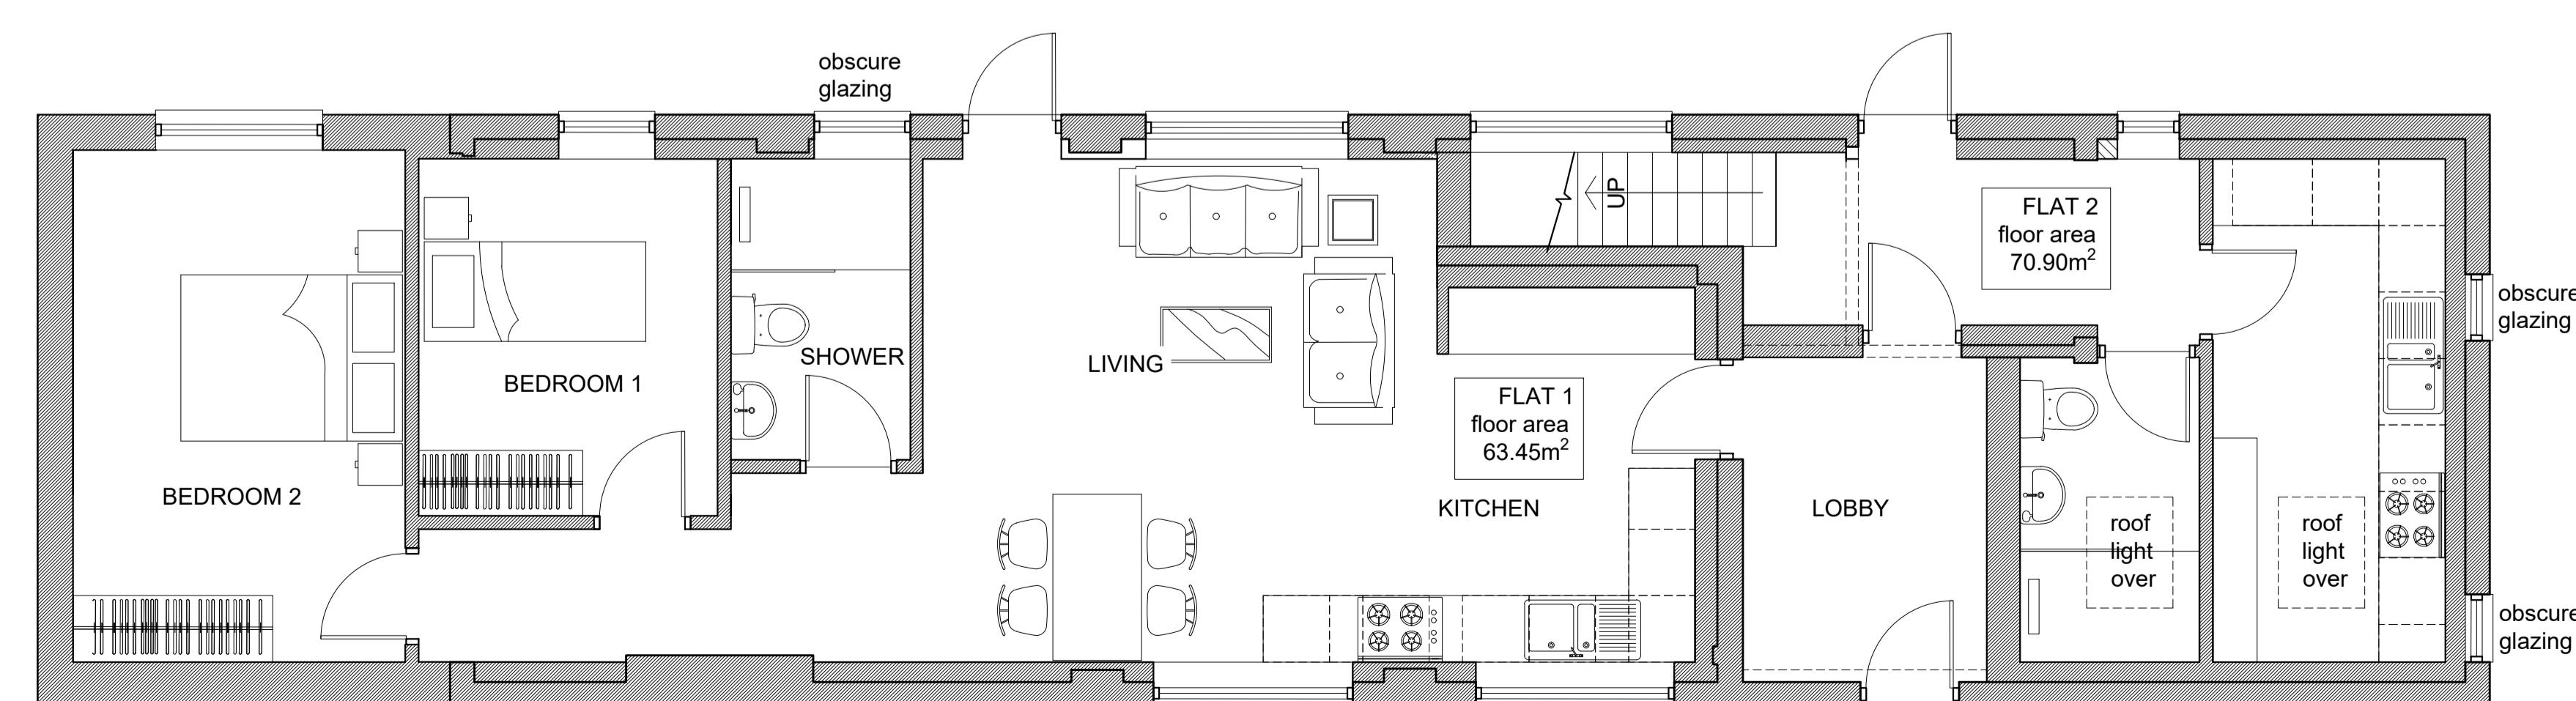

GROUND FLOOR PLAN 1:50

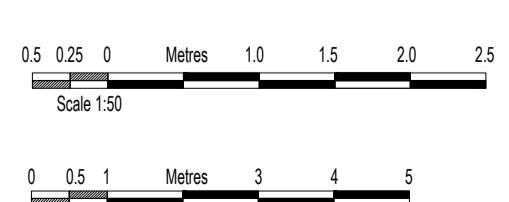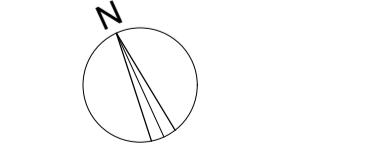

JOB
REAR OF 10-14 THE GREEN
WEST DRAYTON
UB7 7PJ

CLIENT
ADRIAN RUMBLE

DRAWING
PROPOSED PLANS AND ELEVATIONS
BAKEHOUSE

DALE VENN ARCHITECTS
Architects, Planners & Surveyors
HIGH HOUSE, HARLINGTON ROAD,
HILLINGDON, MIDDLESEX 01895-237345

SCALE AS SHOWN @ A1	DRAWING No.	REV.
DATE AUG 23		
DRAWN LK		
CHECKED DV		

5052-26 A