



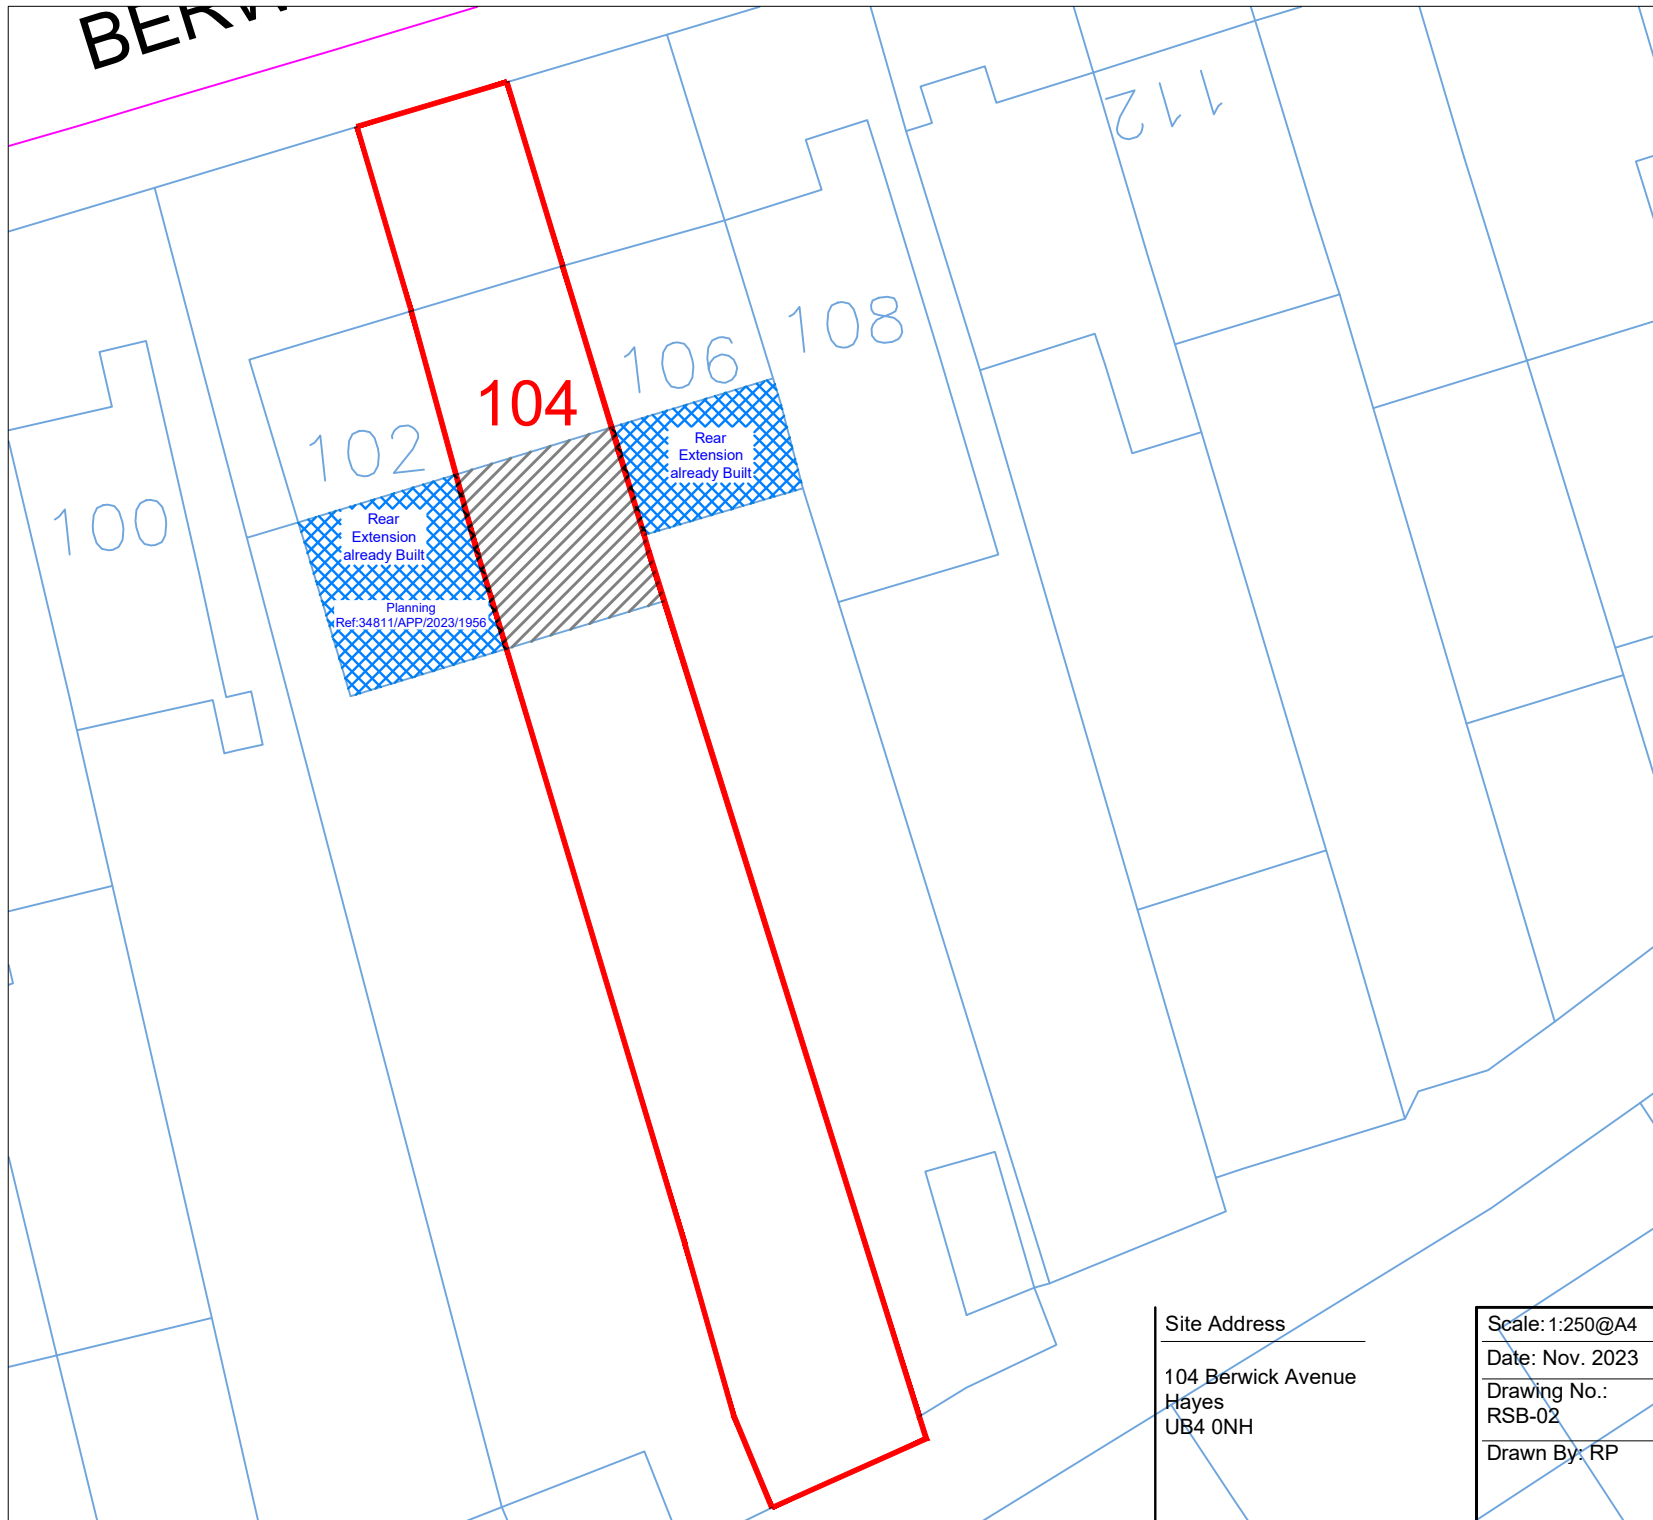

Site Plan
Scale: 1:250

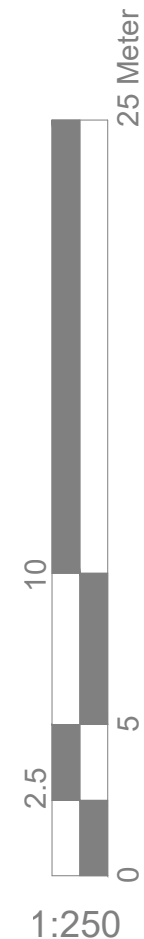

Site Address
104 Berwick Avenue
Hayes
UB4 0NH

Scale: 1:250@A4
Date: Nov. 2023
Drawing No.:
RSB-02
Drawn By: RP

Revision Date:
e:mail - nisarg@hotmail.com
(M) +44 (0) 7951491310

