



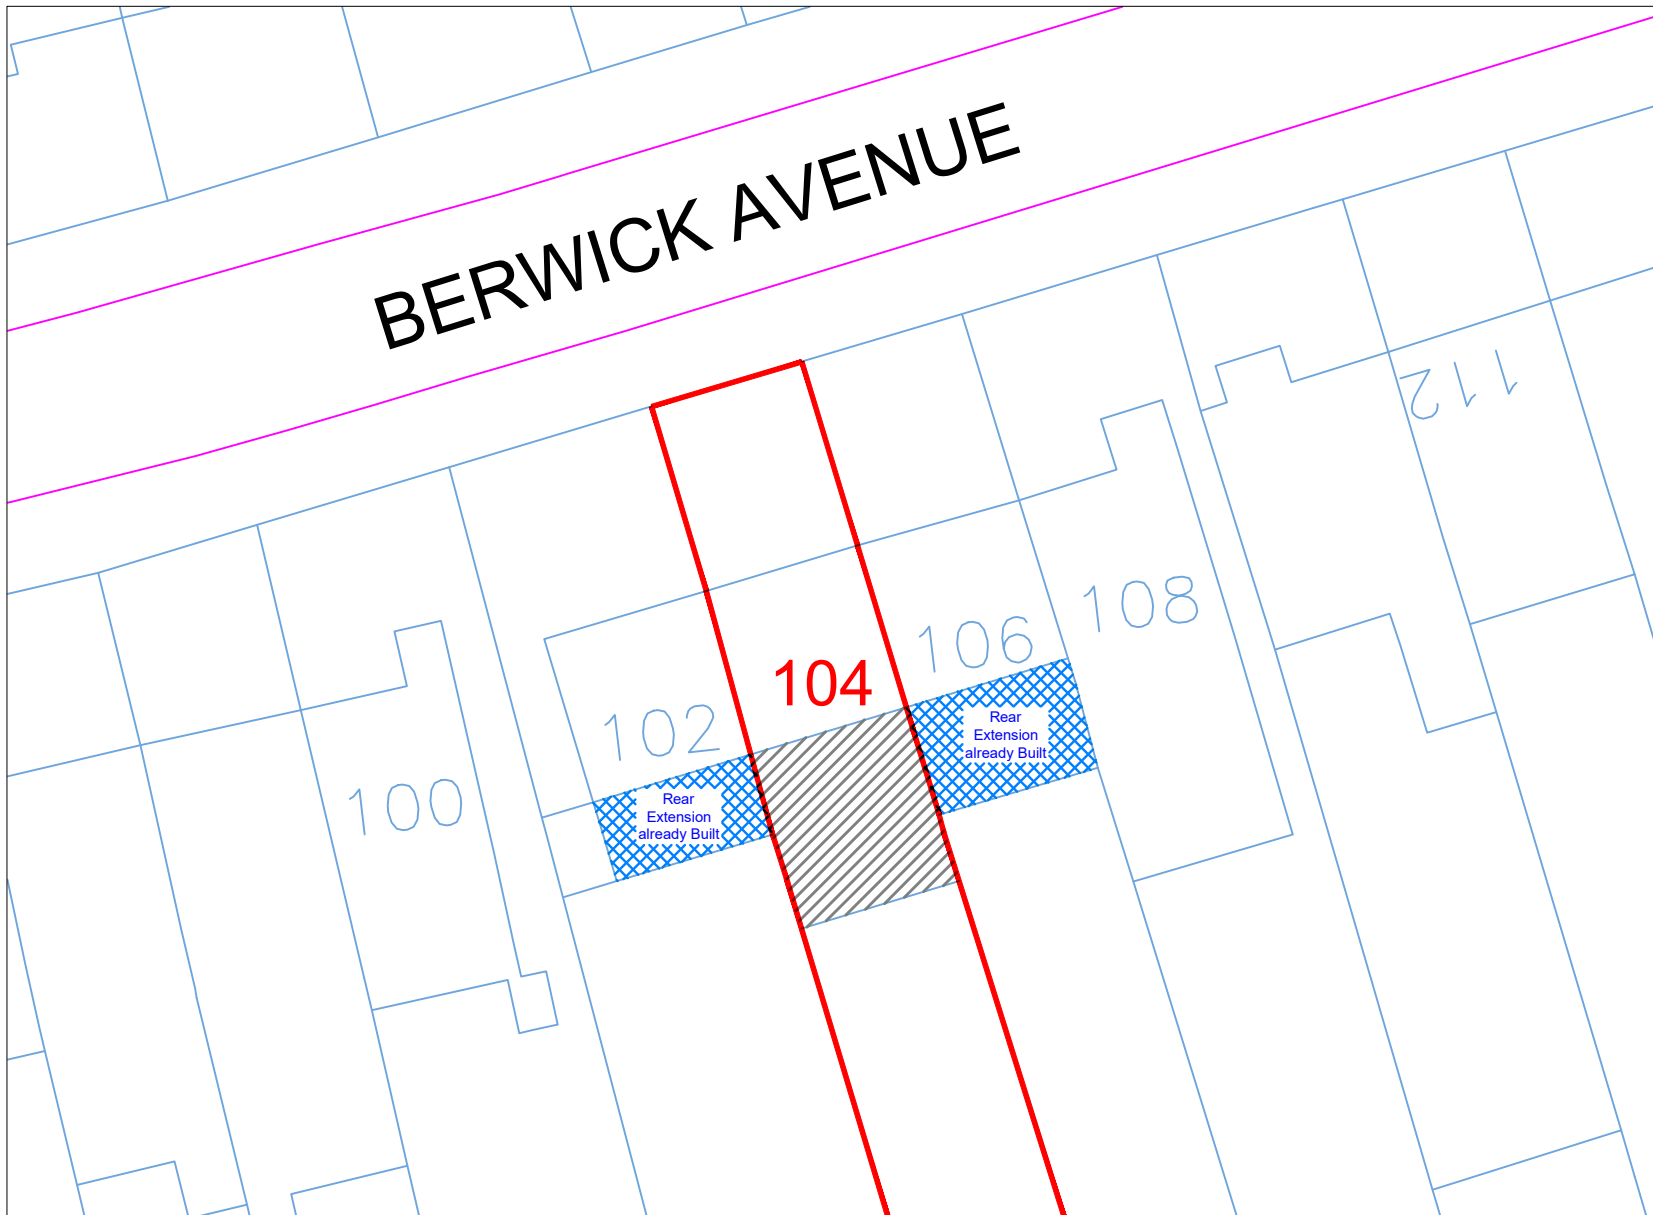

Site Plan

Scale: 1:250

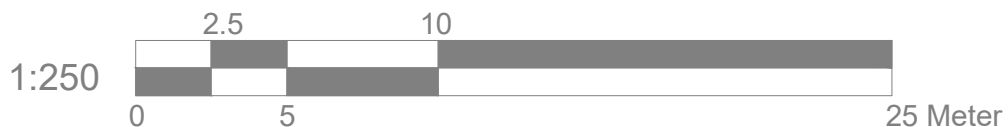

Site Address

104 Berwick Avenue
Hayes
UB4 0NH

Scale: 1:250@A4

Date: DEC 22

Drawing No.:
RSB-02

Drawn By: RP

Revision Date:

e.mail - nisarg@hotmail.com
(M) +44 (0) 7951491310



Art @ Rooshika