


Site Plan  
Scale: 1:250

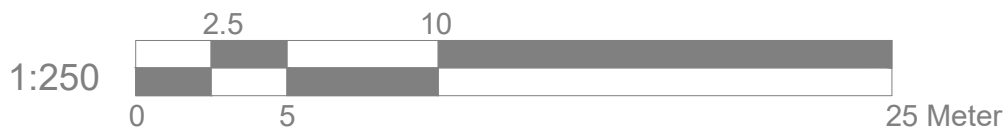

Site Address

104 Berwick Avenue  
Hayes  
UB4 0NH

Scale: 1:250@A4

Date: DEC 22

Drawing No.:  
RSB-02

Drawn By: RP

Revision Date:


e.mail - nisarg@hotmail.com  
(M) +44 (0) 7951491310



Art @ Rooshika