




**EXISTING SIDE ELEVATION**


**EXISTING REAR ELEVATION**  
**SCALE 1:100**

**EXISTING SIDE ELEVATION**


**EXISTING FRONT ELEVATION**

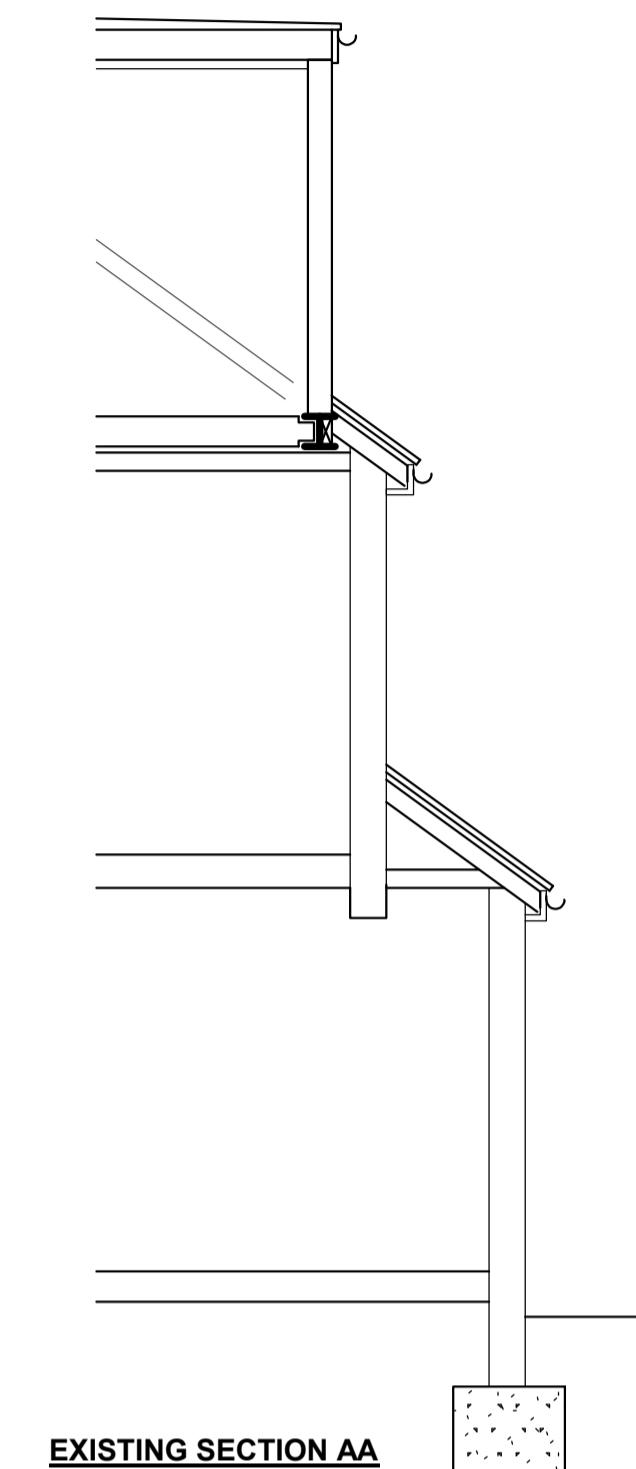

## **EXISTING SECTION A**

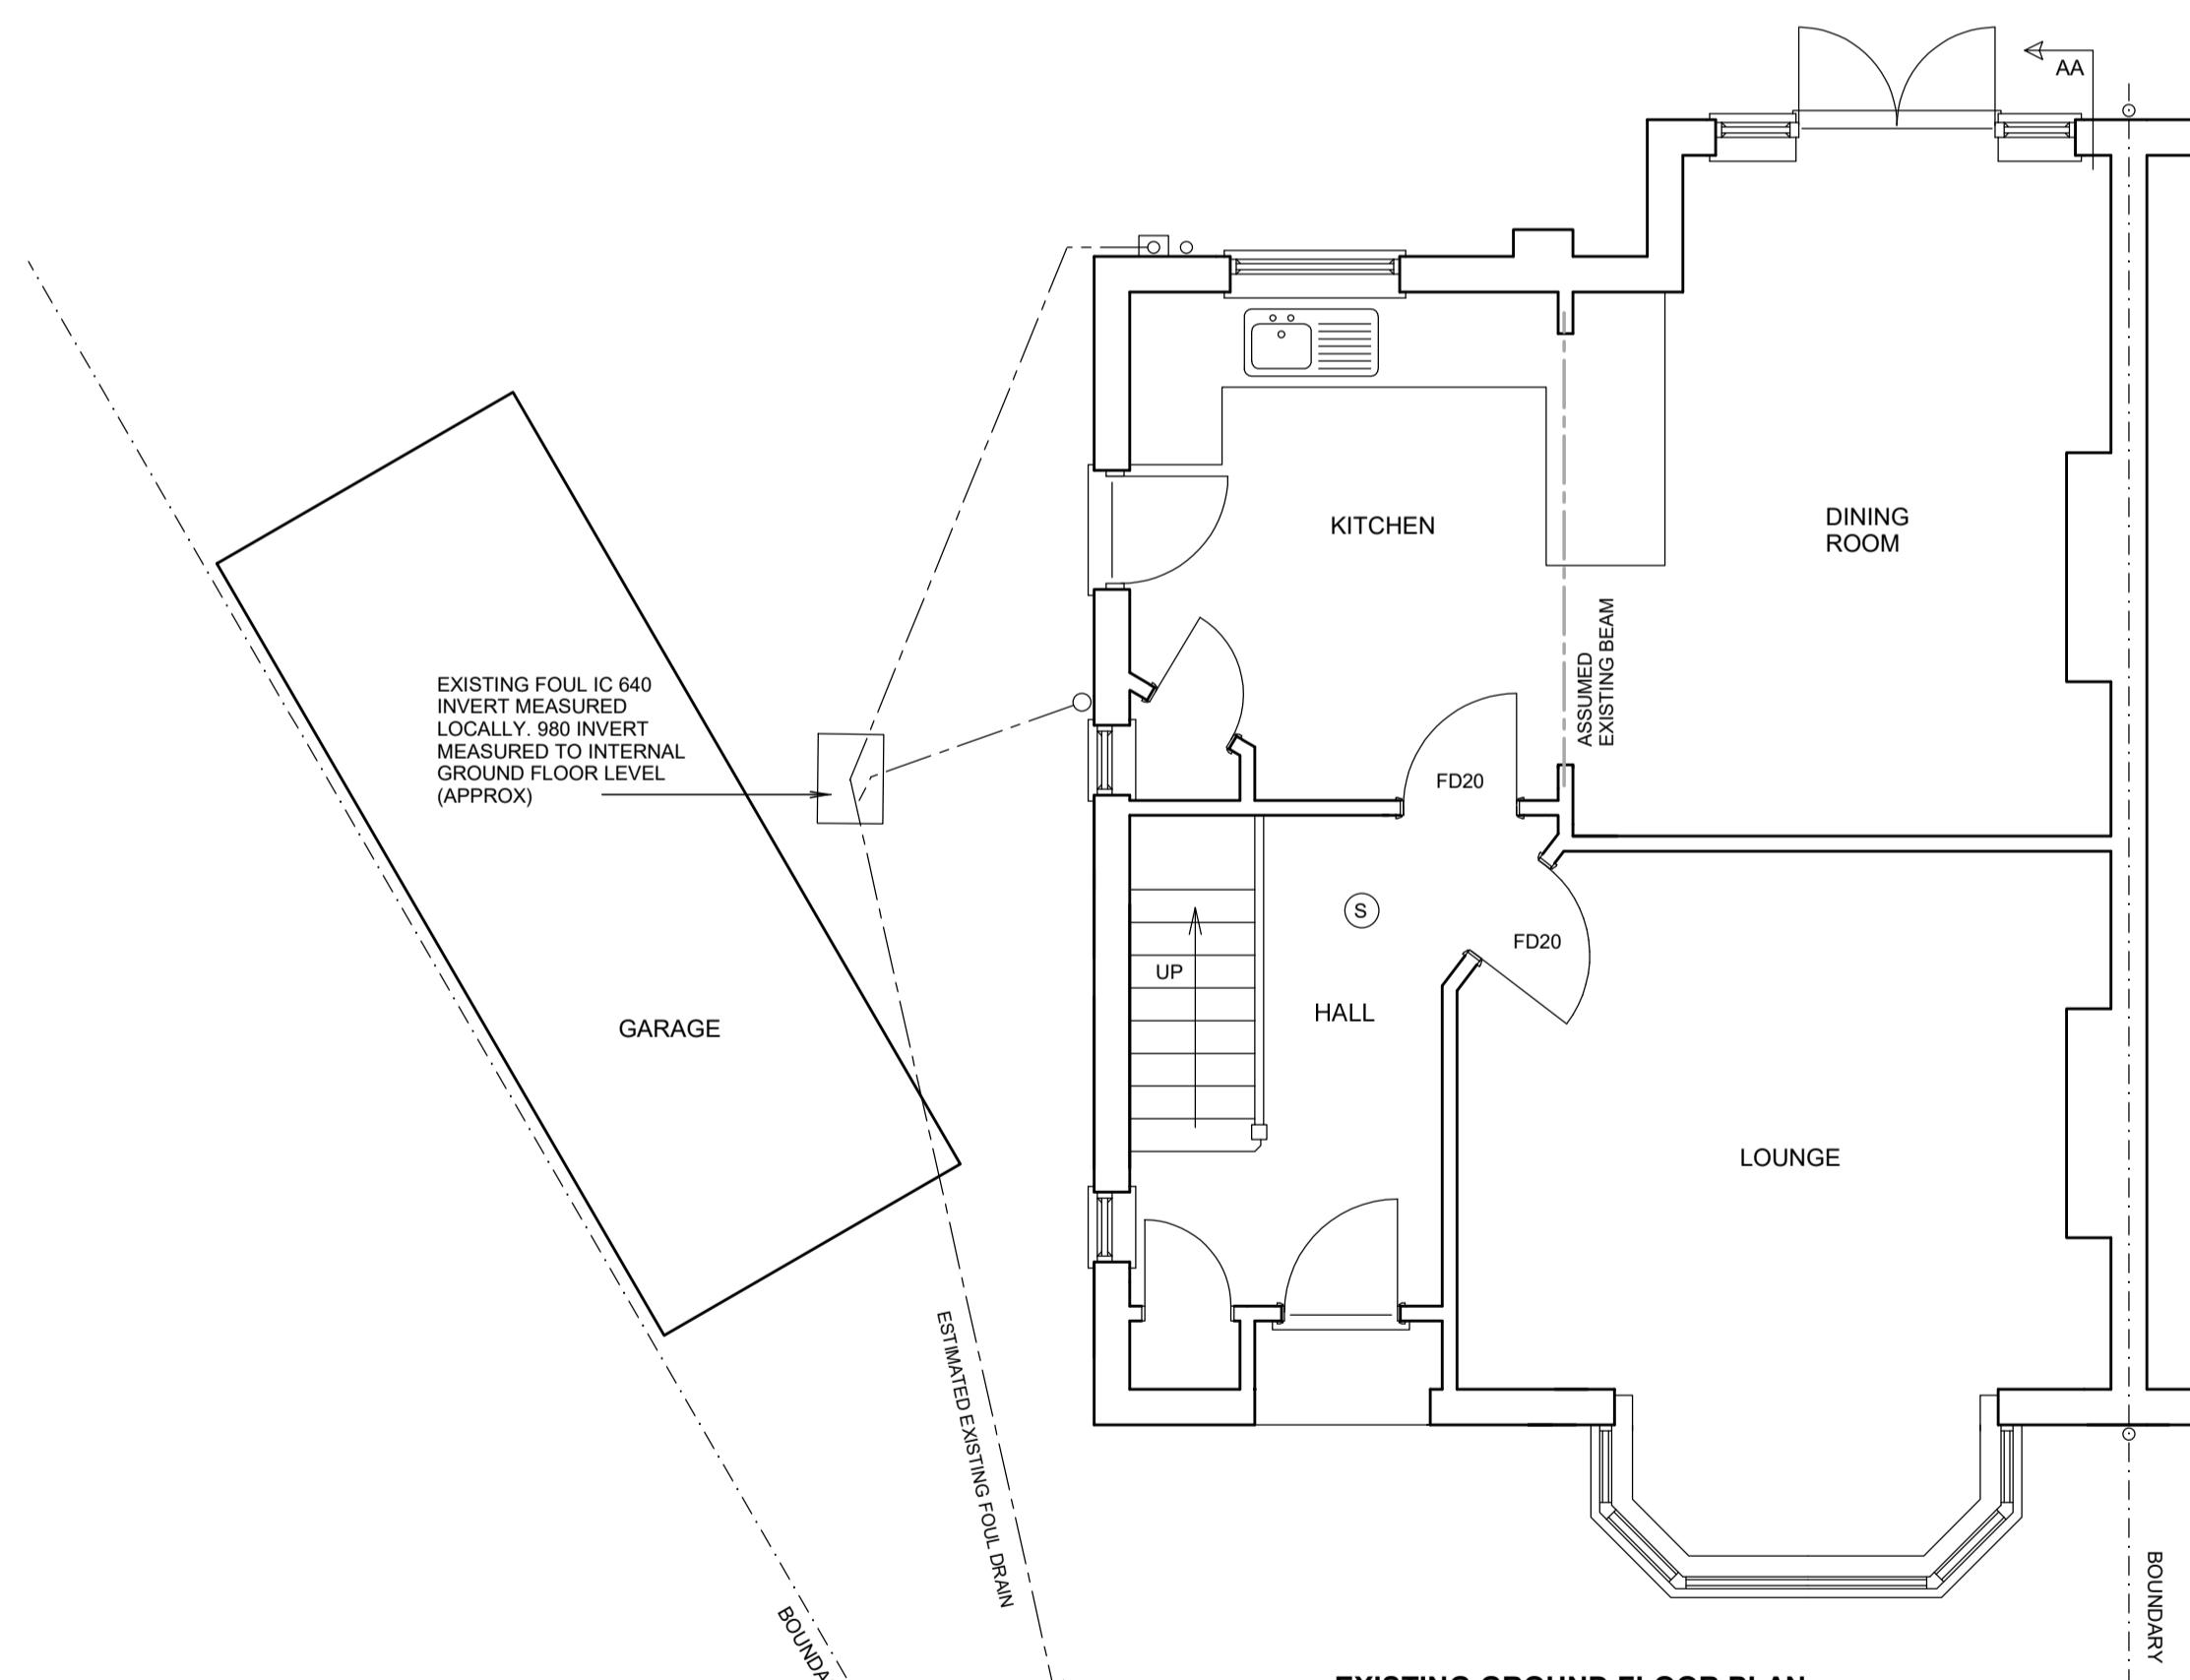

## EXISTING GROUND FLOOR PL

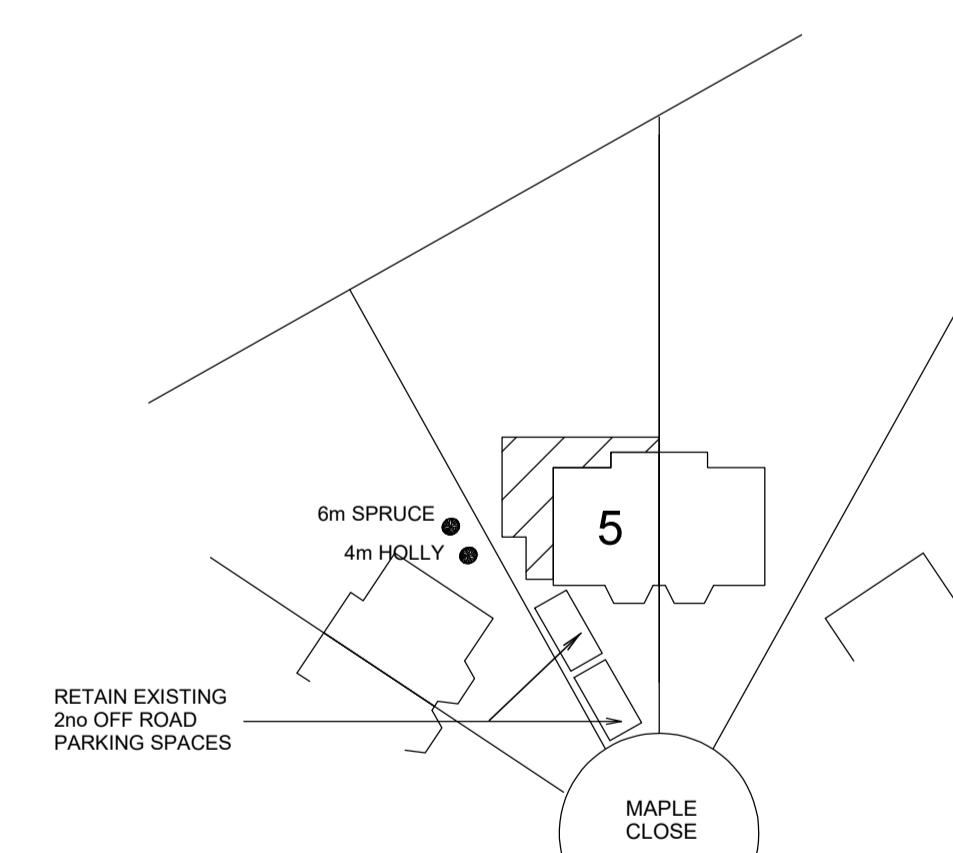

BLOCK P

SCALE 1:5

20m

5 MAPLE CLOSE, BRISSIP, MIDDLESEX, HA4 8TD

## SINGLE STOREY EXTENSION

SCALE 1:50 / 1:100

A1 DRG No. 2412

JAMES BUSH ASSOCIATES LTD

54 JOINERS LANE, CHALFONT ST PETER

34 SORERS LANE, CHALFONTE HILL,  
BUCKINGHAMSHIRE SL9 0AT TEL: 01843 520222  
EMAIL: [jameswrush@hotmail.com](mailto:jameswrush@hotmail.com)

10.00 METRES @

5.00 METRES © 2010

S TO BE PLAN	DUE TO SURVEY LIMITATIONS EXISTING JOIST SPANS ASSUMED UNTIL CONFIRMED ON SITE. ALL WALLS & PARTITIONS TO BE CONSIDERED LOADBEARING UNTIL OPENED UP ON SITE AND CHECKED BY COMPETENT PERSON TO CONFIRM OTHERWISE. MUST BE CONFIRMED BEFORE ANY WORK COMMENCES
IF STRUCTURAL ENGINEERS DESIGN RELATING TO STRUCTURAL ELEMENTS CONTRADICTS ARCHITECTURAL DRAWING/SPEC - ENGINEERS DESIGN PREVAILS	
MED	THIS DRAWING IS FOR PLANNING & BUILDING REGULATION APPLICATION PURPOSES ONLY. BUILDER/CLIENT TO APPOINT CDM CONSULTANT TO ENSURE WORKS COMPLY WITH CDM REGULATIONS BEFORE WORK COMMENCES
ES	SINCE WE HAVE NO ACCESS TO THE DEEDS OF THE PROPERTY IT IS THE RESPONSIBILITY OF THE CLIENT TO ENSURE THAT THE WORKS DO NOT CONTRAVENE ANY RESTRICTIVE COVENANTS CONTAINED IN THE DEEDS