


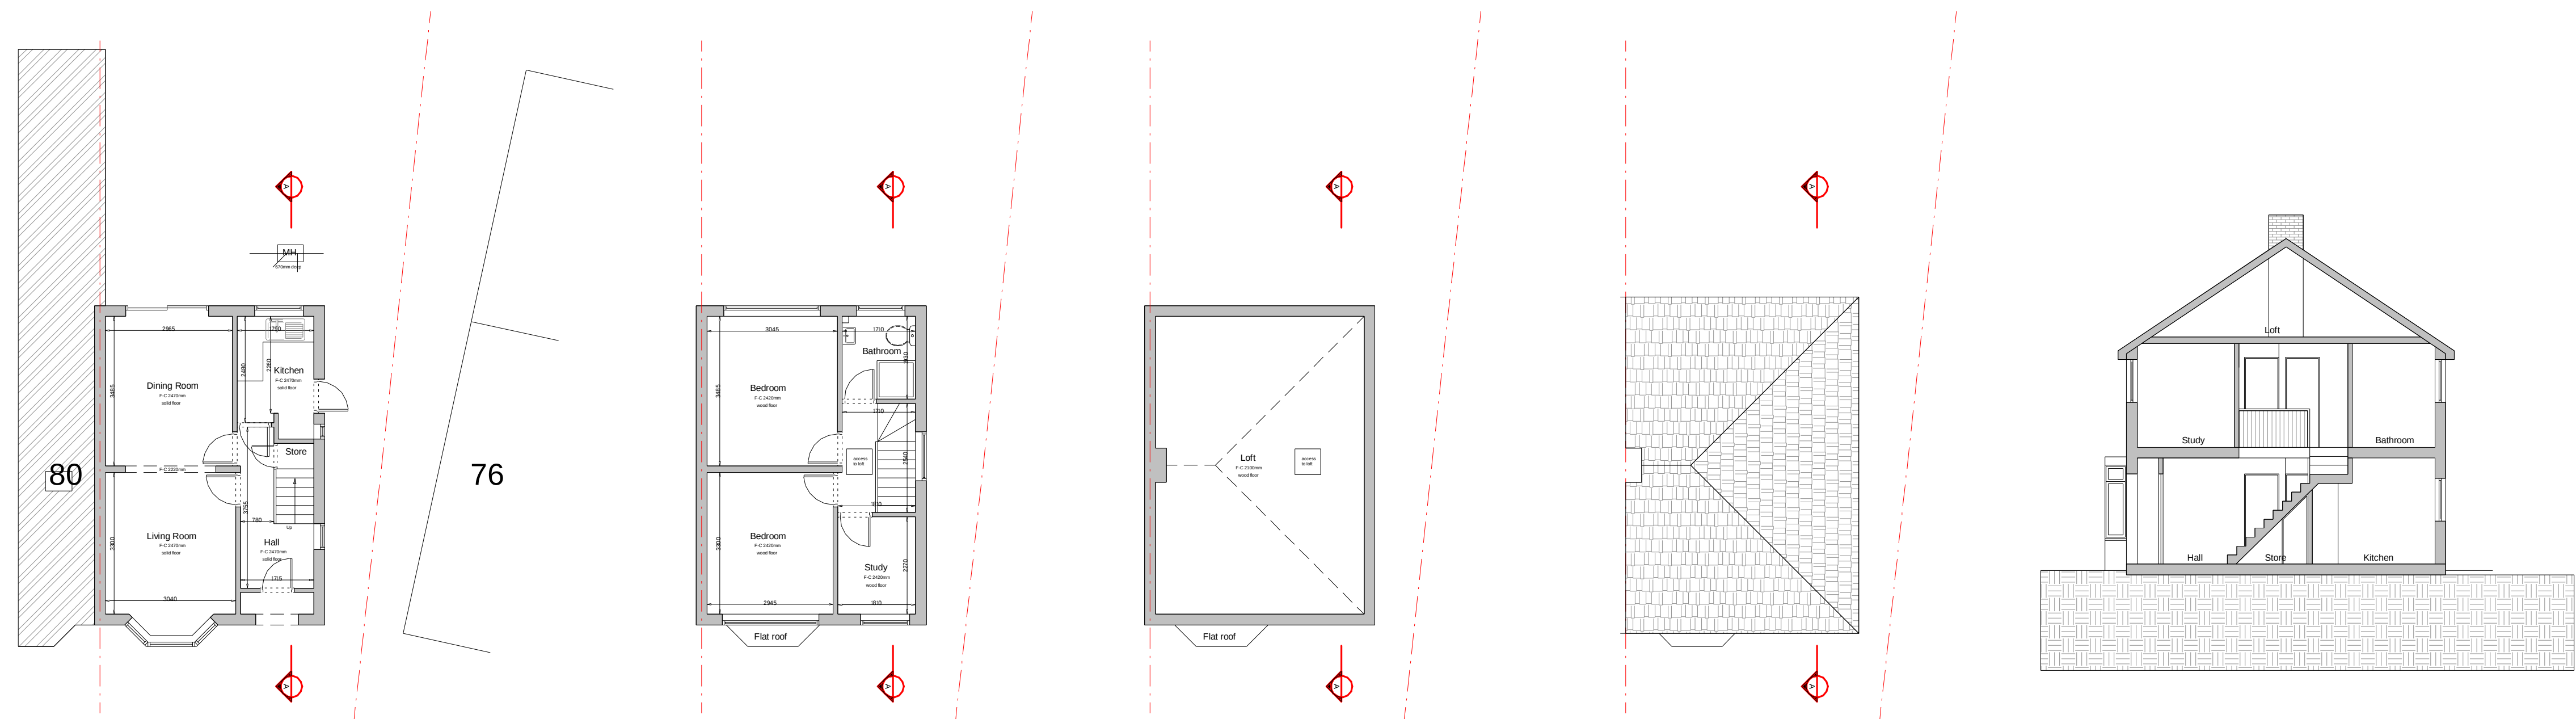

Existing Ground Floor

Existing First Floor

Existing Loft

Existing Roof

Existing Section



Existing Front Elevation


Existing Rear Elevation

Existing Side Elevation (From no.76)

Existing Side Elevation (From no.80)

Key plan:

Existing Wall
Proposed Wall

 

Site Address

78 Dickens Avenue,
Uxbridge,
UB8 3DN

Project Details

Single Storey Rear Extension, Porch Internal Alterations and All Associated Works

Drawn By

K.C

Date

March 2023

Checked by

O.P.N

Revision No.

A

Drawing Type

Existing Drawings

Drawing No.

EX01 - 78DI

Client

Soloman Azizi



SCALE 1:00

1:100 @ A1 page

This drawing is protected under copyright

Go Plans LTD
02036330928
info@goplans.co.uk

20-22 Wenlock
Street
London
N1 7GU

