



Proposed Ground Floor




Proposed First Floor

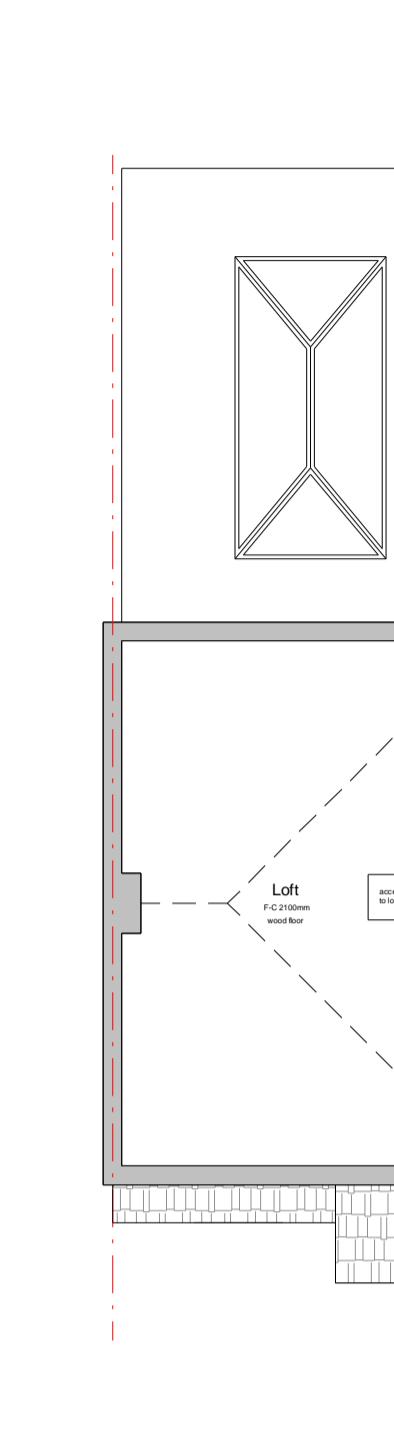

Proposed Loft

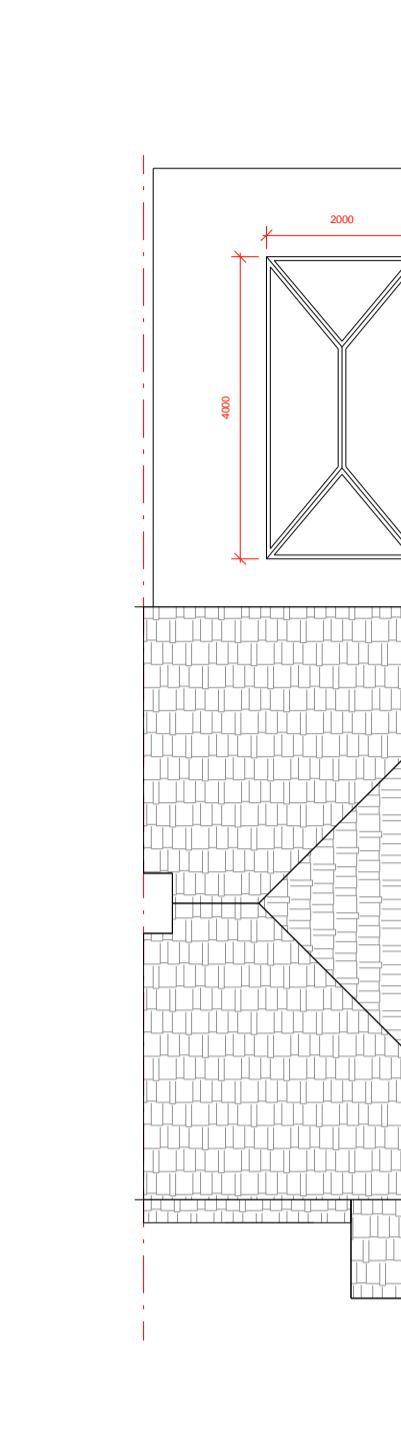

Proposed Roof

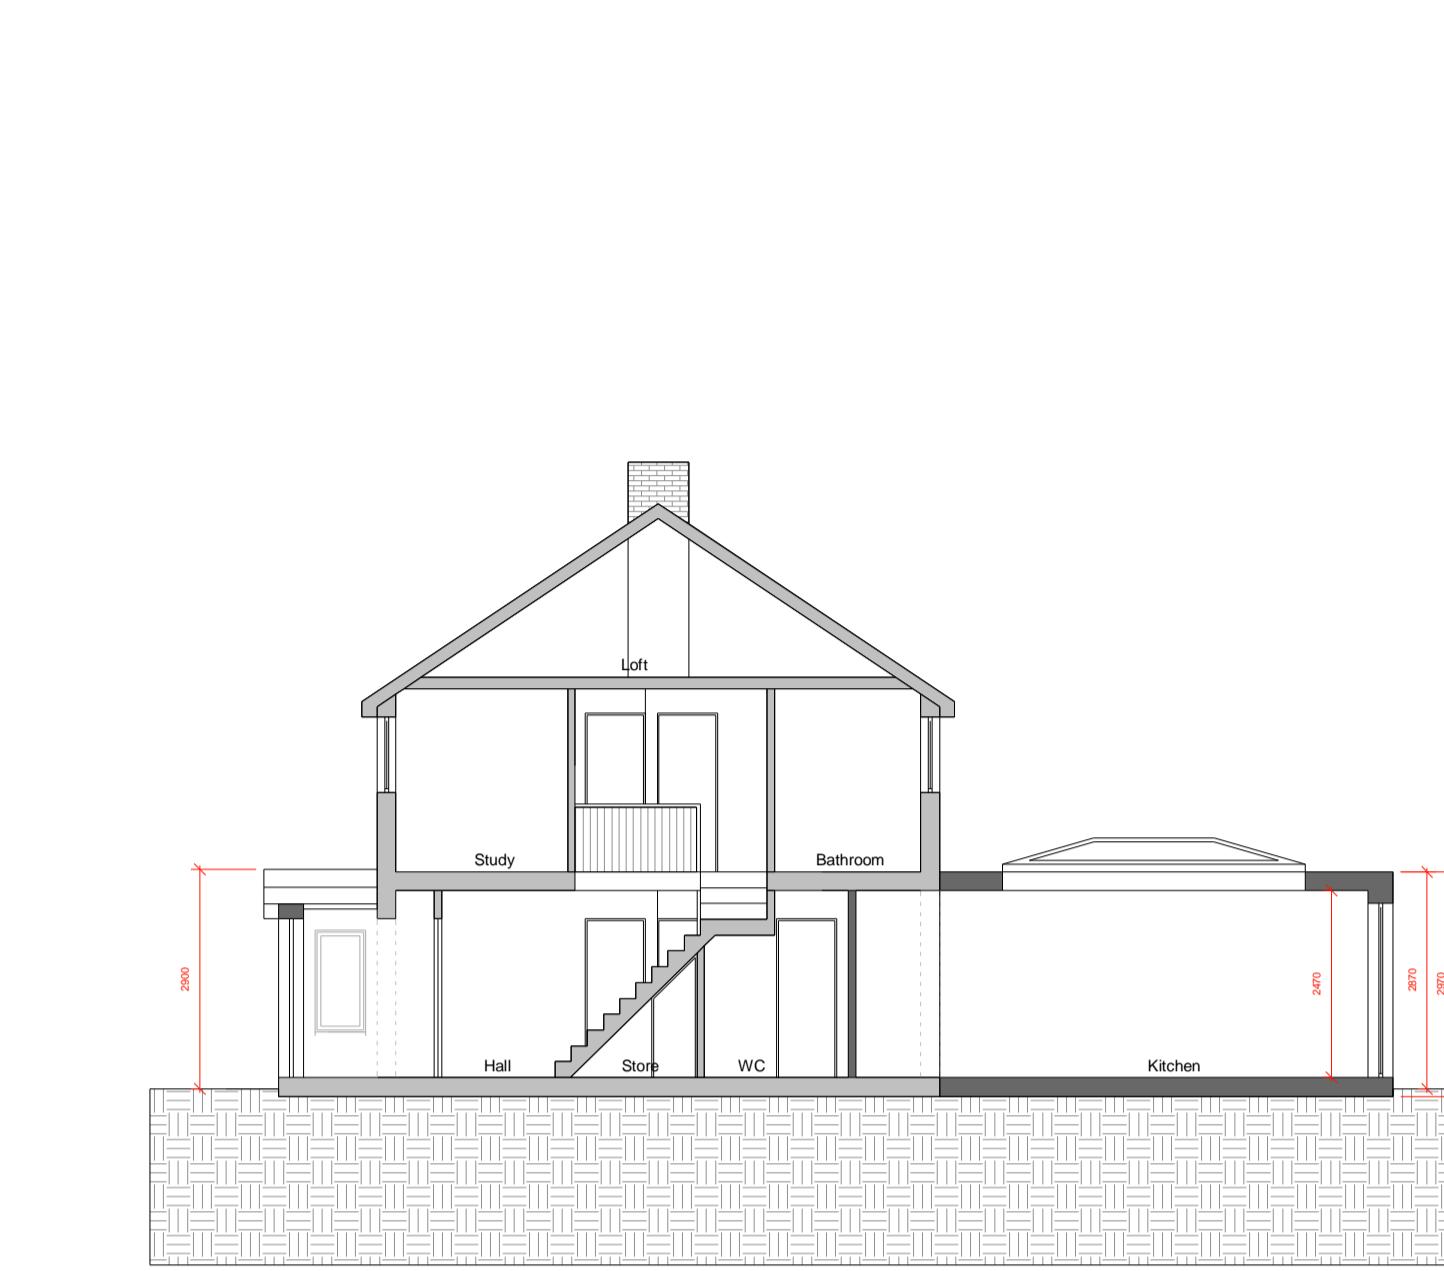


Proposed Section




Proposed Front Elevation



Proposed Rear Elevation

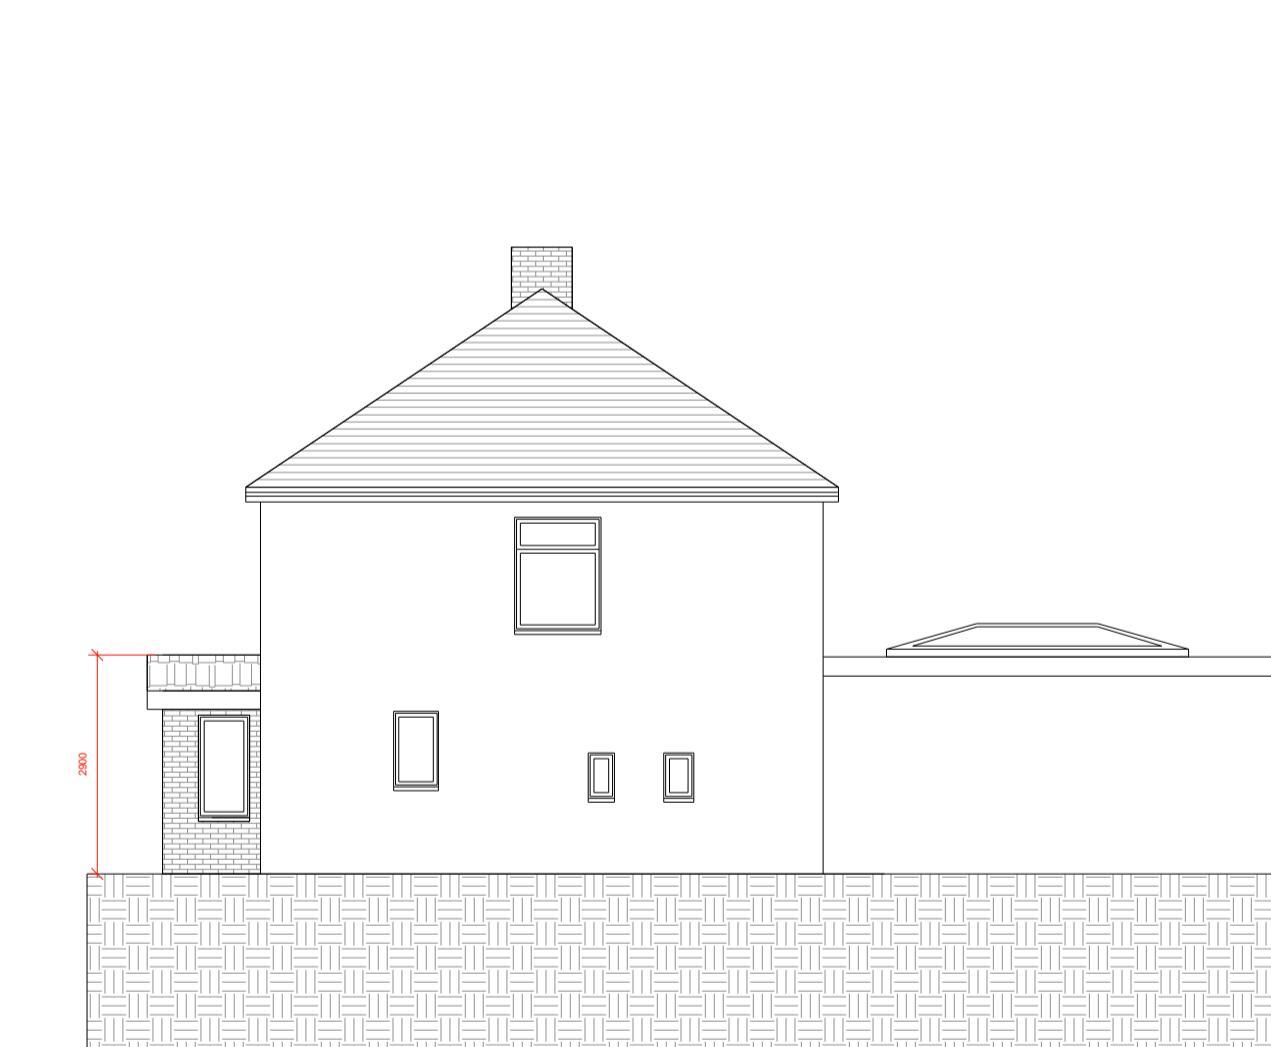

Proposed Side Elevation (From no.76)

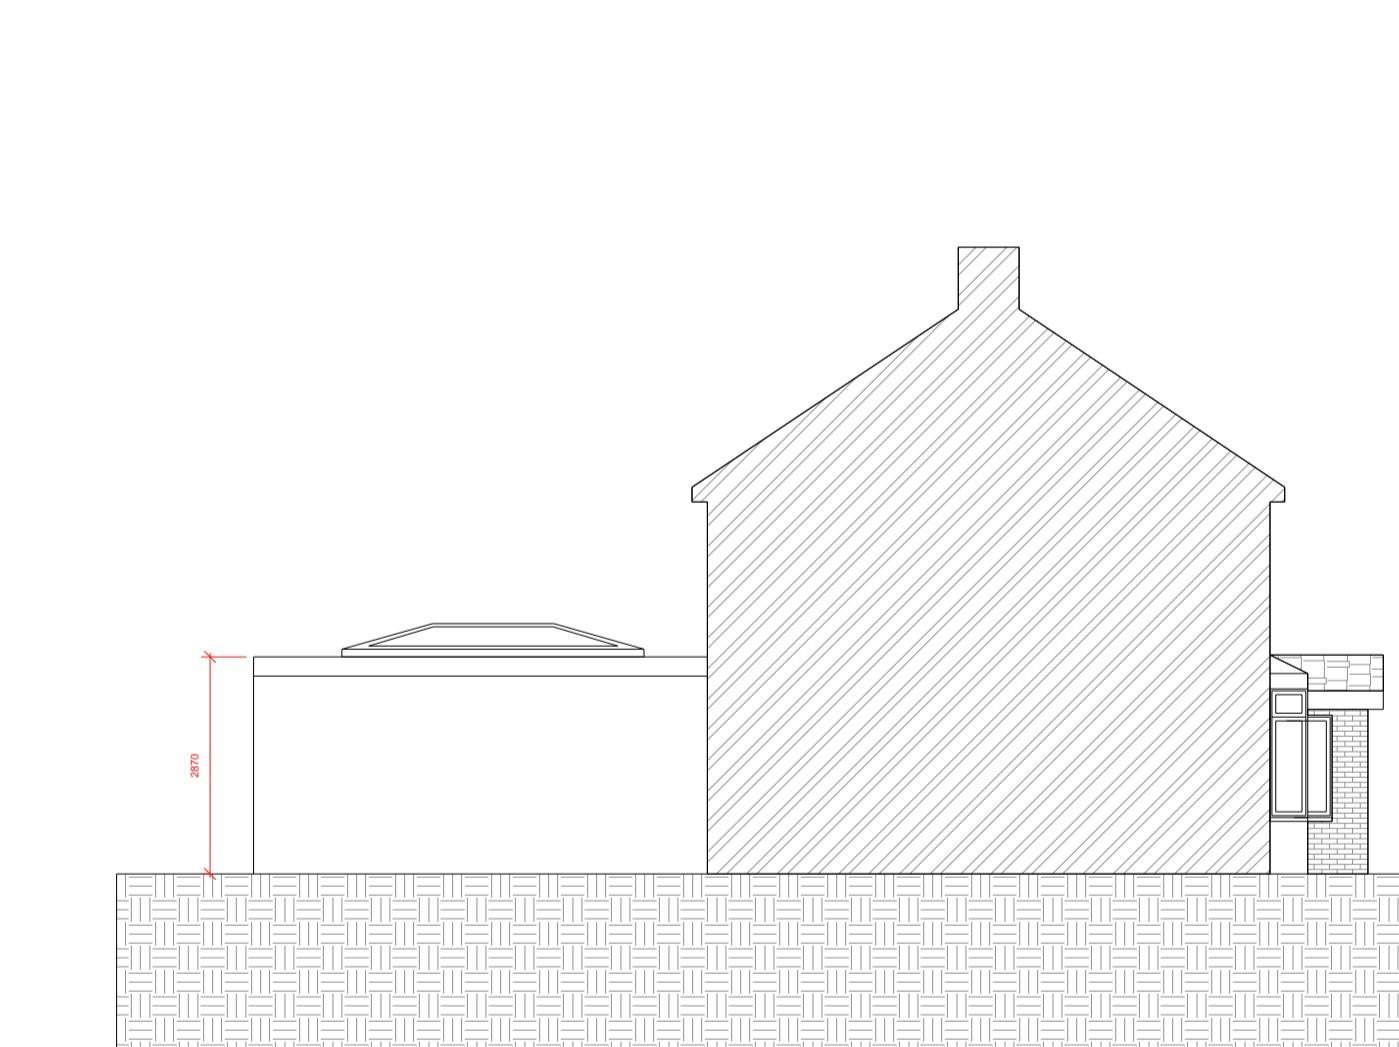

Proposed Side Elevation (From no.80)

Key plan: Existing Wall	Site Address 78 Dickens Avenue, Uxbridge, UB8 3DN	Project Details Single Storey Rear Extension, Porch, Internal Alterations and All Associated Works Drawn By S.D Date March 2023 Checked by O.P.N	Revision No. <b>B</b> Drawing Type Proposed Drawings Drawing No. PL01 - 78DI Client Solomon Azizi	0 1 2 3 4 5m SCALE 1:00 1:100 @ A1 page This drawing is protected under copyright	Go Plans LTD 02036330928 info@goplans.co.uk 20-22 Wenlock Street London N1 7GU
----------------------------	--	---	--	--	--