




Proposed Ground Floor

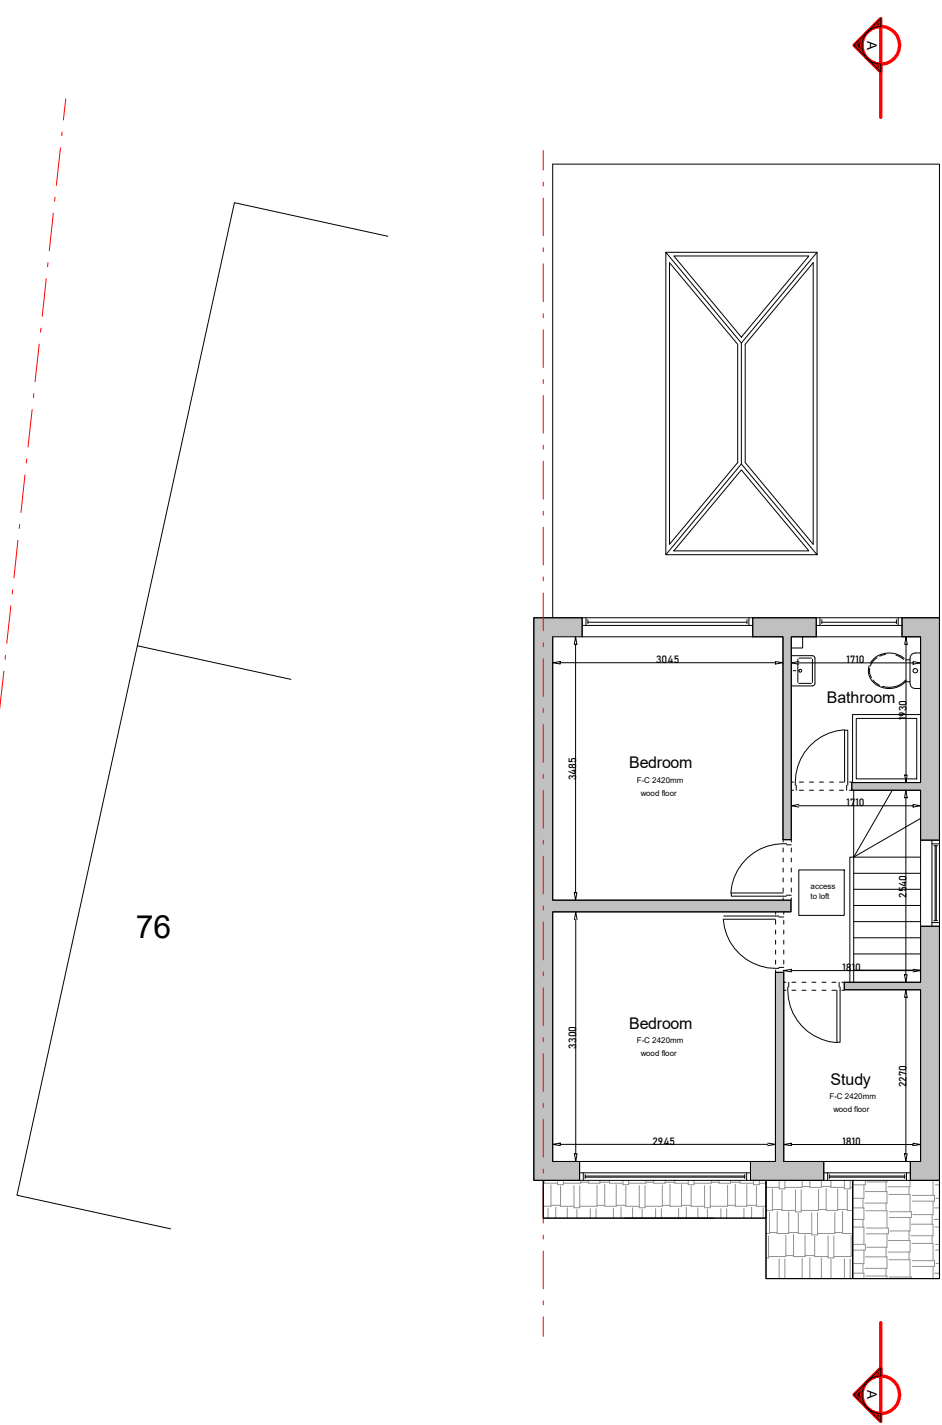


Proposed First Floor

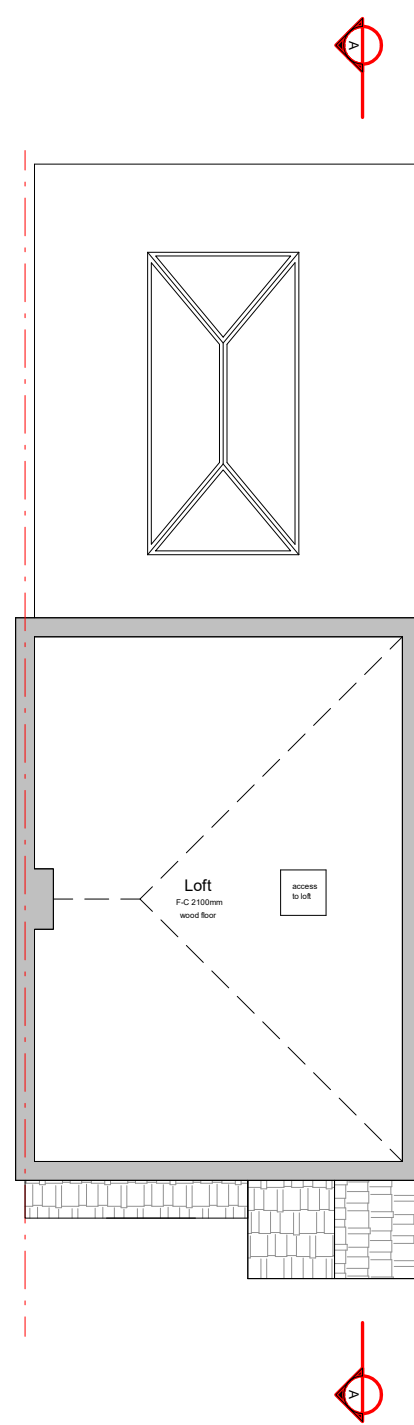

Proposed Loft

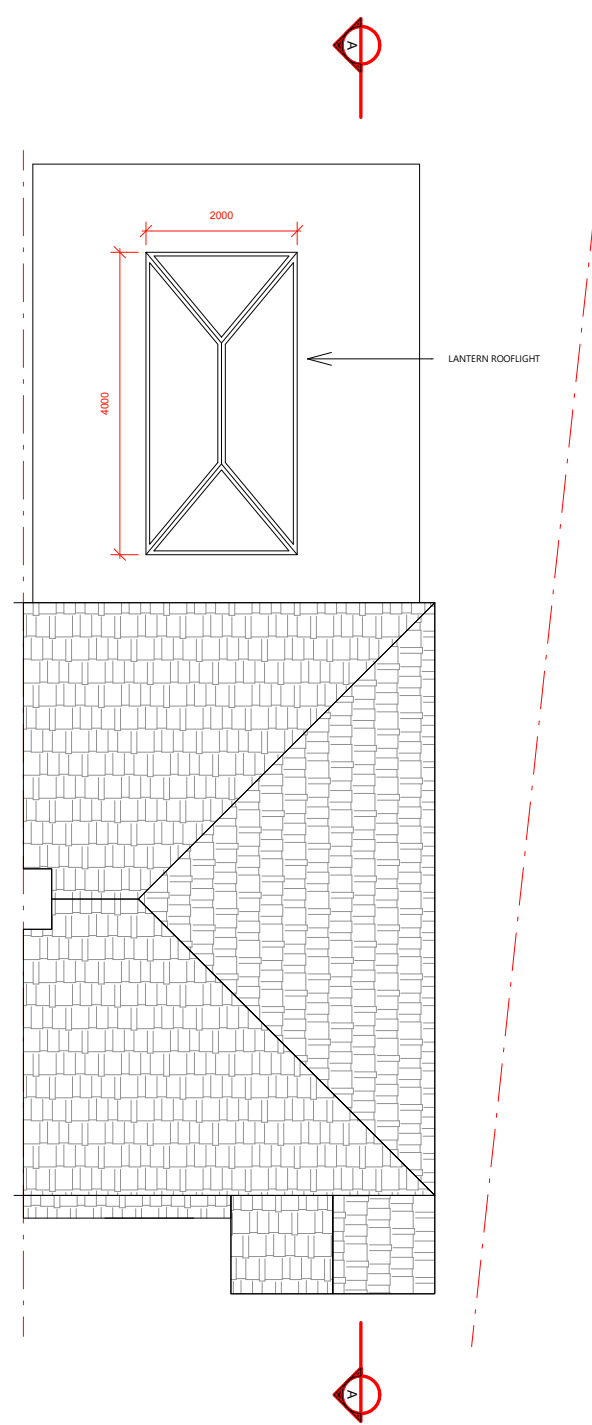


Proposed Roof

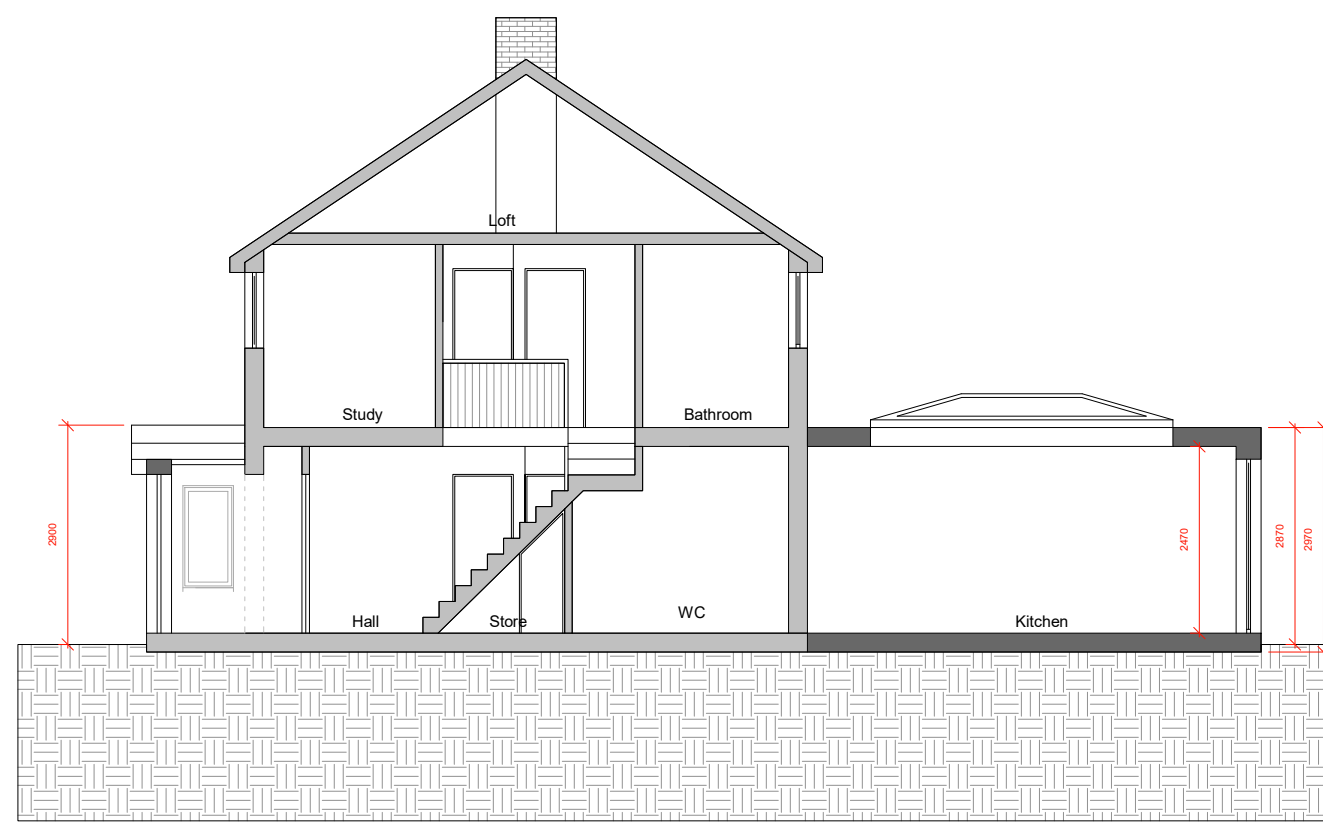


Proposed Section




Proposed Front Elevation

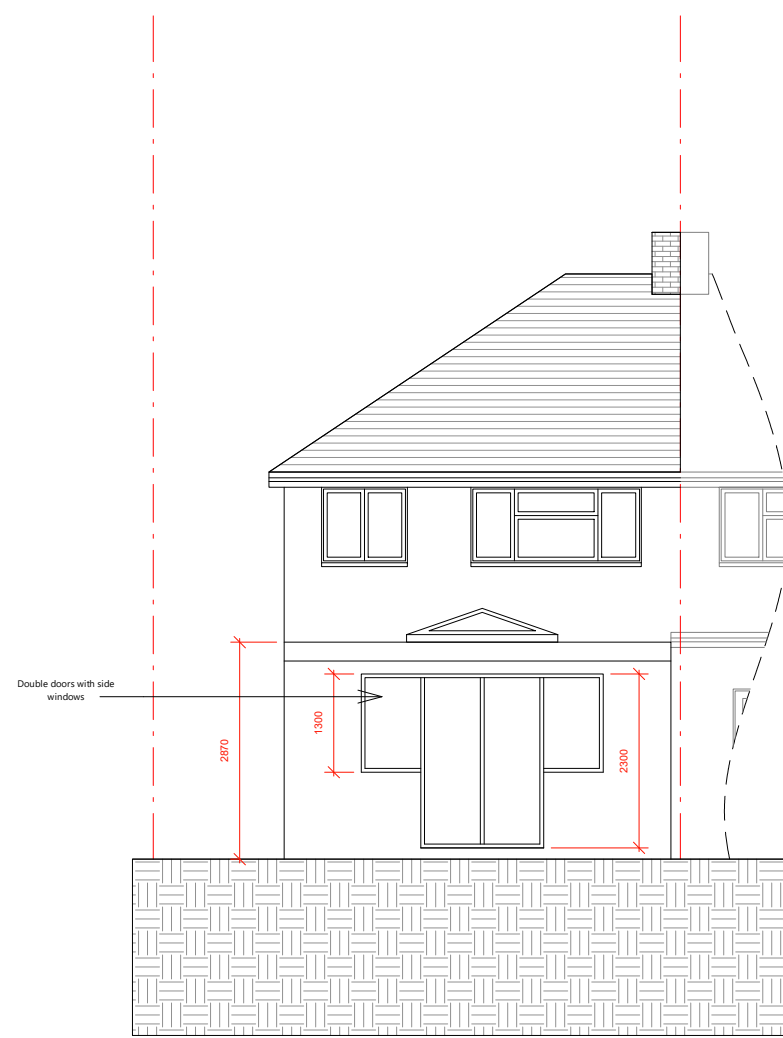

Proposed Rear Elevation

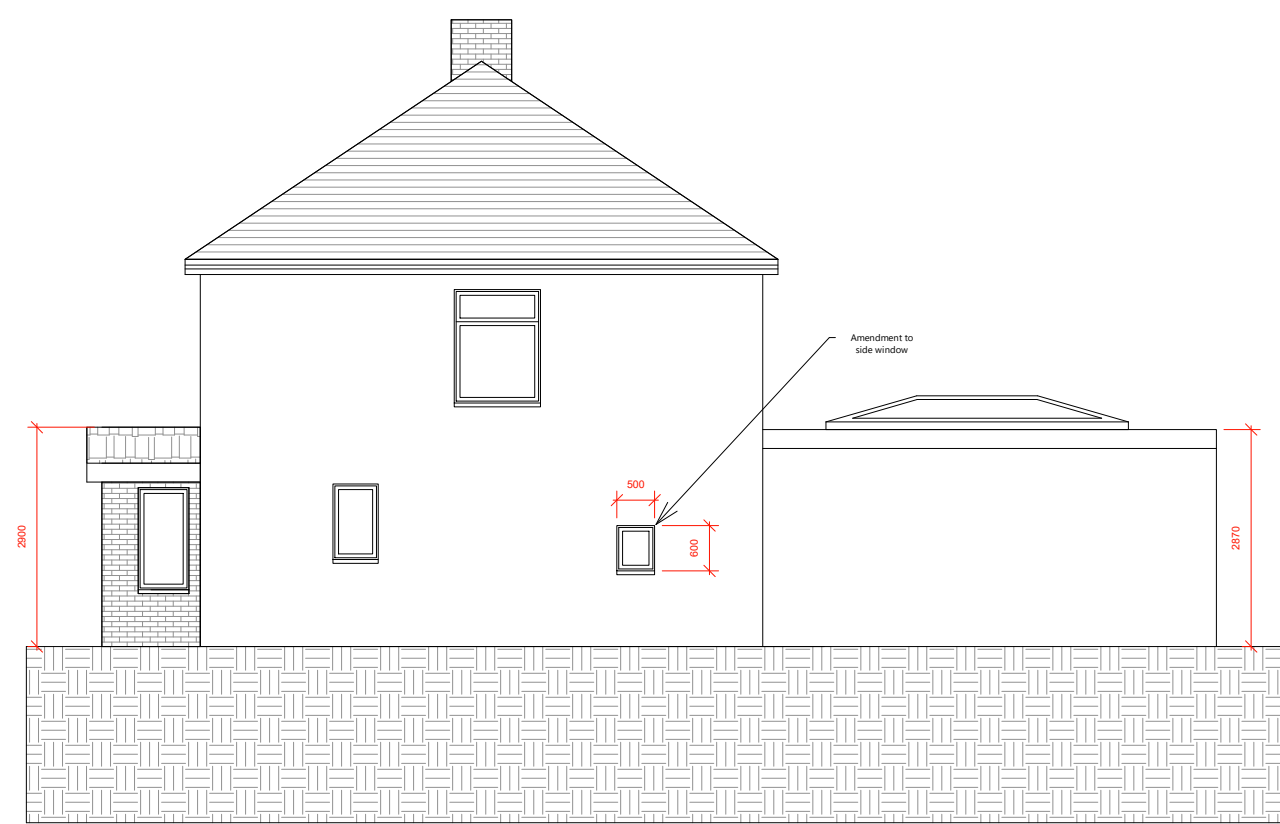


Proposed Side Elevation (From no.76)

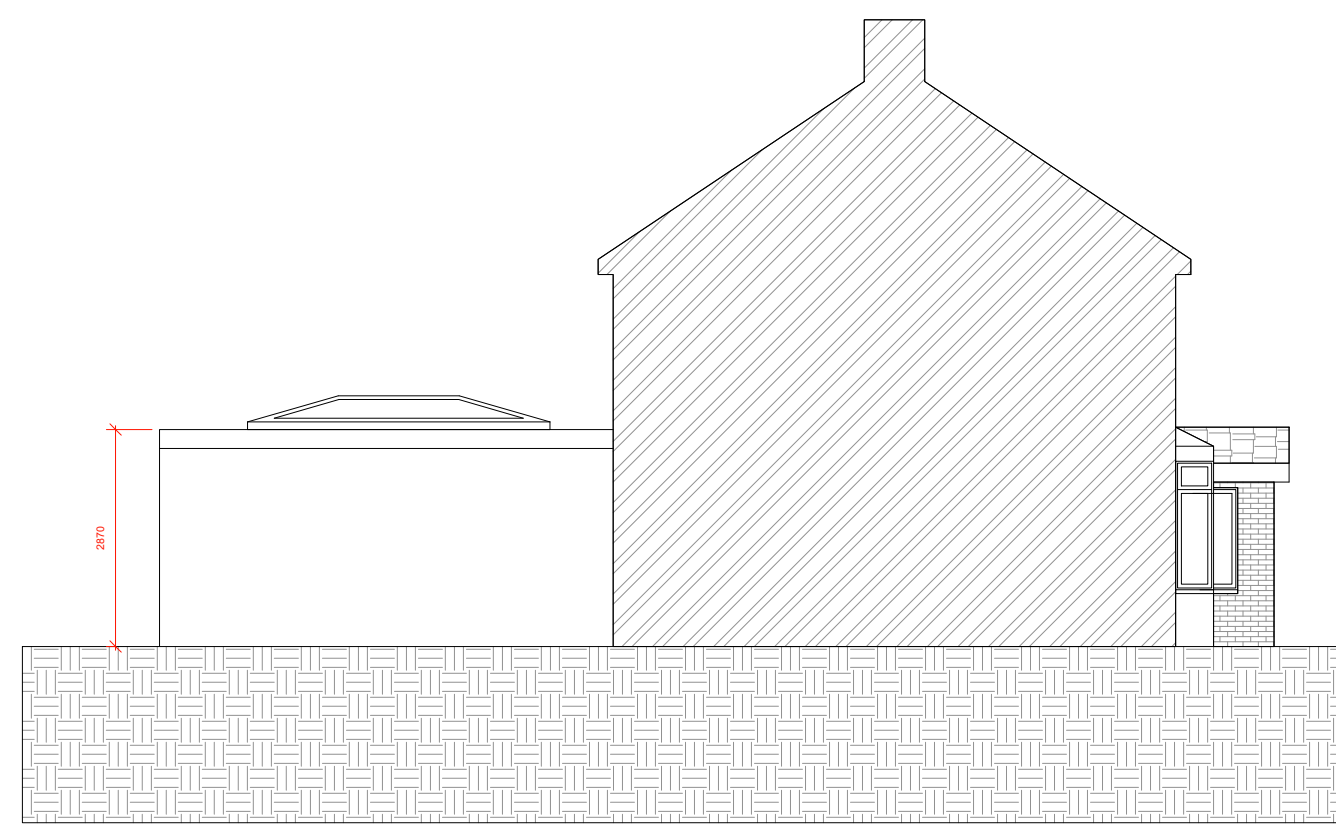

Proposed Side Elevation (From no.80)

Key plan:

Existing Wall
Proposed Wall

 

Site Address

78 Dickens Avenue,
Uxbridge,
UB8 3DN

Project Details

Single Storey Rear Extension, Porch, Internal Alterations and All Associated Works

Drawn By

S.D

Date

August 2023

Checked by

O.P.N

Revision No.

D

Drawing Type

Proposed Drawings

Drawing No.

PL01 - 78DI

Client

Soloman Azizi

0 1 2 3 4 5m

SCALE 1:00

1:100 @ A1 page

This drawing is protected under copyright

Go Plans LTD
02036330928
info@goplans.co.uk
20-22 Wenlock
Street
London
N1 7GU

