


BW: Brickwork


Note: The Drawings is for planning purpose and should not be used for construction.
All dimensions should be confirmed on site and any deviation should be reported back to designer.




EXISTING FRONT ELEVATION

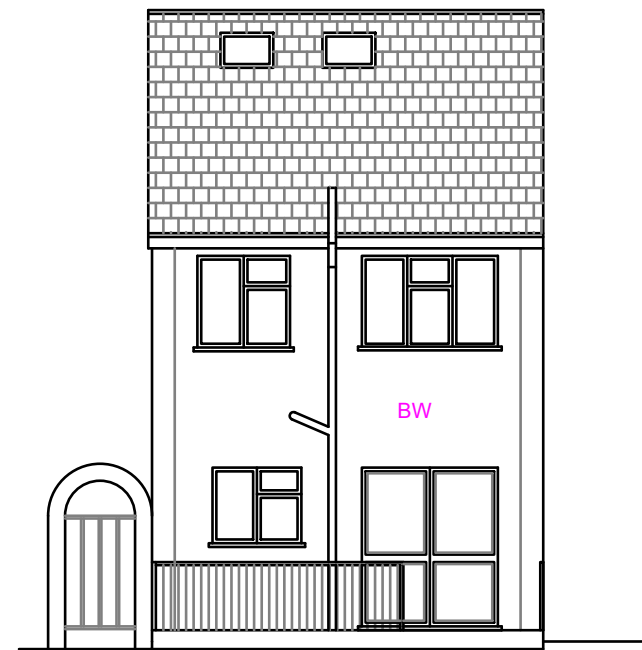

EXISTING REAR ELEVATION

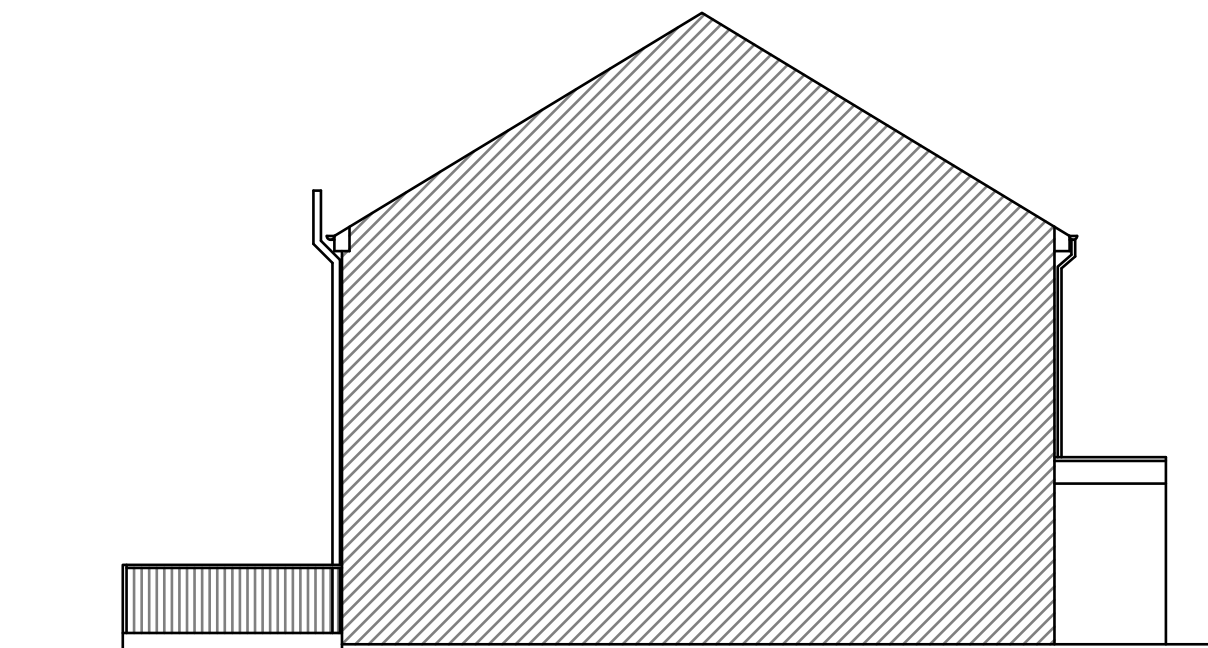

EXISTING SIDE ELEVATION (LHS)

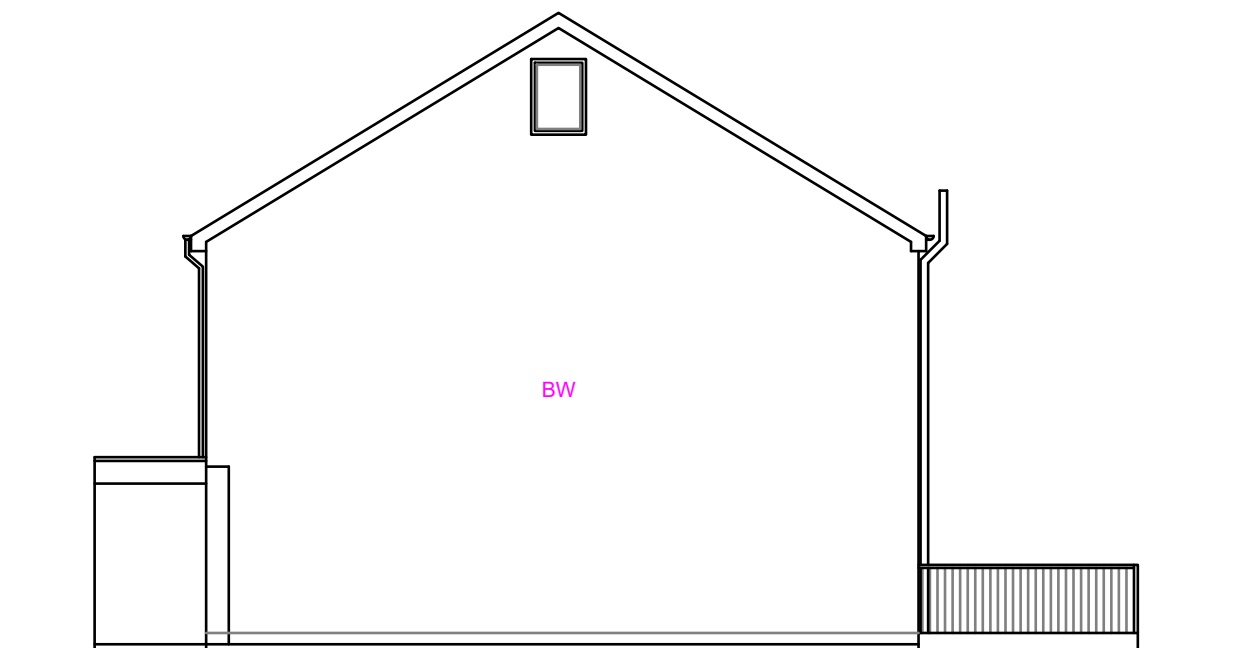

EXISTING SIDE ELEVATION (RHS)

Proposed Development:

Garage conversion into habitable room
and front porch extension

Site Address:

9 Titmus Close
Uxbridge
UB8 3DF

Revisions:

Rev	Date	Description
A	25/03/2021	

Drawing Description:

Existing Elevations

Drawing No:

ART/2018/GE9TC/EE

Scale: 1:100
Paper Size: A3
Sheet No: 3 of 5



ART CONSULTANTS (UK) LTD
113 LONG LANE
STANWELL
TW19 7AL
M:07960071377
E: ARTCONSULTANTSUK@GMAIL.COM