



**NOTES**


- ALL PROPOSED FLOOR LEVELS AND SITE LEVELS TO MATCH EXISTING LEVELS/HEIGHTS UNLESS STATED OTHERWISE. ALL LEVELS ABOVE THE GROUND LEVEL WILL MATCH EXISTING.
- IF ANY DISCREPANCIES ARE NOTICED ON SITE BY ANY PERSONS PLEASE ALERT MESSRS J KNIGHT DESIGN IMMEDIATELY.

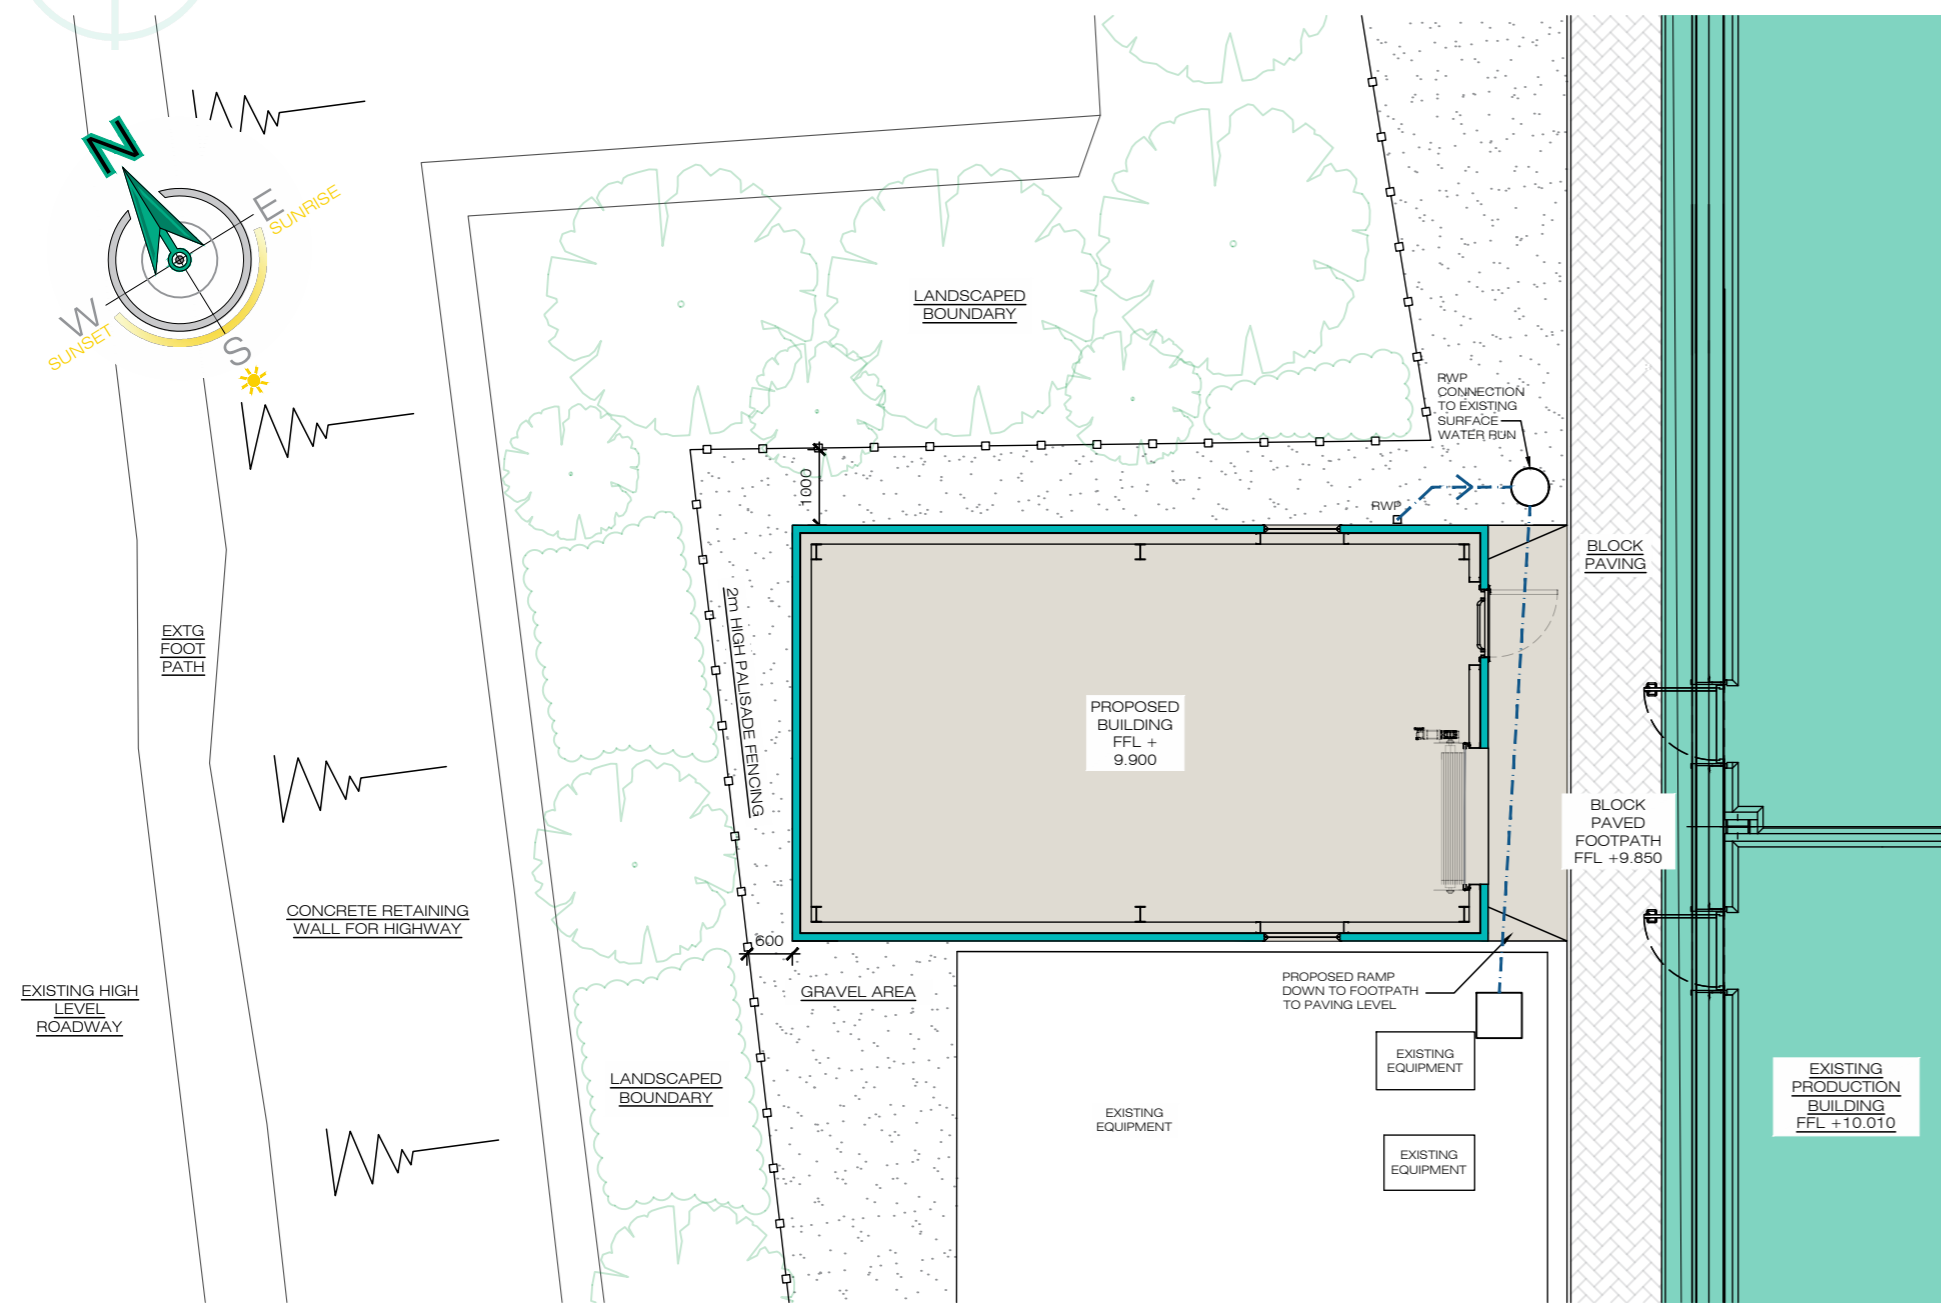


PROPOSED BLOCK PLAN  
SCALE: 1:100

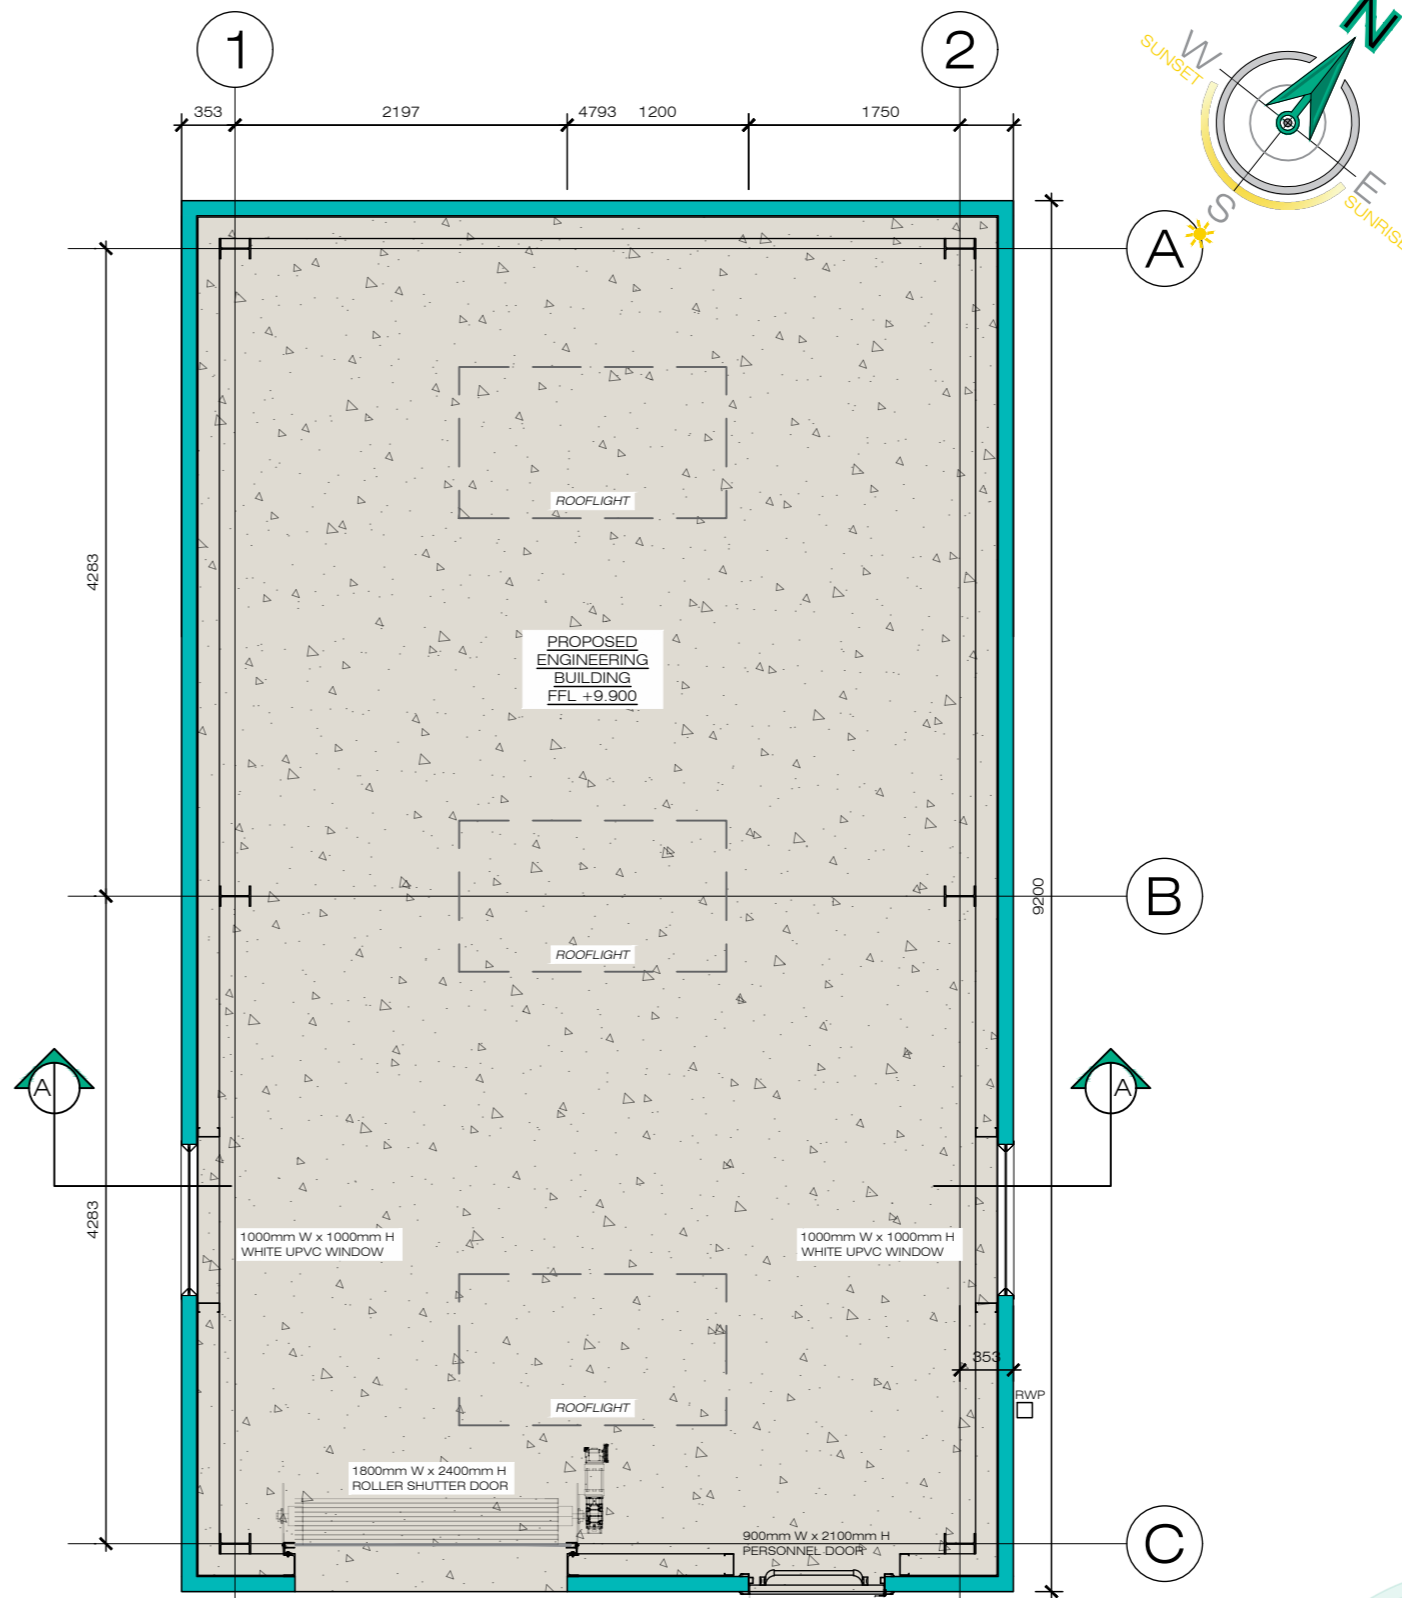

PROPOSED BUILDING FLOOR PLAN  
SCALE: 1:50

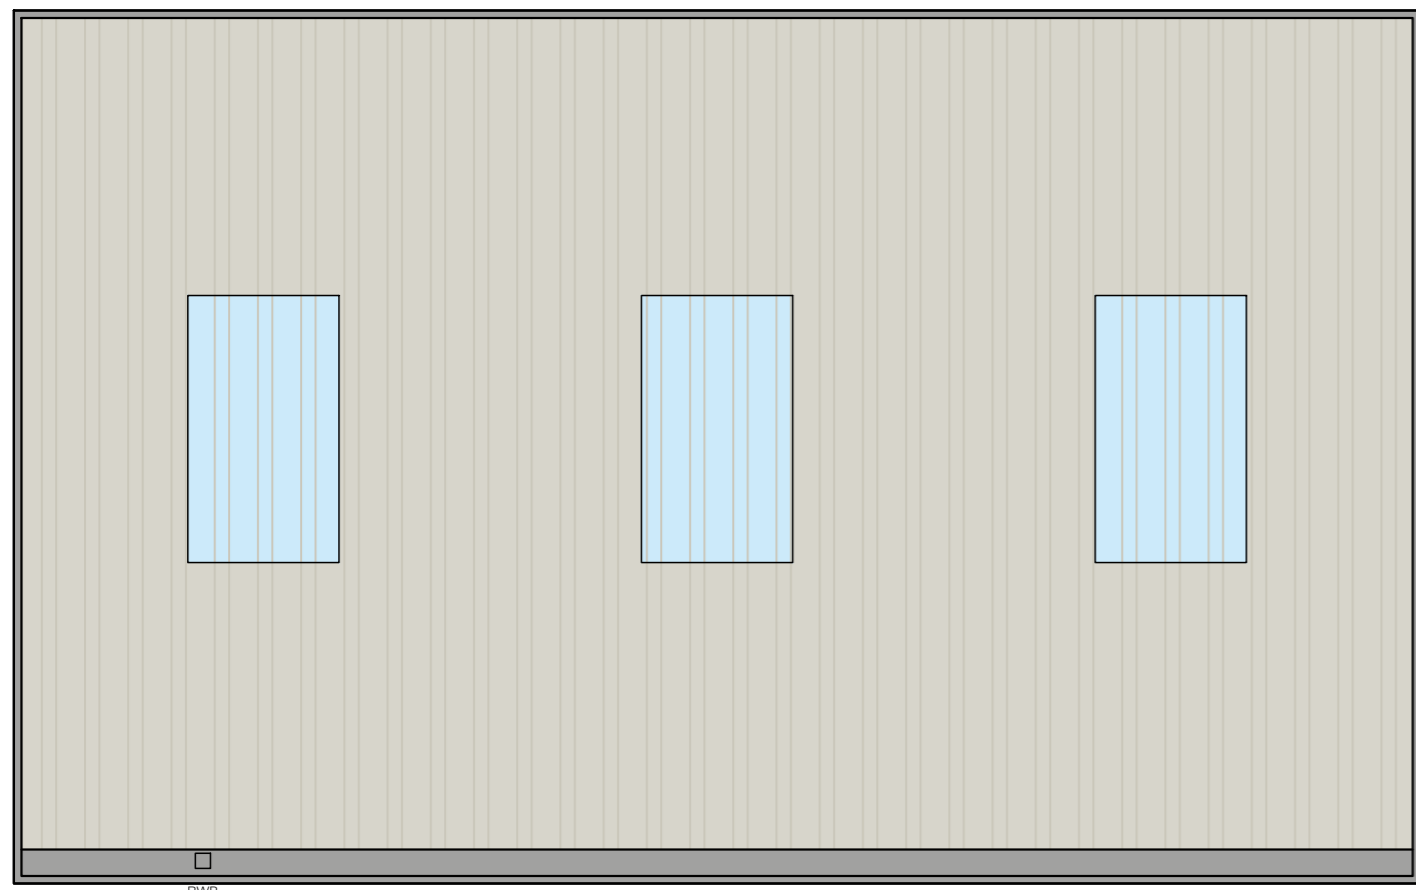

PROPOSED BUILDING ROOF PLAN  
SCALE: 1:50

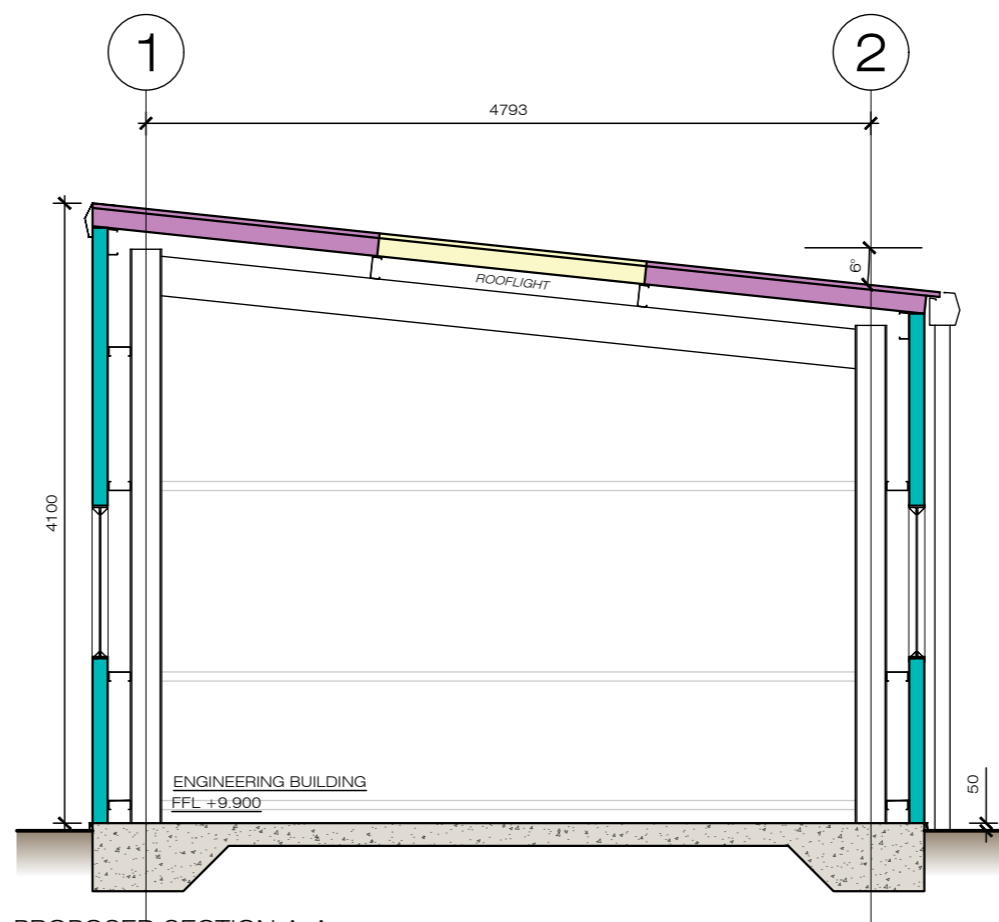

PROPOSED SECTION A-A  
SCALE: 1:50



**NOTES:**

THIS DOCUMENT IS THE PROPERTY OF J KNIGHT DESIGN LTD AND MAY NOT BE REISSUED, LOANED OR COPIED IN PART OR IN WHOLE WITHOUT WRITTEN PERMISSION © 2023

IT IS RECOMMENDED THAT INFORMATION IS NOT SCALED OFF THIS DRAWING. ALL DIMENSIONS ARE IN MILLIMETRES UNLESS STATED OTHERWISE.

THIS DRAWING SHOULD BE READ IN CONJUNCTION WITH ALL OTHER RELEVANT INFORMATION, SPECIFICATIONS & SCHEDULES.

IF THIS DRAWING IS RECEIVED ELECTRONICALLY IT IS THE RECIPIENT'S RESPONSIBILITY TO PRINT THE DOCUMENT AT THE CORRECT SCALE.

ALL DIMENSIONS TO BE CHECKED ON SITE PRIOR TO COMMENCING WORK AND ANY DISCREPANCIES TO BE ADVISED IMMEDIATELY.

CONSTRUCTION (DESIGN & MANAGEMENT) REGULATIONS 2015: J KNIGHT DESIGN LTD ARE EMPLOYED AS A DESIGNER AND WILL PROVIDE INFORMATION TO THOSE RESPONSIBLE FOR THE PRINCIPAL DESIGNER AND TO THE CLIENT.

J KNIGHT DESIGN LTD ARE ONLY RESPONSIBLE FOR THE 'ARCHITECTURAL' DESIGN OF THE ELEMENTS INCLUDED ON THIS DRAWING.

ARCHITECTURAL DESIGN HAS BEEN CARRIED OUT WITH DUE CONSIDERATION FOR THE SAFETY DURING CONSTRUCTION, OCCUPATION AND MAINTENANCE OF THE FINISHED STRUCTURE.

THE WORKS CONTAIN NO EXTRAORDINARY HAZARDS OR RISKS THAT ARE NOT PRESENT DURING ROUTINE CONSTRUCTION OPERATIONS THAT WOULD NOT READILY BE APPARENT TO A COMPETENT CONTRACTOR.

THIS INFORMATION SHOULD BE INCLUDED AS PART OR COMMENCEMENT OF THE HEALTH AND SAFETY FILE FOR THE PROJECT.

REF.	DATE	DESCRIPTION
REVISIONS AS ABOVE		
DRAWING STATUS:		

**PLANNING**

**JKD**  
J KNIGHT DESIGN  
ARCHITECTURAL SERVICES

T: 01945 479175  
E: STUDIO@JKNIGHTDESIGN.COM  
W: WWW.JKNIGHTDESIGN.COM

21 OLD CHURCH ROAD  
TERRINGTON ST. JOHN  
WISBECH, NORFOLK, PE14 7XA

CLIENT INFORMATION:

**LMP SOLUTIONS LTD**

PROJECT TITLE:  
PROPOSED ENGINEERING WORKSHOP AT GREENCORE FOOD TO GO, WEST DRAYTON

DRAWING INFORMATION:  
PROPOSED BLOCK PLAN, ENLARGED FLOOR PLAN, SECTION A-A AND ROOF PLAN

SCALE: AS STATED @ A2 DATE: JUNE 2025 DRAWN BY: HC

DRAWING REFERENCE: 25120-PL003 REVISION:

CHECKED / ISSUED BY: DATE: