




Note: This Drawing is for planning purpose and should not be used for construction.
All dimensions should be confirmed on site and any deviation should be reported back to designer.

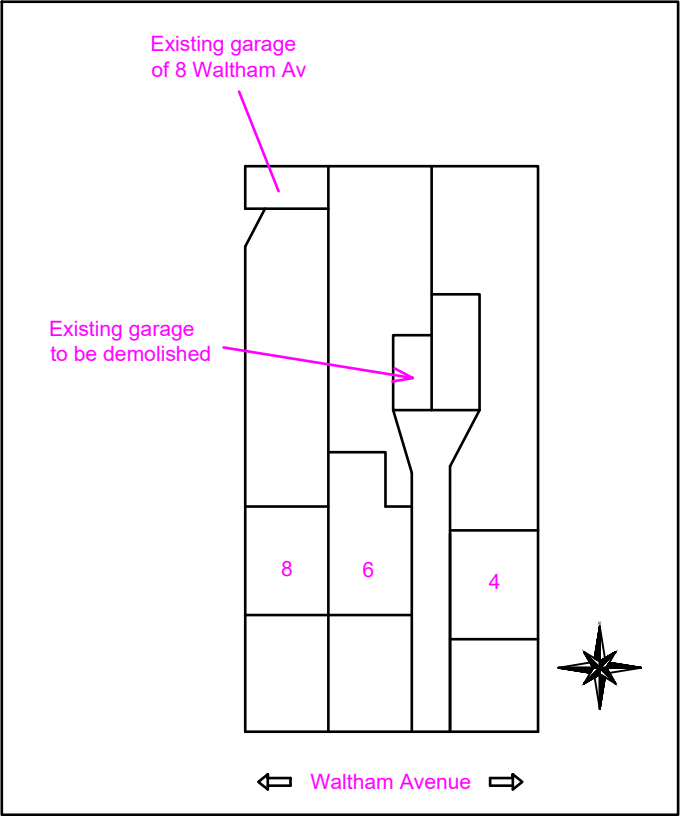

Existing Site Plan@
1:500

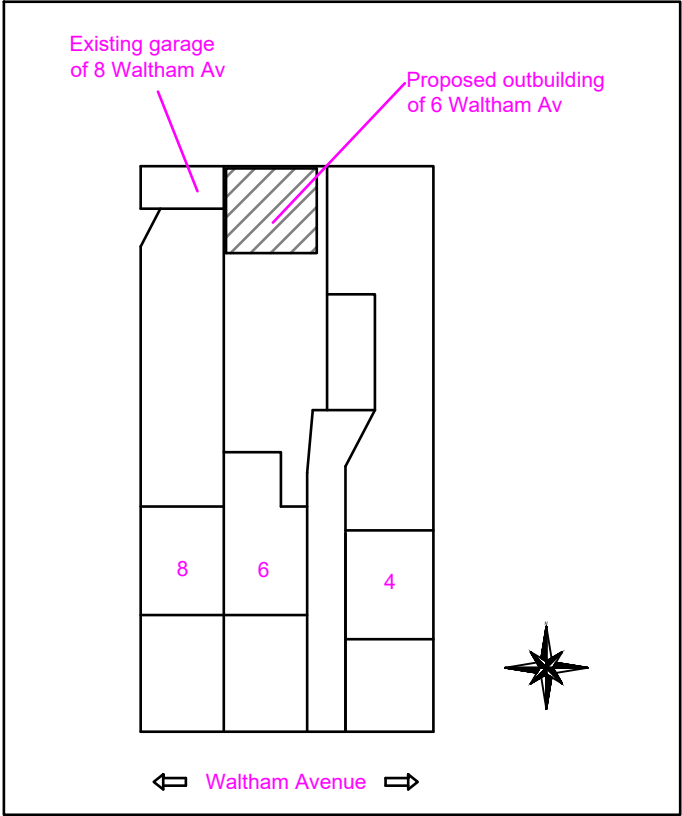

Proposed Site Plan@
1:500

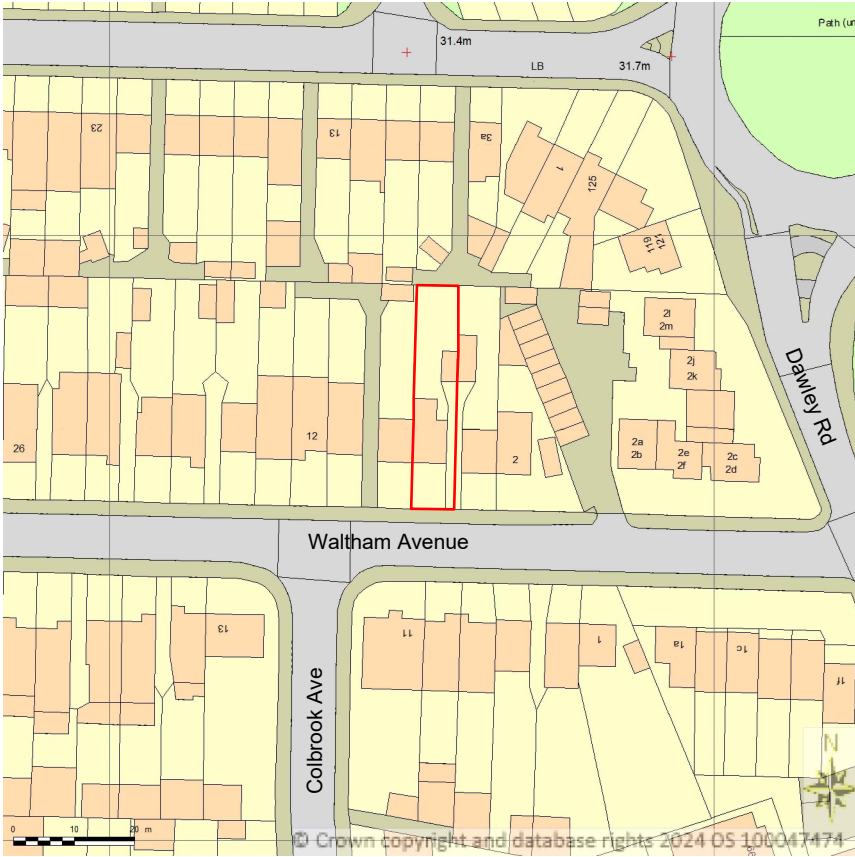

Location Plan@
1:1250

Proposed Development:

Outbuilding

Site Address:

6 Waltham Avenue
Hayes
UB3 1TA

Revisions:

Rev	Date	Description
A	08/06/2025	


Drawing Description:

Site plan & Location Plan

Drawing Number:

ART/2025/OB6WA/SPLP

Scale: 1:500, 1:1250
Paper Size: A3
Sheet No: 2 of 2

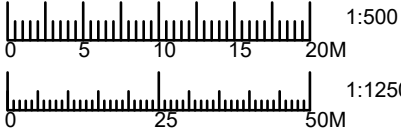

ART CONSULTANTS (UK) LTD
113 LONG LANE
STANWELL
TW19 7AL
M:07960071377
E: ARTCONSULTANTSUK@GMAIL.COM