



1 EXISTING GROUND FLOOR PLAN  
74 FERRERS AVENUE, WEST DRAYTON  
SCALE 1:50

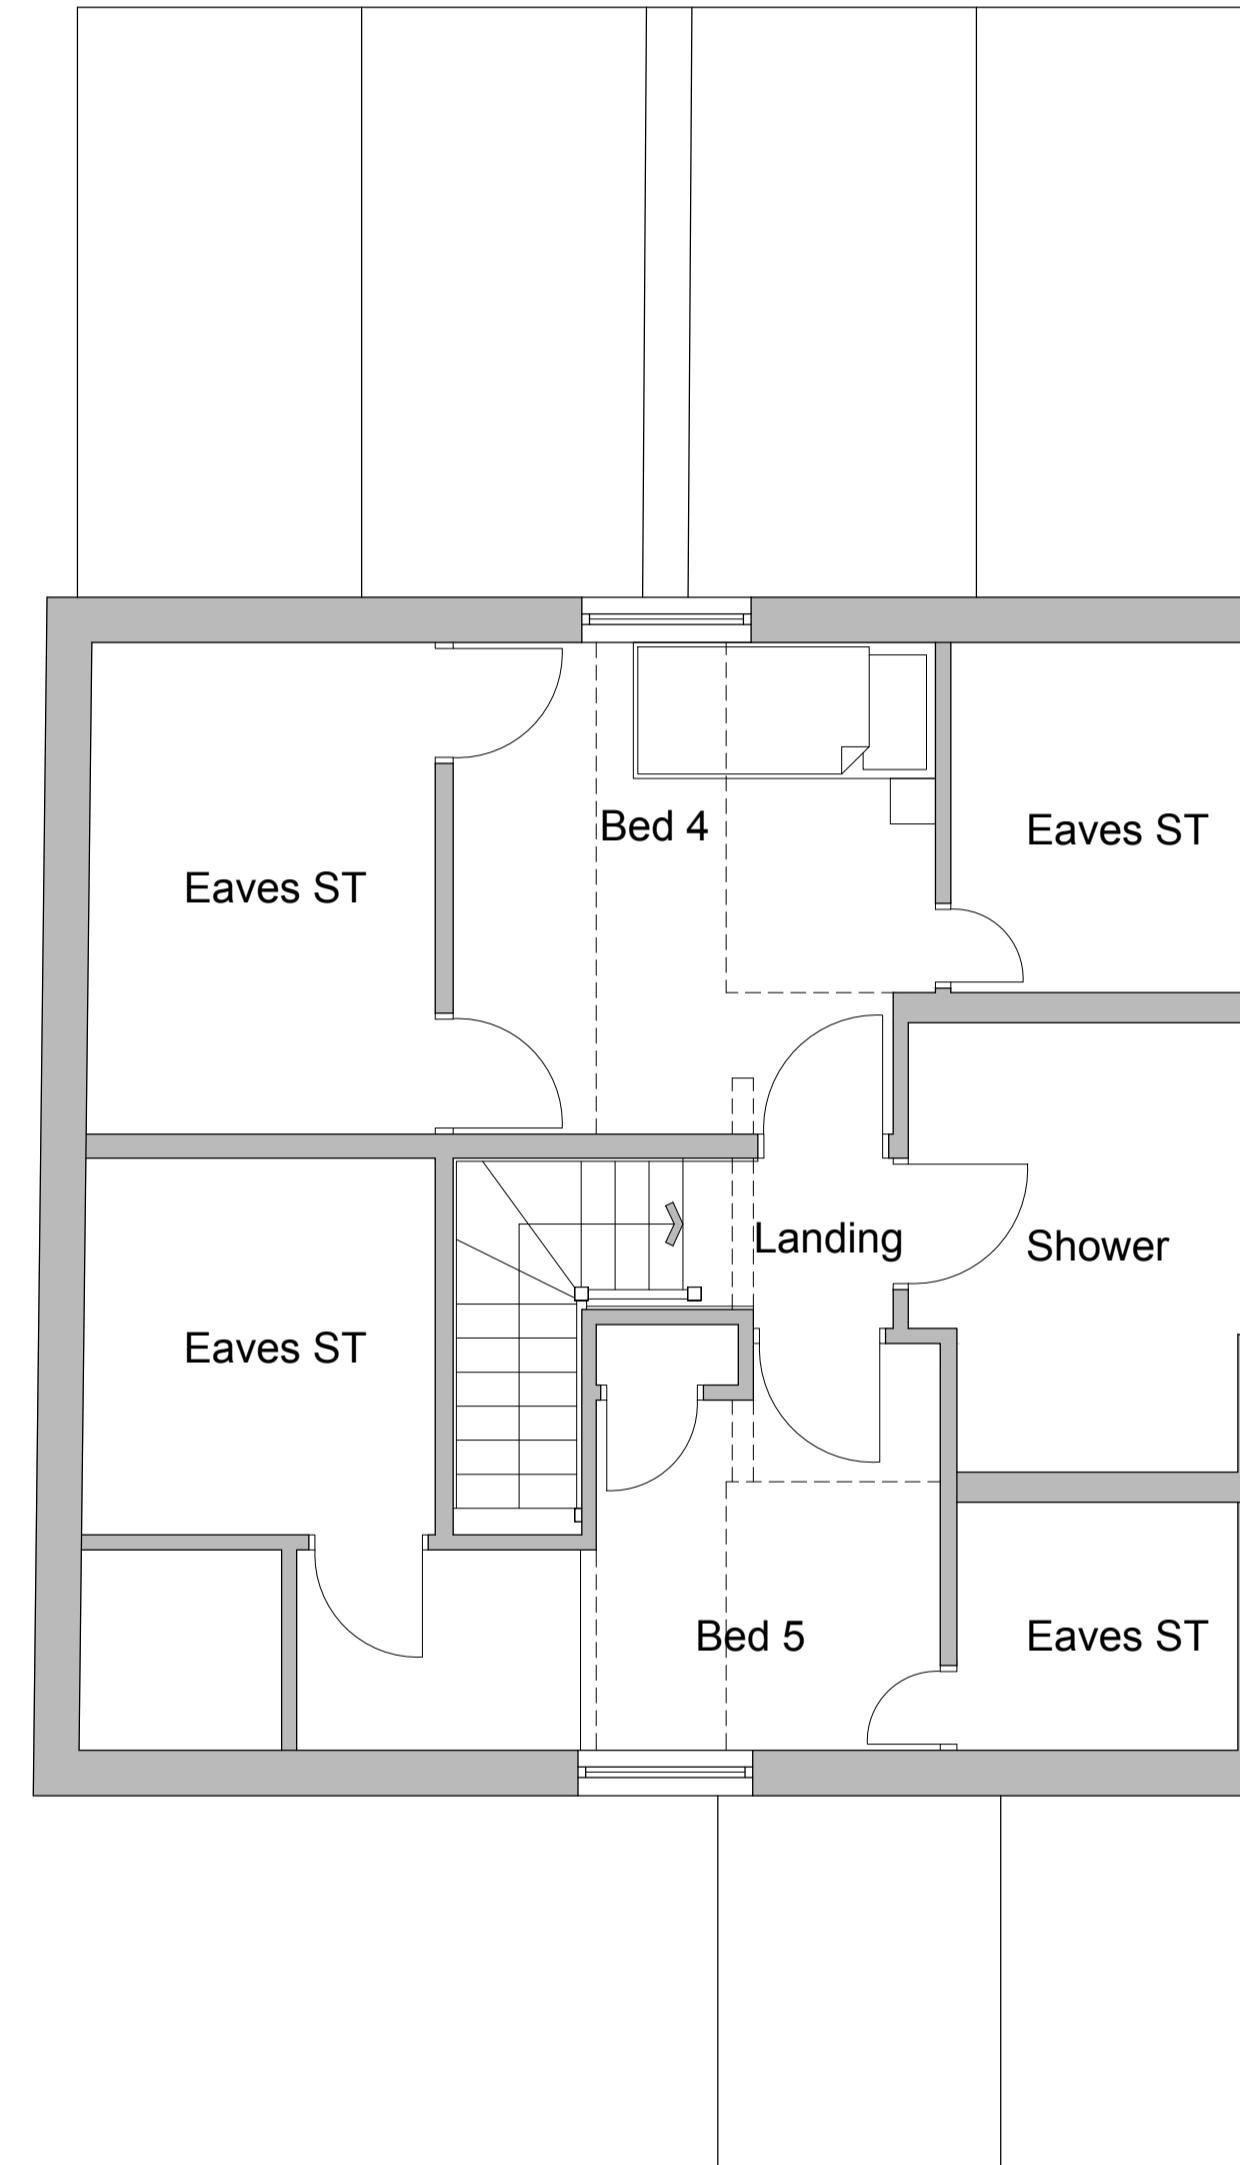


2 EXISTING FIRST FLOOR PLAN  
74 FERRERS AVENUE, WEST DRAYTON  
SCALE 1:50

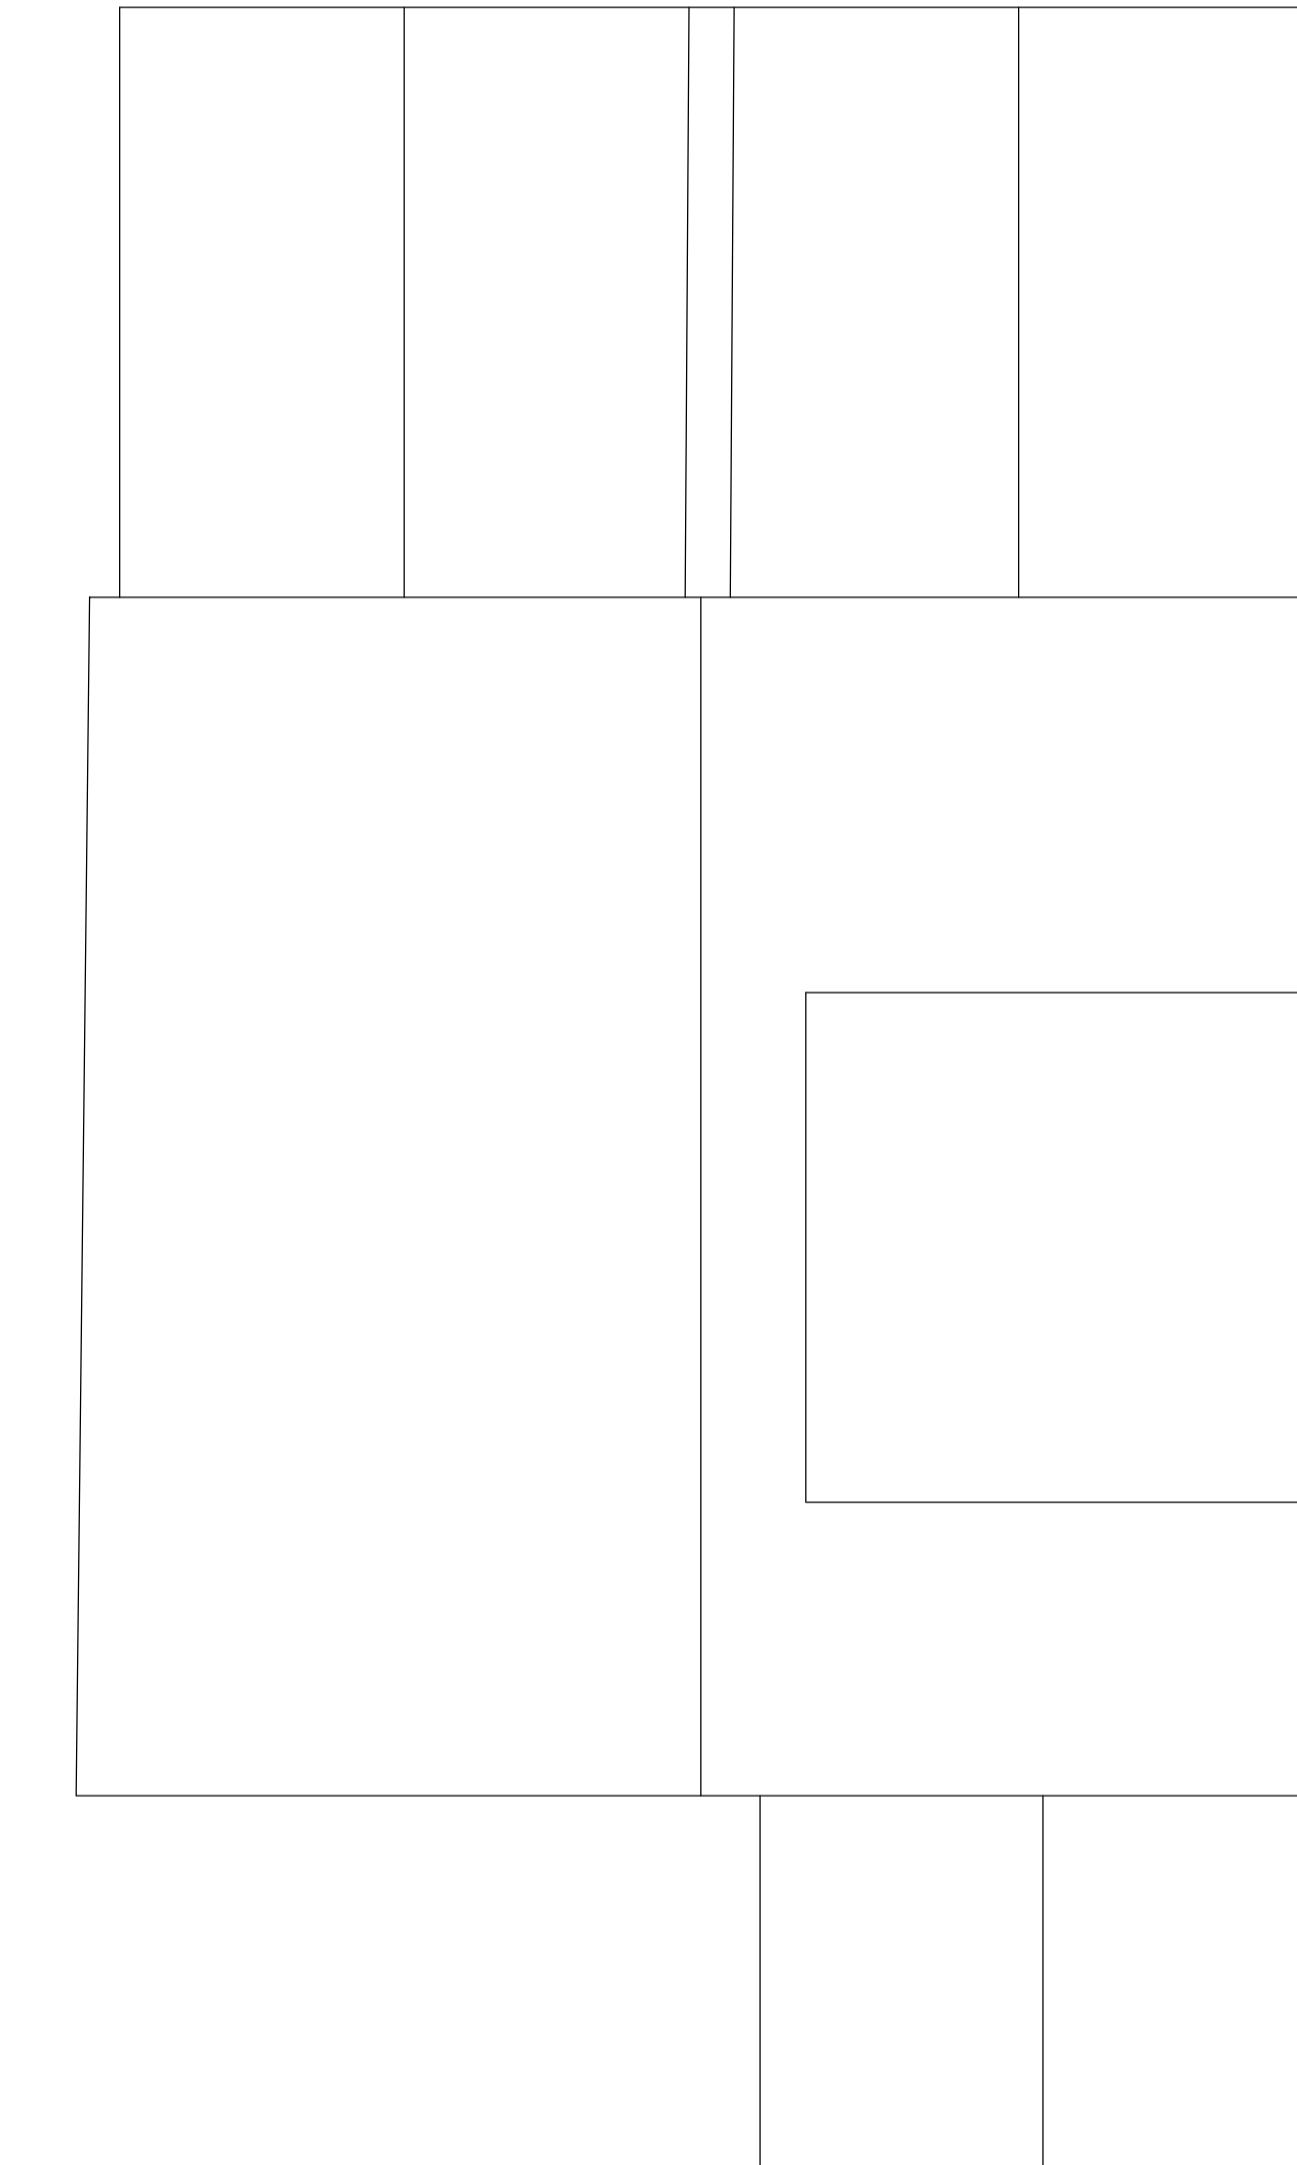

3 EXISTING ROOF PLAN  
74 FERRERS AVENUE, WEST DRAYTON  
SCALE 1:50

**mado homes**  
architectural design

 

Scale 1:50

Rev Date Amendment By


Status **PLANNING**

Project Address  
74 Ferrers Avenue  
West Drayton

Drawing Title  
Existing Plans  
Ground Floor, First Floor, & Roof Plan

Drawn By SH Date NOV 22  
Check SAW Scale 1:50@A1

Drawing No. FA-PE-001 Rev. -