






1 EXISTING FRONT ELEVATION
74 FERRERS AVENUE, WEST DRAYTON
SCALE 1:50

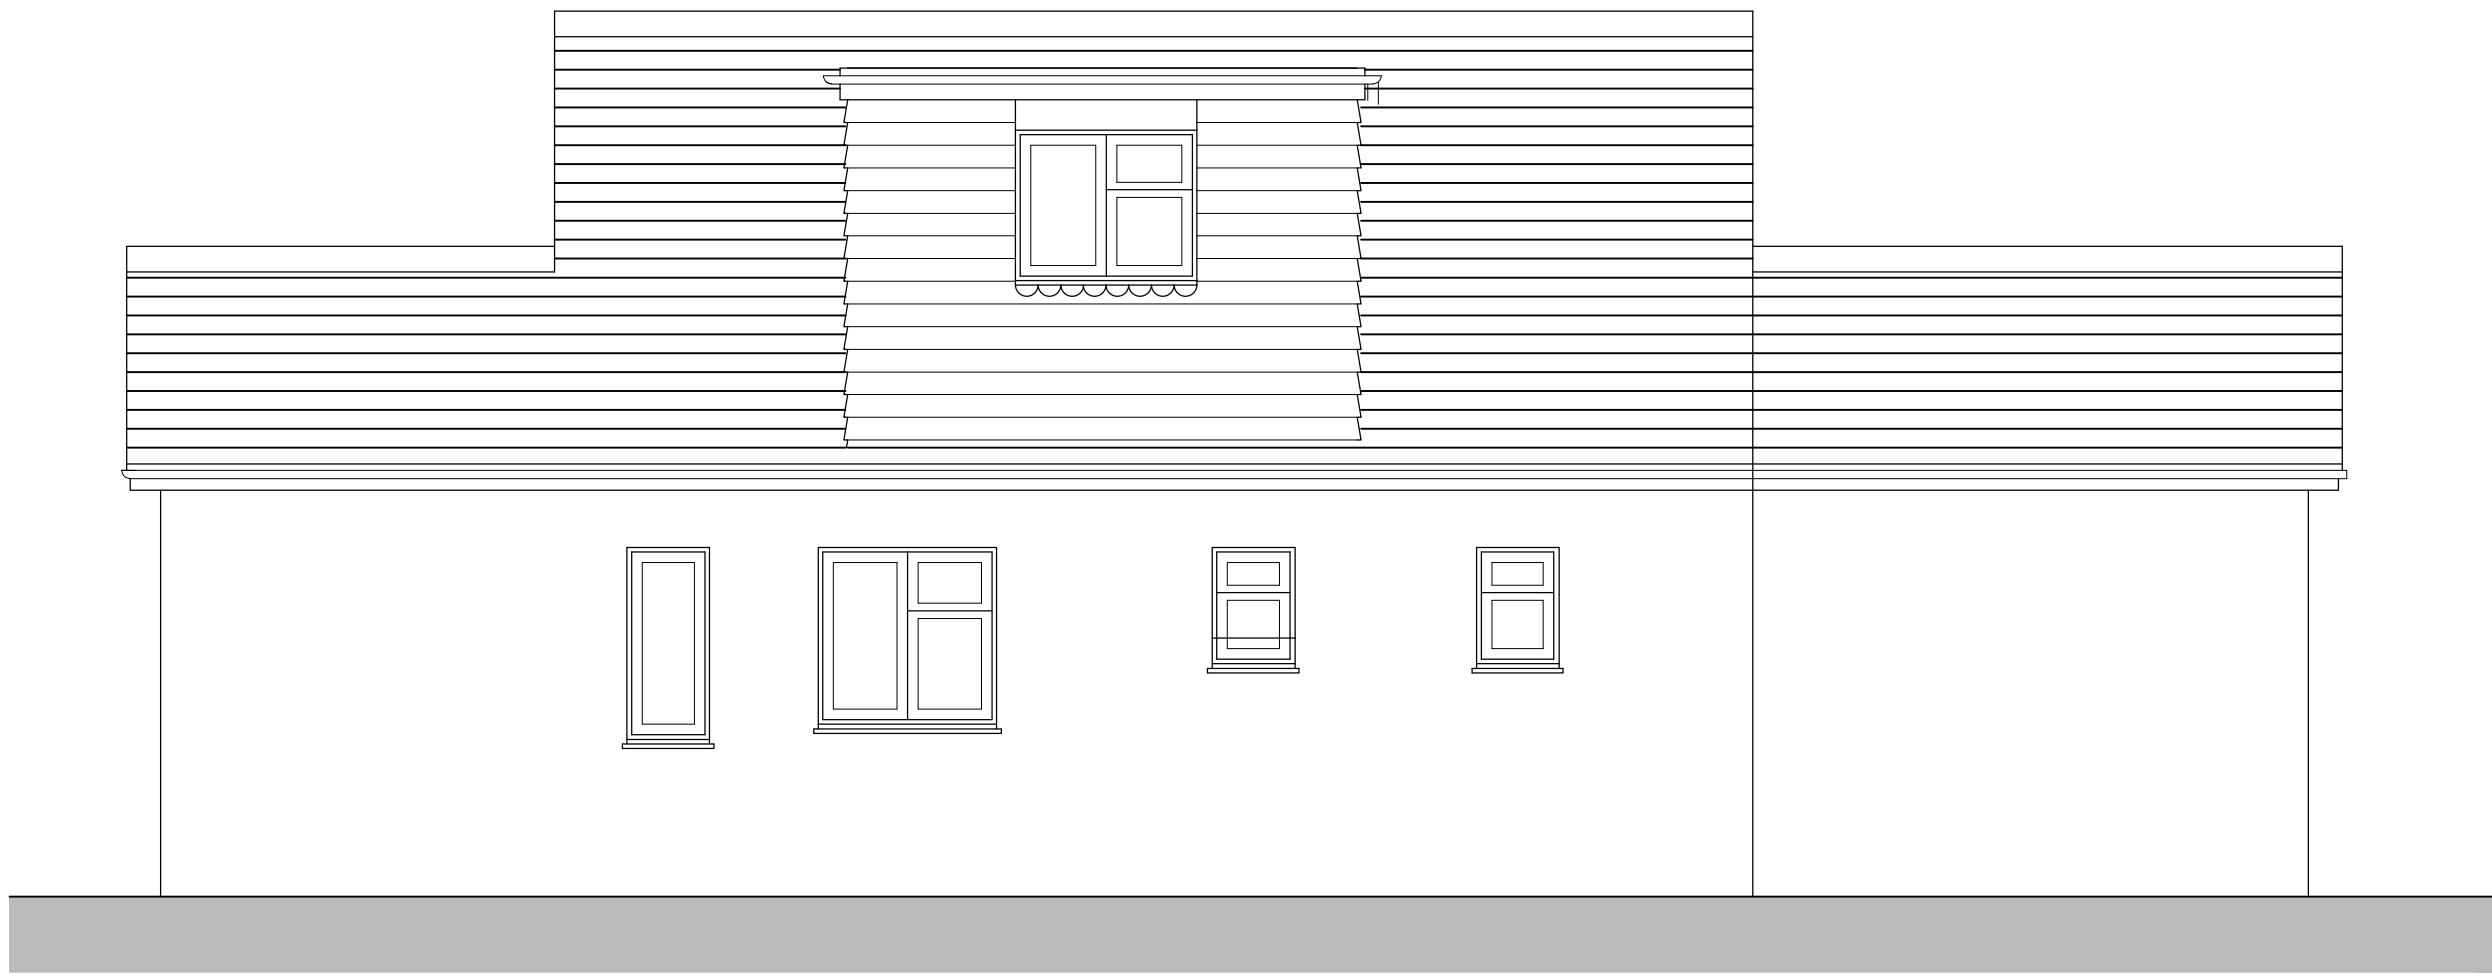

3 EXISTING SIDE ELEVATION
74 FERRERS AVENUE, WEST DRAYTON
SCALE 1:50

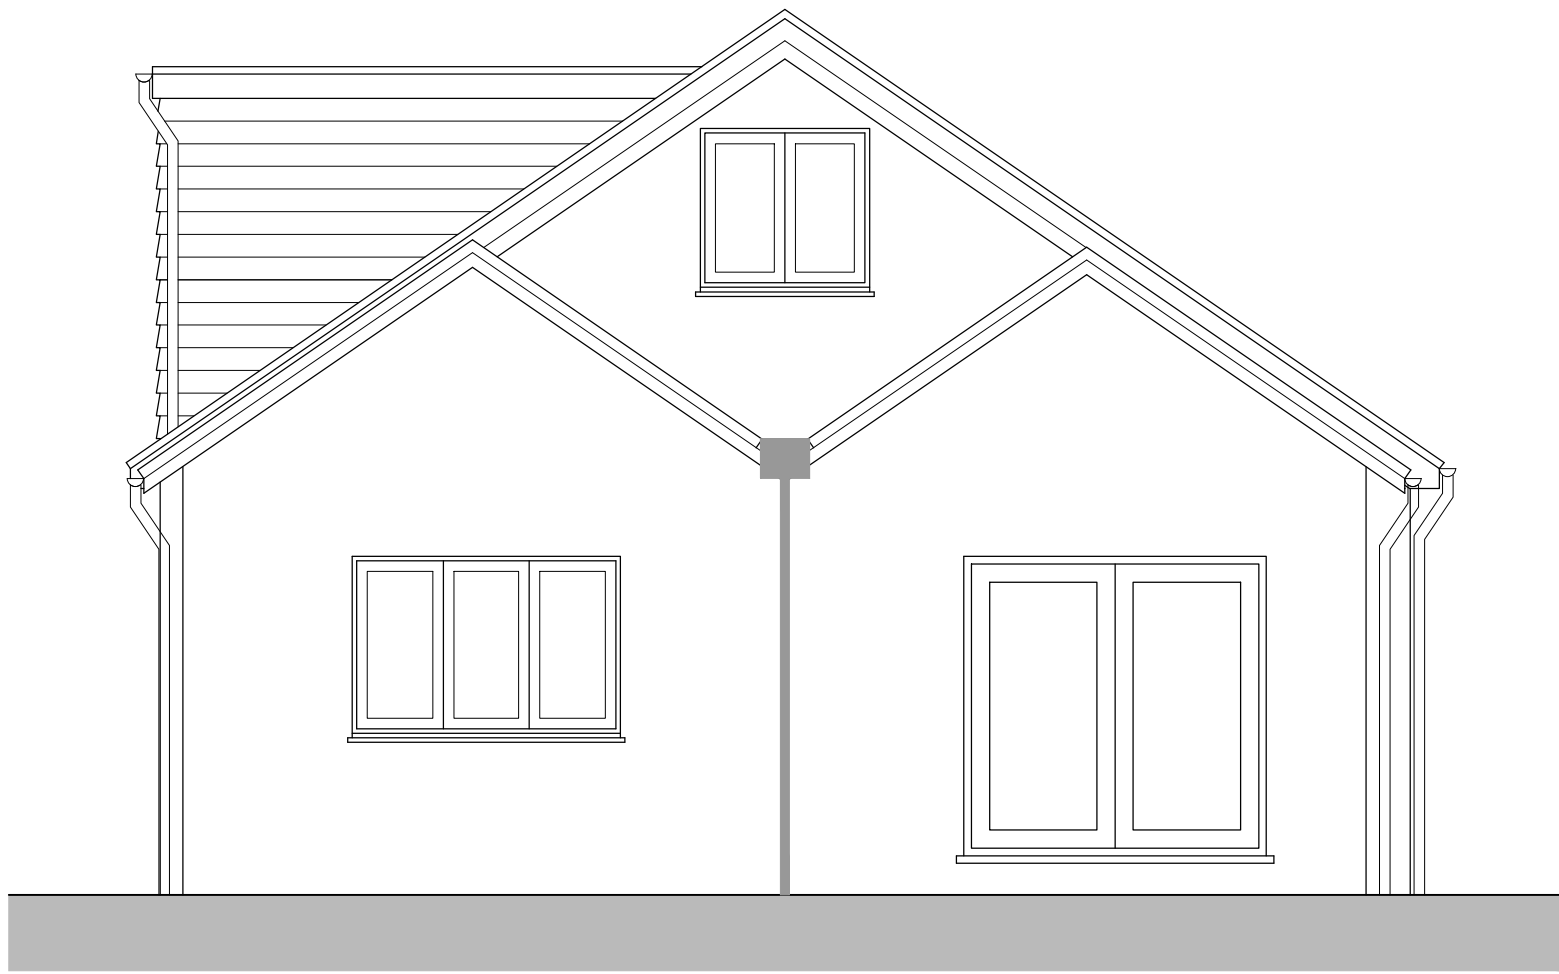


2 EXISTING REAR ELEVATION
74 FERRERS AVENUE, WEST DRAYTON
SCALE 1:50

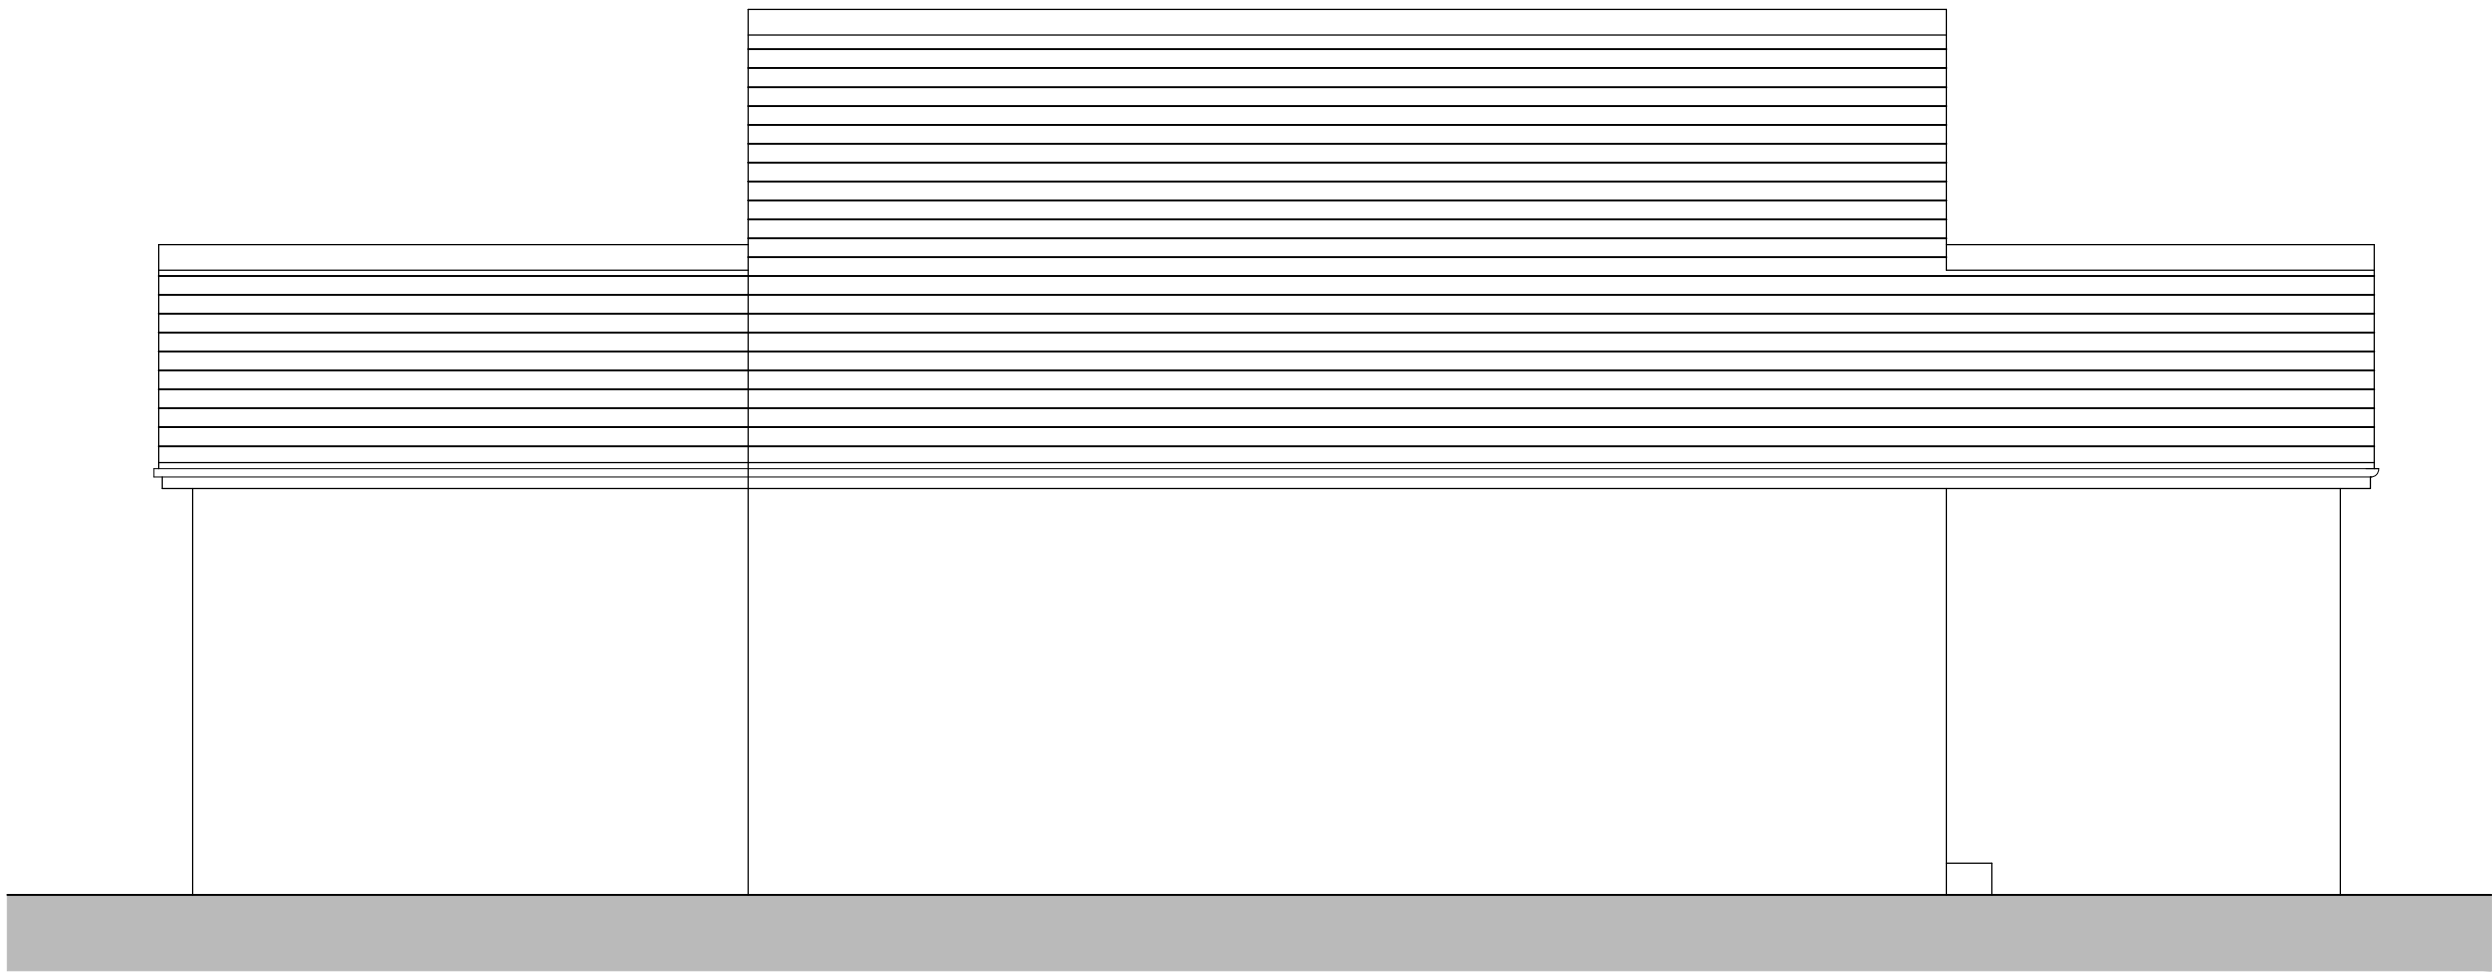

4 EXISTING SIDE ELEVATION
74 FERRERS AVENUE, WEST DRAYTON
SCALE 1:50

mado homes
architectural design

 

Scale 1:50			
Rev	Date	Amendment	By

Status			
PLANNING			
Project Address			
74 Ferrers Avenue			
West Drayton			
Drawing Title			
Existing Elevations			
Front, Rear & Side Elevations			
Drawn By		Date	NOV 22
Check		Scale	1:50@A1
Drawing No.			Rev.
FA-PE-002			-