



1 PROPOSED GROUND FLOOR PLAN
74 FERRERS AVENUE, WEST DRAYTON SCALE 1:50

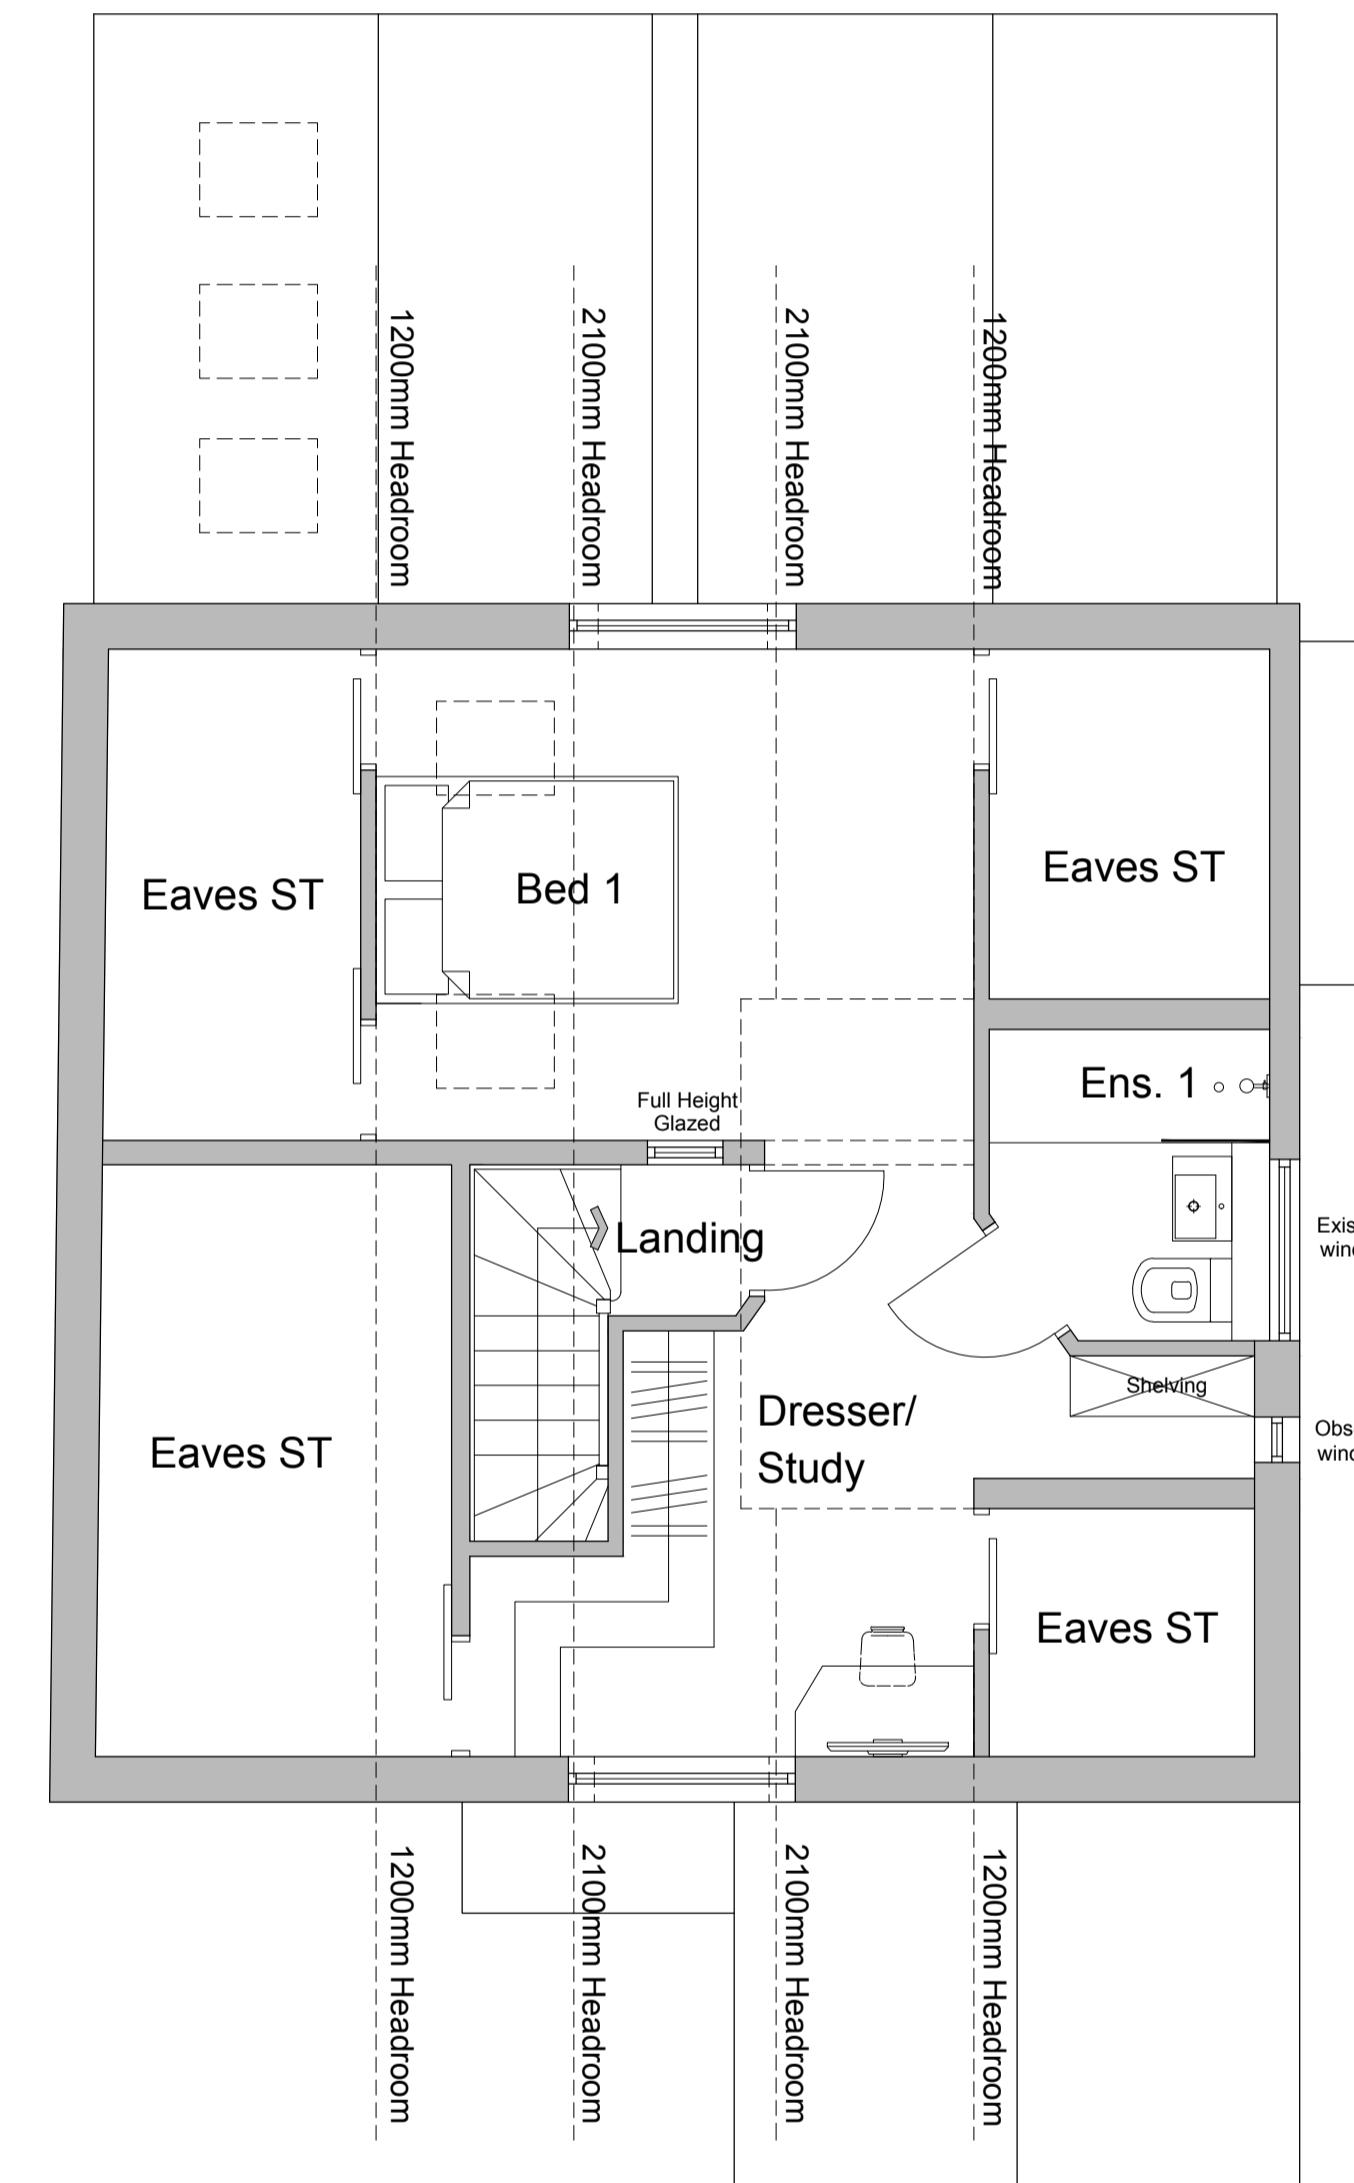

2 PROPOSED FIRST FLOOR PLAN
74 FERRERS AVENUE, WEST DRAYTON SCALE 1:50

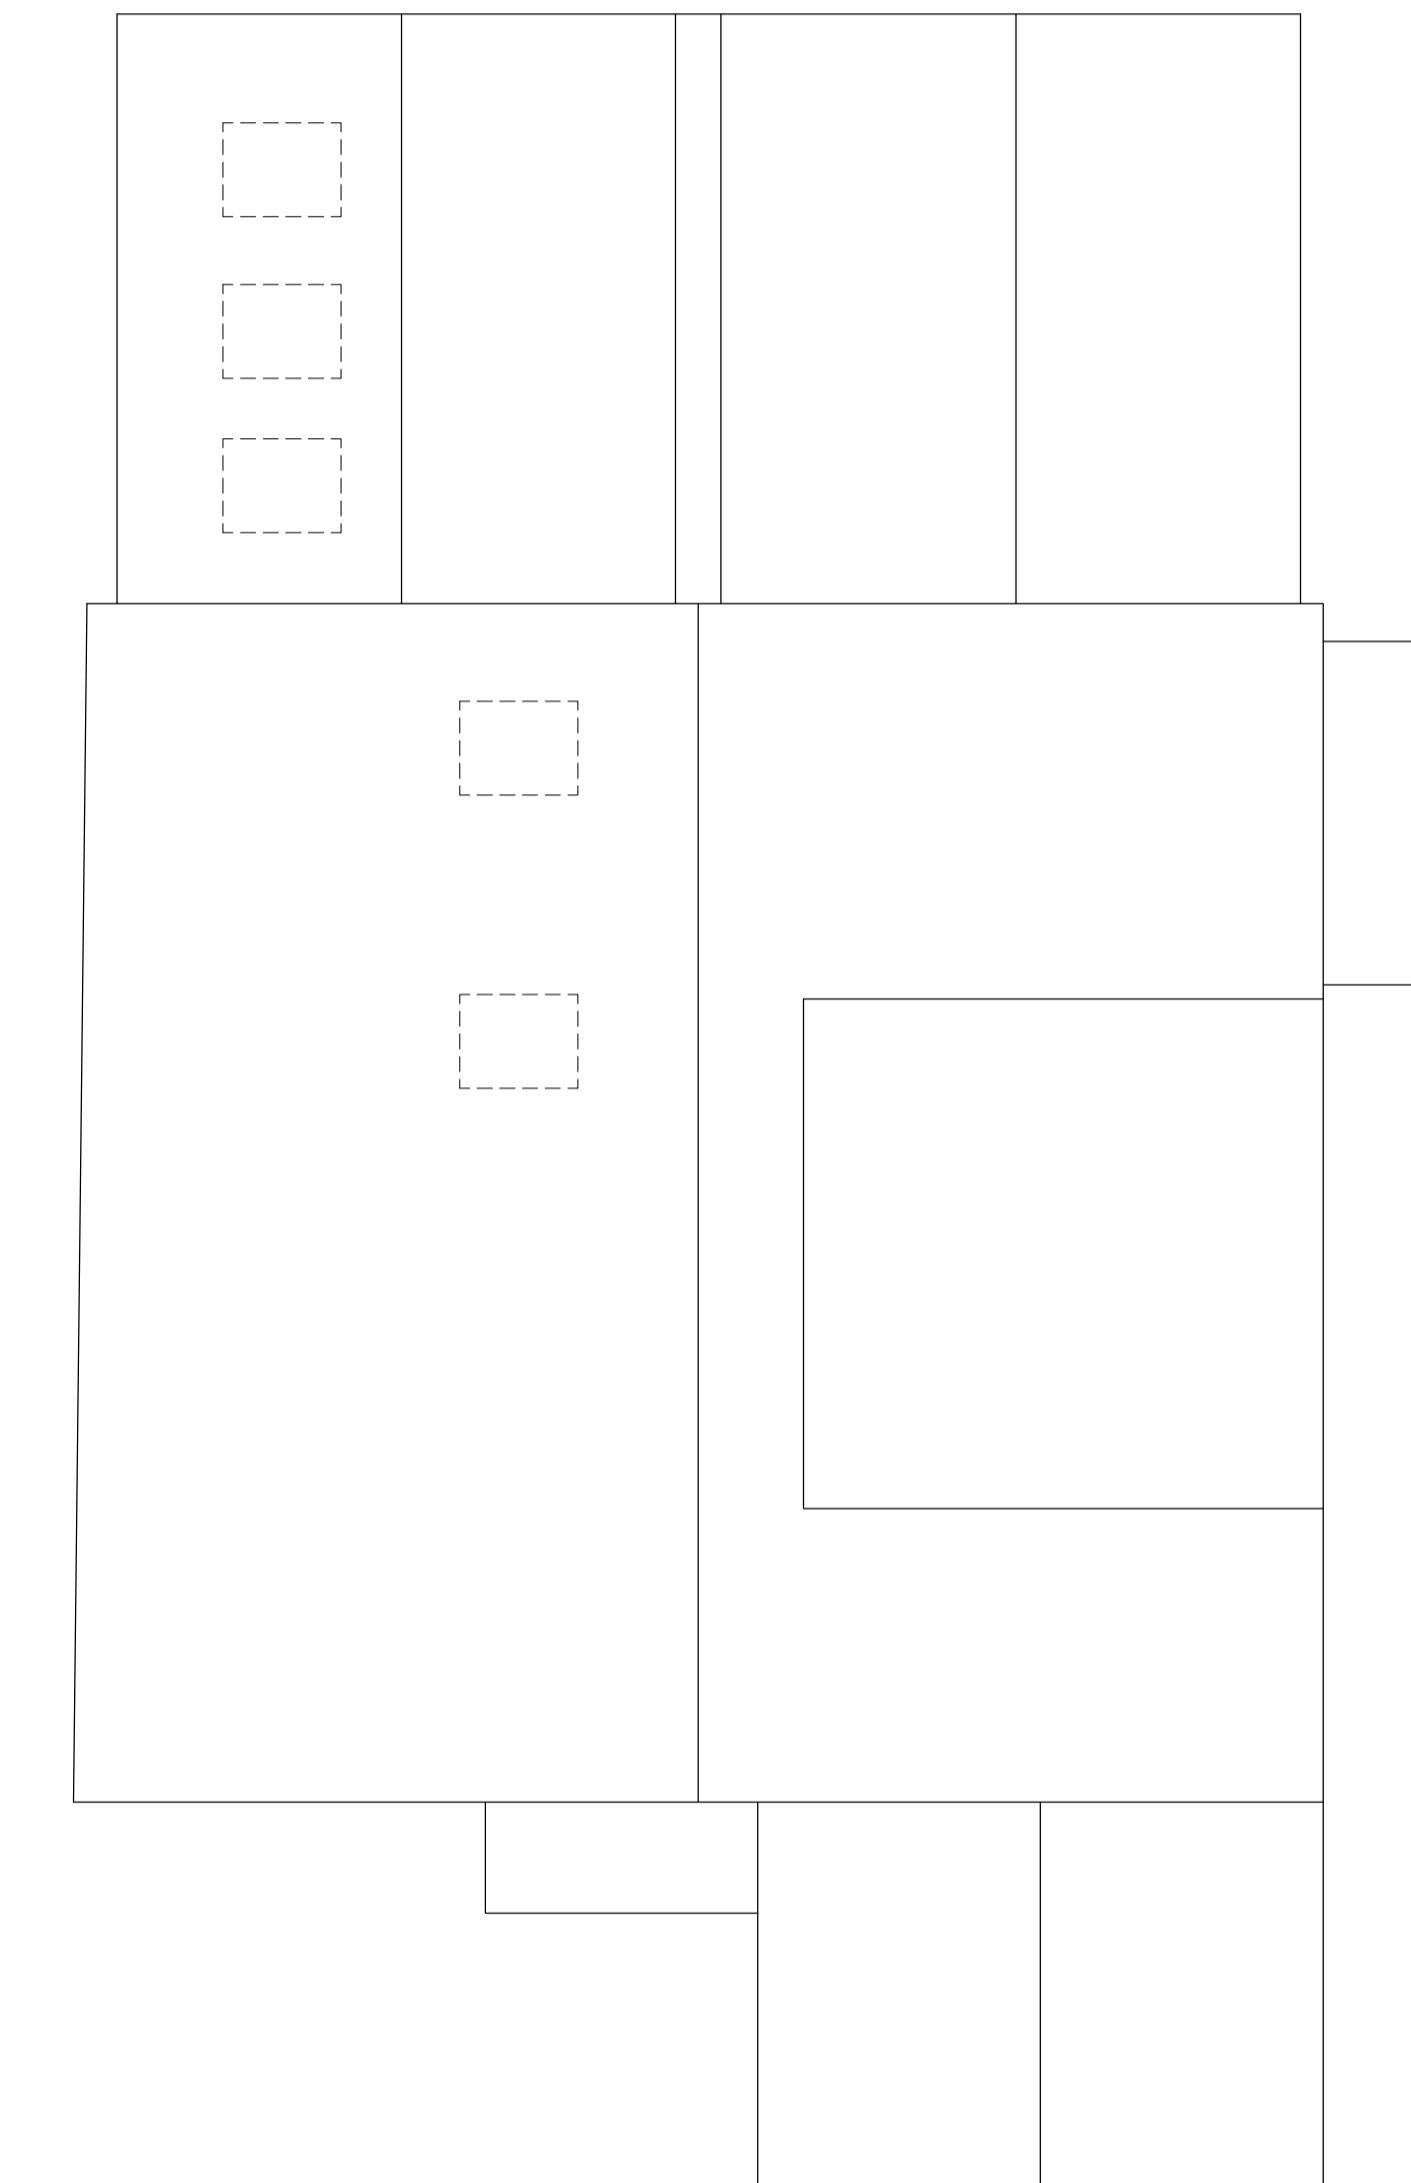

3 PROPOSED ROOF PLAN
74 FERRERS AVENUE, WEST DRAYTON SCALE 1:50

mado homes
architectural design

0 1 2 5m
Scale 1:50

Rev Date Amendment By

Status **PLANNING**

Project Address
74 Ferrers Avenue
West Drayton

Drawing Title
Proposed Floor Plans
Ground Floor, First Floor & Roof Plan

Drawn By SH Date NOV 22
Check SAW Scale 1:50@A1

Drawing No. FA-PE-003 Rev. -