




1 EXISTING FRONT ELEVATION
74 FERRERS AVENUE, WEST DRAYTON



3 EXISTING SIDE ELEVATION
74 FERRERS AVENUE, WEST DRAYTON



2 EXISTING REAR ELEVATION
74 FERRERS AVENUE, WEST DRAYTON

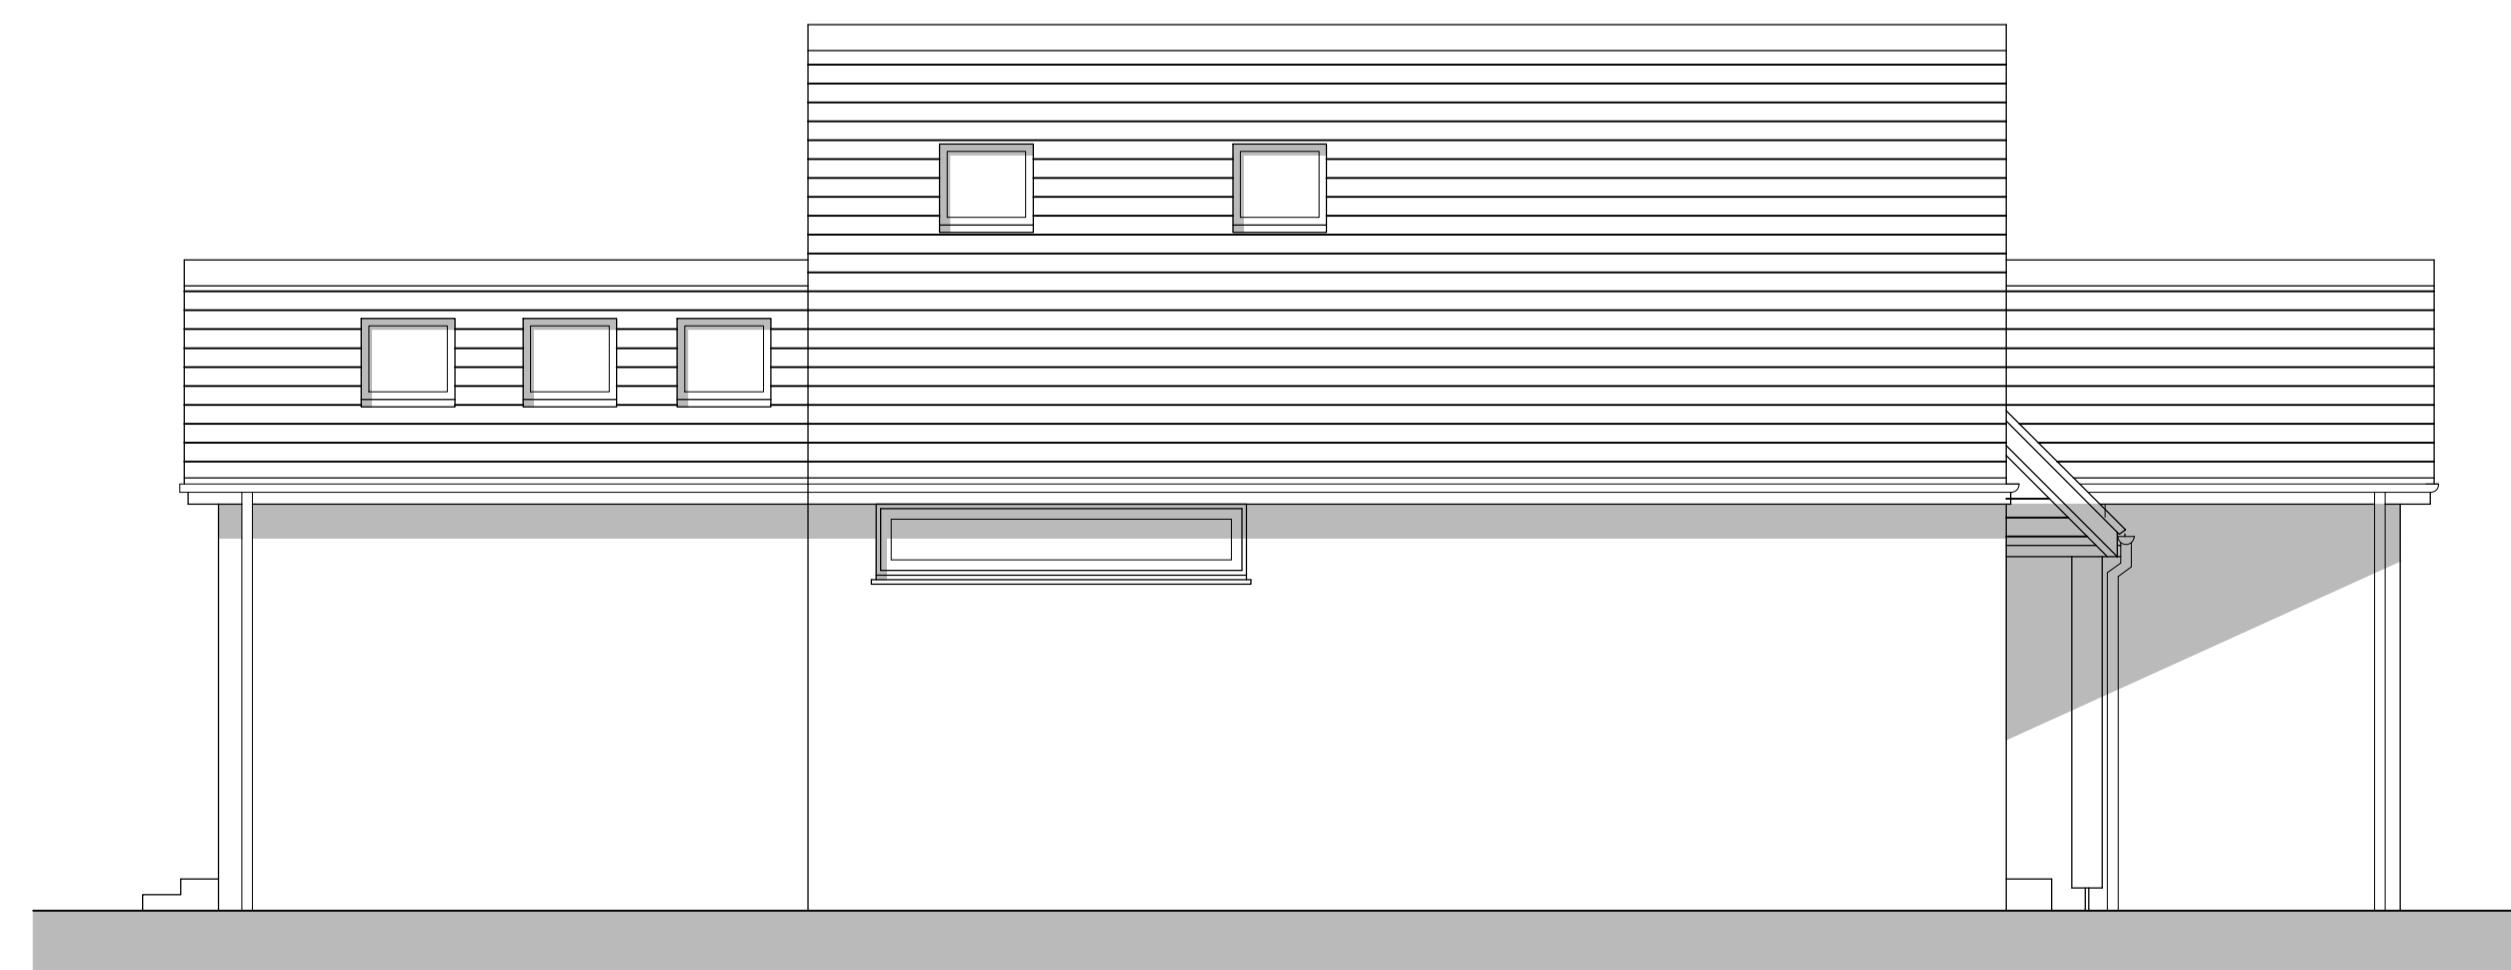

4 EXISTING SIDE ELEVATION
74 FERRERS AVENUE, WEST DRAYTON

mado homes
architectural design

0 1 2 5m
Scale 1:50

Rev Date Amendment By

Status PLANNING

Project Address
74 Ferrers Avenue
West Drayton

Drawing Title
Proposed Elevations
Front, Rear, & Side Elevations

Drawn By SH Date NOV 22
Check SAW Scale 1:50@A1

Drawing No. FA-PE-004 Rev. -