




EXISTING FRONT ELEVATION

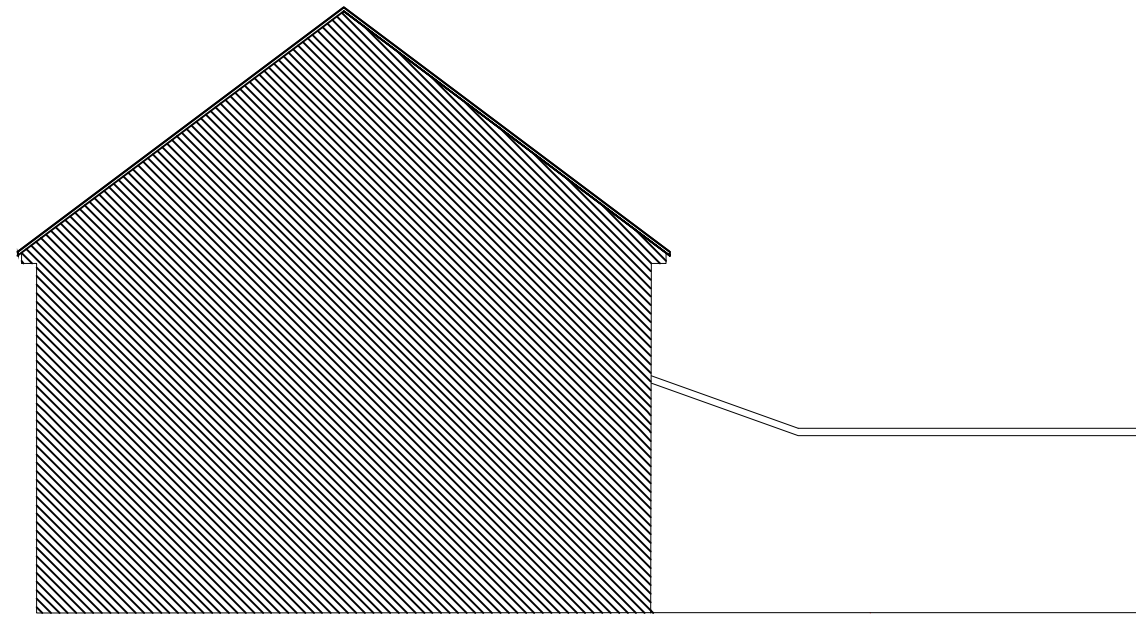


EXISTING SIDE ELEVATION (FROM No.23)

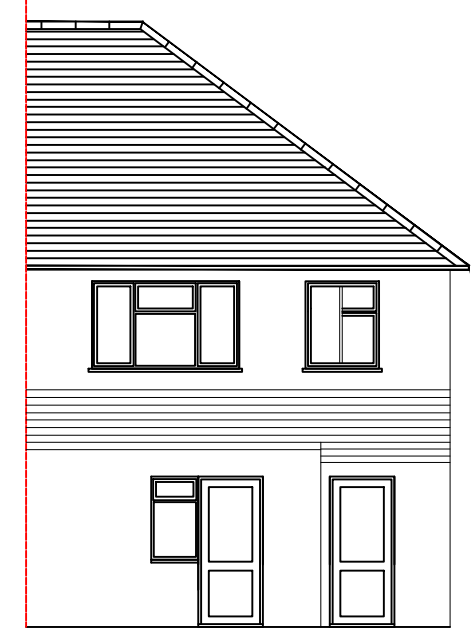

EXISTING REAR ELEVATION

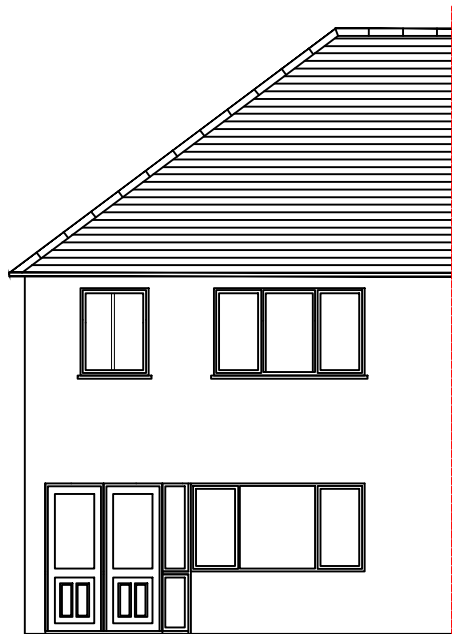

PROPOSED FRONT ELEVATION

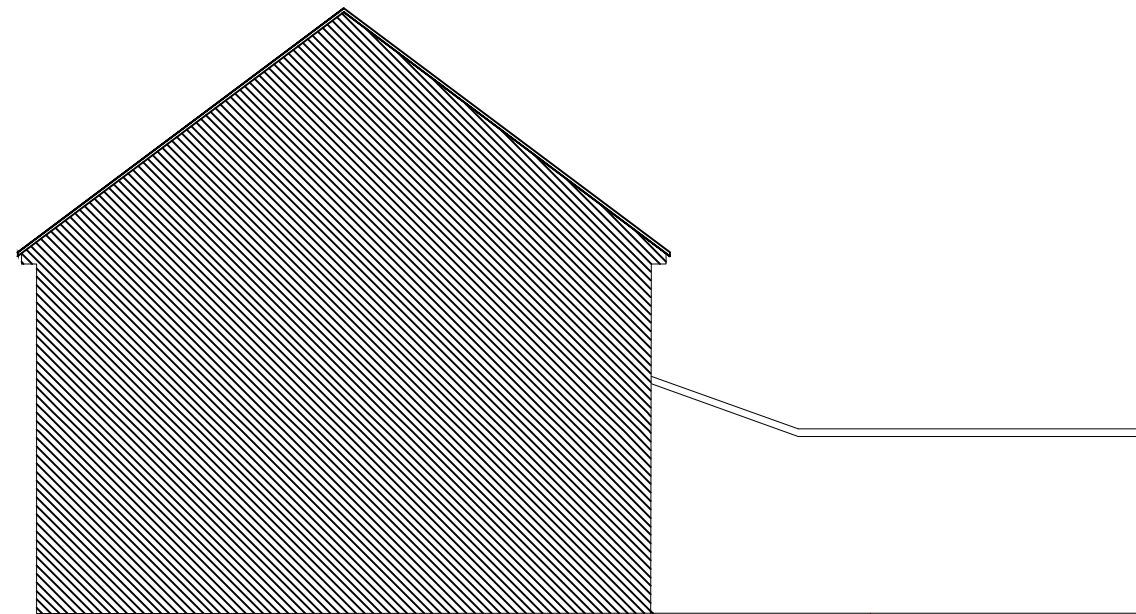

PROPOSED SIDE ELEVATION (FROM No.23)



PROPOSED REAR ELEVATION



Proposed External Finish  
Materials to Match Existing  
External Finish Materials

Tel: 078598 77288		moshamaun@gmail.com		
Client Raju Tal	Site 21 SPENCER AVENUE, HAYES, UB4 0QX			
Project Rear Ground Floor Infill Extension	Title ELEVATIONS			
Scale 1:100 @ A3	Date 16/05/2026	Drawn by MS	Drg. No 21SA/ELNS	Revision A