




EXISTING 1st FLOOR PLAN

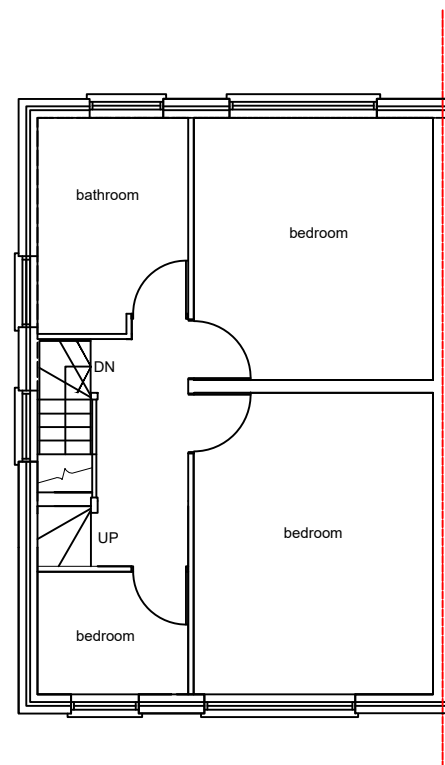

PROPOSED 1st FLOOR PLAN

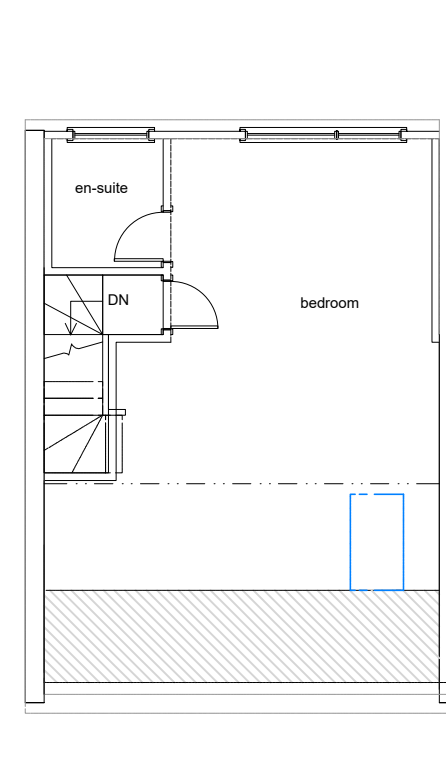

PROPOSED Loft FLOOR PLAN

 

Scale 1:100

moshamaun@gmail.com		Tel: 078598 77288		
Client	Raju Tal	Site 21 SPENCER AVENUE, HAYES, UB4 0QX		
Project	Loft With Full Dormer Extension	Title PLANS		
Scale	1:100 @ A3	Date	16/03/2026	Revision
		Drawn by	Drg. No	
		MS	21SA/PLNS	A