


Copyright. This drawing and design and all the information contained therein is the sole copyright of 360 International Group, and reproduction in any form is forbidden unless permission is obtained in writing.
No dimensions to be scaled from this drawing. All Contractors must visit site and be responsible for taking and checking all dimensions relative to this work. The Designer must be advised of any discrepancies in writing.

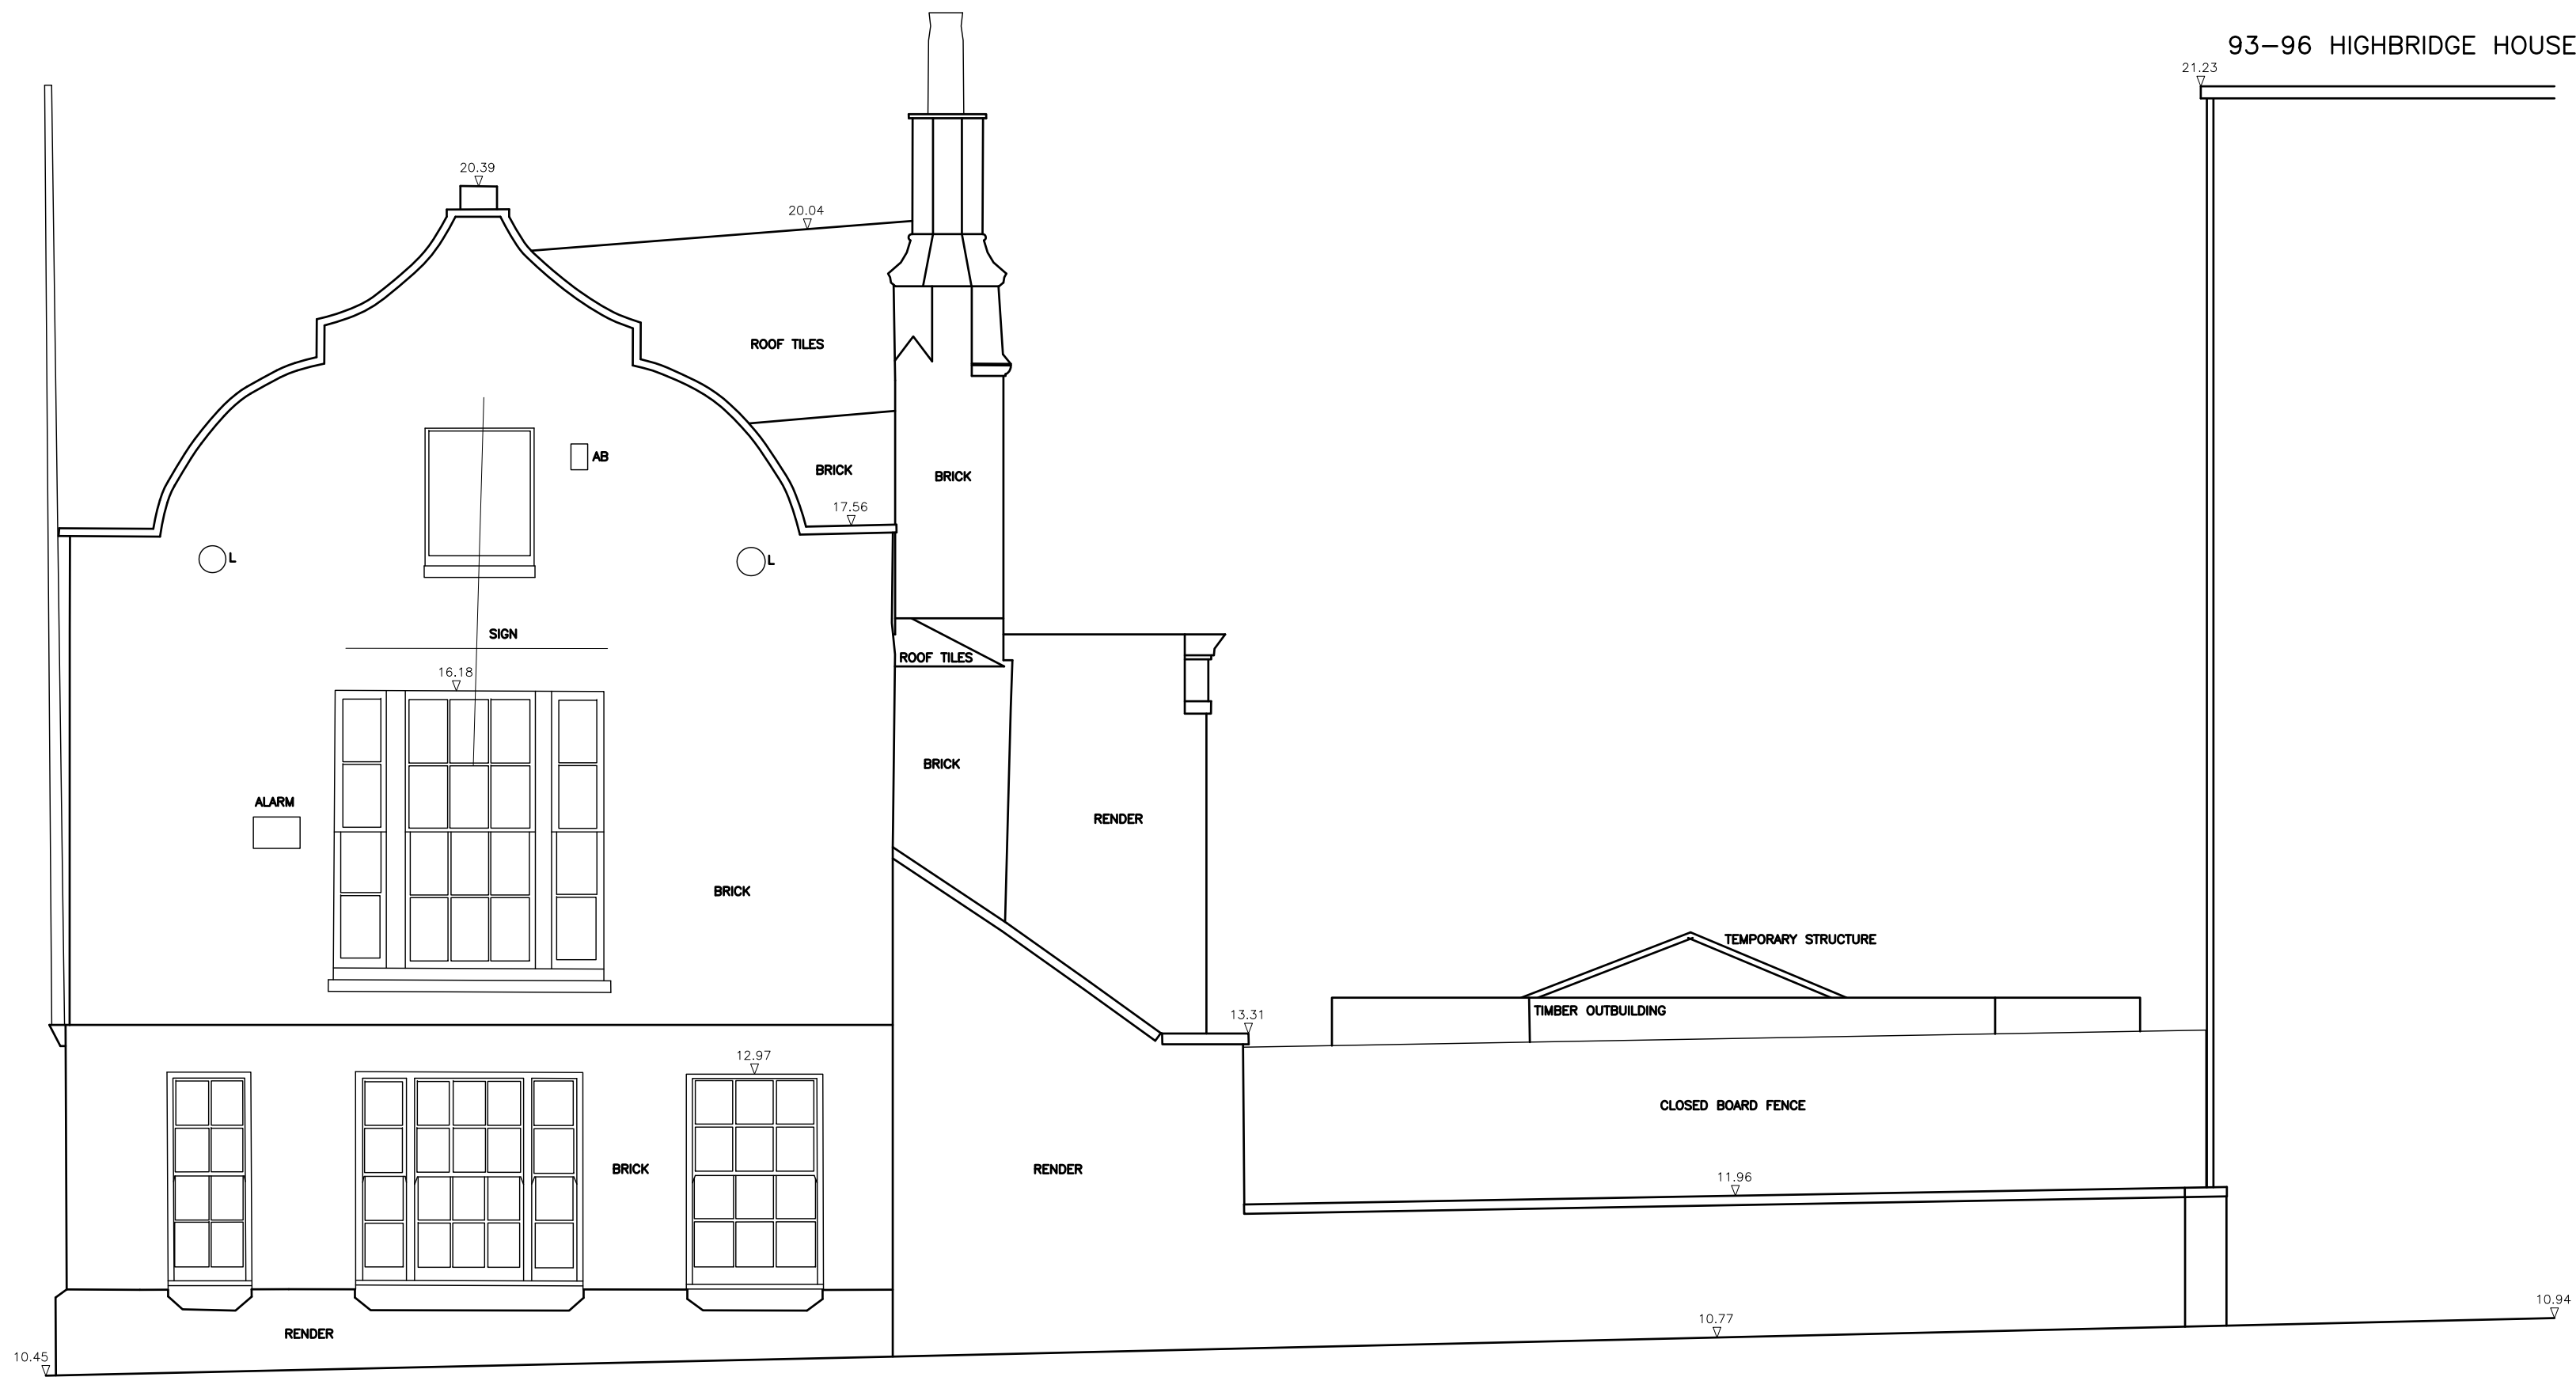

SOUTHEAST FACING ELEVATION



NORTHEAST FACING ELEVATION

Rev. Date. Notes. Amended by.

360 International Group

DISCOVER : DESIGN : DELIVER
99a Mews Street, St Katharine Docks, London. E1W 1UG
Tel: 020 7112 7548 www.360IntGroup.com

Job title Crown & Treaty 90 Oxford Road Uxbridge. UB8 1LU.	
Drawing title Southeast & Northeast Elevations as Existing.	
Scale 1:50@A1	Drawing No. 920/04
Date 17Oct17	
Drawn by Steve Curtis	