


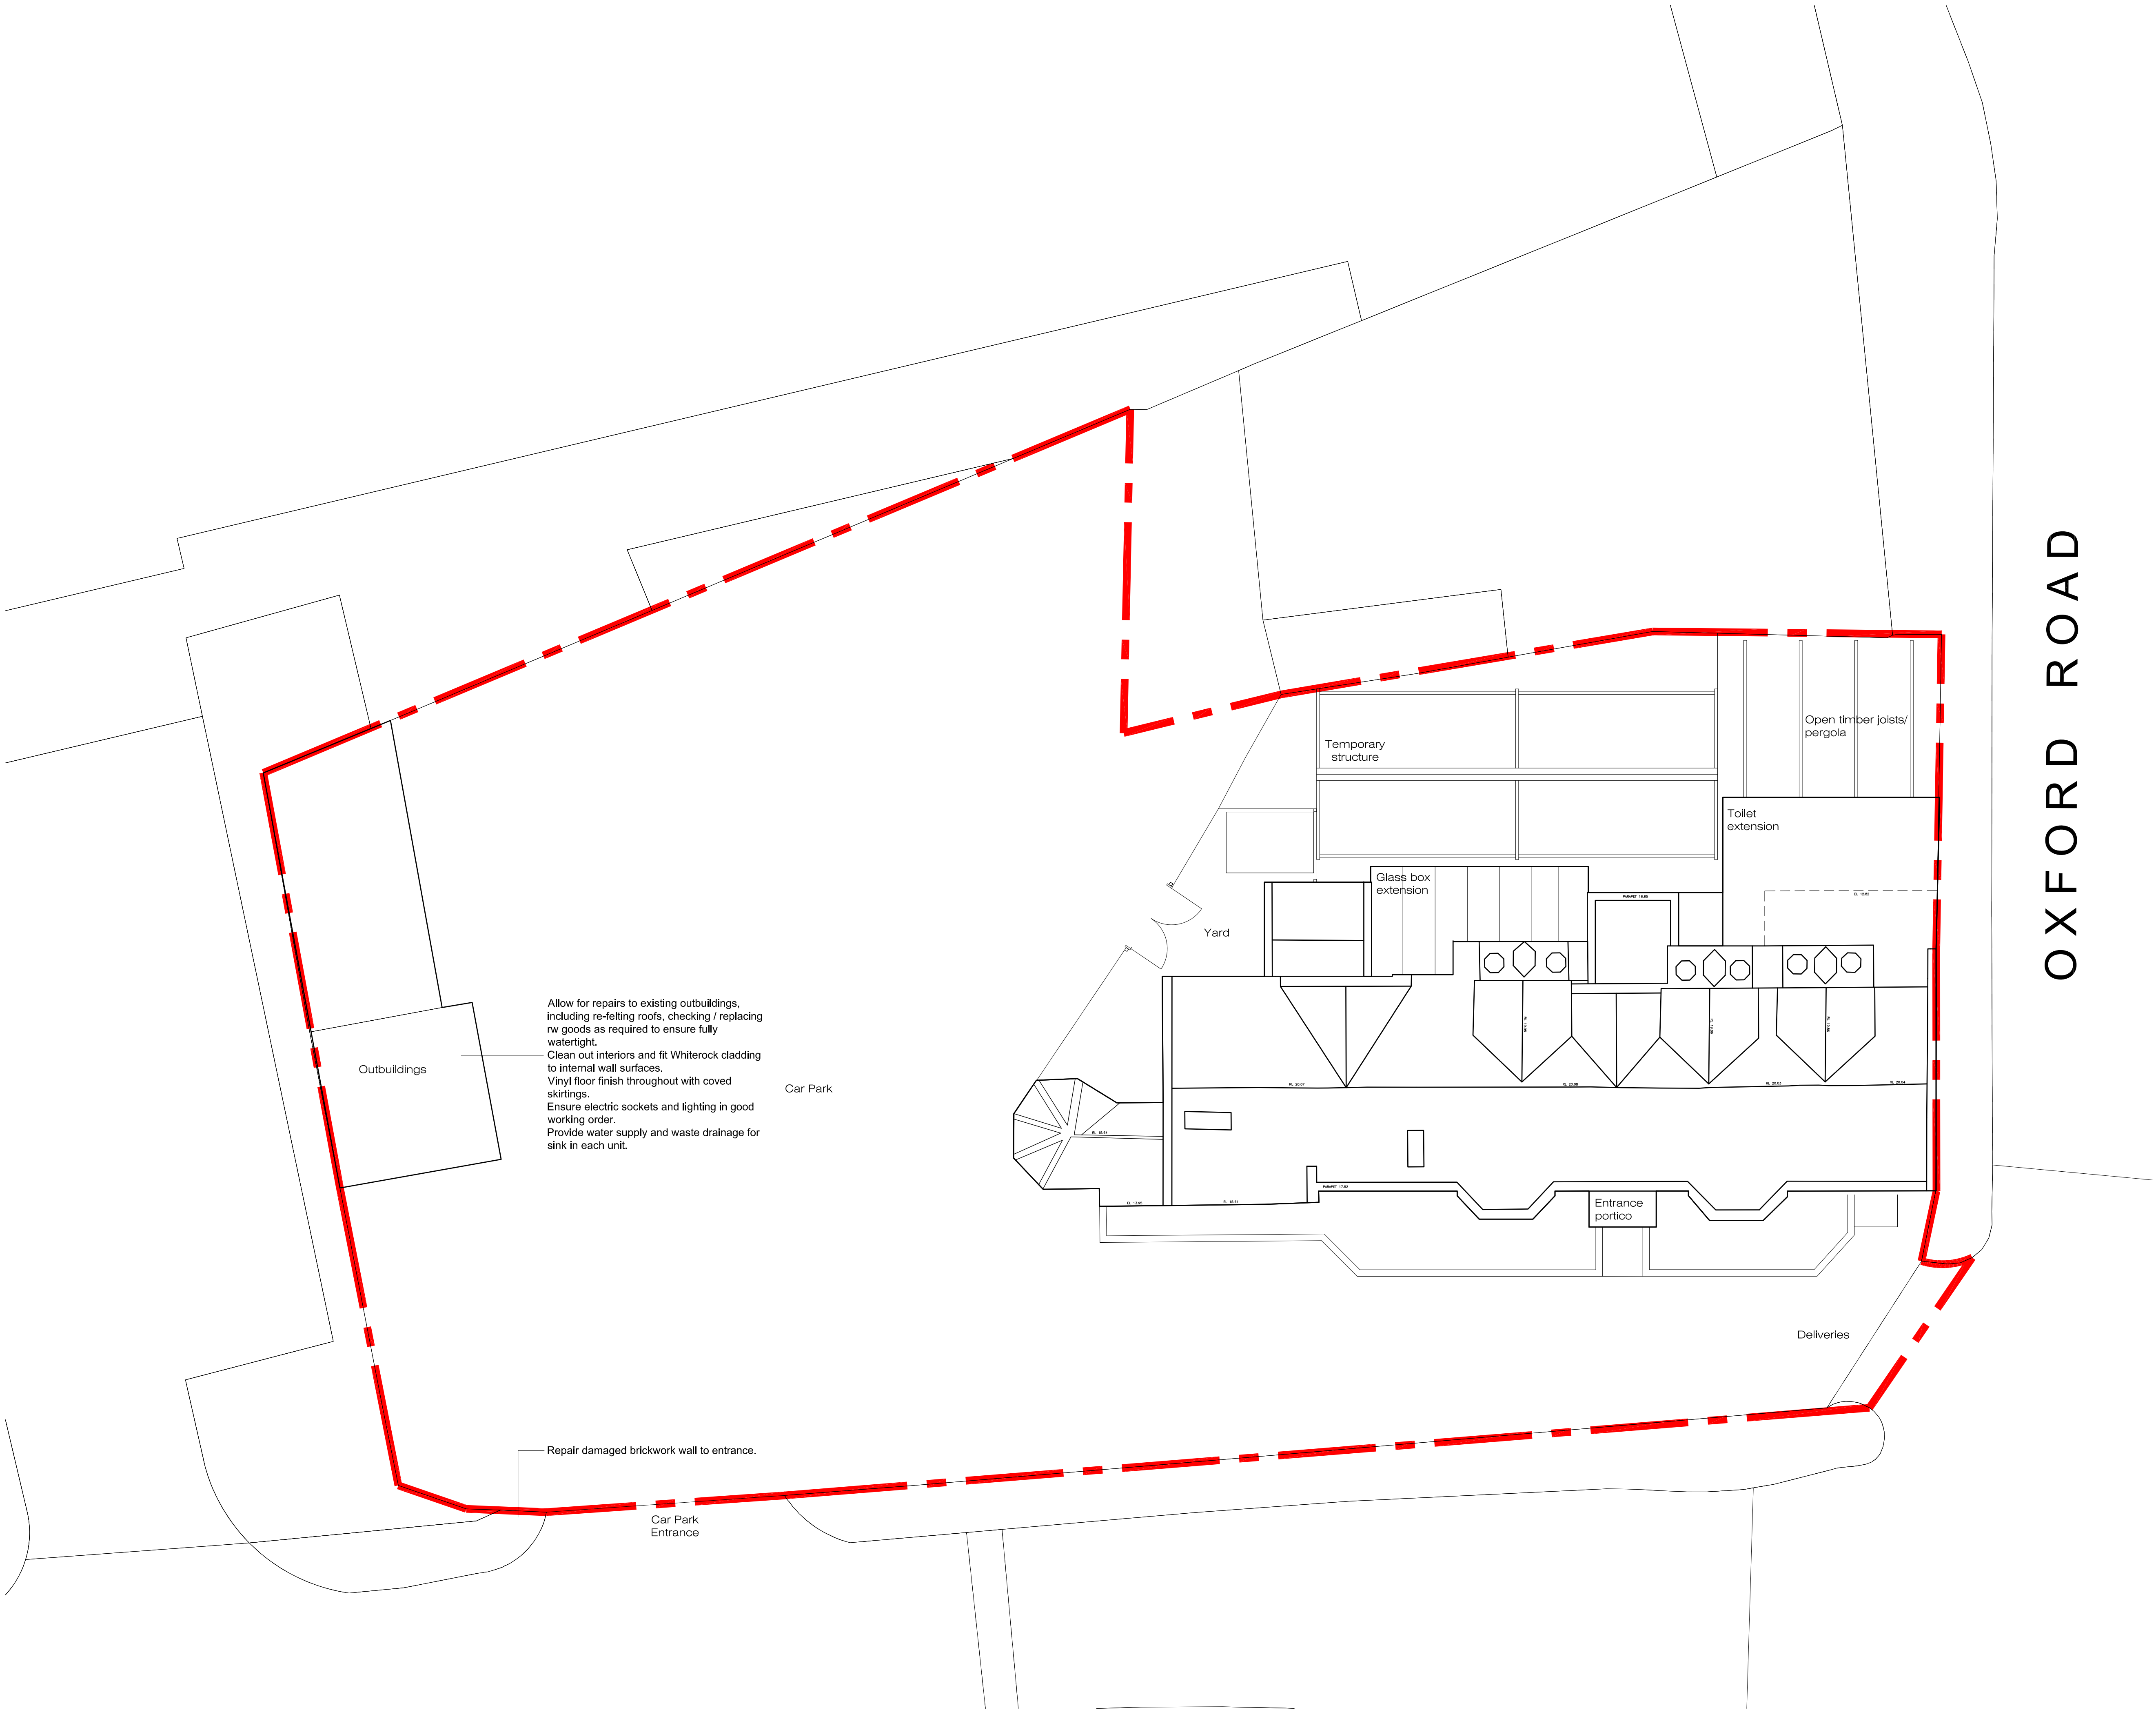

Copyright. This drawing and design and all the information contained therein is the sole copyright of 360 International Group, and reproduction in any form is forbidden unless permission is obtained in writing.
No dimensions to be scaled from this drawing. All Contractors must visit site and be responsible for taking and checking all dimensions relative to this work. The Designer must be advised of any discrepancies in writing.

0m 1m 2m 3m 4m 5m

NOTE. Site layout indicative and accuracy of site boundaries, land ownership and rights of way tbc by el Group.

Rev.	Date.	Notes.	Amended by.
 DISCOVER : DESIGN : DELIVER 99a Mews Street, St Katharine Docks, London. E1W 1UG Tel: 020 7112 7548 www.360IntGroup.com			
Job title Crown & Treaty 90 Oxford Road Uxbridge. UB8 1LU.			
Drawing title Site Plan as Proposed.			
Scale 1:100@A1		Drawing No. 920/24	
Date 30Oct17		Drawn by Steve Curtis	