


NOTES

All dimensions are in mm.


All materials to match existing.

0246


6m

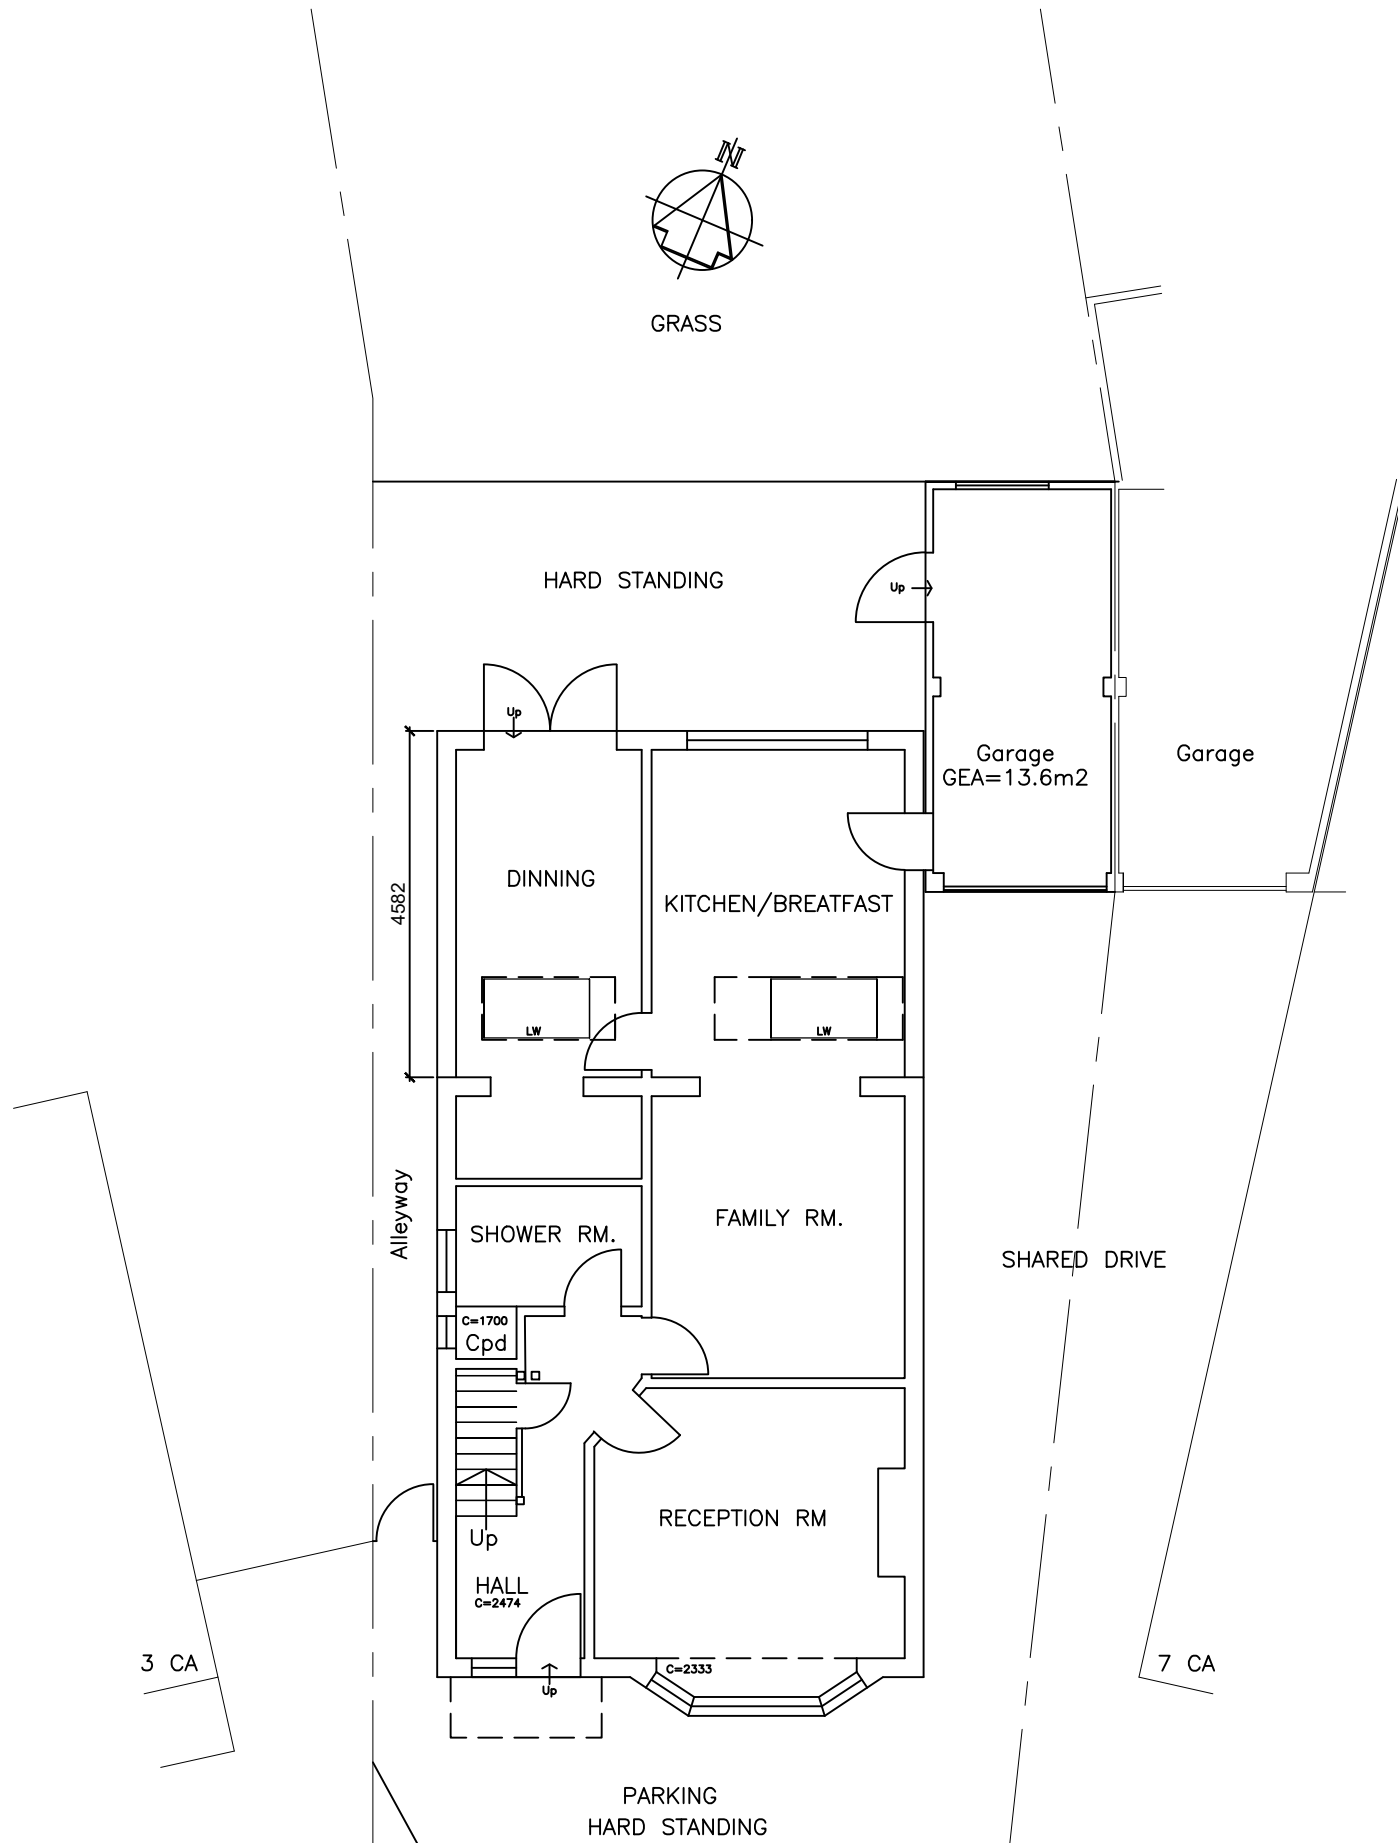

EX GROUND FLOOR PLAN

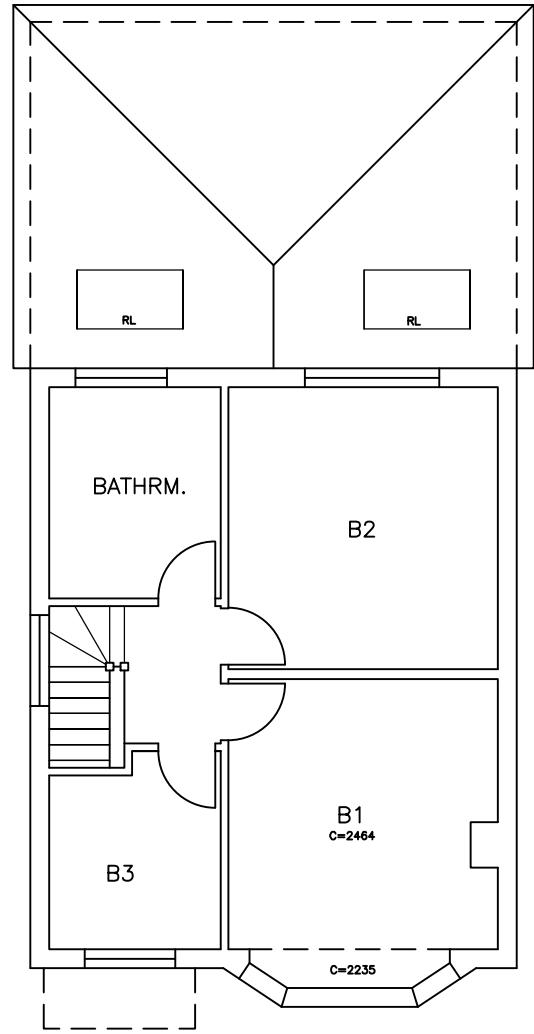

EX FIRST FLOOR PLAN

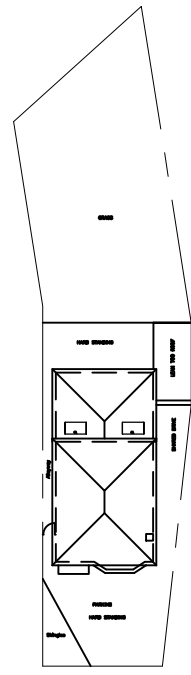

EX SITE PLAN
Scale 1:500

CLIENT	PROJECT	LOCATION	DRAWING	SCALE	DATE	DRAWING NUMBER	REVISION
Aoifa Williams	Rear Extension.	5 Clovelly Av, Ickenham Uxbridge UB10 8PR	Plans	1:100 UNO @ A3	Mar 22	1495-P11	