






1 Front Elevation - Existing
Scale: 1:50

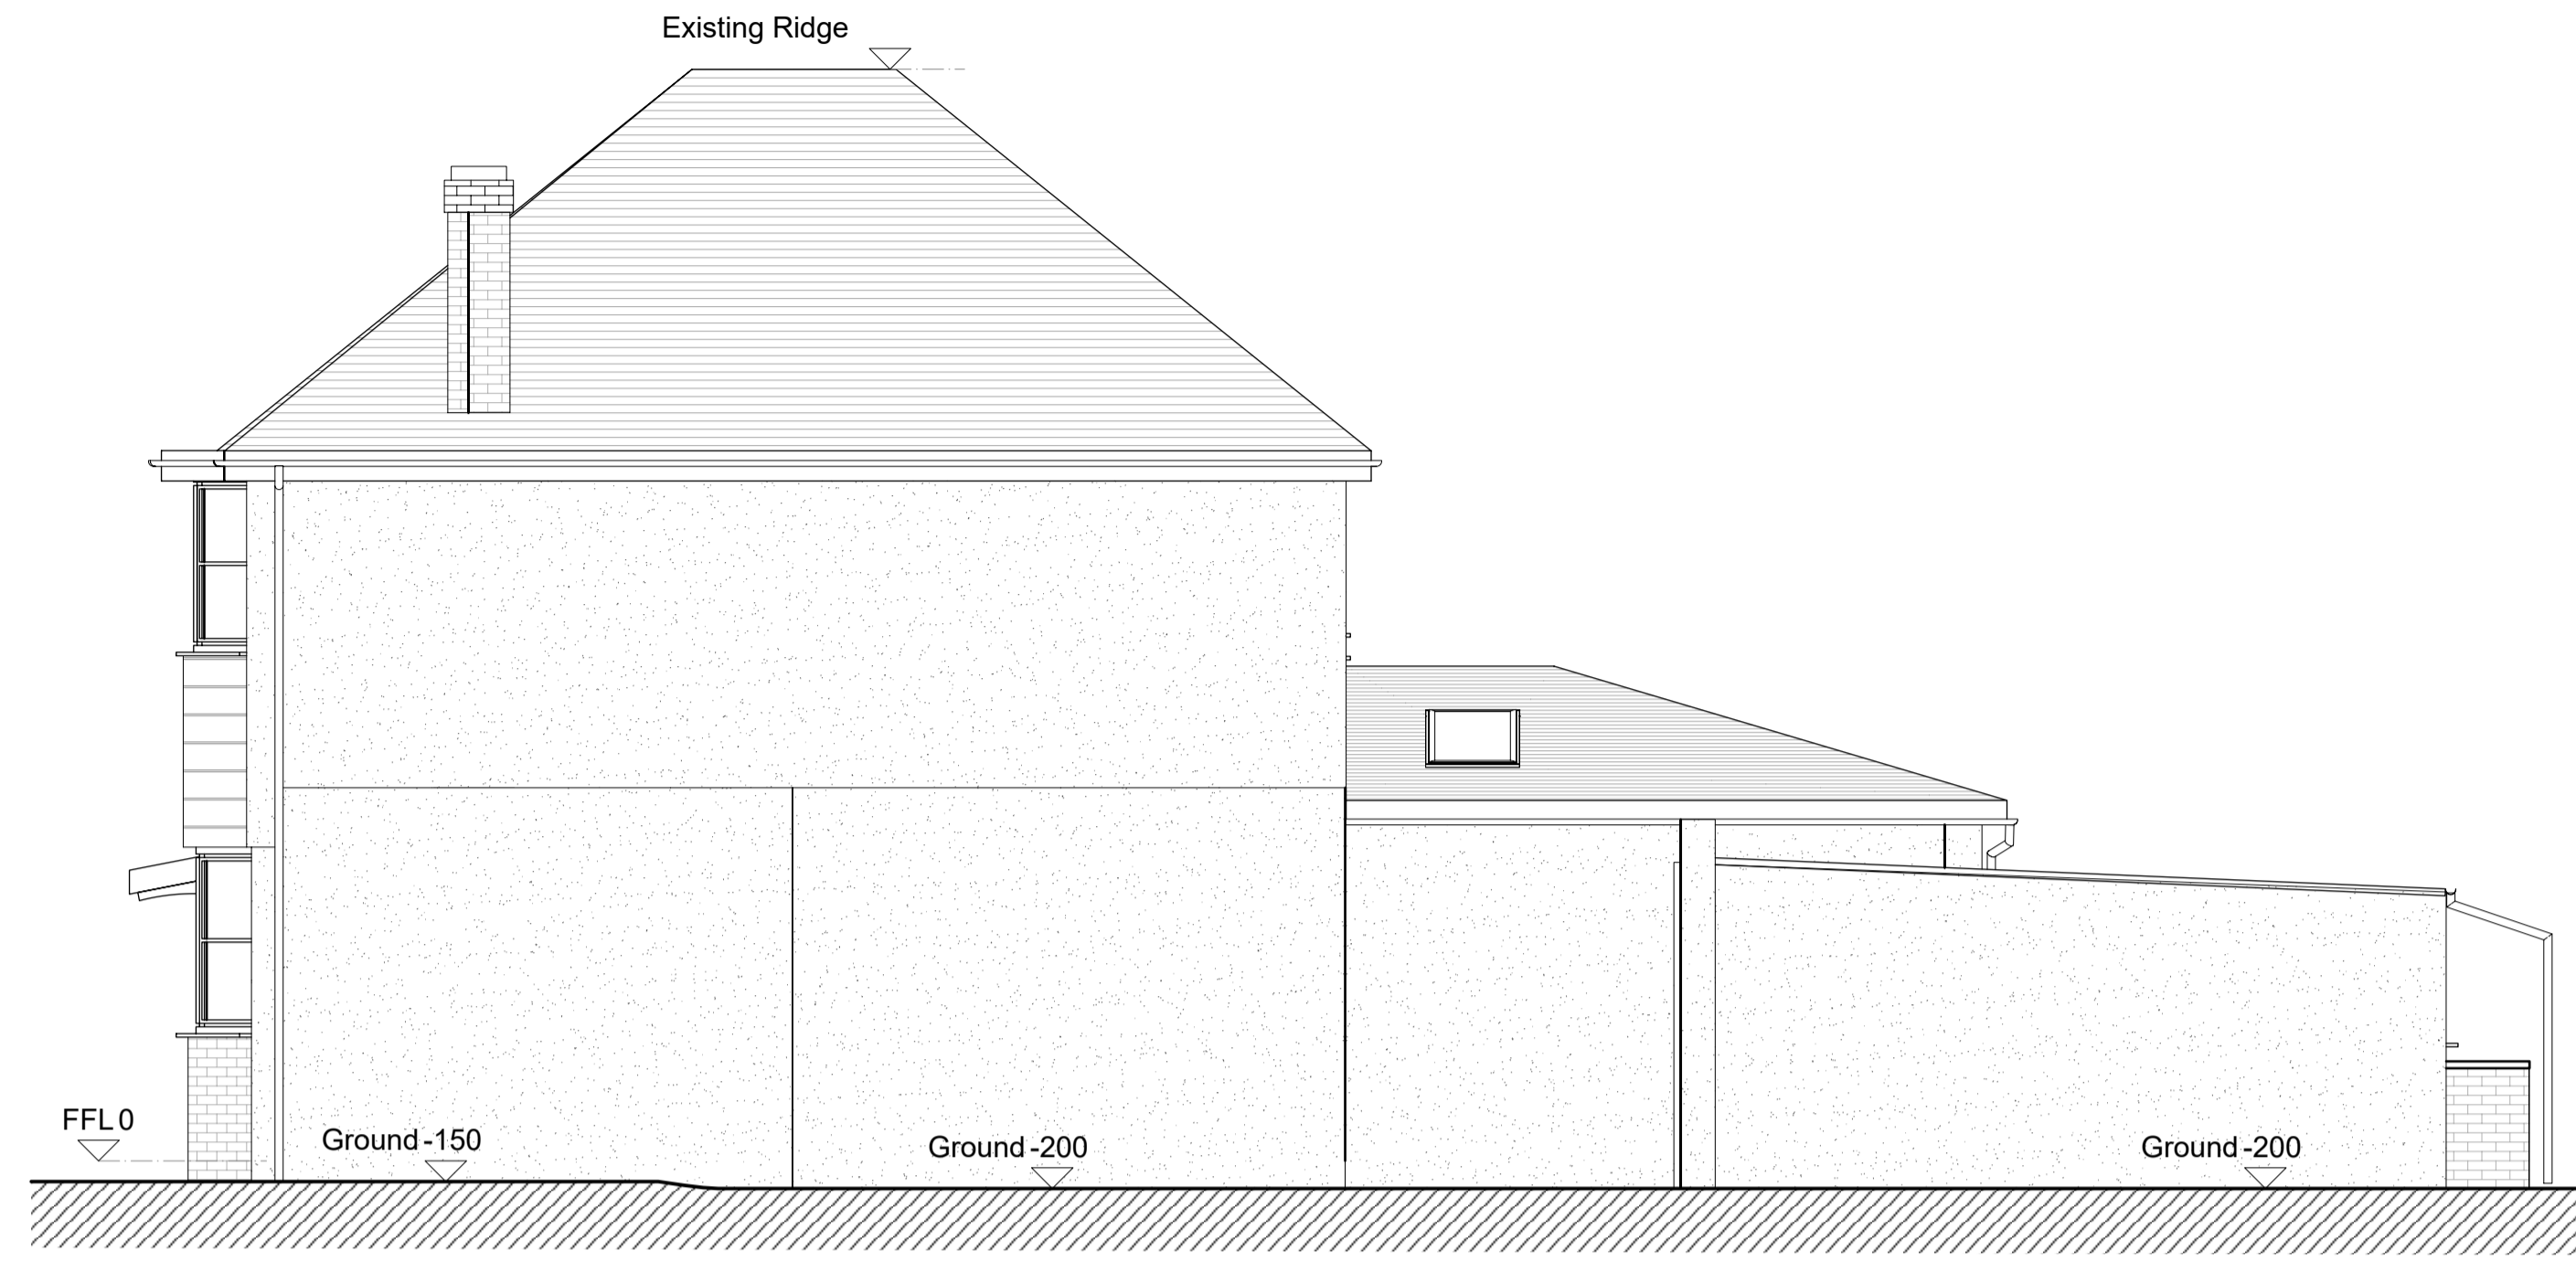

2 Side Elevation - Existing
Scale: 1:50

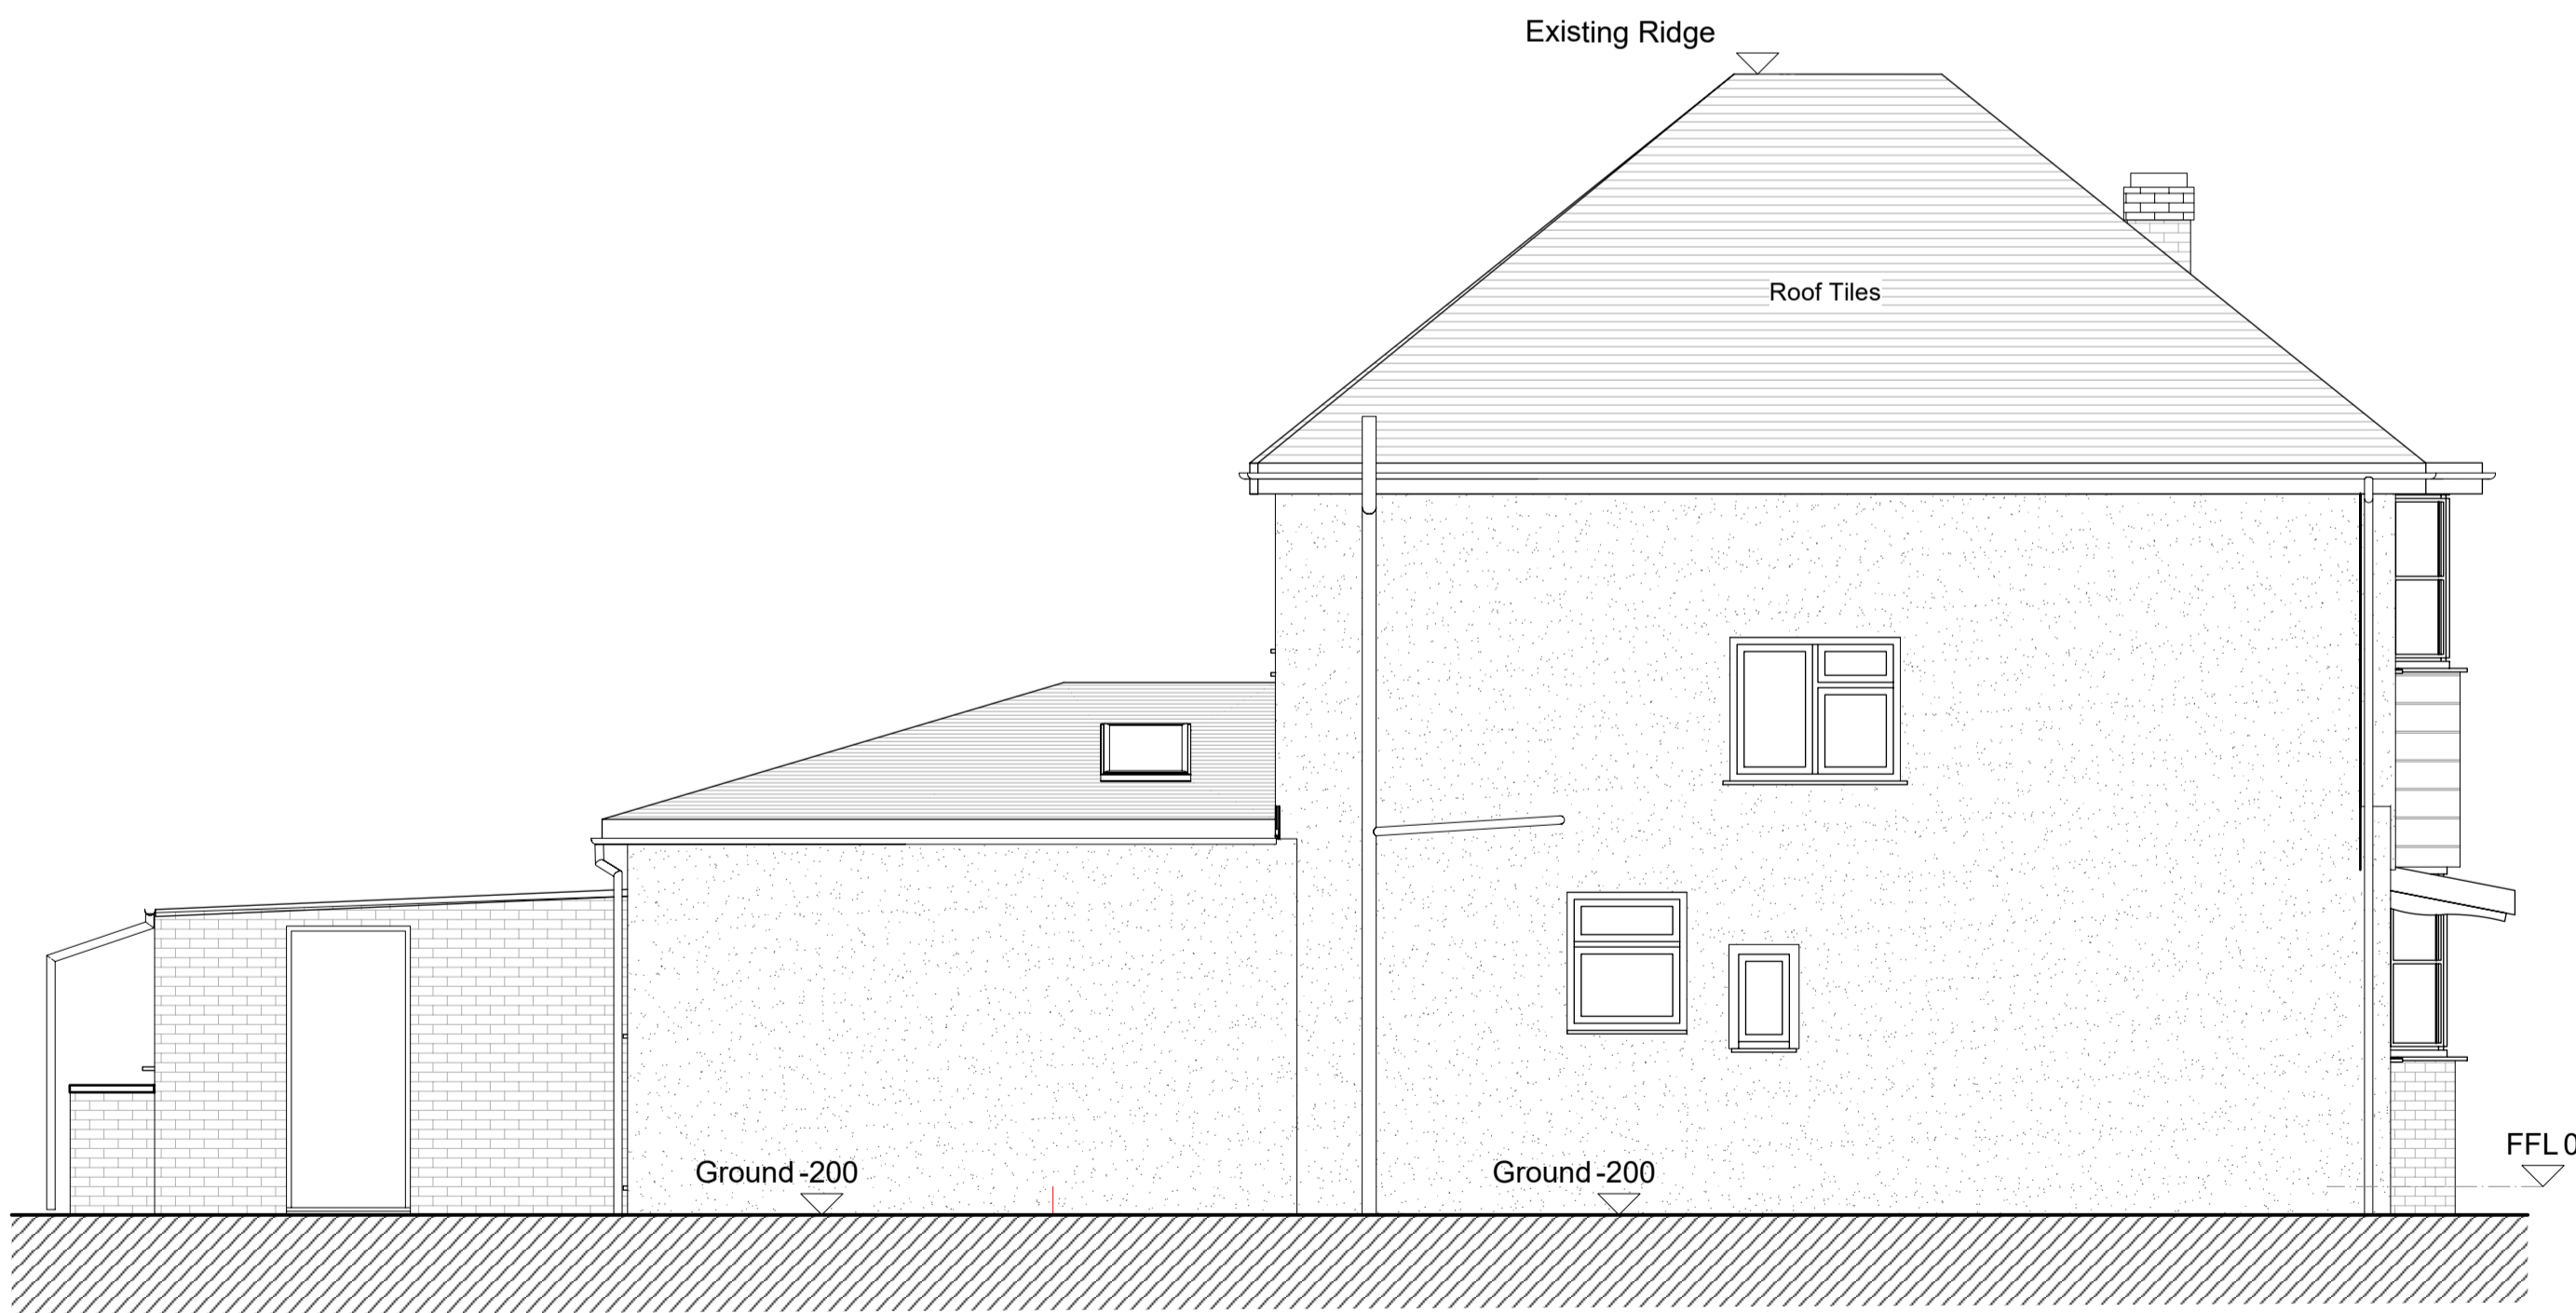

3 Side Elevation - Existing
Scale: 1:50

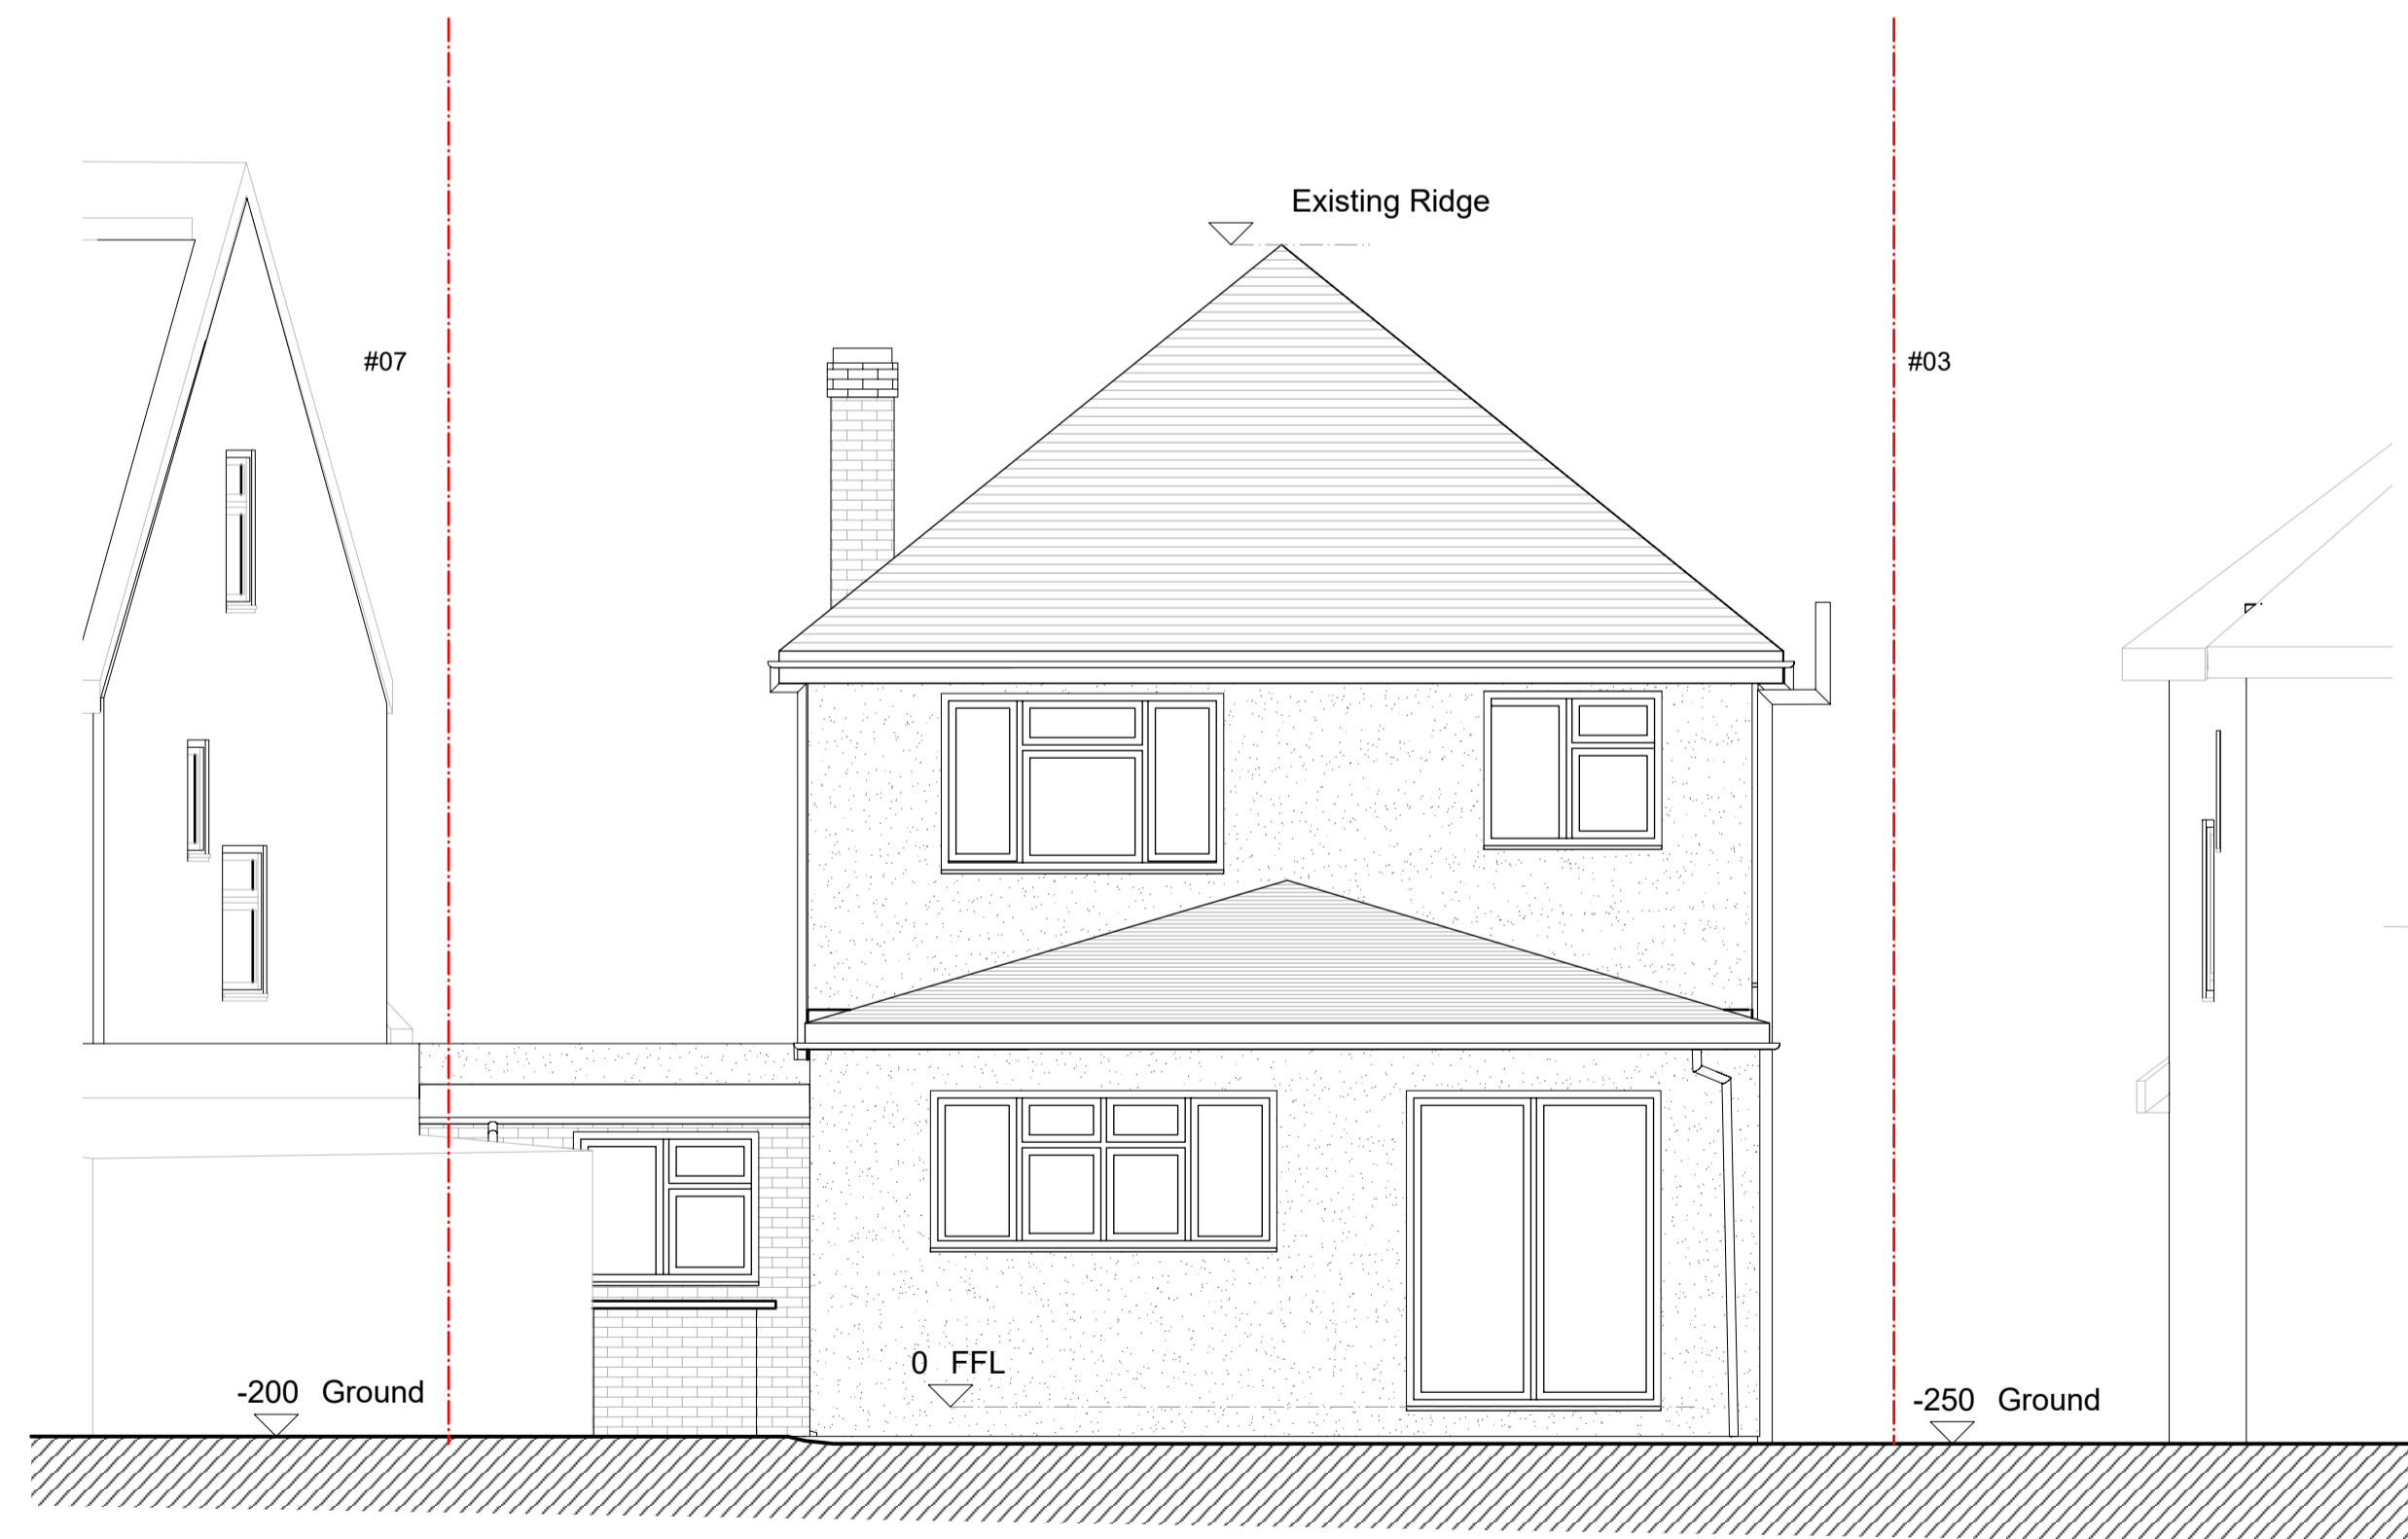

4 Rear Elevation - Existing
Scale: 1:50



- Notes:
- Use figure dimensions only
 - Do not scale from this drawing
 - Issued for purpose indicated only. This is not for construction
 - All dimensions to be checked on site
 - Architect to be notified of any discrepancies before construction commences
 - Structural and services information is indicative only
 - Refer to consultants' drawings and specification for details and setting out
 - All work and materials to be in accordance with current applicable statutory legislation and to comply with all relevant codes of practice and British and European Standards
 - Information gained from this drawing is the sole copyright of Livewell Architecture and should not be copied or reproduced without prior permission

| No. | Date | Revision Notes |
|-----|------|----------------|
| | | |

Architect



info@livewellarchitecture.co.uk
www.livewellarchitecture.co.uk
 07915 906393

RIBA #
Chartered Practice

Client

Project Address 5 Clovelly Avenue
Ickenham, Uxbridge UB10 8PR, UK

Sheet Title
Elevations - Existing

| | |
|--------------------------|-----------------------|
| Scale @ A1 1:50 | Status PLANNING |
| Drawn By CL | Checked By CL |
| Date 30/10/2025 | |
| Project Ref 05.07-5CA | Drawing Number 200 |
| | Revision |