


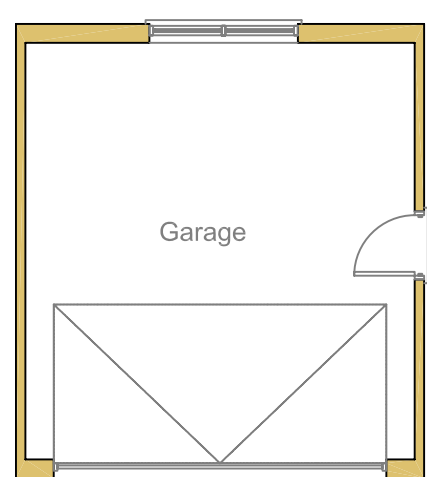


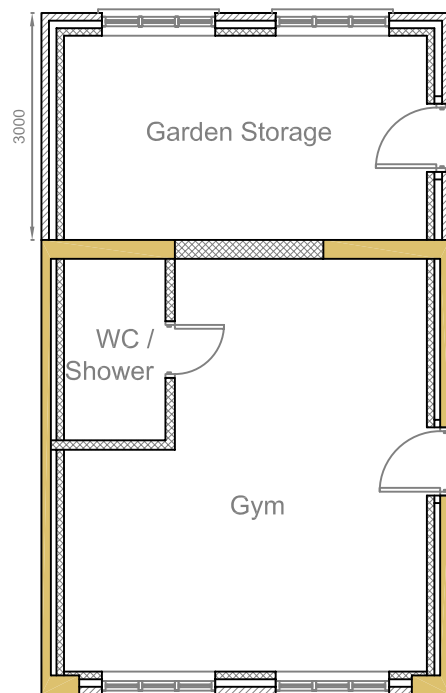

Existing Ground Floor Plan

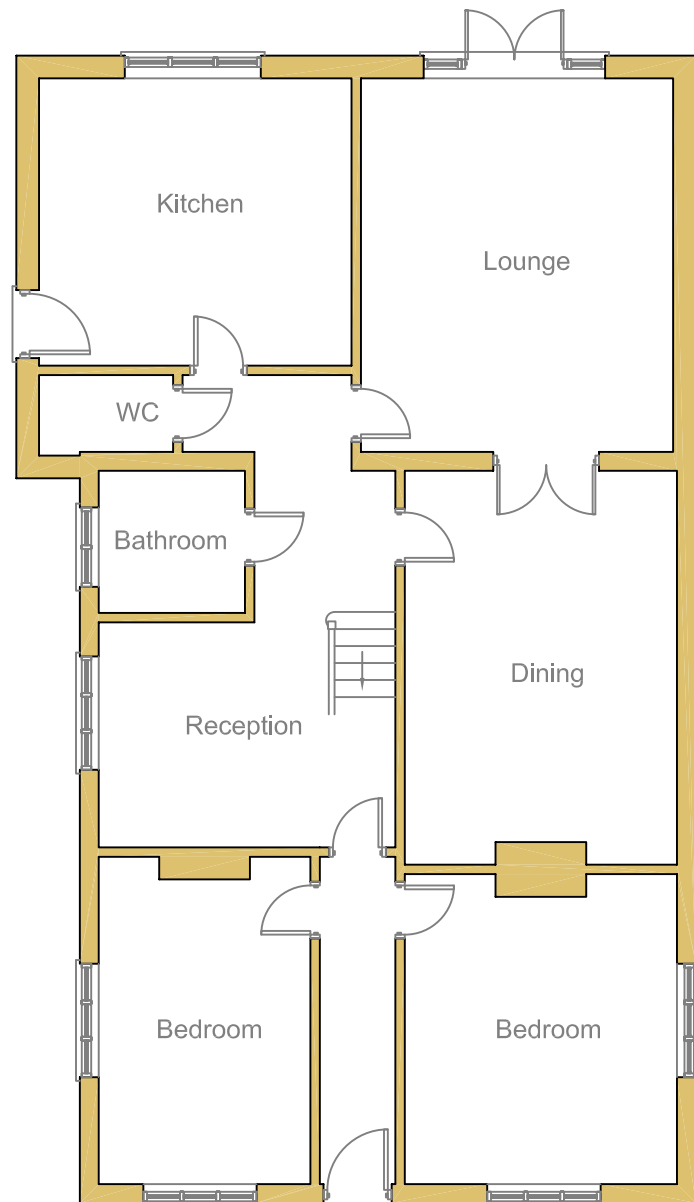

Proposed Ground Floor Plan

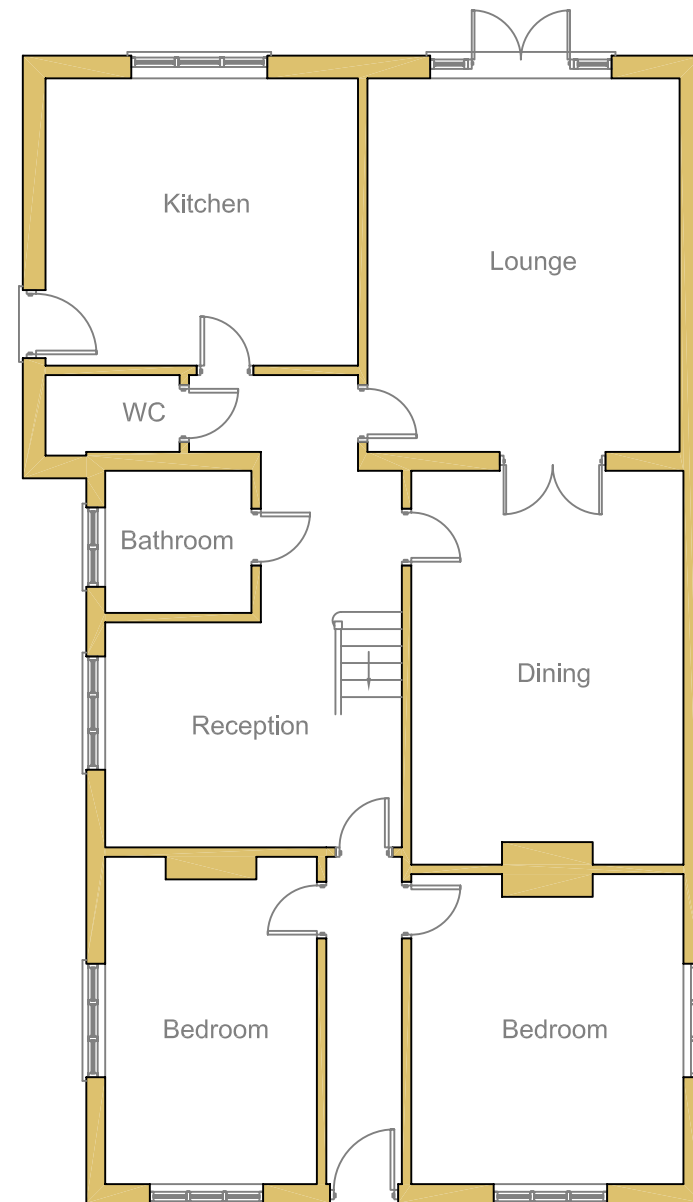


rev: _____
These drawings should be approved by local Authority
No dimensions to be scaled from this drawing. All dimensions to be checked on site. This drawing is copyright and should not be reproduced without permission of the Architects.
client: _____

project: **Ms. Jasbir Siran**
44 Micawber Avenue
Hillingdon
UB8 3NZ

drawing: **Existing & Proposed**
Ground Plans

scale: 1:100 date: Mar 2020 drawn: _____

04 / 07 rev: _____

 

Scale 1 to 100