


All materials used in the proposed will match existing materials




Front Elevation

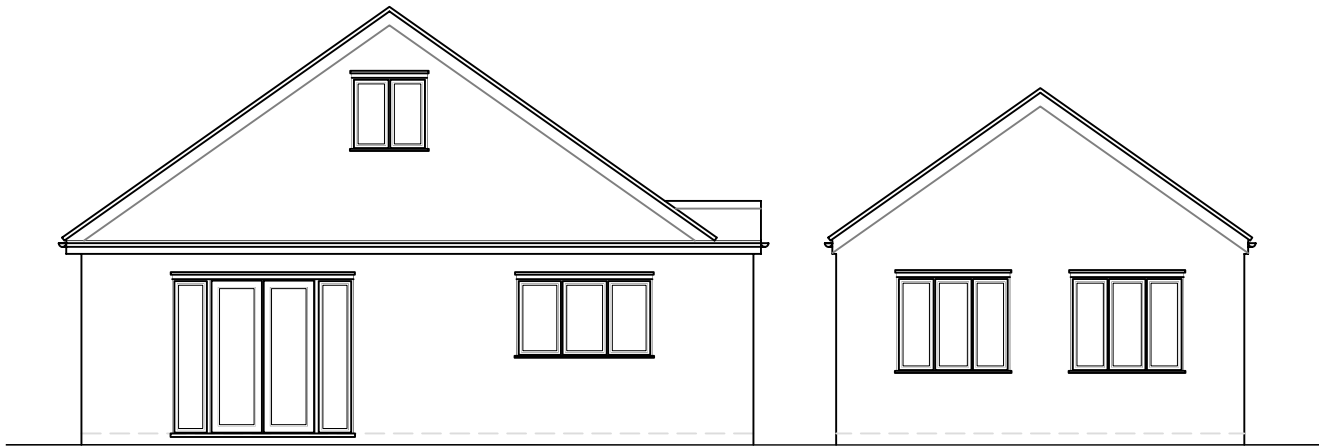


Rear Elevation



Side Elevation (LHS)

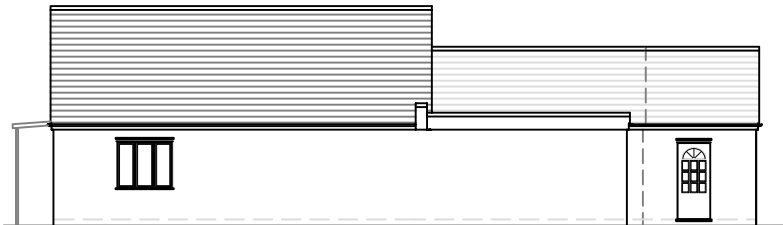

Side Elevation (RHS) scale 1:200

 

Scale 1 to 100

rev:		
These drawings should be approved by local Authority		
No dimensions to be scaled from this drawing. All dimensions to be checked on site. This drawing is copyright and should not be reproduced without permission of the Architects.		
client:	Ms. Jasbir Siran	
project:	44 Micawber Avenue Hillingdon UB8 3NZ	
drawing:	Proposed Elevations	
scale:	1:100	date: Mar 2020
		drawn:
03 / 07		rev: