

 


EXISTING GROUND FLOOR PLAN

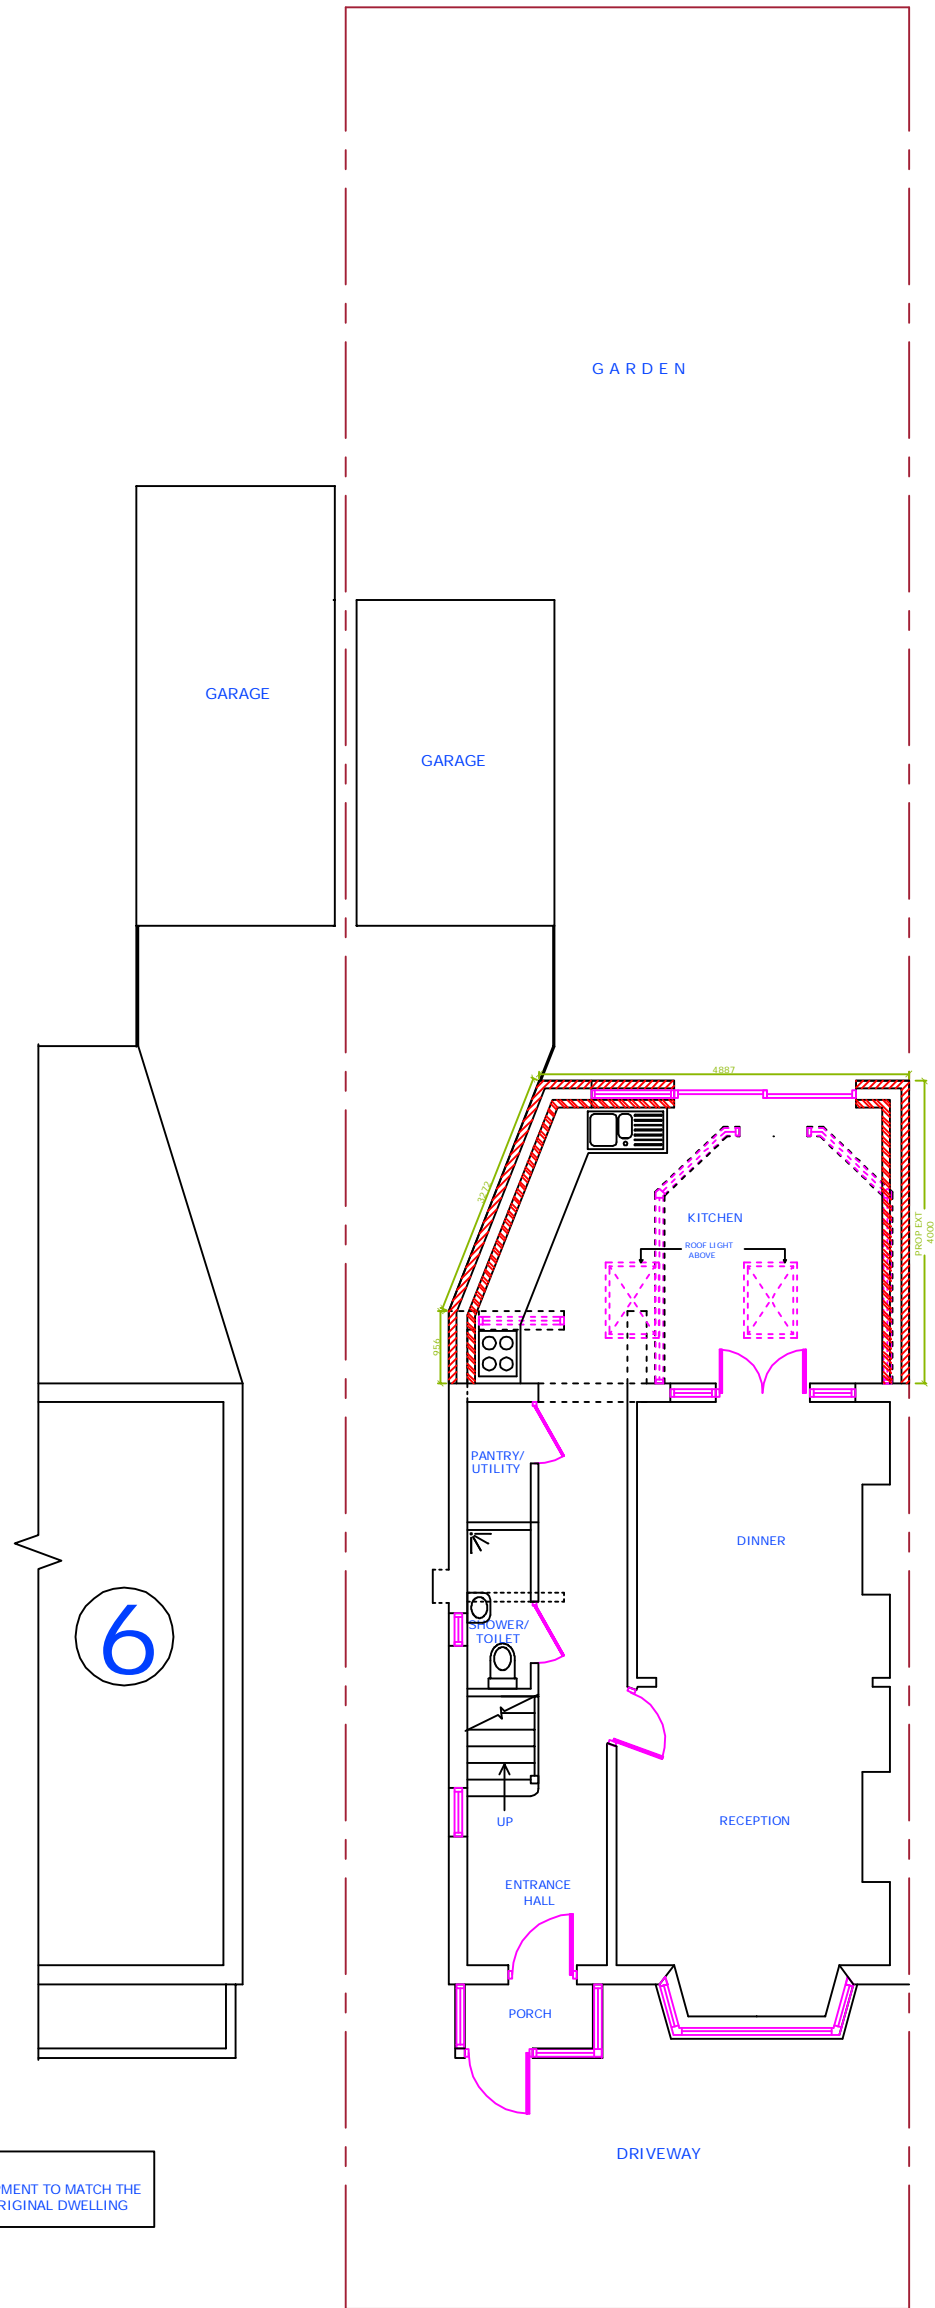

PROPOSED GROUND FLOOR PLAN

 

FV CONSULTANT LTD.		EXISTING & PROPOSED GROUND FLOOR PLAN			
DRAWN KM		DATE 01/25		4 HOYLAK GARDENS RUISLIP, HA4 9SJ	
CHECKED KM		SIZE A3		DWG NO. VC/286/LE/01	REV
DESIGN KM		SCALE 1:100 @ A3		SHEET 01 OF 06	