


NOTES

Drawings for sketch purposes only
and not for construction.

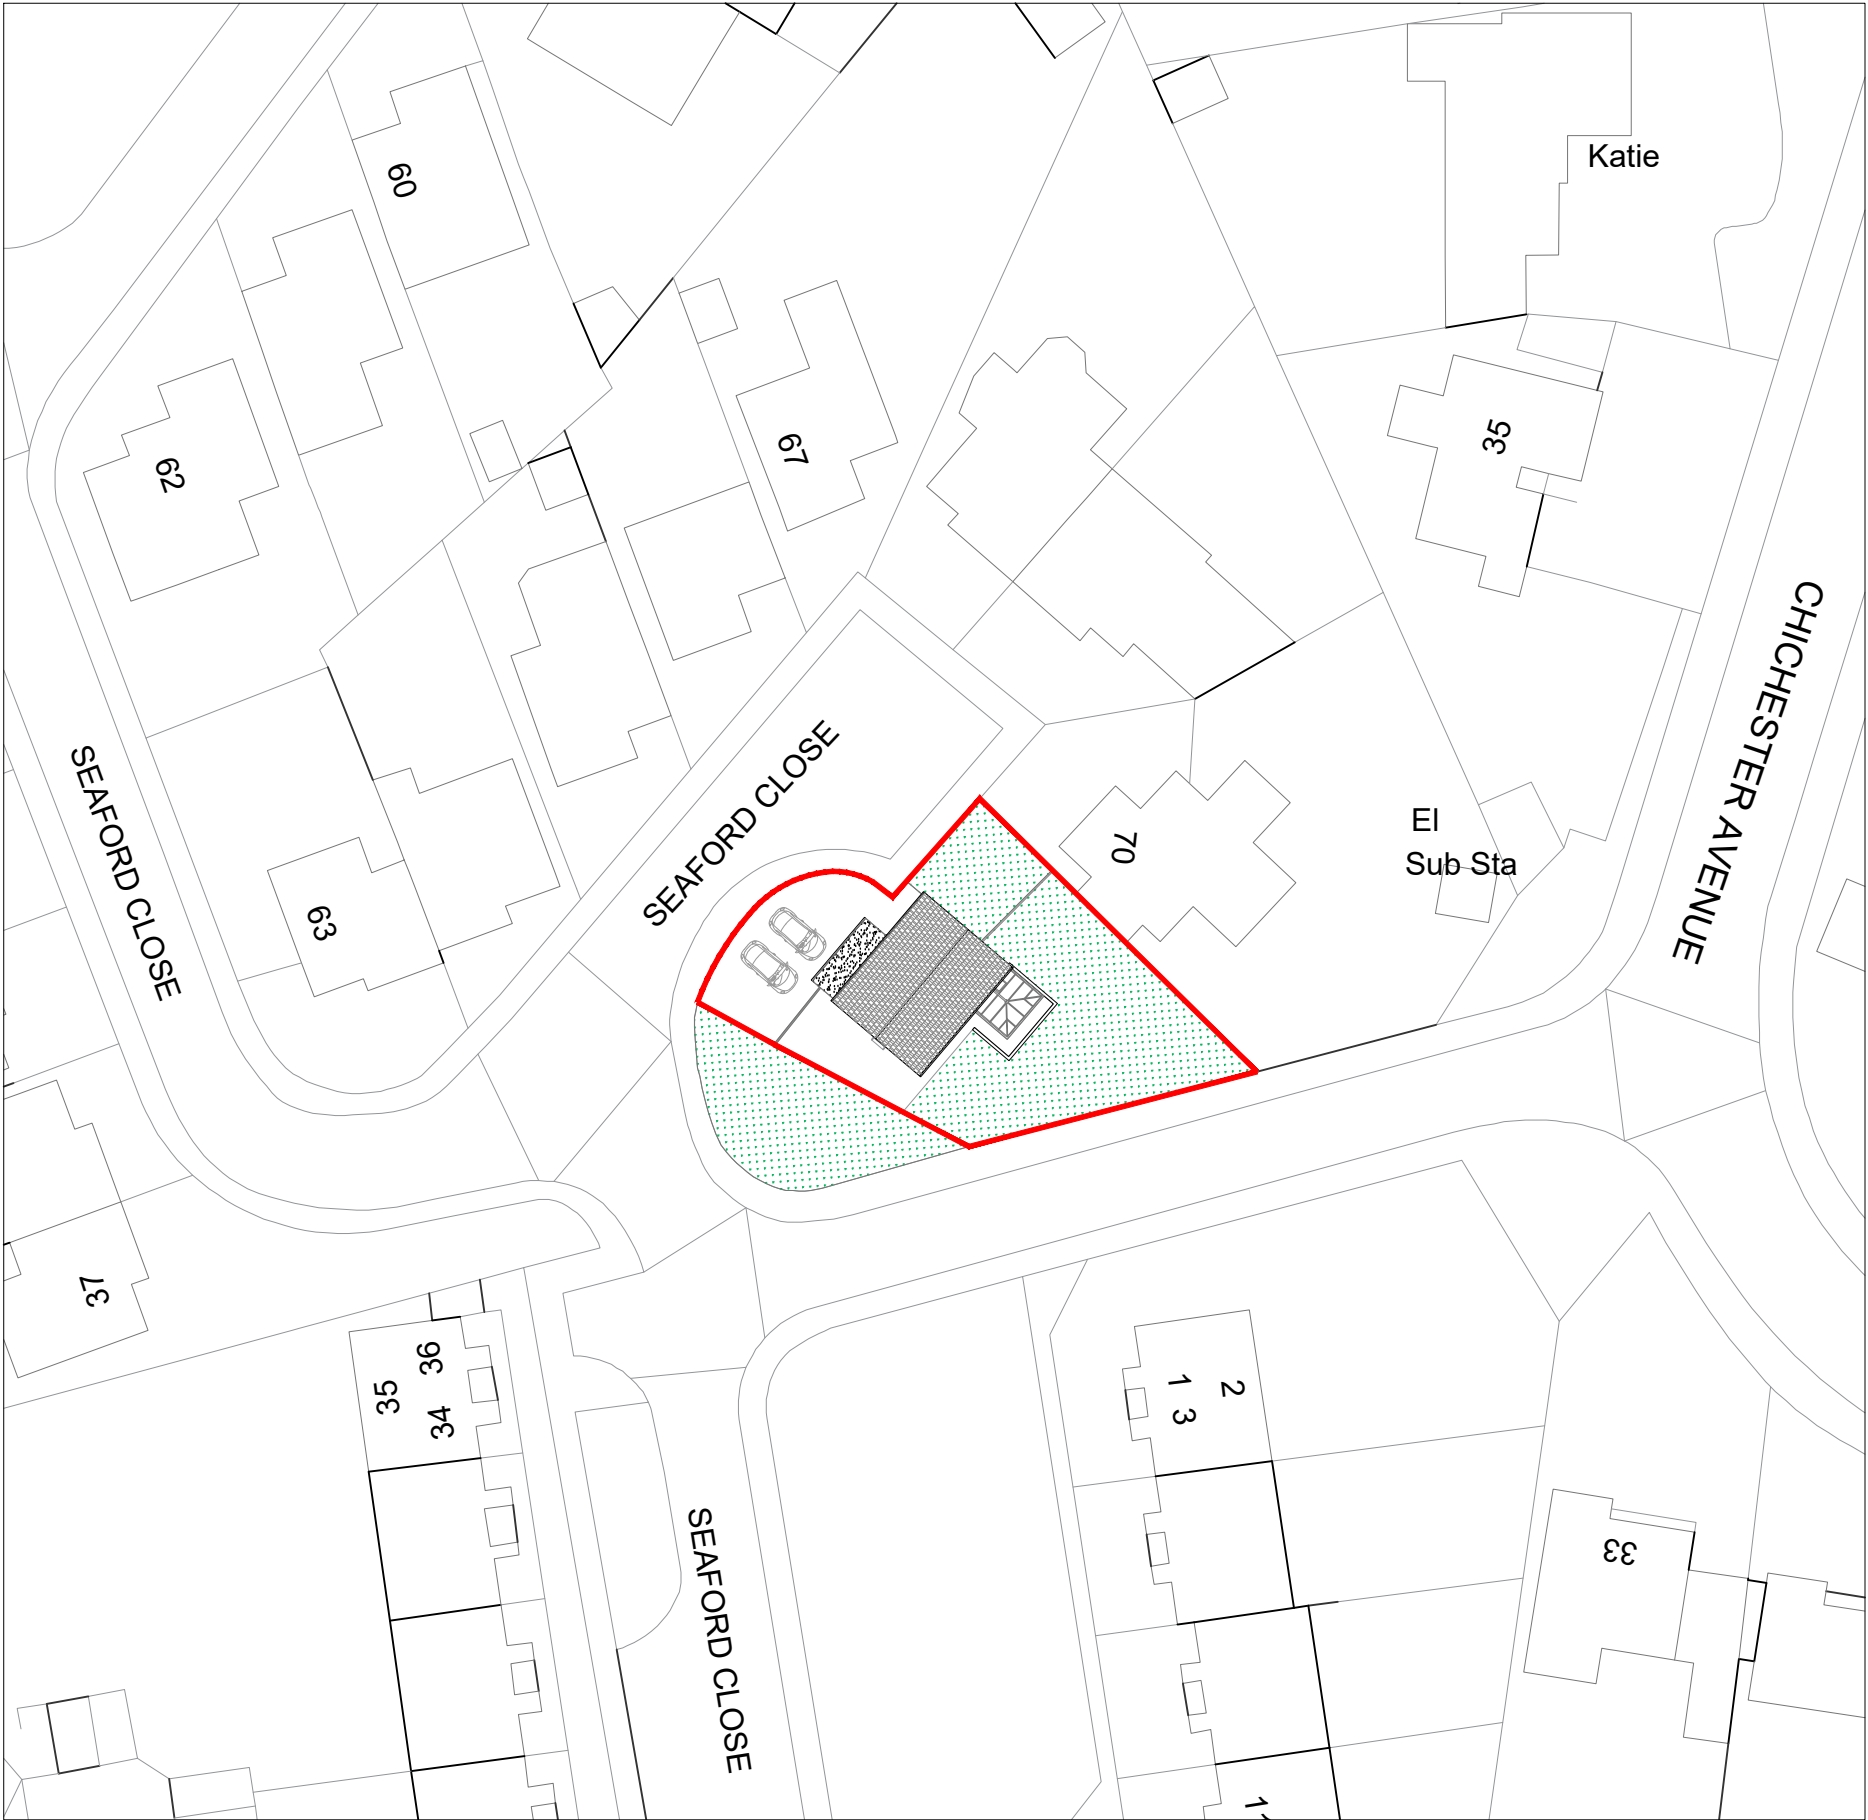

This drawing is copyright
USL Architects.

	Suite 3J Argyle House, Joel Street, Northwood Hills HA6 1NW		usl@uslarchitects.co.uk				
	Job No.	Job	Drawing	Drawing No.	Revision		 PAPER SIZE: A3 SCALE 1:500
	2026/SCR	Seaford close 71 Seaford Close HA4 7HN England	Site plan	SCR/EX/500			
	Date			Dwn	Chk		
15/06/2026	RS			BK			