


NOTES

Drawings for sketch purposes only
and not for construction.



FRONT ELEVATION

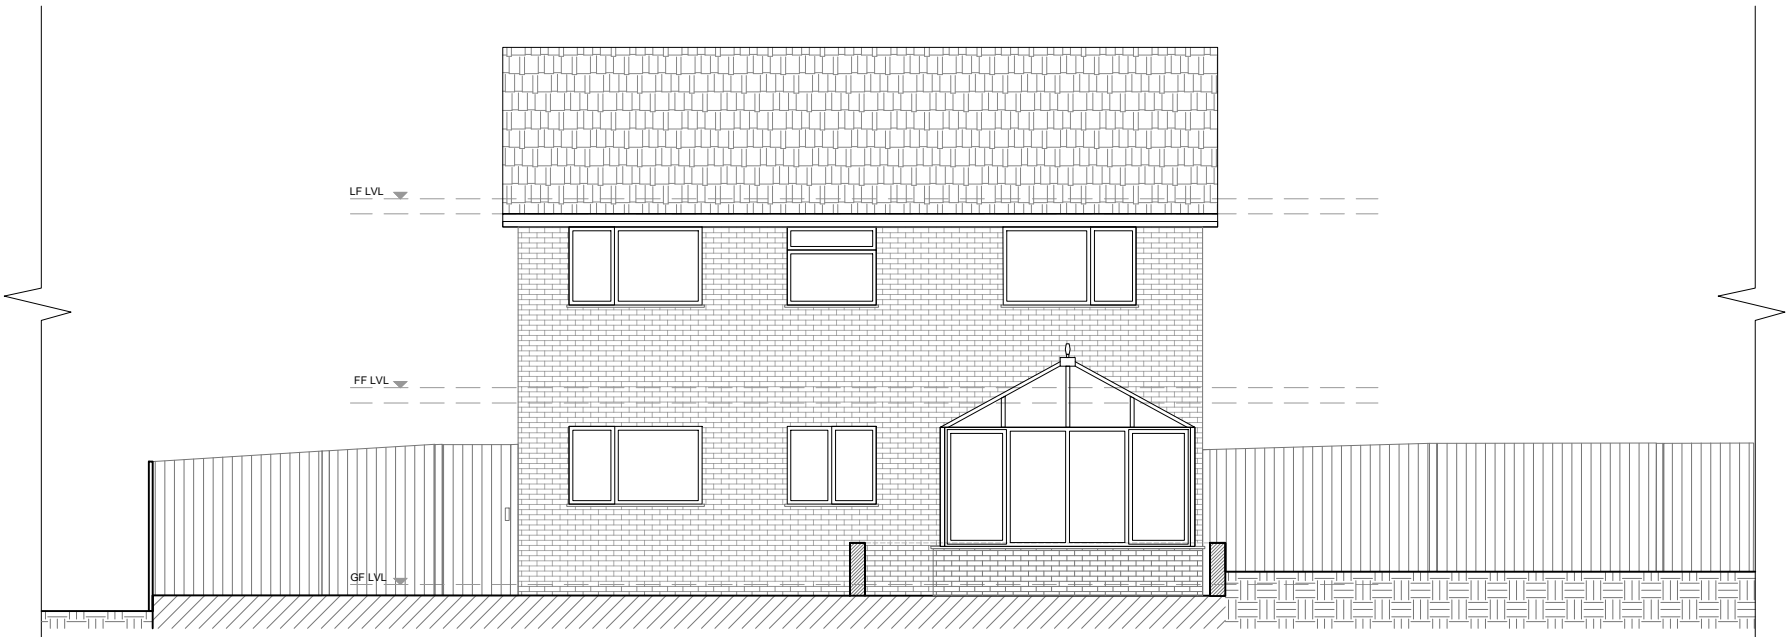

REAR ELEVATION

This drawing is copyright
USL Architects.

	Suite 3J Argyle House, Joel Street, Northwood Hills HA6 1NW		Job No.		Job		Drawing		Drawing No.		Revision		 PAPER SIZE: A3 SCALE 1:100	
	usl@uslarchitects.co.uk		2026/SCR		Seaford close 71 Seaford Close HA4 7HN England		Existing front & rear elevations		SCR/EX/200					
			Date											
			28/07/2026											
								Dwn		Chk				
										LK		BK		