


NOTES
Drawings for sketch purposes only
and not for construction.

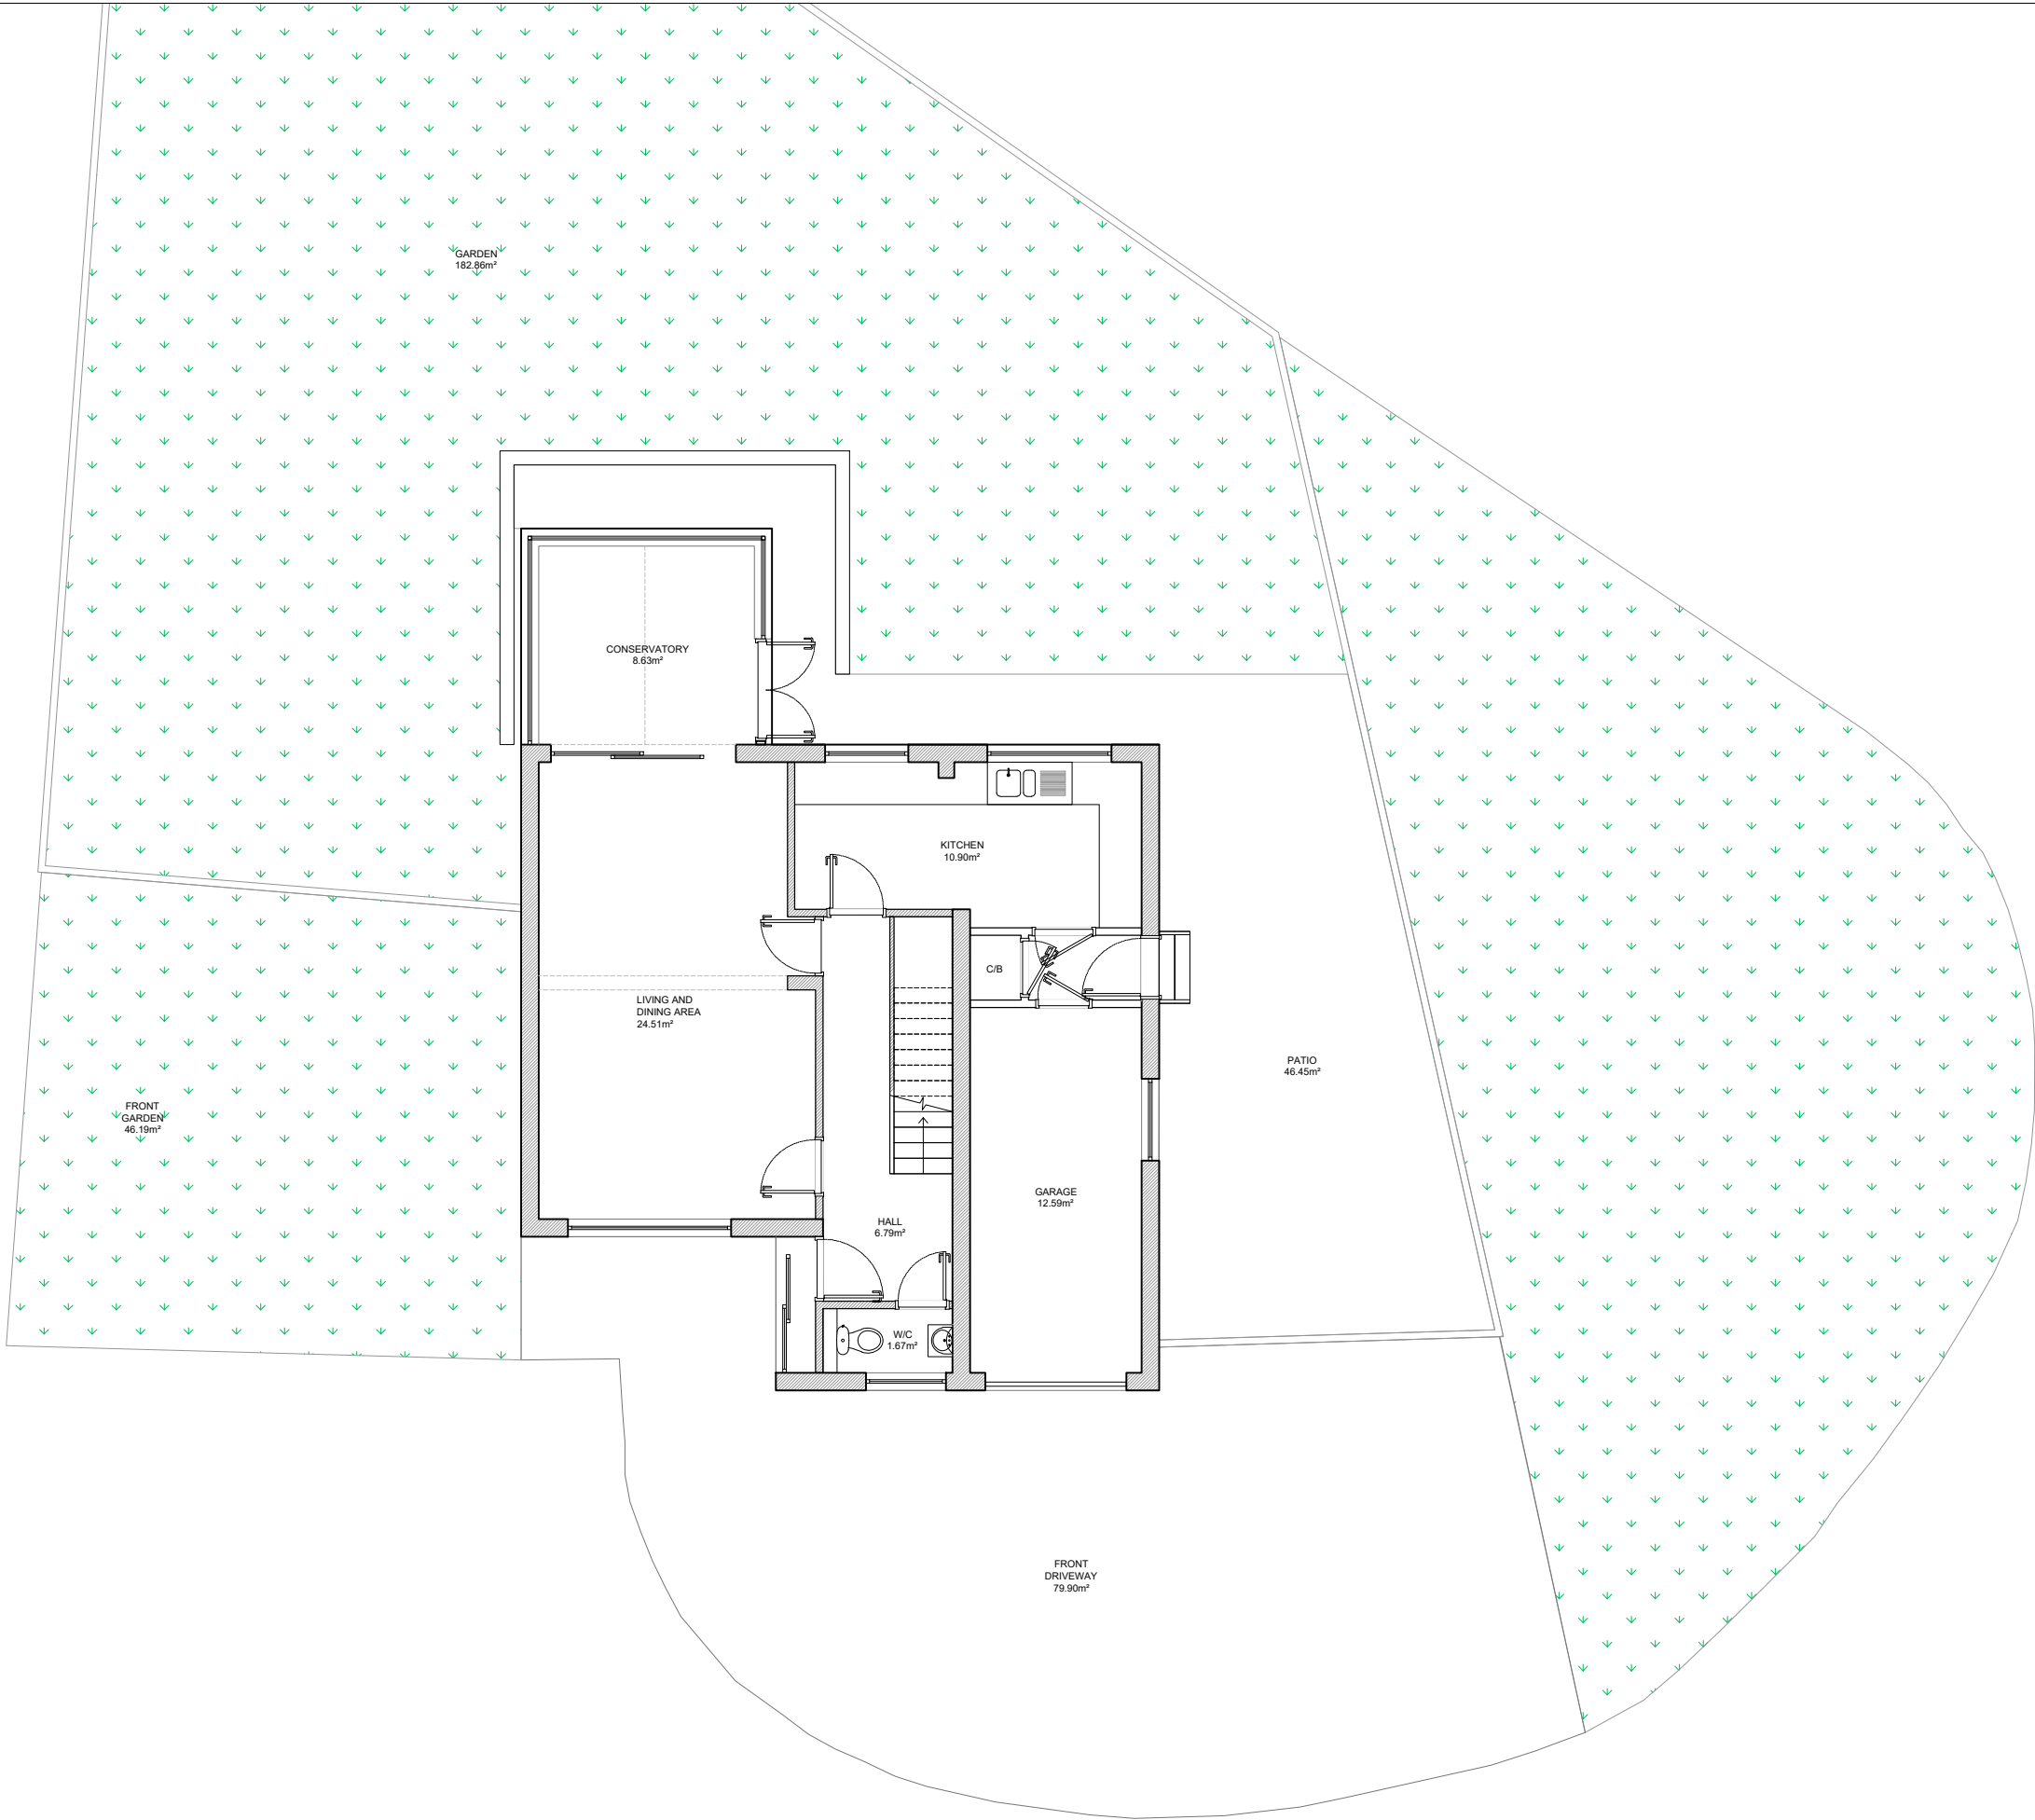

This drawing is copyright
USL Architects.

	Suite 3J Argyle House, Joel Street, Northwood Hills HA6 1NW		Job No.		Job		Drawing		Drawing No.		Revision			 PAPER SIZE: A3 SCALE 1:100
			2026/SCR		Seaford close 71 Seaford Close HA4 7HN England		Existing Ground Floor Plan		SCR/EX/100					
			Date											
			28/07/2026											
usl@uslarchitects.co.uk									Dwn		Chk			
									LK		BK			