


Drawings for sketch purposes only
and not for construction.

Drawings for sketch purposes only
and not for construction.

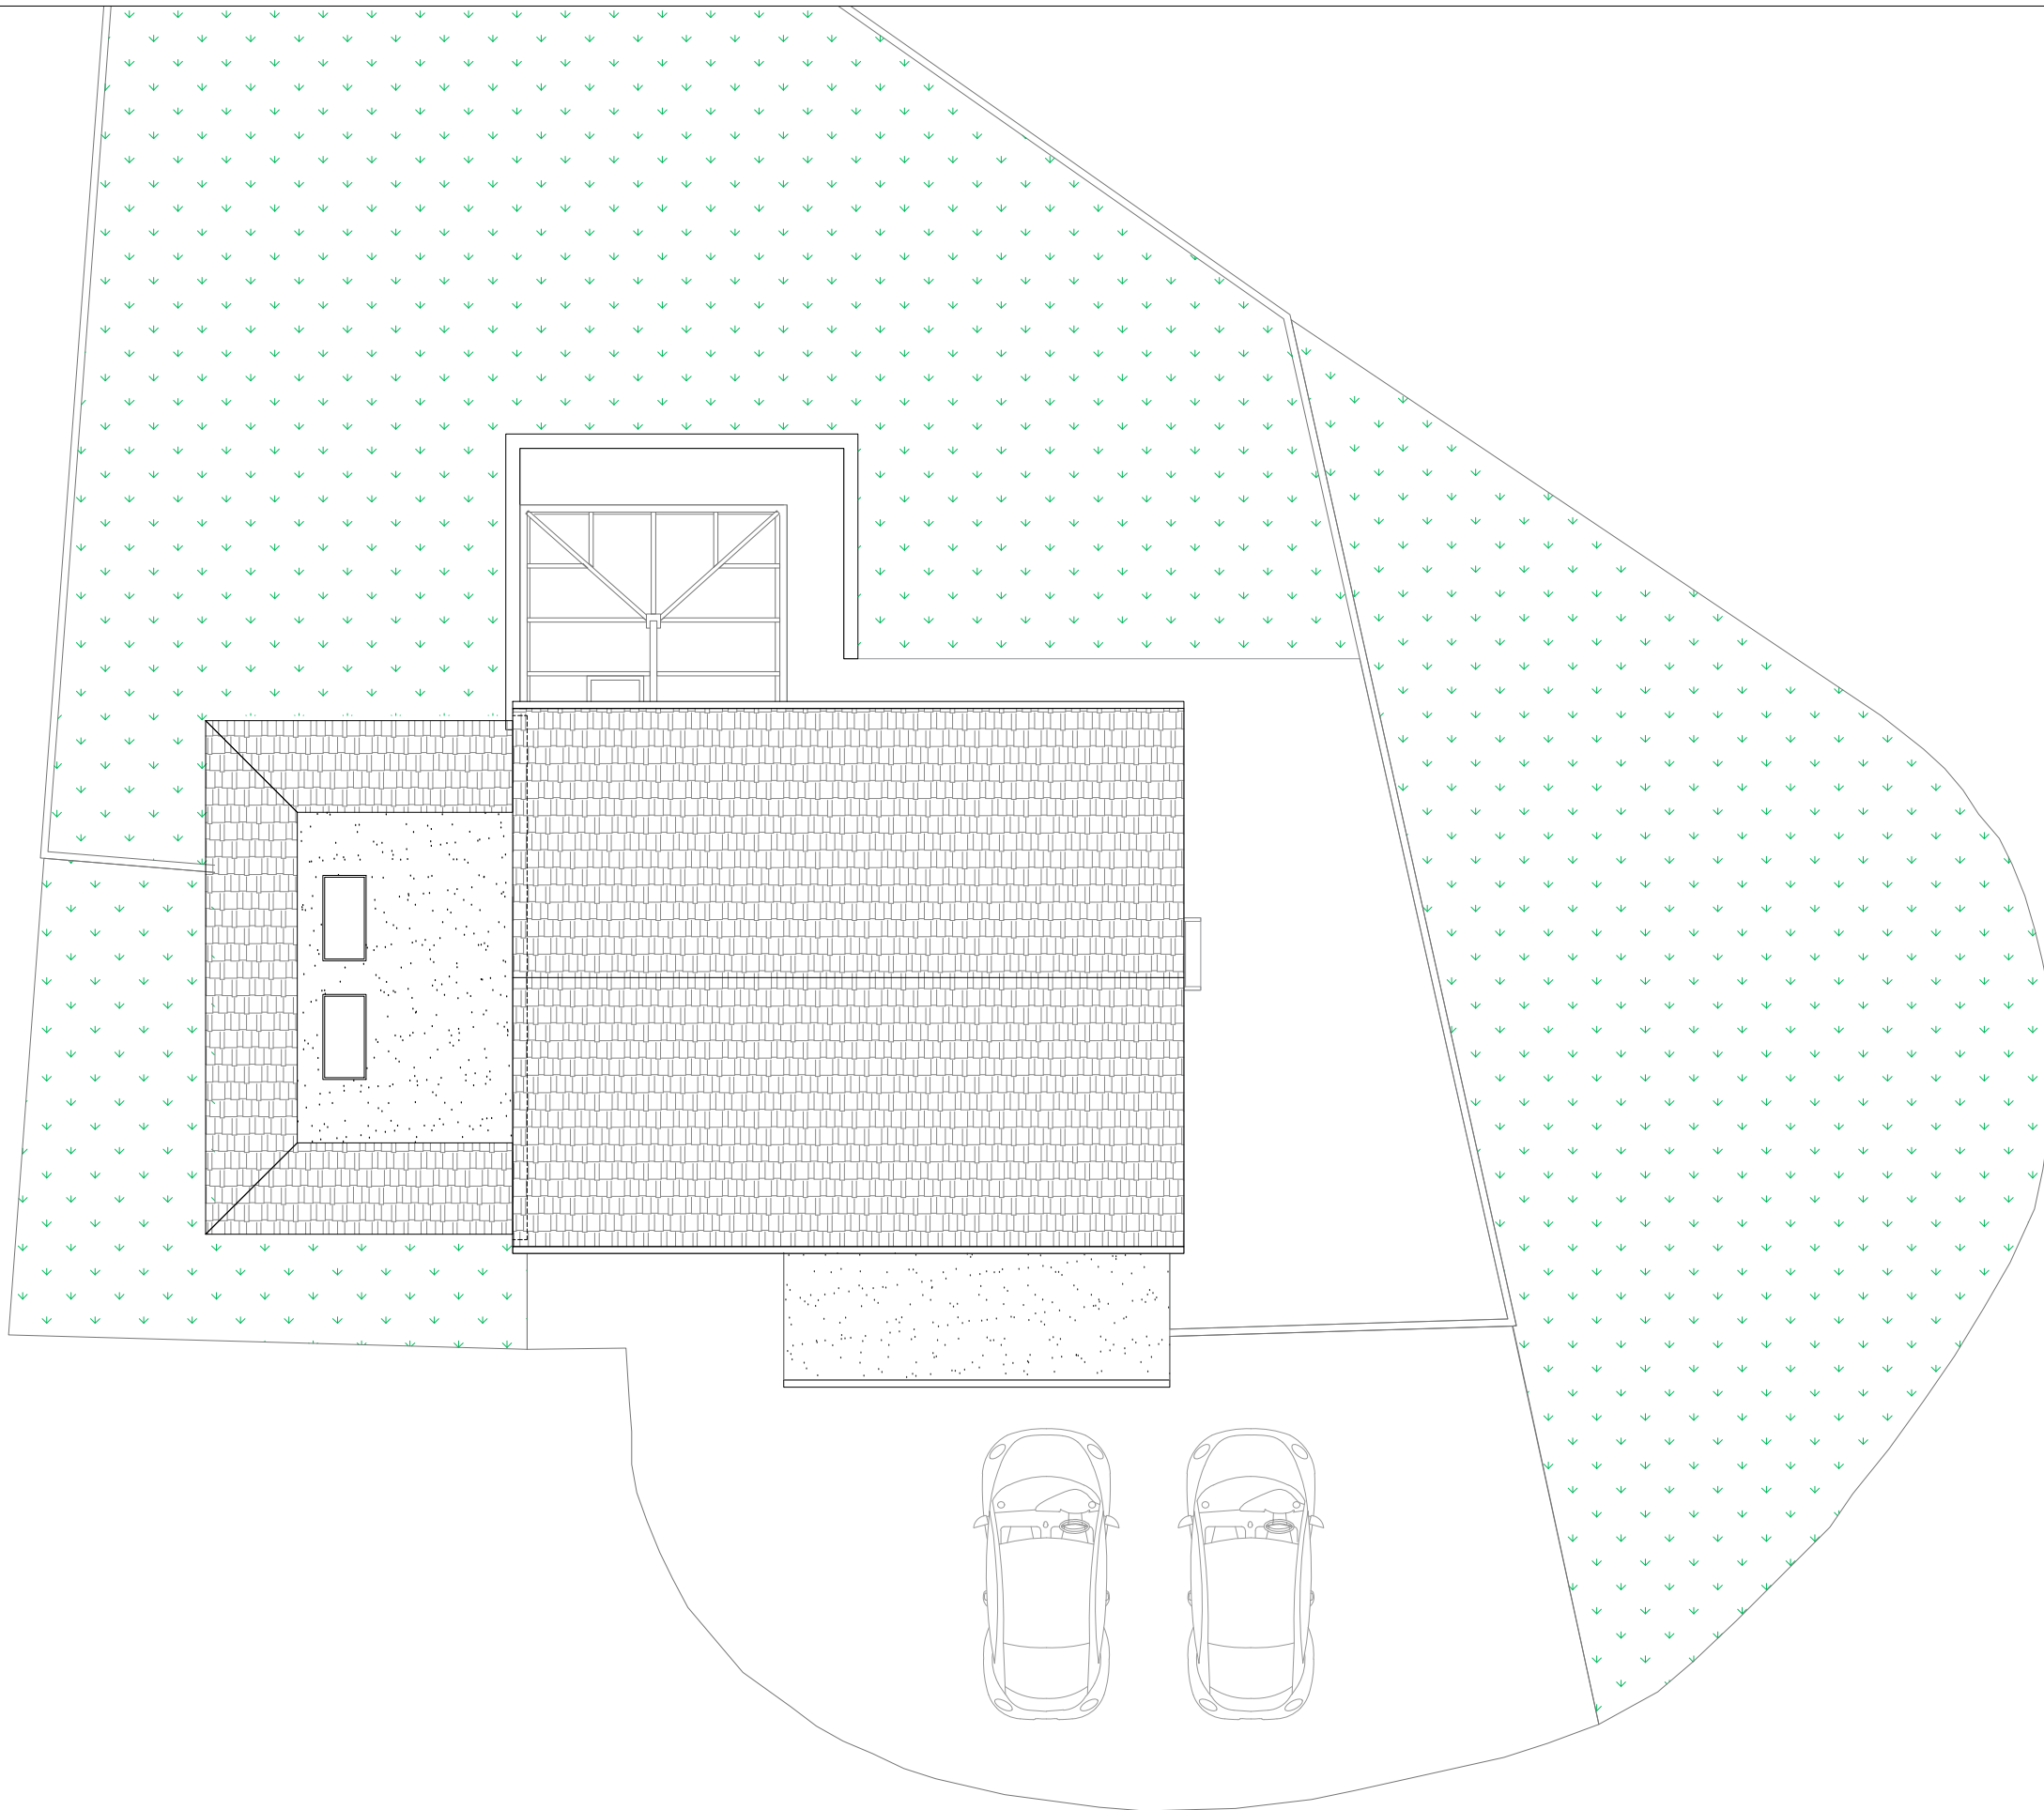

This drawing is copyright
USL Architects.



Suite 3J Argyle House,
Joel Street,
Northwood Hills
HA6 1NW

usl@uslarchitects.co.uk

Job No.	Job	Drawing	Drawing No.		Revision		 PAPER SIZE: A3 SCALE 1:100
2026/SCR	Seaford close 71 Seaford Close HA4 7HN England	Proposed Roof Plan	SCR/PL/102				
Date			Drm	Chk			
28/07/2026			FR	BK			