



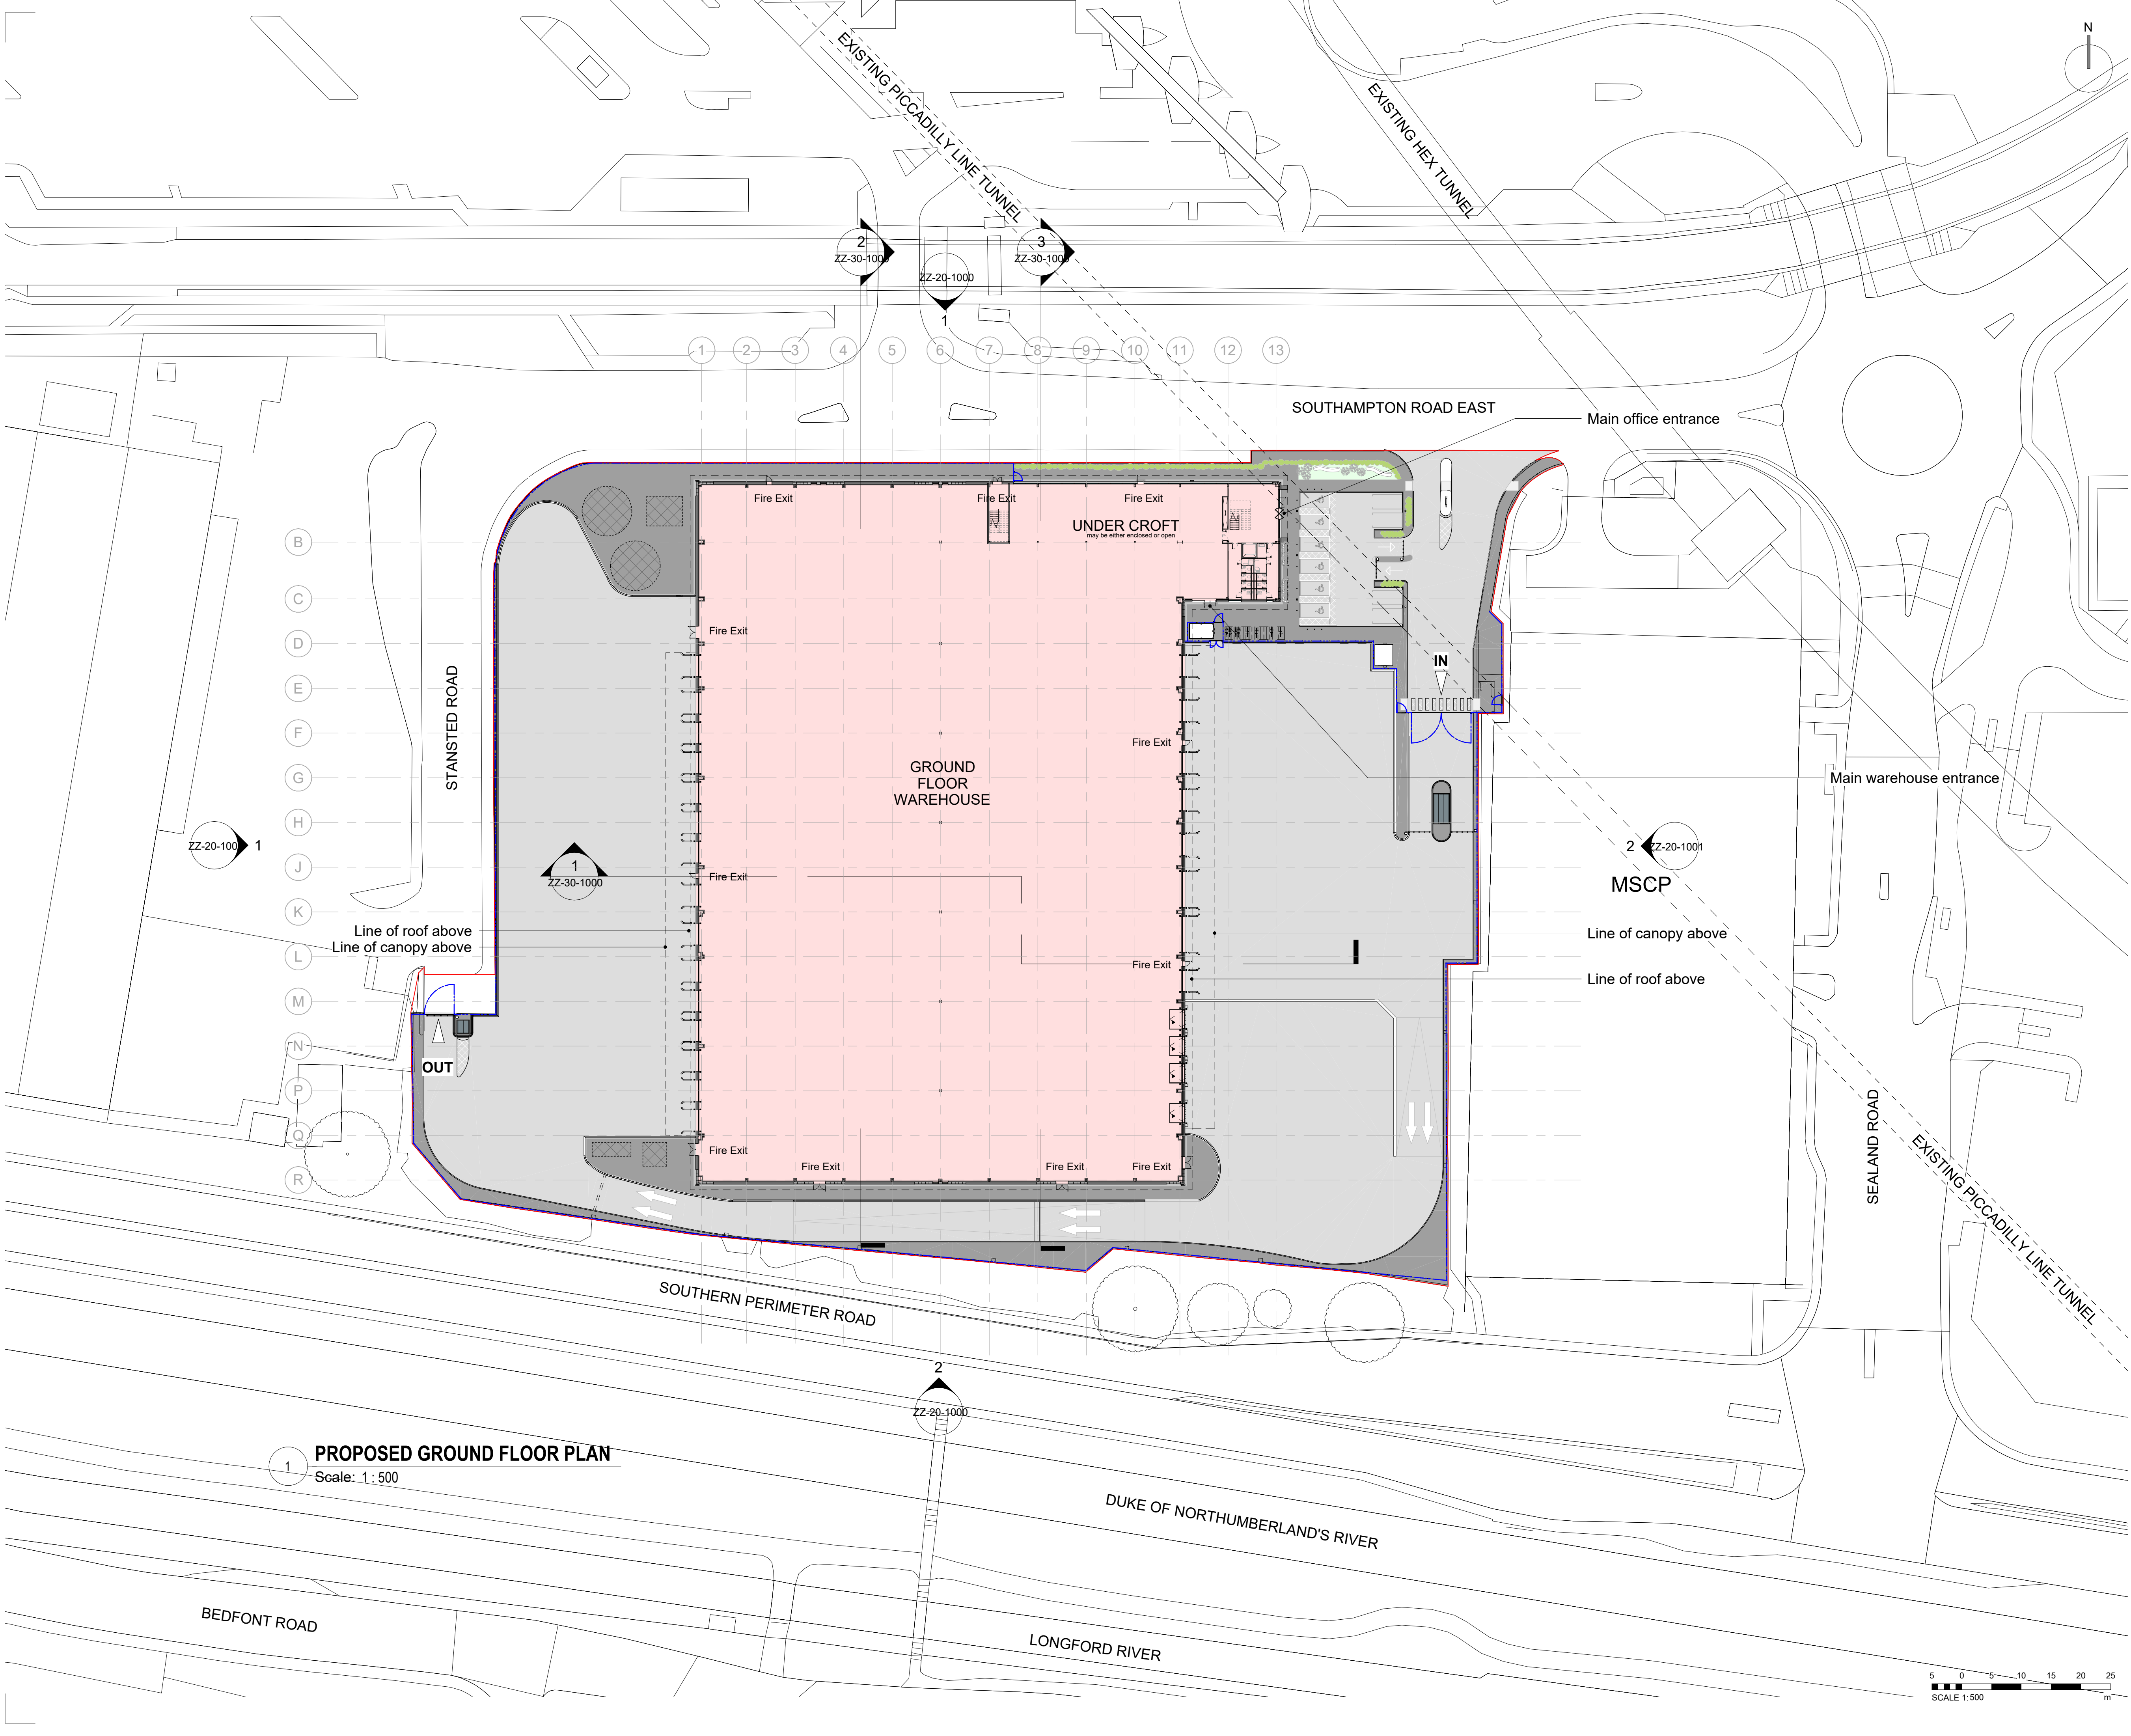

All dimensions to be verified on site. Do not scale this drawing for construction purposes. All discrepancies to be clarified with project Architect.
This drawing is the property of Benoy Architects and is issued on the condition it is not reproduced, retained or disclosed to any unauthorised person, either wholly or in part without written consent of Benoy Ltd.
Ordnance Survey material is used with the permission of The Controller of HMSO, Crown copyright AR 159670.
The CDM hazard management procedures for the Benoy aspects of the design of this project are to be found on the "Benoy - Designer's Hazard Identification and Management Sheet" and/or drawings. The full project design teams comprehensive set of hazard management procedures are available from the PRINCIPLE DESIGNER/Safety Coordinator appointed for the project.

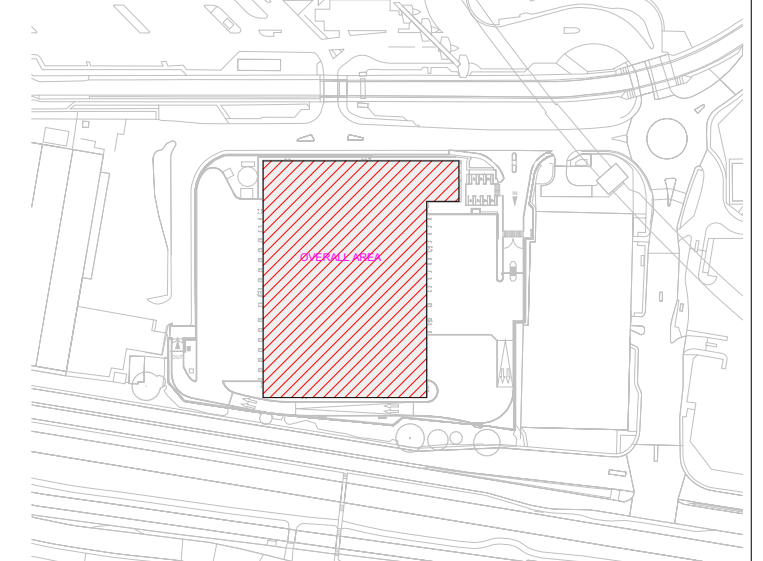


- Key**
- Planning boundary line
 - Fence line (Green Palladian Fencing)
 - New hedgerow planting
 - Soft Landscaping
 - Seating area
 - Hard Landscaping
 - Yard
 - Bush / Planting
 - MEP Equipment

Note:
For tracking, refer to civil & structure drawings.
For landscaping, refer to DAS.
For lighting, refer to external lighting assessment.

1	20/03/2026	PLANNING	PF	RN
Rev	Date	Description	Chk'd	By
BENOY E: london@benoy.com T: +44 (0)20 7726 8999 www.benoy.com				
Client				
Tritax London Logistics Fund				
Project				
Building 1071, Southampton Road East, London Heathrow Airport, Hounslow, TW6 3AQ				
Drawing Title PROPOSED GROUND FLOOR PLAN				
Drawn By RN		Checked By RNe		
Scale	Sheet Size	Date		
As indicated	@ A1	20.03.2026		
Project No. Drawing No.			Rev	
15192 -BNY-DRW-ARC-ZZ-GFL-10-1000			1	
Status				
PLANNING				

1. This drawing is part of a pack that contains the following drawings:
- 13822-115 (Vehicle Tracking Plan - 16.50m H.G.V. (Sheet 3 of 4)).
 - 13822-116 (Vehicle Tracking Plan - 18.55m H.G.V. (Sheet 2 of 4)).
 - 13822-117 (Vehicle Tracking Plan - 18.75m H.G.V. (Sheet 3 of 4)).
 - 13822-118 (Vehicle Tracking Plan - Passenger Car (Sheet 4 of 4)).

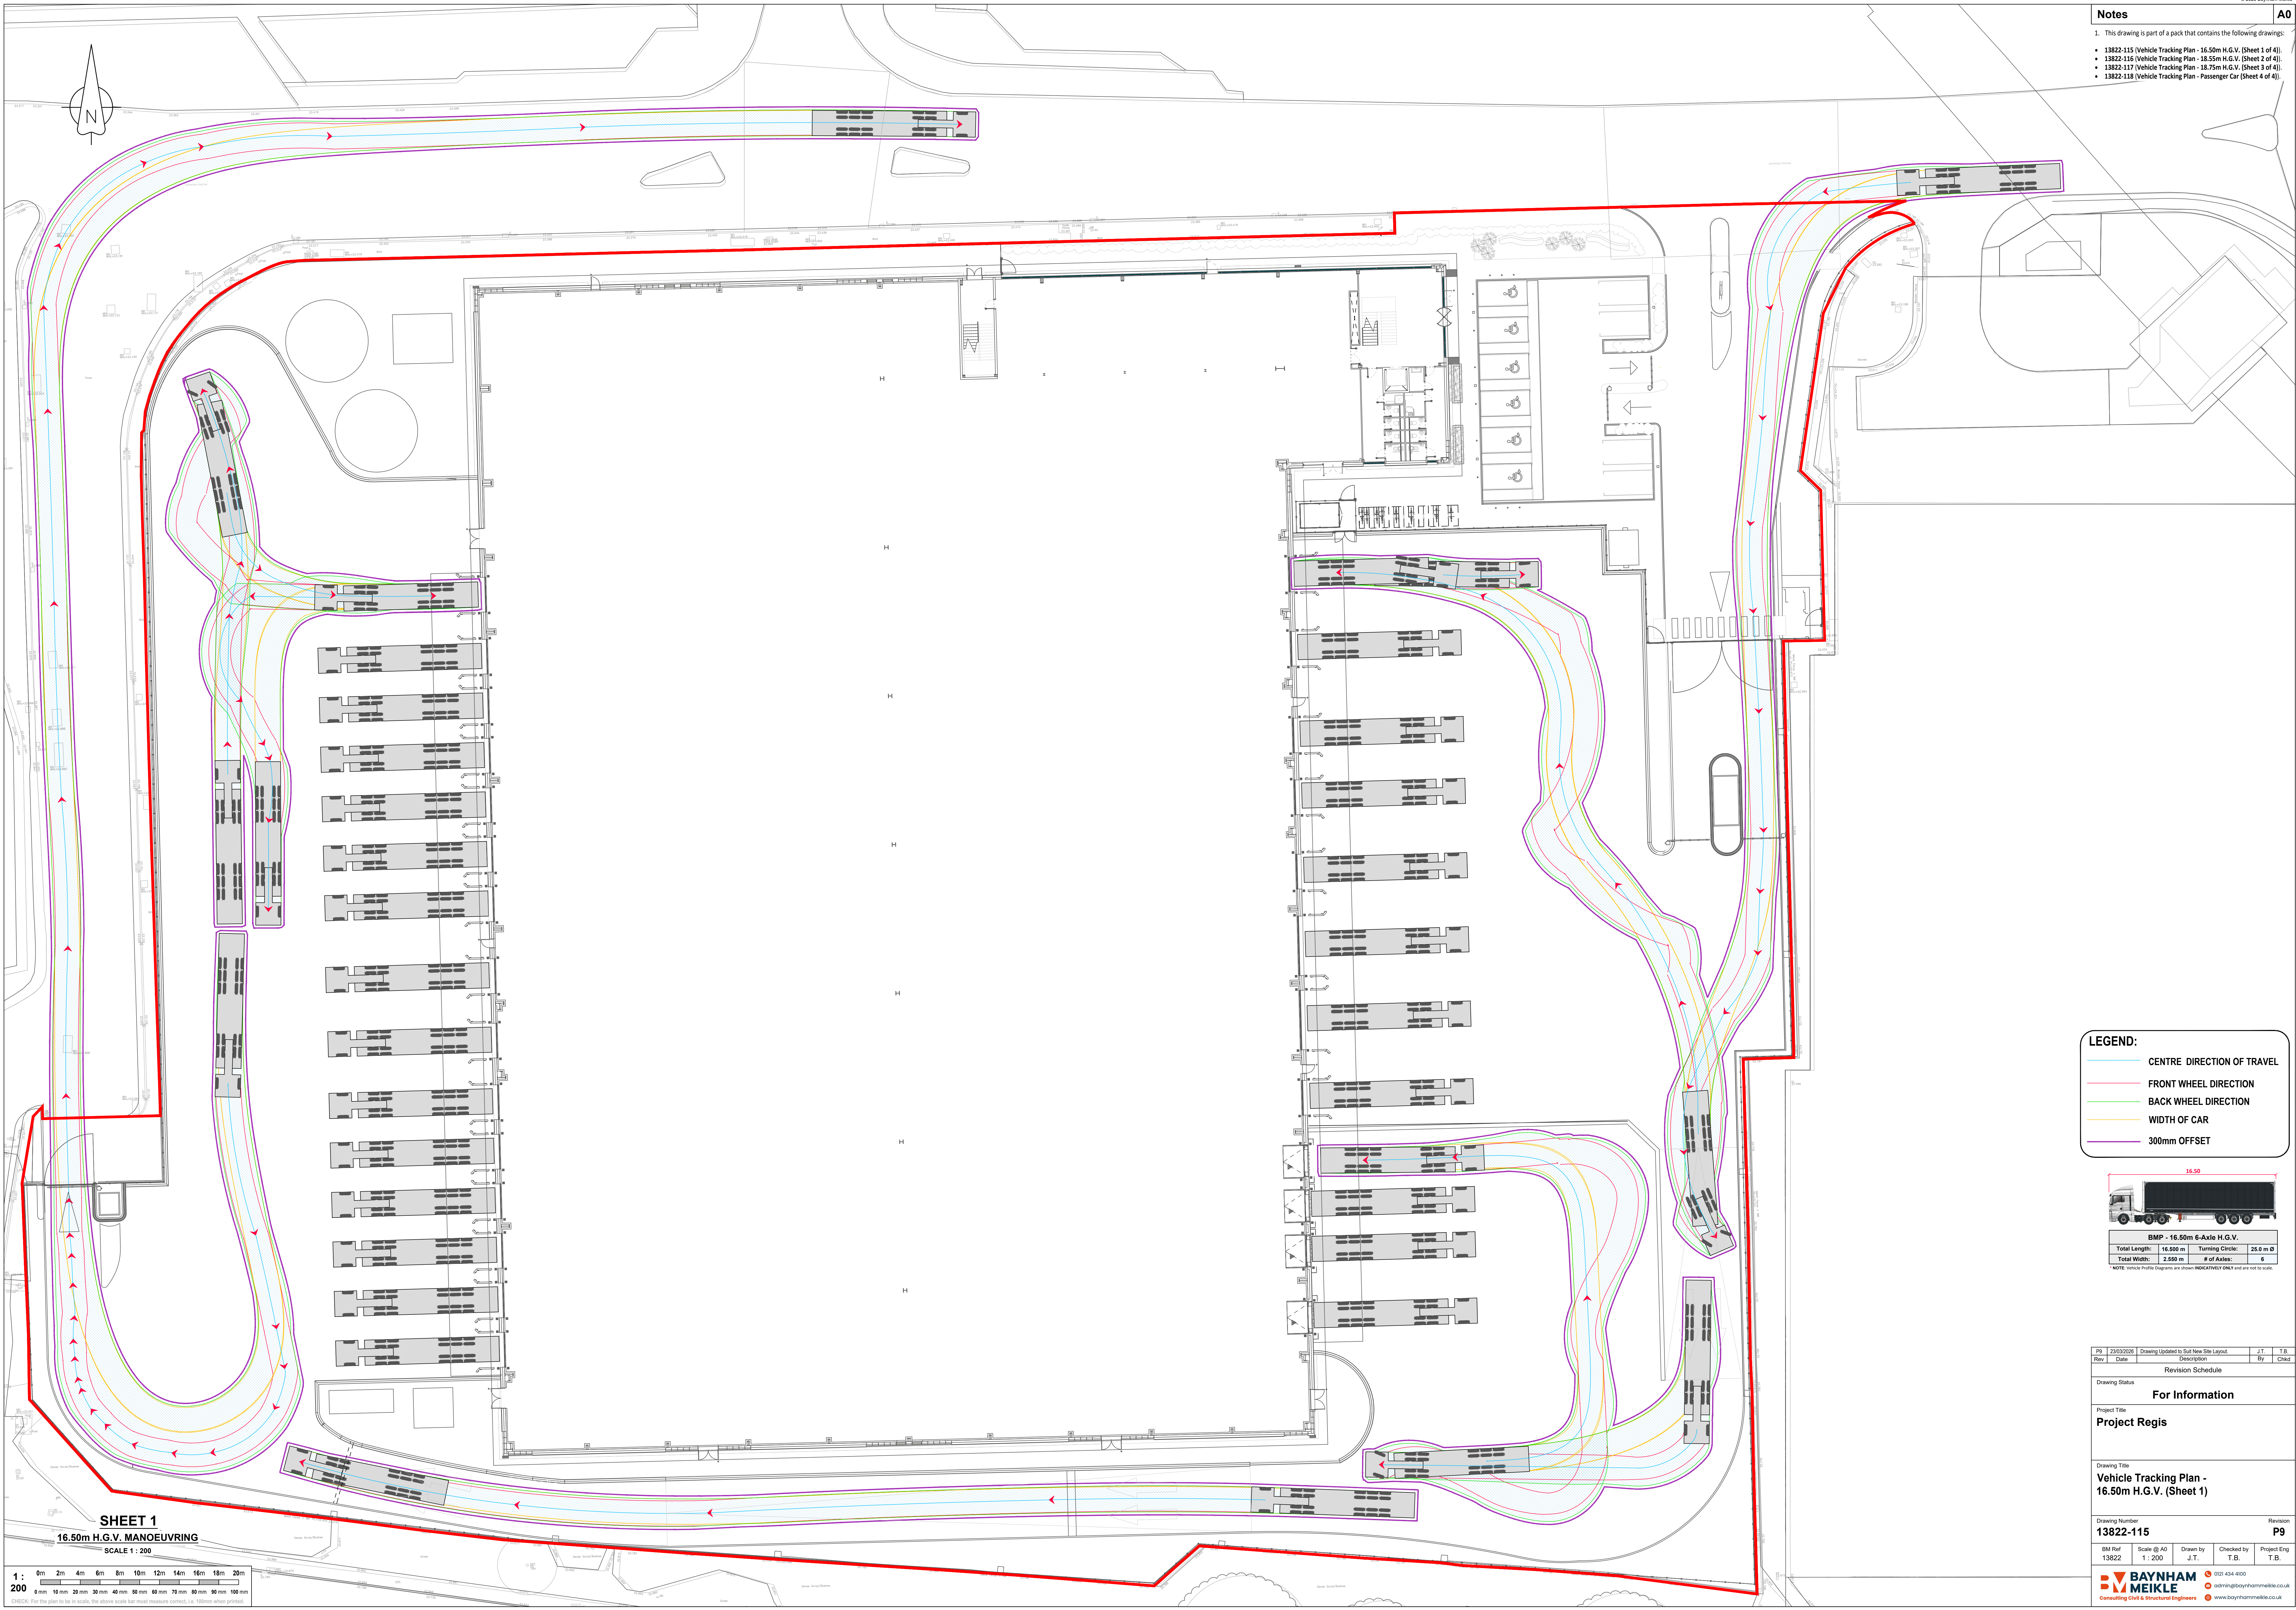

LEGEND:

- CENTRE DIRECTION OF TRAVEL
- FRONT WHEEL DIRECTION
- BACK WHEEL DIRECTION
- WIDTH OF CAR
- 300mm OFFSET




BMP - 16.50m 6-Axle H.G.V.			
Total Length:	16.500 m	Turning Circle:	25.0 m Ø
Total Width:	2.950 m	# of Axles:	6

NOTE: Vehicle Profile Diagrams are shown INDICATIVELY ONLY and are not to scale.

SHEET 1

16.50m H.G.V. MANOEUVRING

SCALE 1 : 200

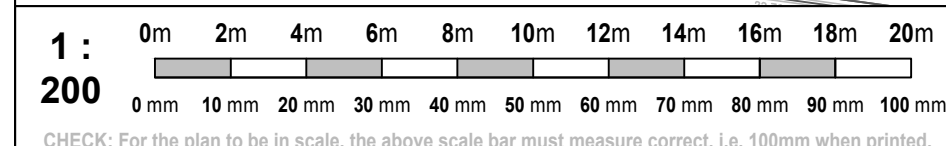

CHECK: For the plan to be in scale, the above scale bar must measure correct, i.e. 100mm when printed.

Rev	Date	Description	By	Check
-----	------	-------------	----	-------

Revision Schedule				
-------------------	--	--	--	--

For Information

Project Title
Project Regis

Drawing Title
**Vehicle Tracking Plan -
16.50m H.G.V. (Sheet 1)**

Drawing Number
13822-115


Revision
P9

Rev	Date	Description	By	Check
-----	------	-------------	----	-------

**BAYNHAM
MEIKLE**
Consulting Civil & Structural Engineers


0201 434 4000
odm@baynhammeikle.co.uk
www.baynhammeikle.co.uk

1. This drawing is part of a pack that contains the following drawings:
- 13822-115 (Vehicle Tracking Plan - 16.55m H.G.V. (Sheet 3 of 4)).
 - 13822-116 (Vehicle Tracking Plan - 18.55m H.G.V. (Sheet 2 of 4)).
 - 13822-117 (Vehicle Tracking Plan - 18.75m H.G.V. (Sheet 3 of 4)).
 - 13822-118 (Vehicle Tracking Plan - Passenger Car (Sheet 4 of 4)).

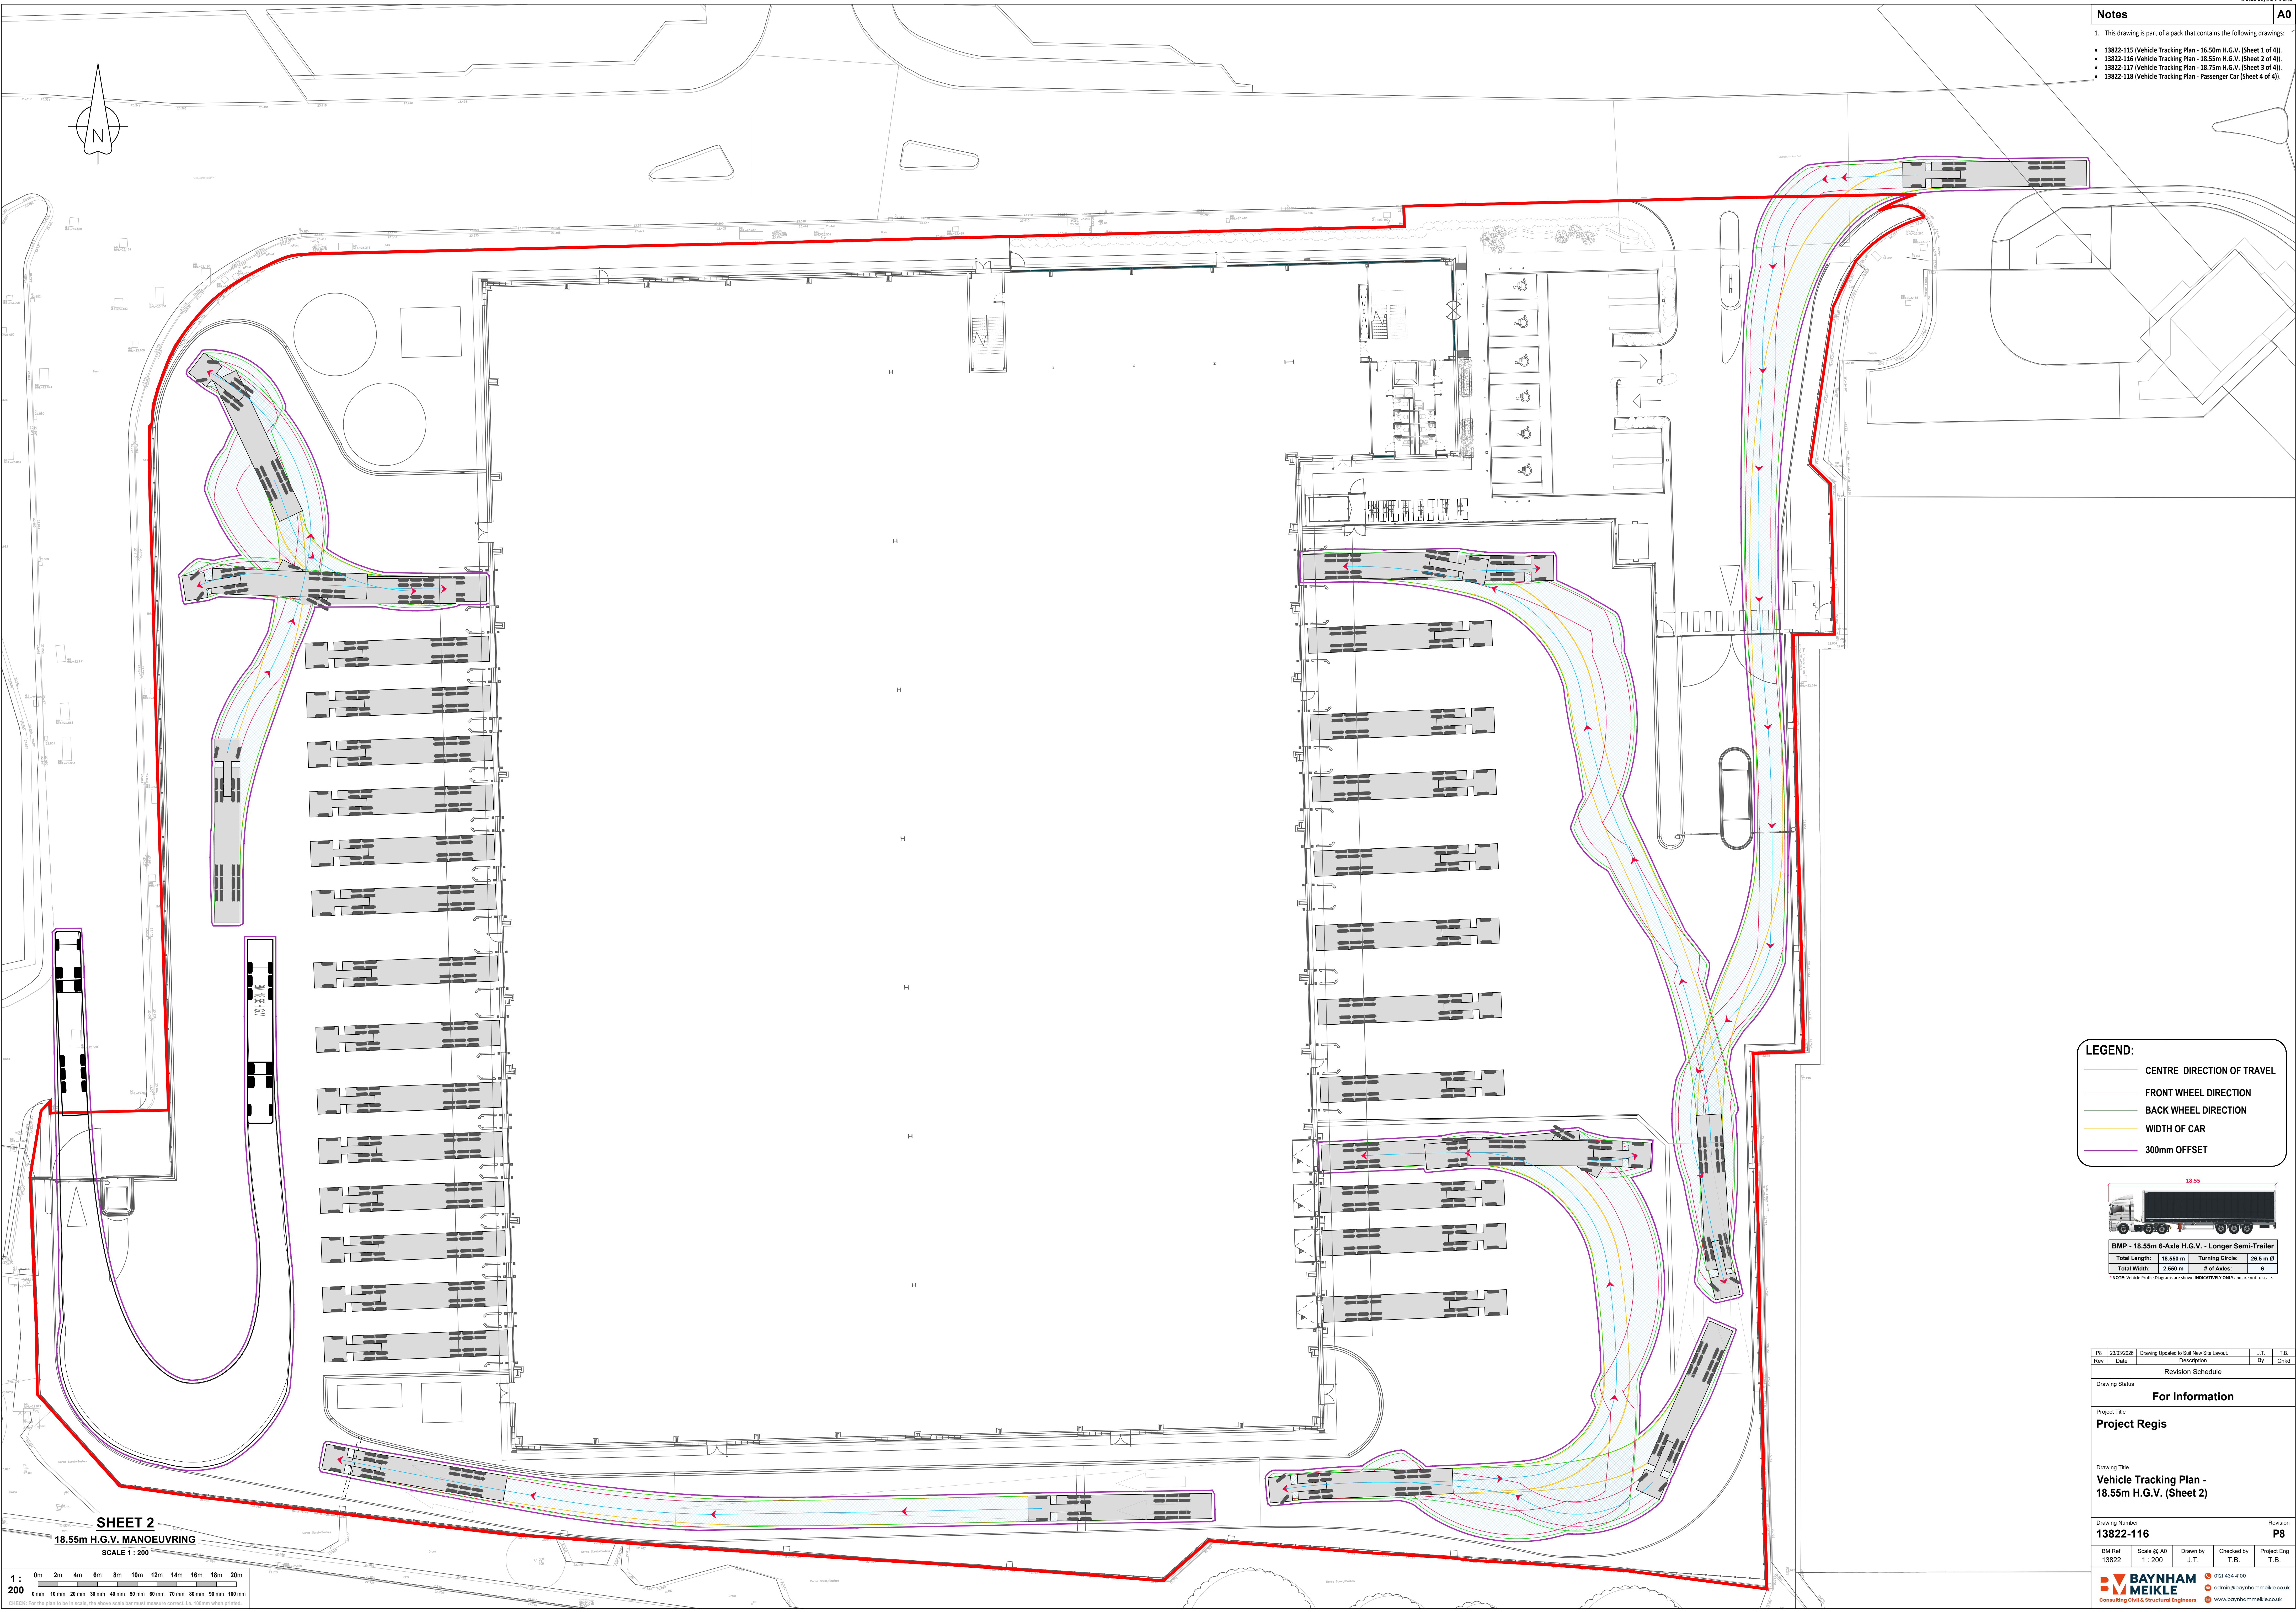

LEGEND:

- CENTRE DIRECTION OF TRAVEL
- FRONT WHEEL DIRECTION
- BACK WHEEL DIRECTION
- WIDTH OF CAR
- 300mm OFFSET

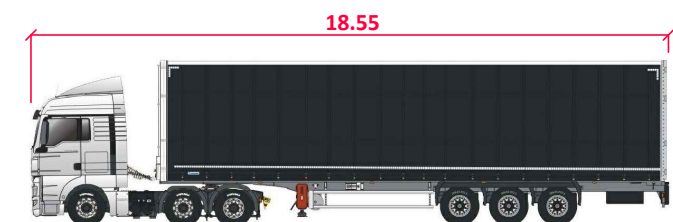

BMP - 18.55m 6-Axle H.G.V. - Longer Semi-Trailer			
Total Length:	18.550 m	Turning Circle:	26.5 m Ø
Total Width:	2.550 m	# of Axles:	6

* NOTE: Vehicle Profile Diagrams are shown INDICATIVELY ONLY and are not to scale.

P8	23/03/2028	Drawing Updated to Suit New Site Layout	J.T.	T.B.
Rev	Date	Description	By	Check

Drawing Status	For Information

Project Title
Project Regis



Drawing Title
**Vehicle Tracking Plan -
18.55m H.G.V. (Sheet 2)**


Drawing Number		Revision		
13822-116		P8		

RM Ref	Scale @ A0	Drawn by	Checked by	Project Eng
13822	1 : 200	J.T.	T.B.	T.B.

BAYNHAM MEIKLE
Consulting Civil & Structural Engineers

0201 434 4000
admin@baynhammeikle.co.uk
www.baynhammeikle.co.uk

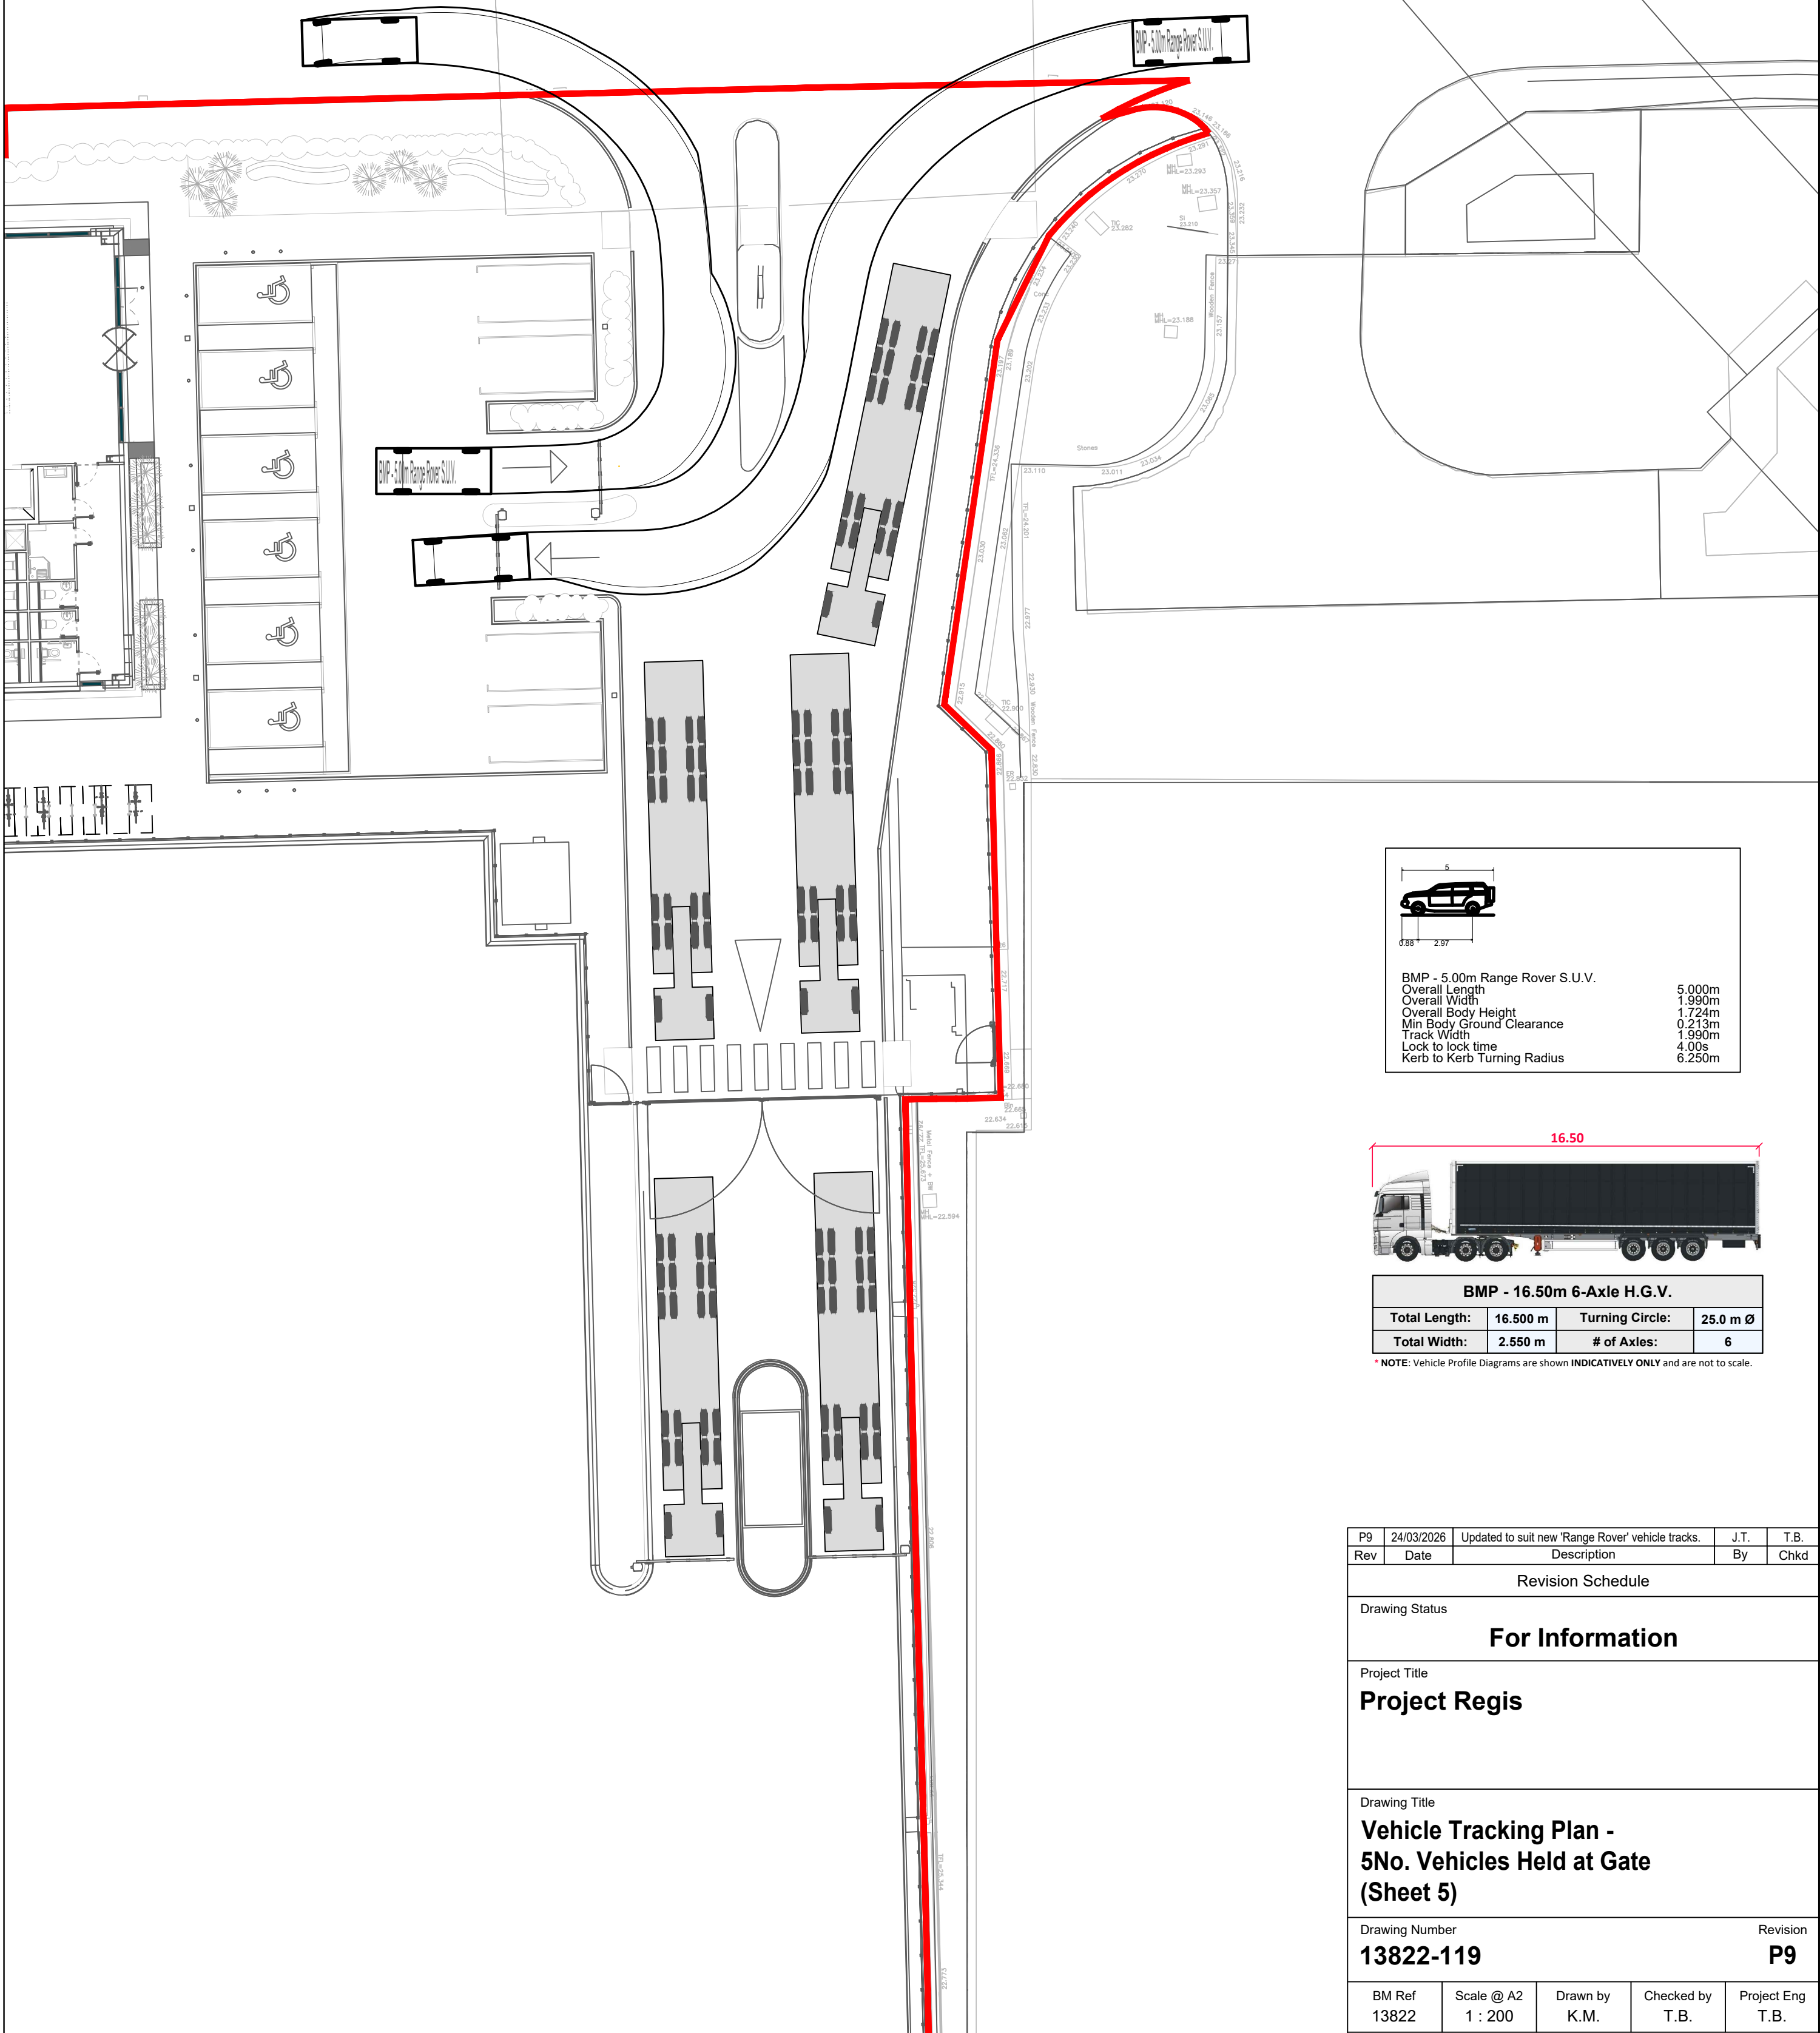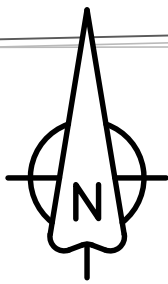

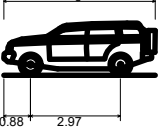

BMP - 5.00m Range Rover S.U.V.
Overall Length 5.000m
Overall Width 1.990m
Overall Body Height 1.724m
Min Body Ground Clearance 0.213m
Track Width 1.990m
Lock to lock time 4.00s
Kerb to Kerb Turning Radius 6.250m



BMP - 16.50m 6-Axle H.G.V.			
Total Length:	16.500 m	Turning Circle:	25.0 m Ø
Total Width:	2.550 m	# of Axles:	6

* NOTE: Vehicle Profile Diagrams are shown INDICATIVELY ONLY and are not to scale.

P9	24/03/2026	Updated to suit new 'Range Rover' vehicle tracks.	J.T.	T.B.
Rev	Date	Description	By	Chkd

Revision Schedule

Drawing Status

For Information

Project Title
Project Regis

Drawing Title
Vehicle Tracking Plan -
5No. Vehicles Held at Gate
(Sheet 5)

Drawing Number	Revision
13822-119	P9

BM Ref	Scale @ A2	Drawn by	Checked by	Project Eng
13822	1 : 200	K.M.	T.B.	T.B.



BAYNHAM MEIKLE
Consulting Civil & Structural Engineers

0121 434 4100
admin@baynhammeikle.co.uk
www.baynhammeikle.co.uk



