


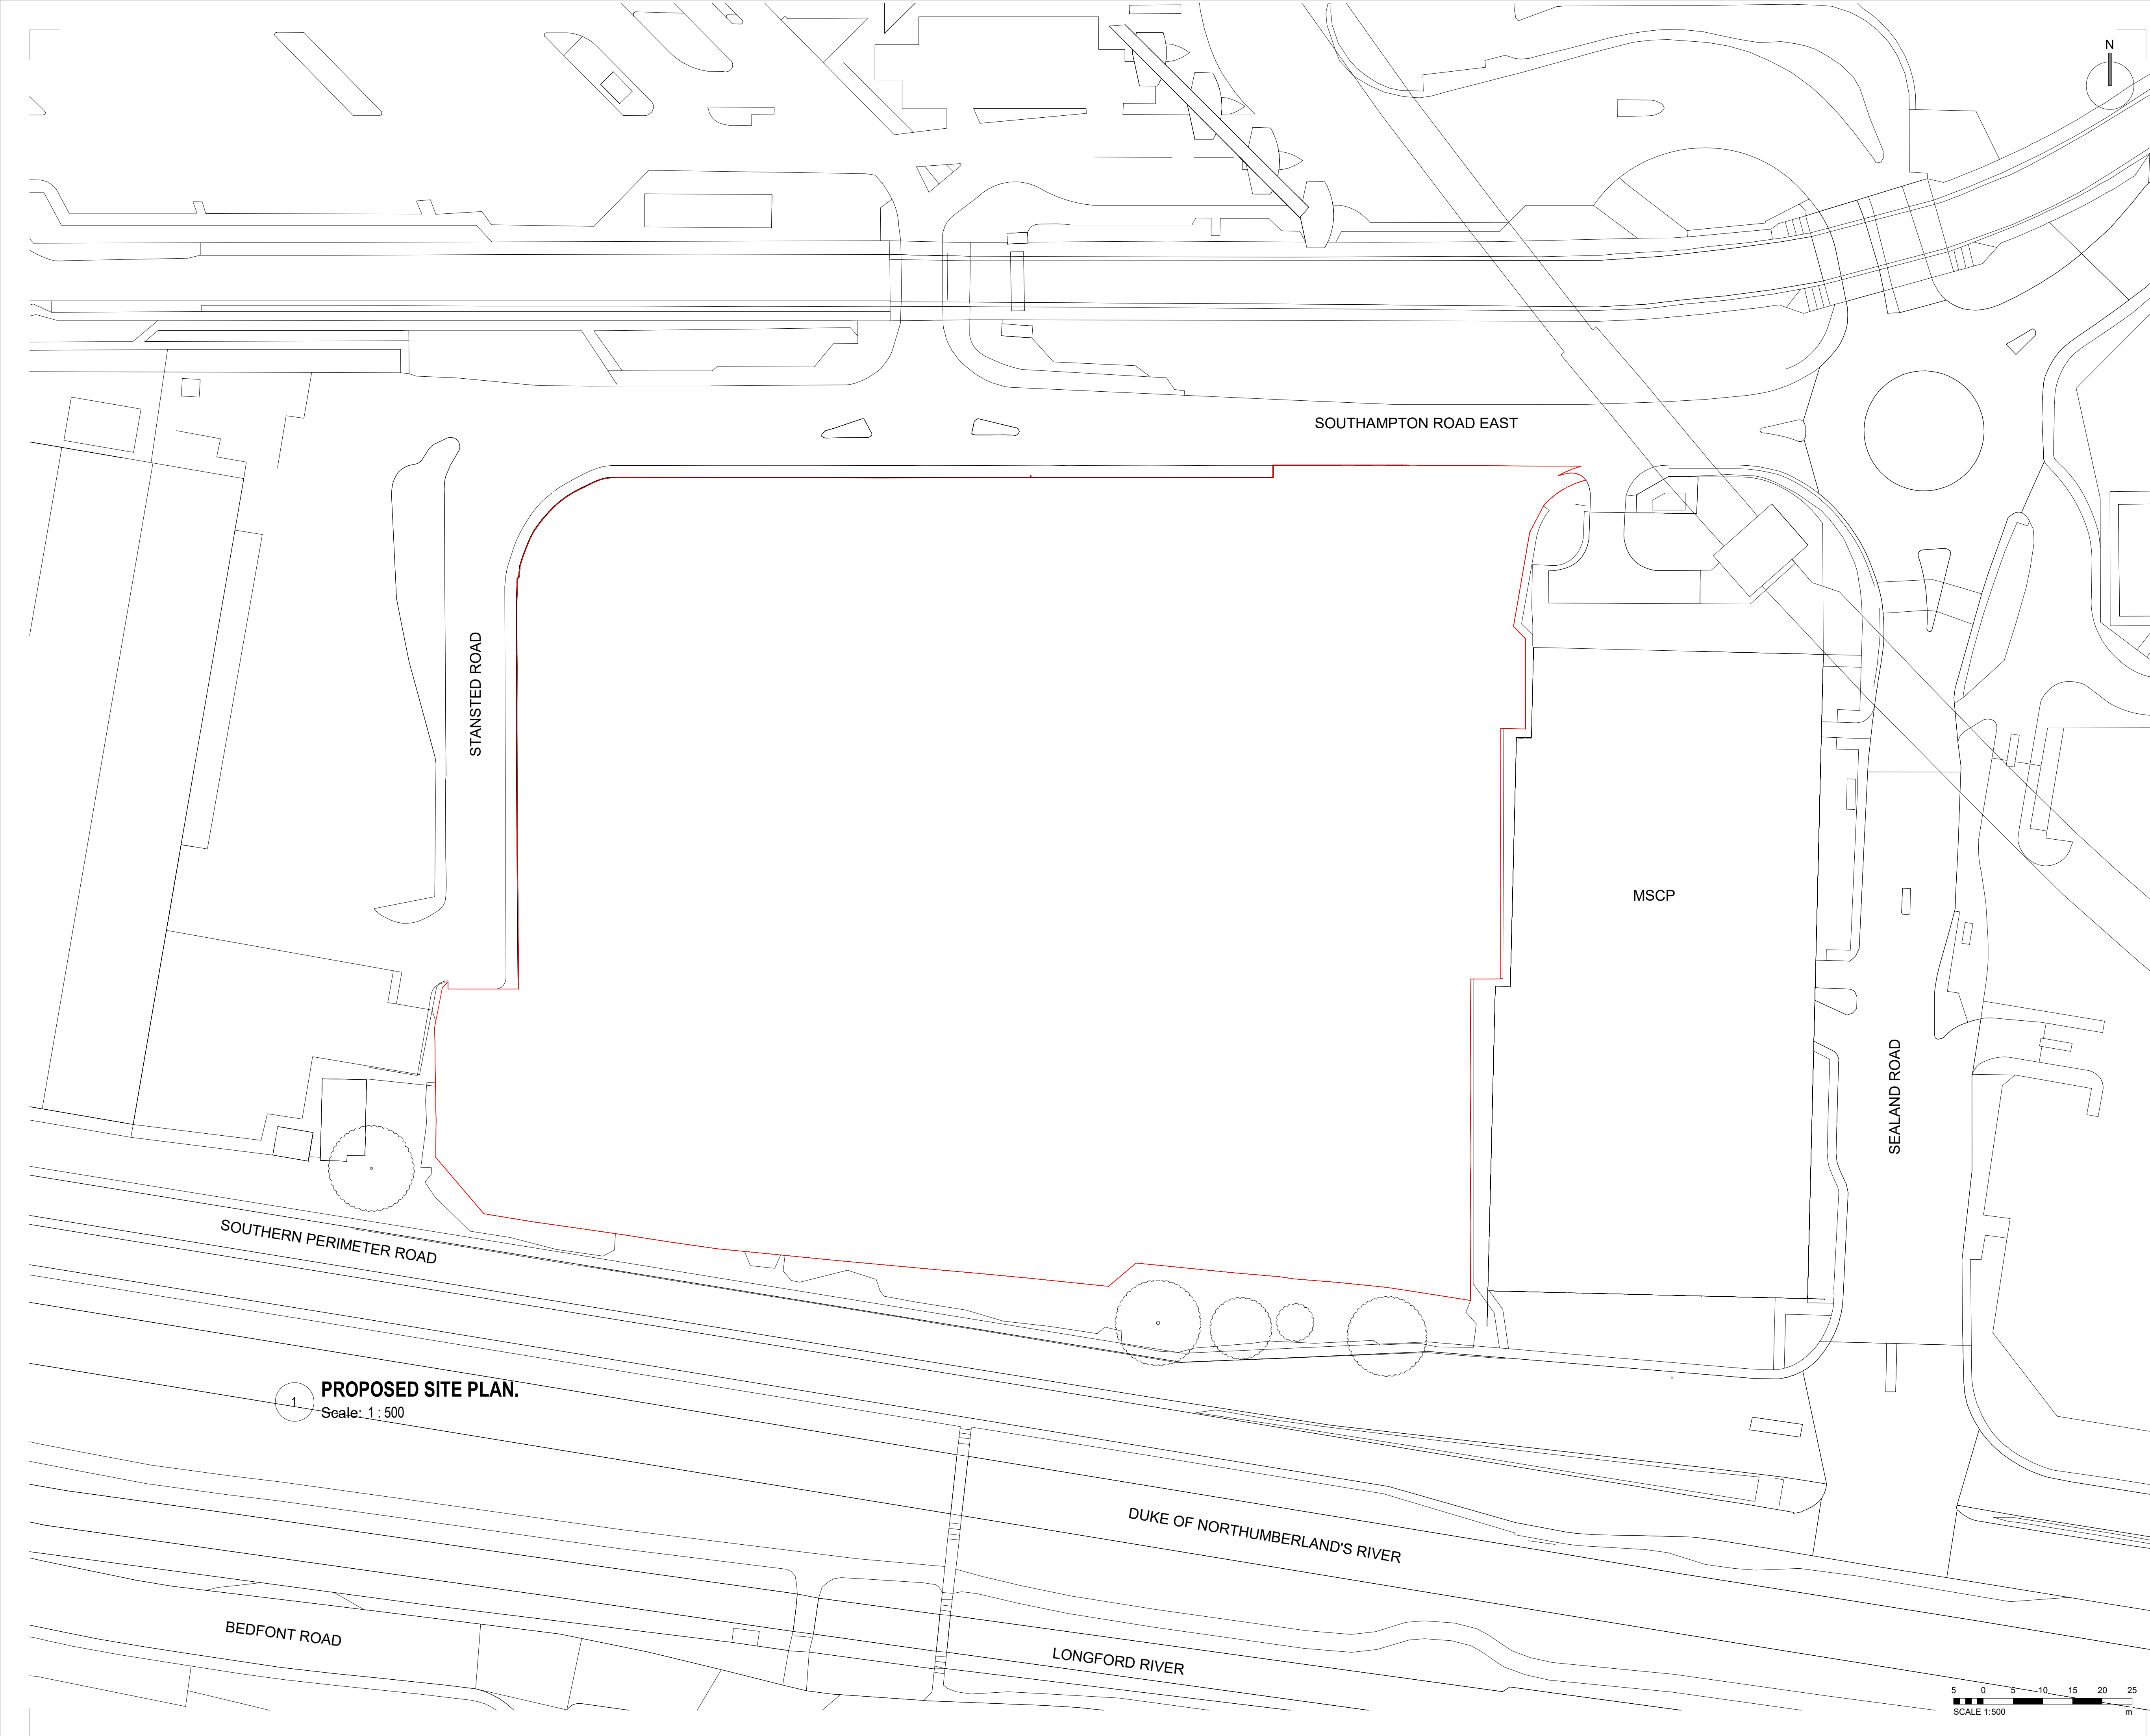


All dimensions to be verified on site. Do not scale this drawing for construction purposes.. All discrepancies to be clarified with project Architect.

This drawing is the property of Benoy Architects and is issued on the condition it is not reproduced, retained or disclosed to any unauthorised person, either wholly or in part without written consent of Benoy Ltd.

Ordnance Survey material is used with the permission of The Controller of HMSO, Crown copyright AR 159670.

The CDM hazard management procedures for the Benoy aspects of the design of this project are to be found on the "Benoy - Designer's Hazard Identification and Management Sheet" and/or drawings. The full project design teams comprehensive set of hazard management procedures are available from the PRINCIPLE DESIGNER/Safety Coordinator appointed for the project.

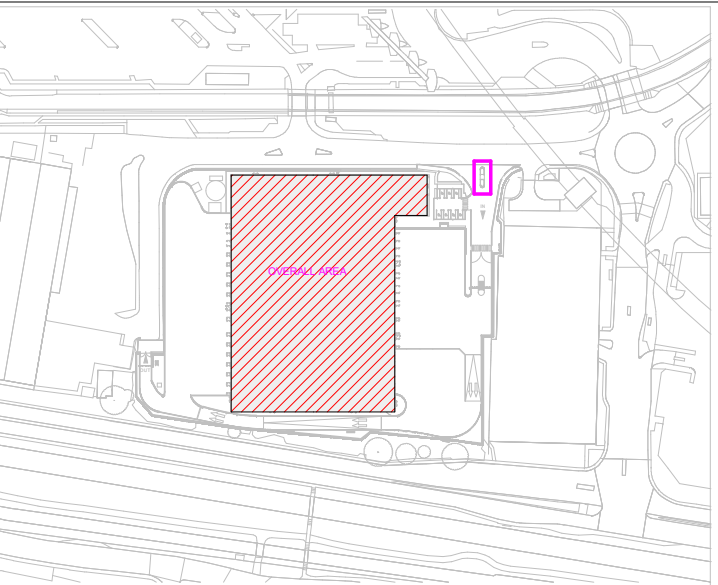

### Key

 Planning boundary line

# BENOY

E: london@benoy.com  
T: +44 (0)20 7726 8999 [www.benoy.com](http://www.benoy.com)

Client  
Tritax London Logistics Fund  
WFS

Project

Building 1071, Southampton Road East, London  
Heathrow Airport, Hounslow, TW6 3AQ

Drawing Title  
PROPOSED SITE PLAN

|                |                  |
|----------------|------------------|
| Drawn By<br>ID | Checked By<br>AH |
|----------------|------------------|

|              |            |            |
|--------------|------------|------------|
| Scale        | Sheet Size | Date       |
| As indicated | @ A1       | 24.07.2026 |

|             |             |     |
|-------------|-------------|-----|
| Project No. | Drawing No. | Rev |
|-------------|-------------|-----|

15192 -BNY-DRW-ARC-ZZ-GFL-10-0003-SPA

Status

### STAGE 3