

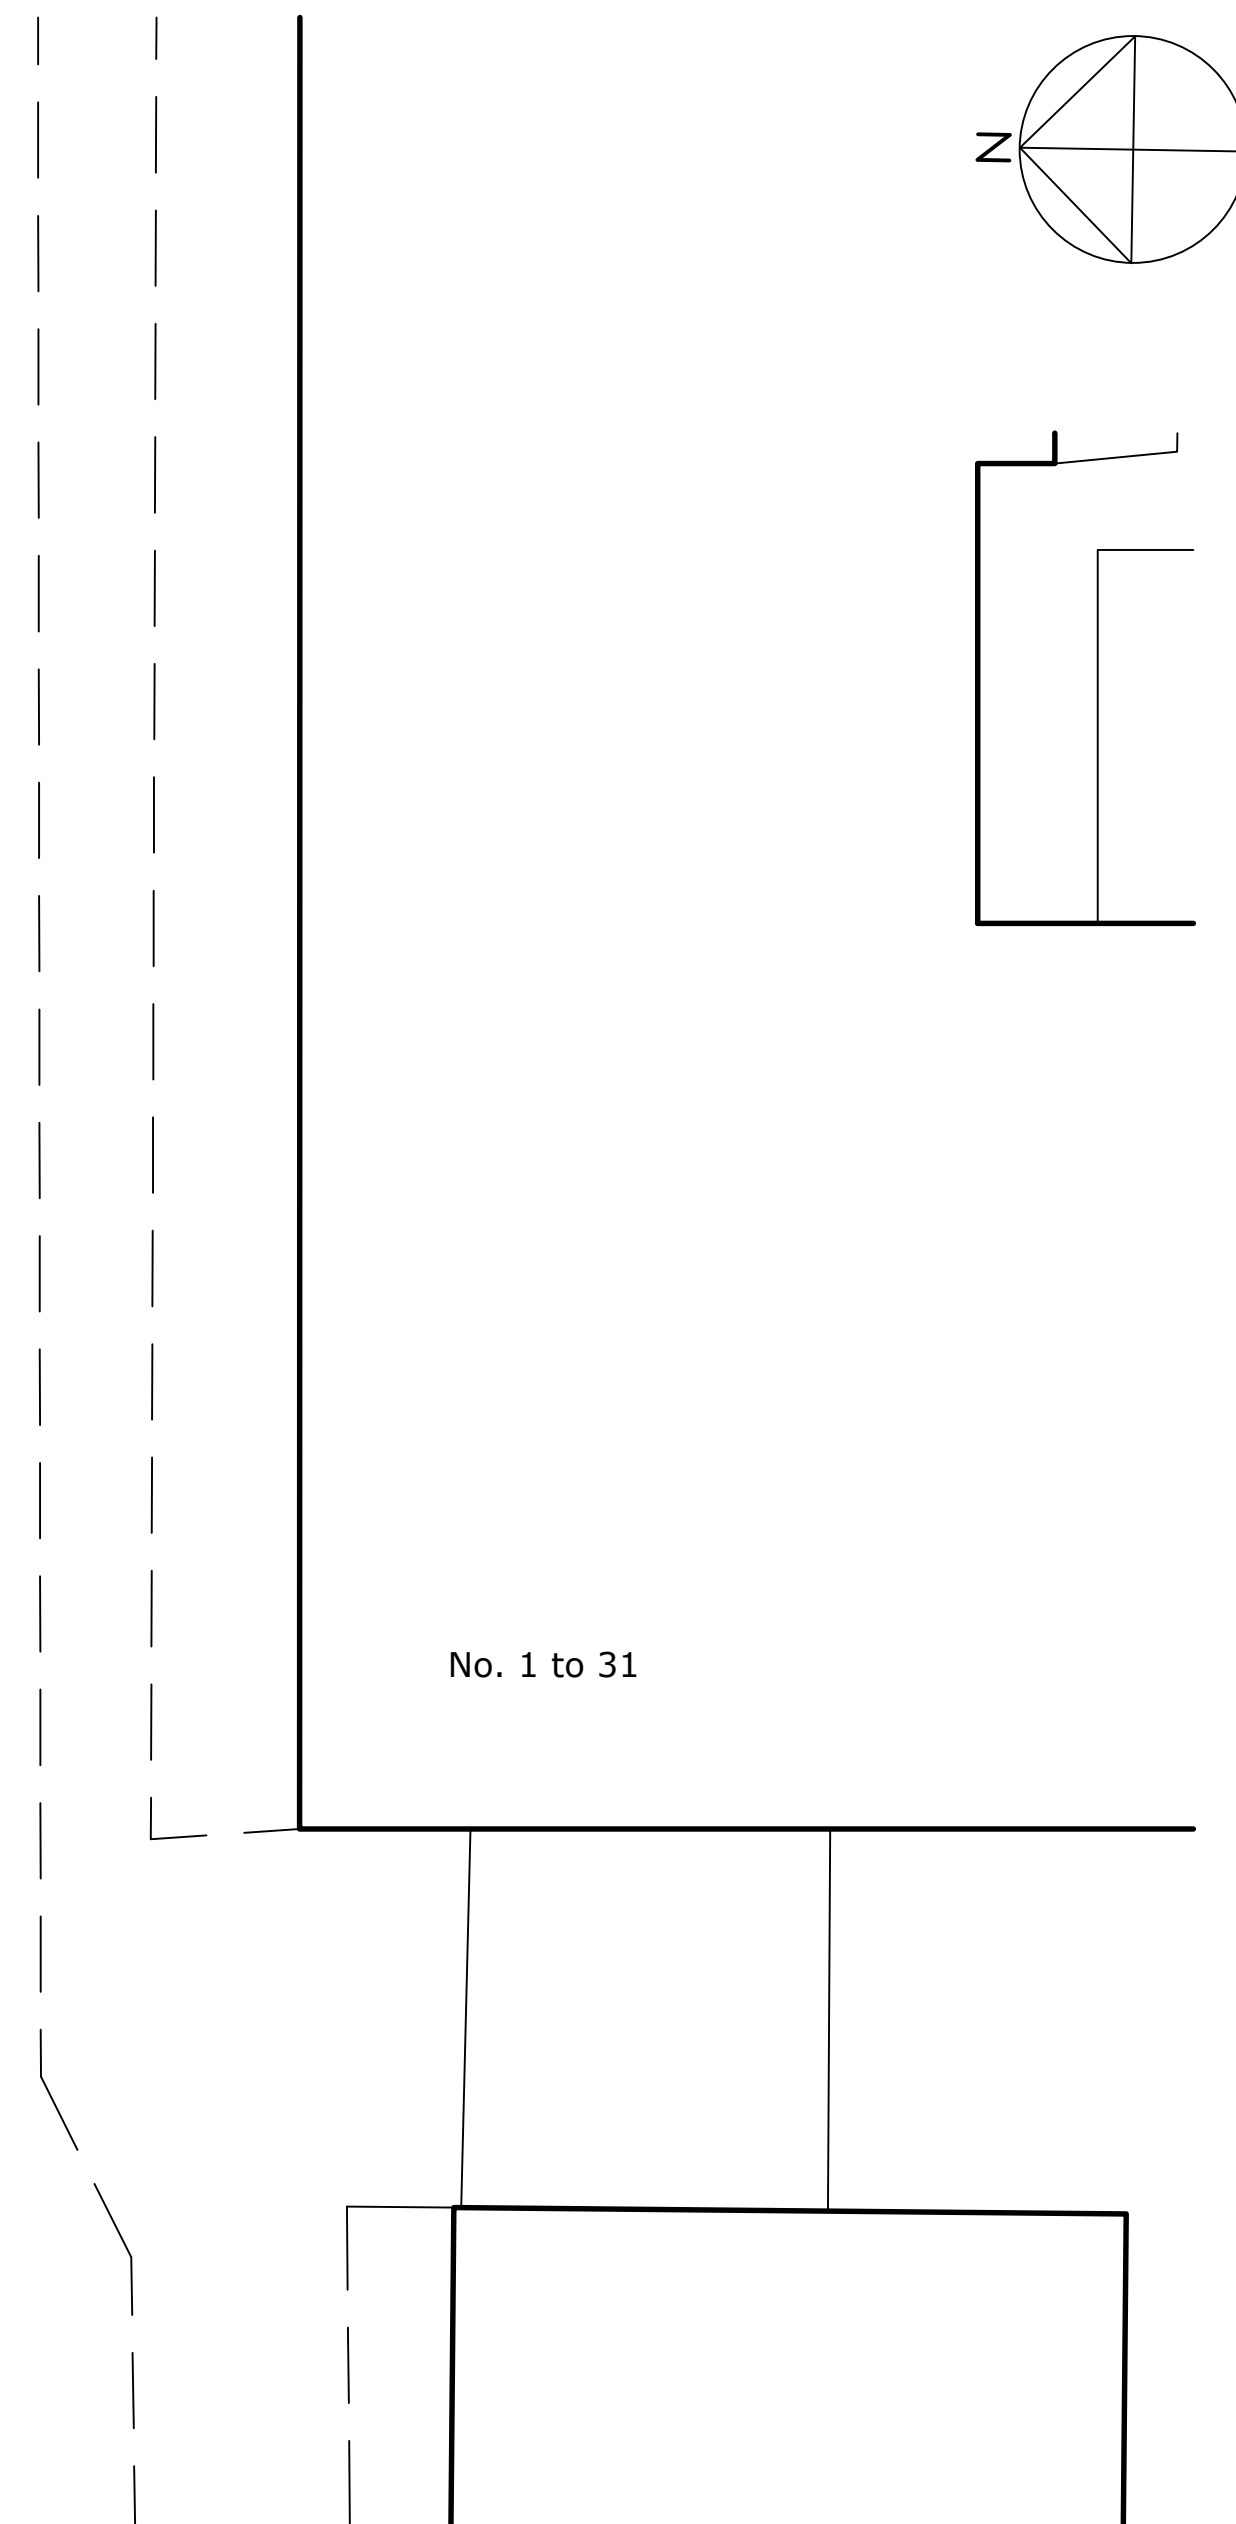


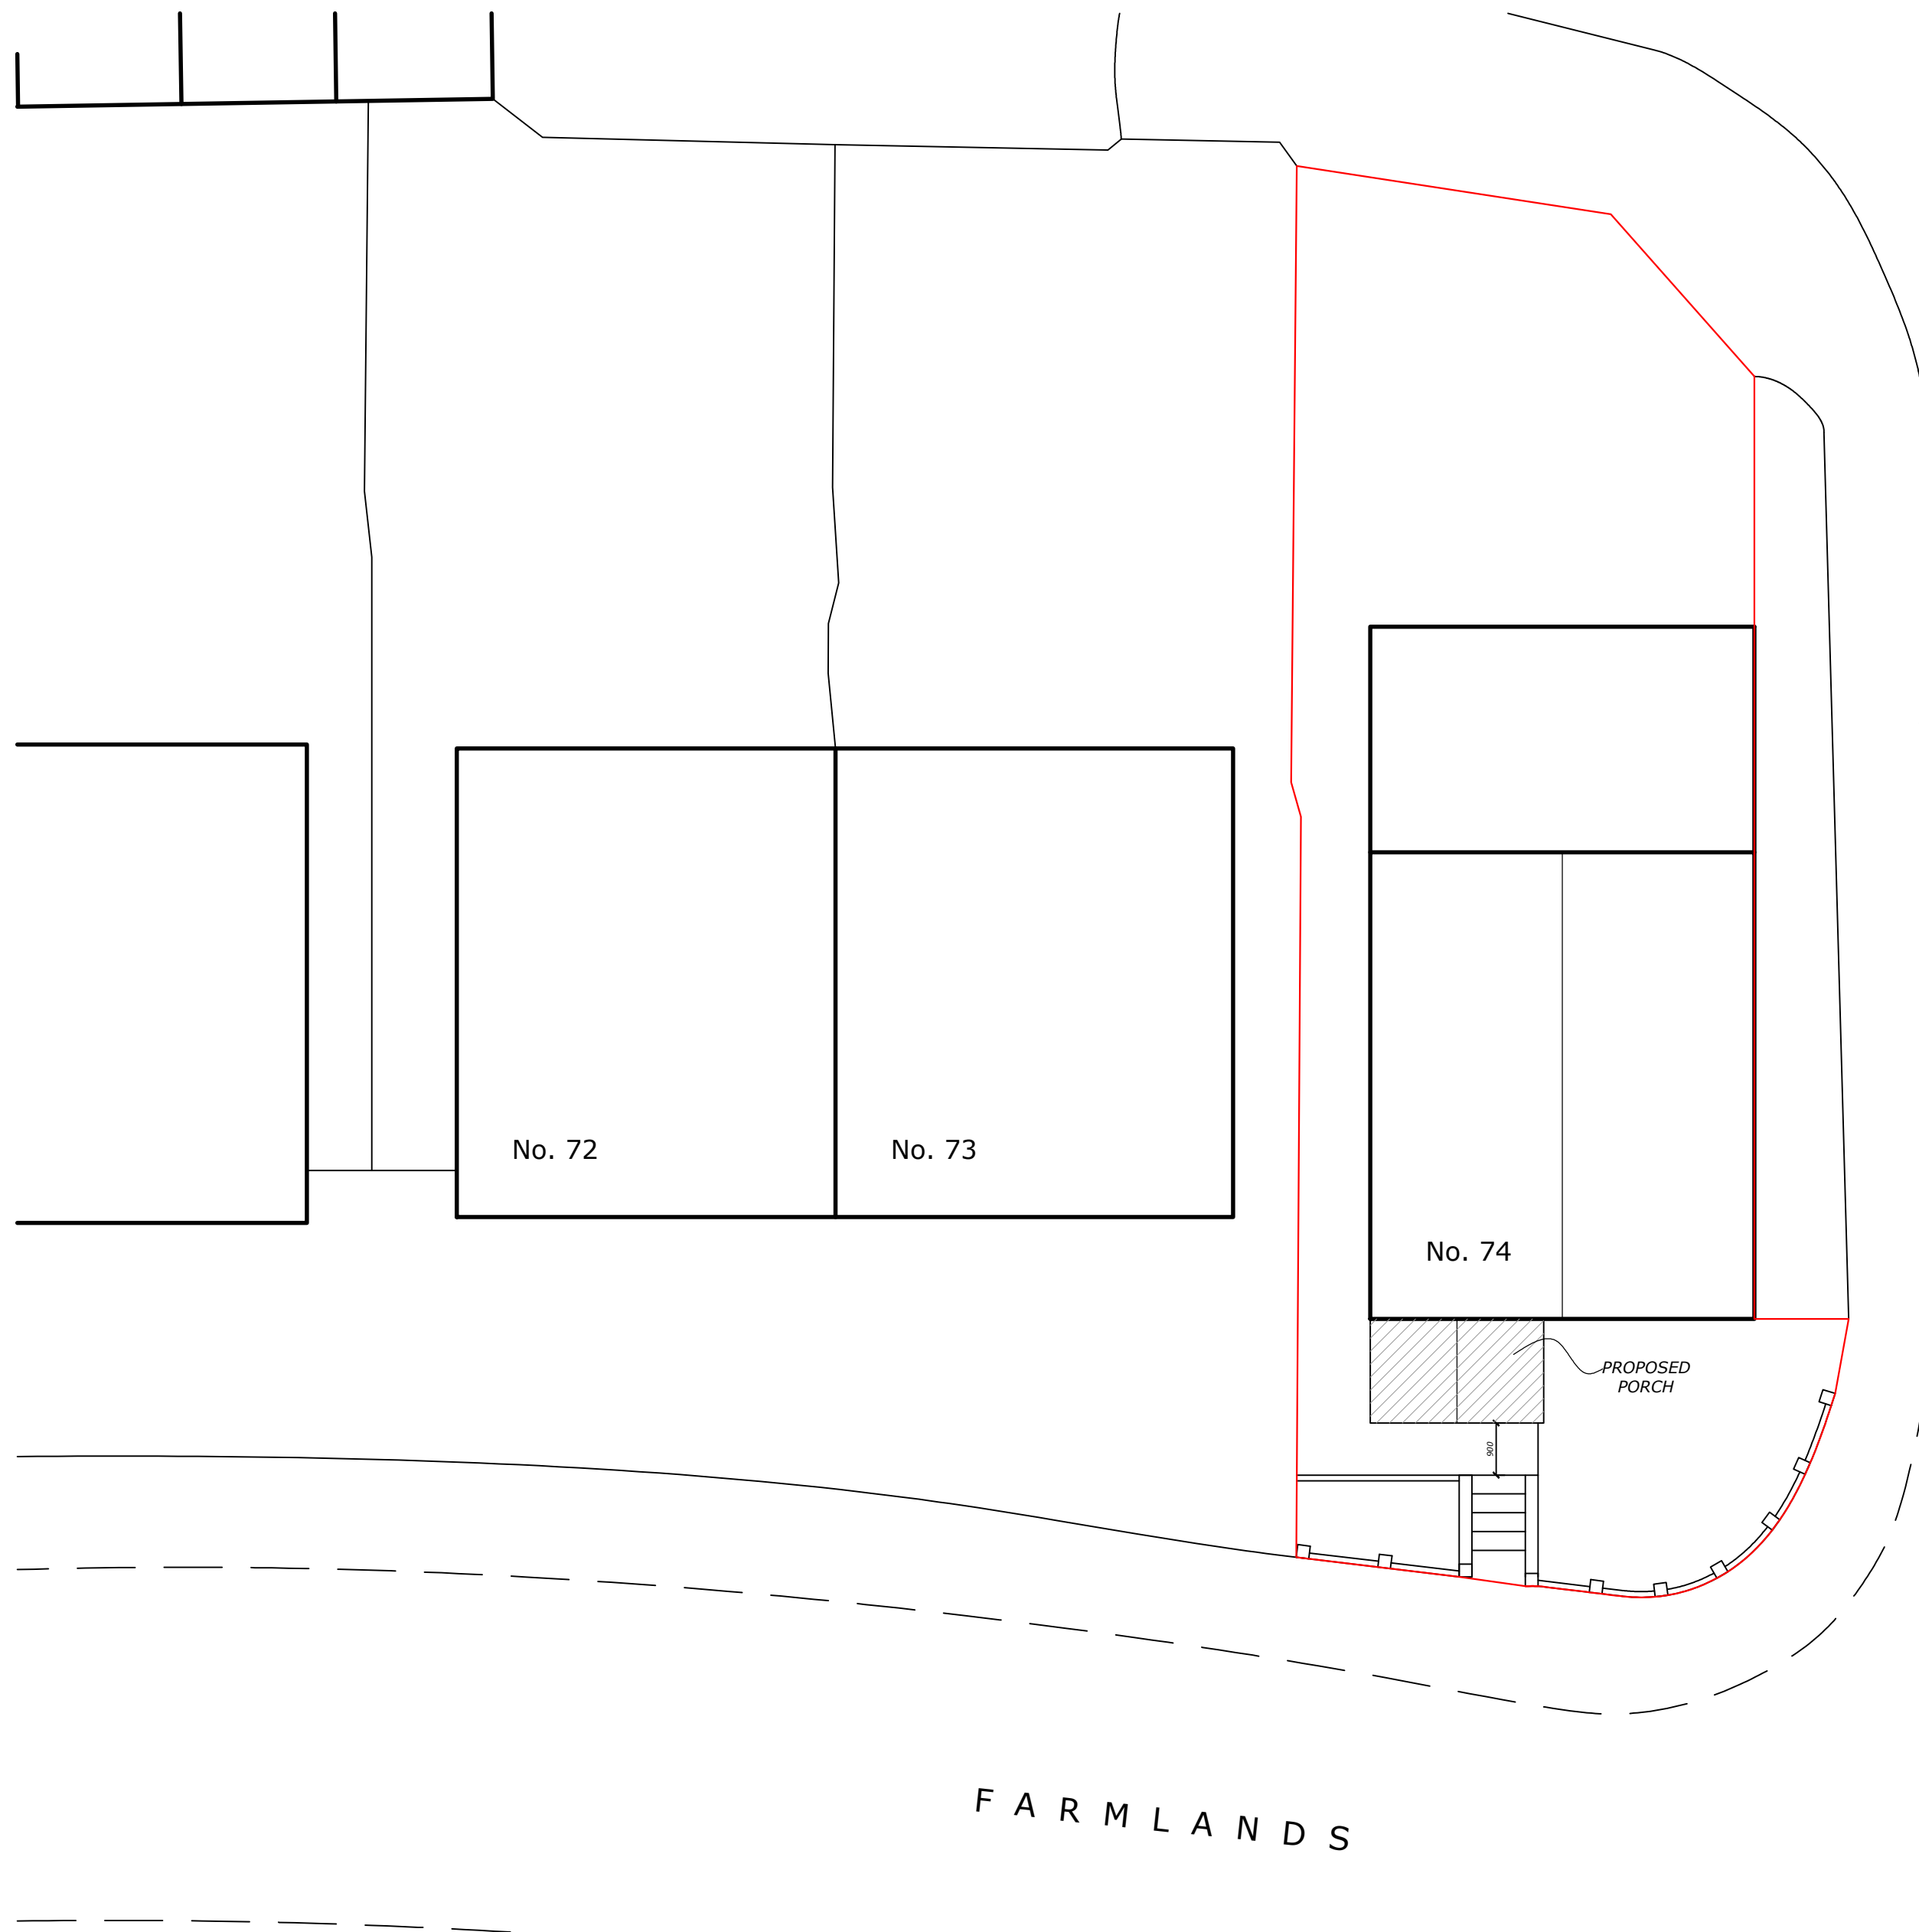

PROPOSED SITE PLAN

74 FARMLANDS, PINNER, HA5 2LN

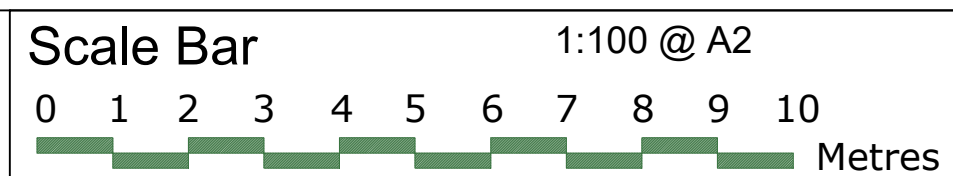

THE GILLETT MACLEOD PARTNERSHIP
Chartered Architects & Town Planning Consultants
1 High Road Old Eastcote Pinner Middlesex HA5 2EW tel. 0208 868 1333

Drg. No. 11/2616/201
Scale 1:100 @ A2
Date 06/02/25
Drawn by AK

REVISION

drawn
(C)