




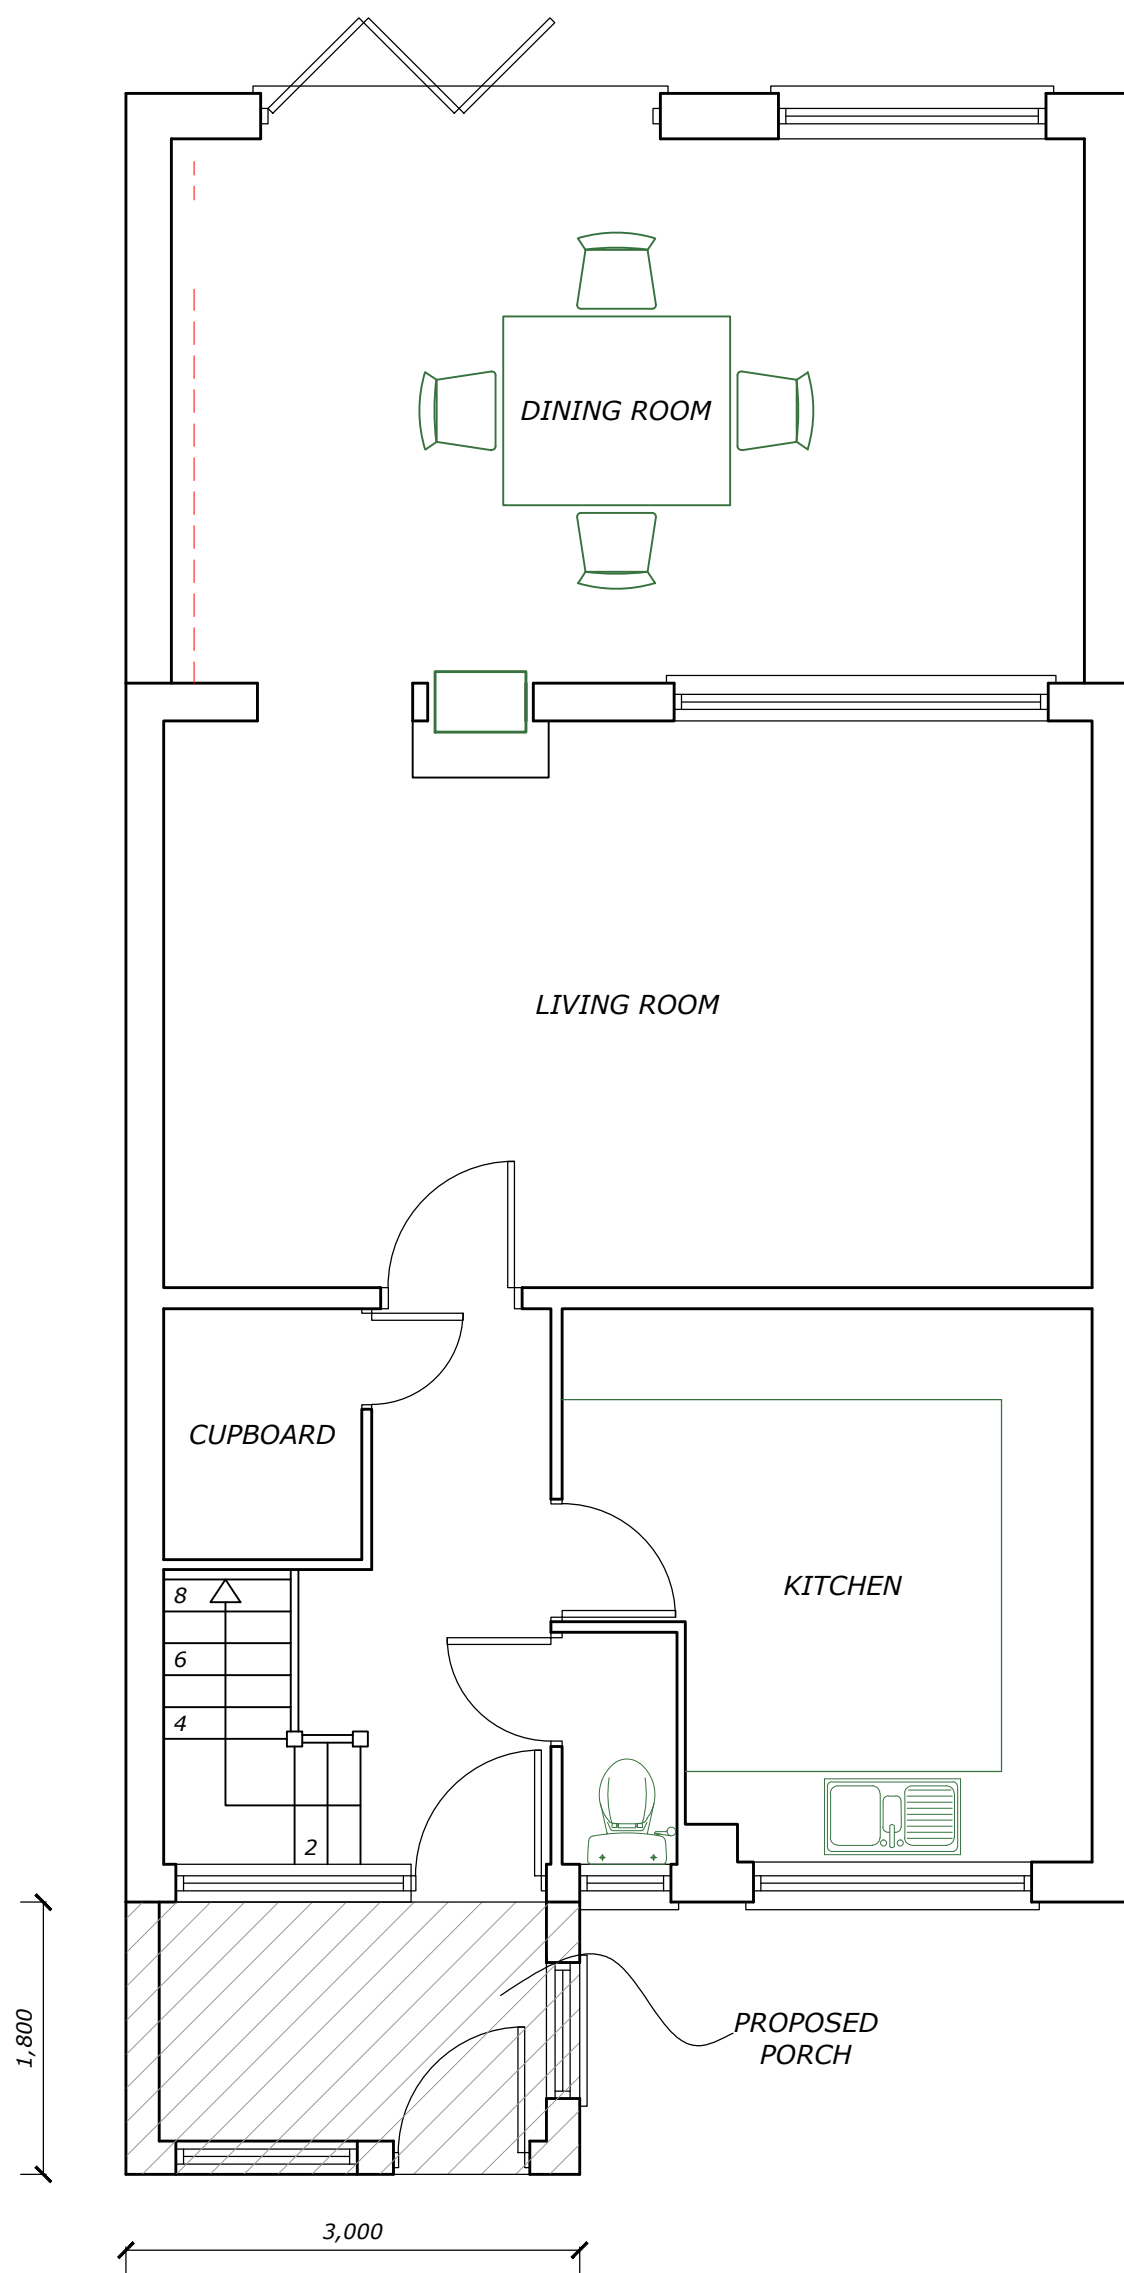

PROPOSED GROUND FLOOR PLAN

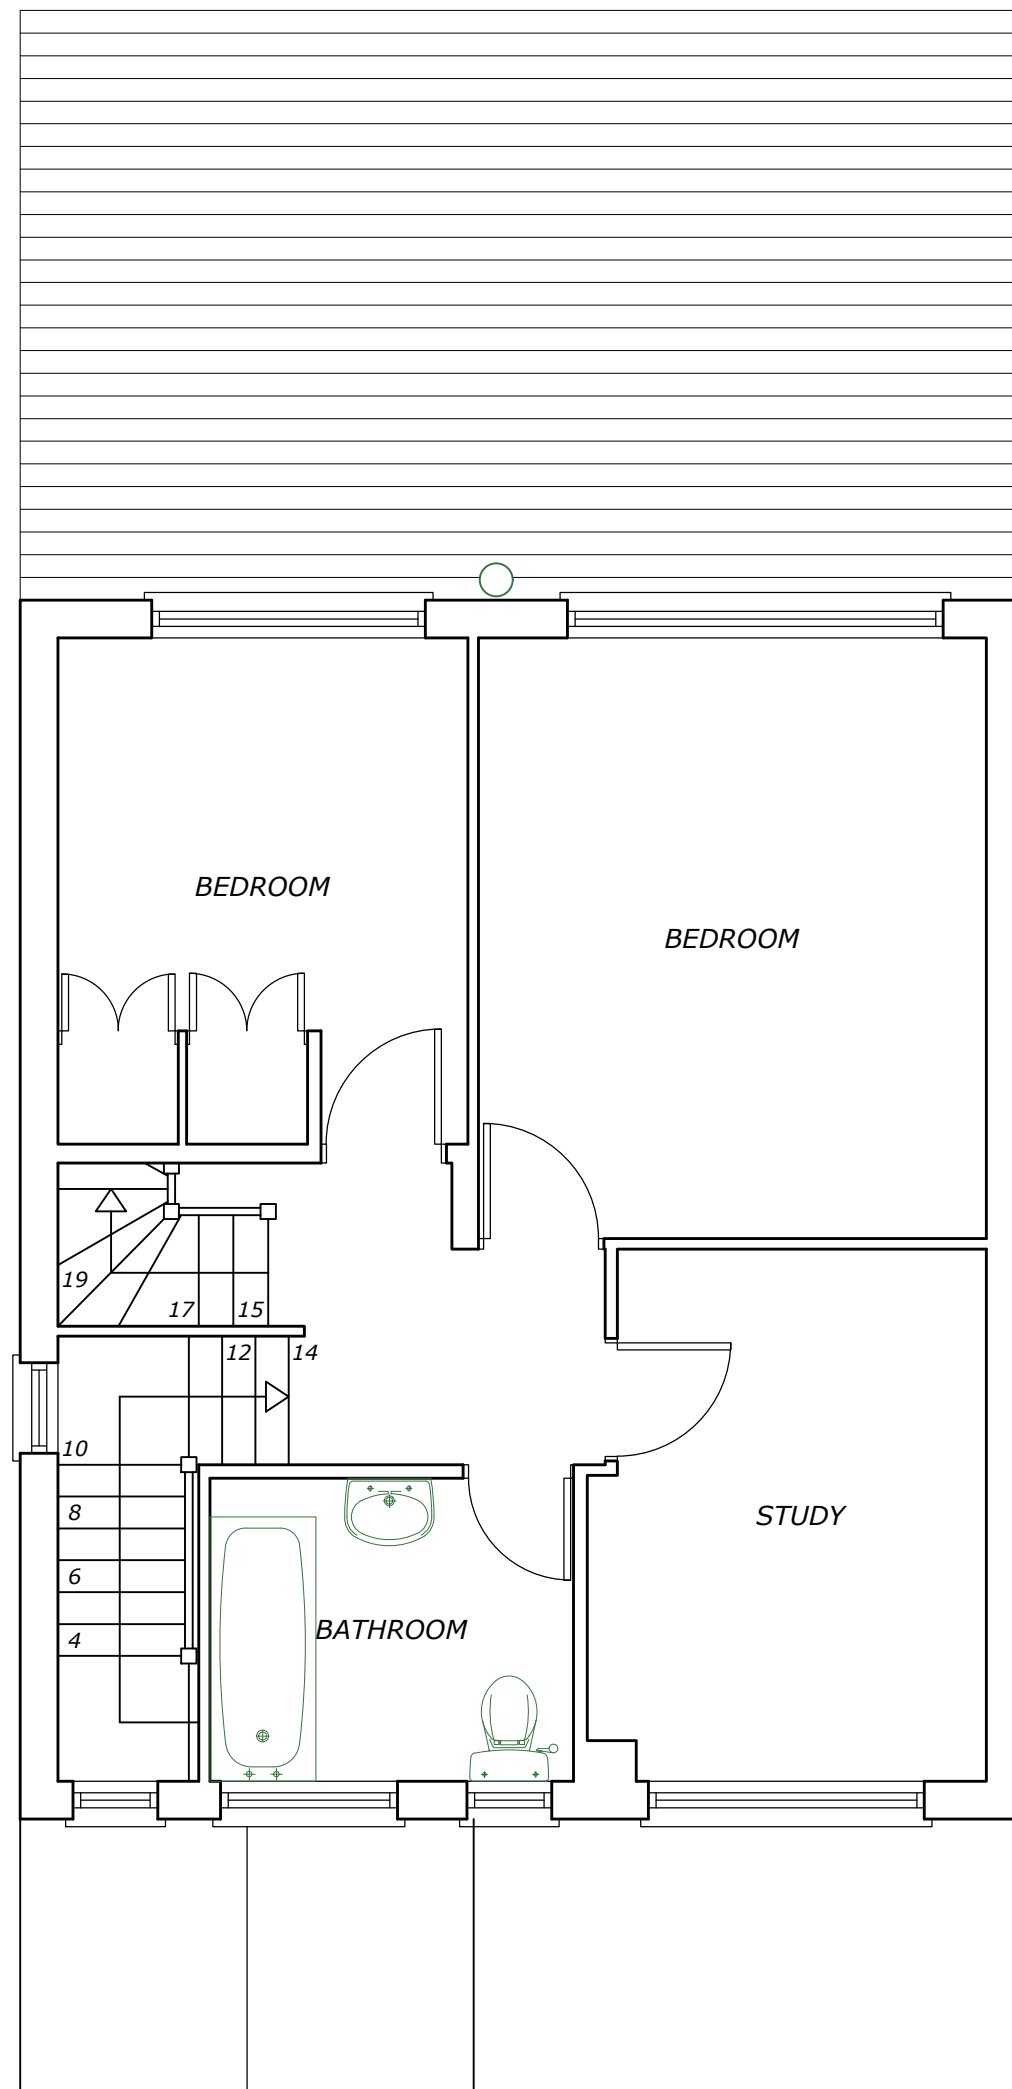


PROPOSED FIRST FLOOR PLAN

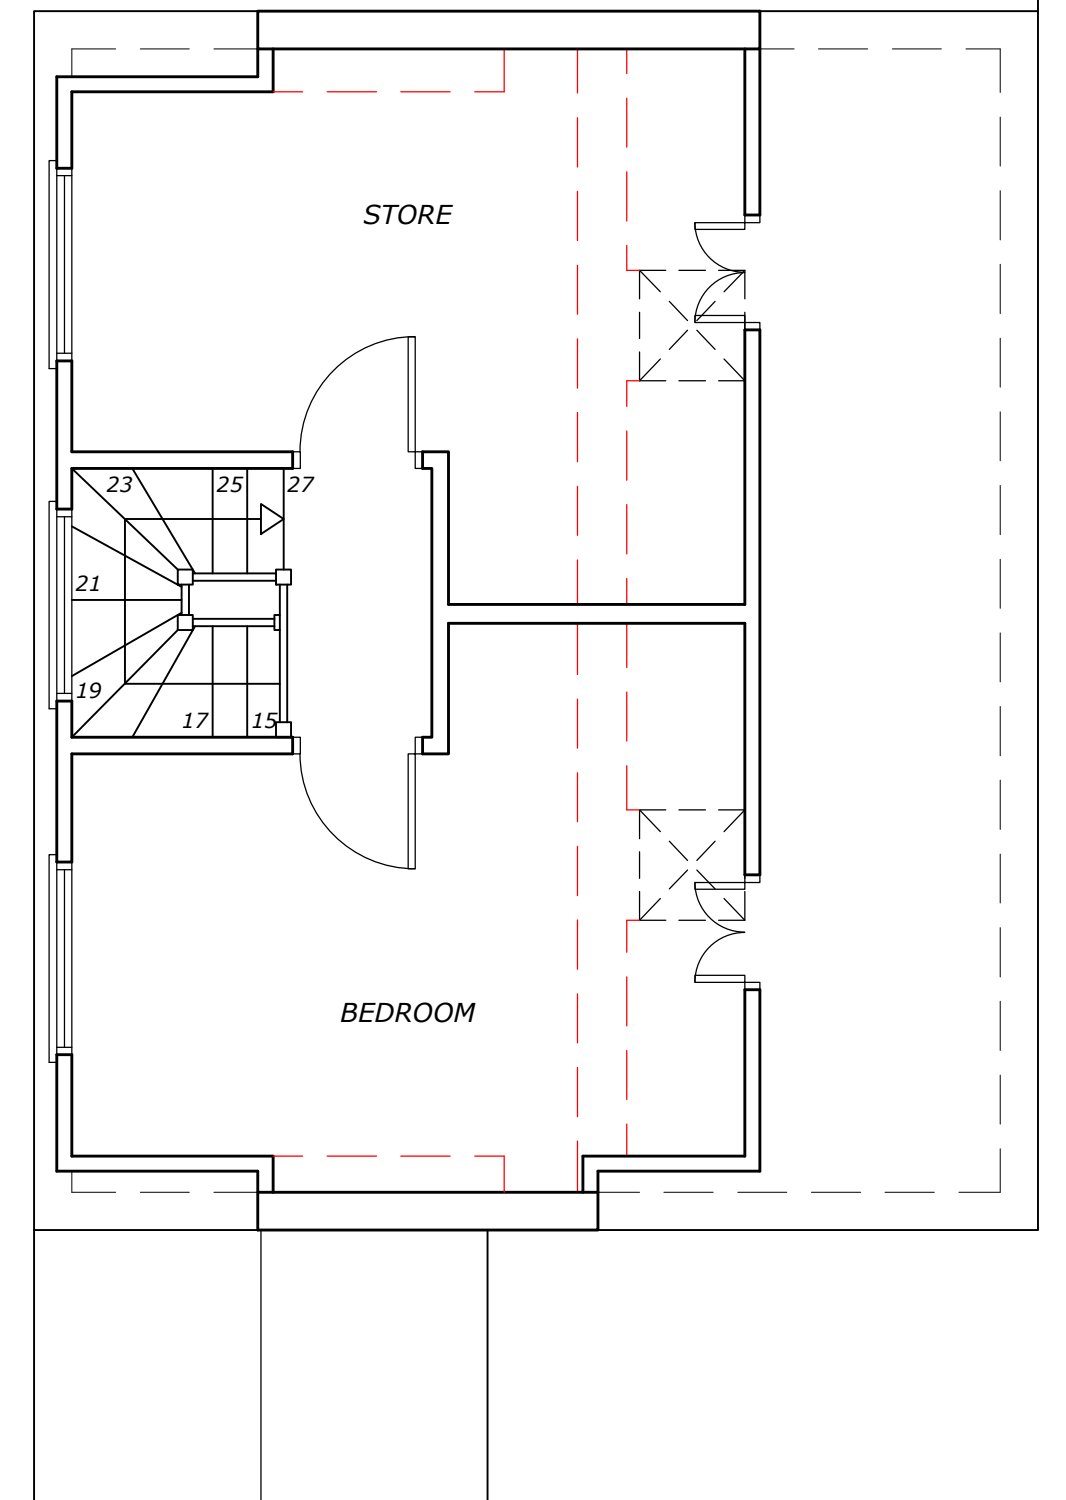

PROPOSED LOFT FLOOR PLAN

PROPOSED FLOOR PLANS

74 FARMLANDS, PINNER, HA5 2LN

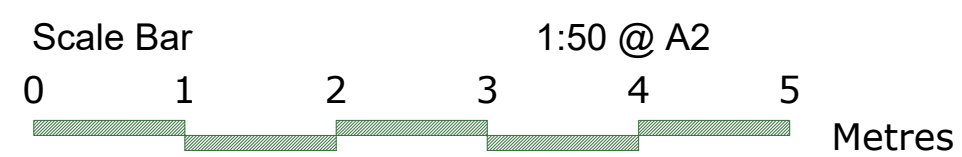

THE GILLETT MACLEOD PARTNERSHIP
Chartered Architects & Town Planning Consultants
1 High Road Old Eastcote Pinner Middlesex HA5 2EW tel. 0208 868 1333

Drg. No. 11/2616/204
Scale 1:50 @ A2
Date 06/02/25
Drawn by AK

REVISION
C drawer