



Existing View On East Elevation

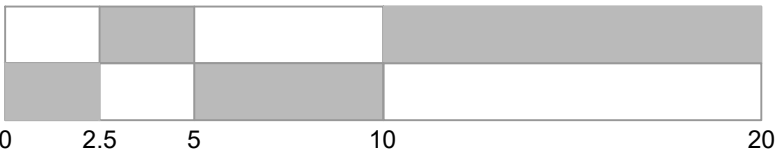

Scale Bar 1:200
(Original Layout A3)

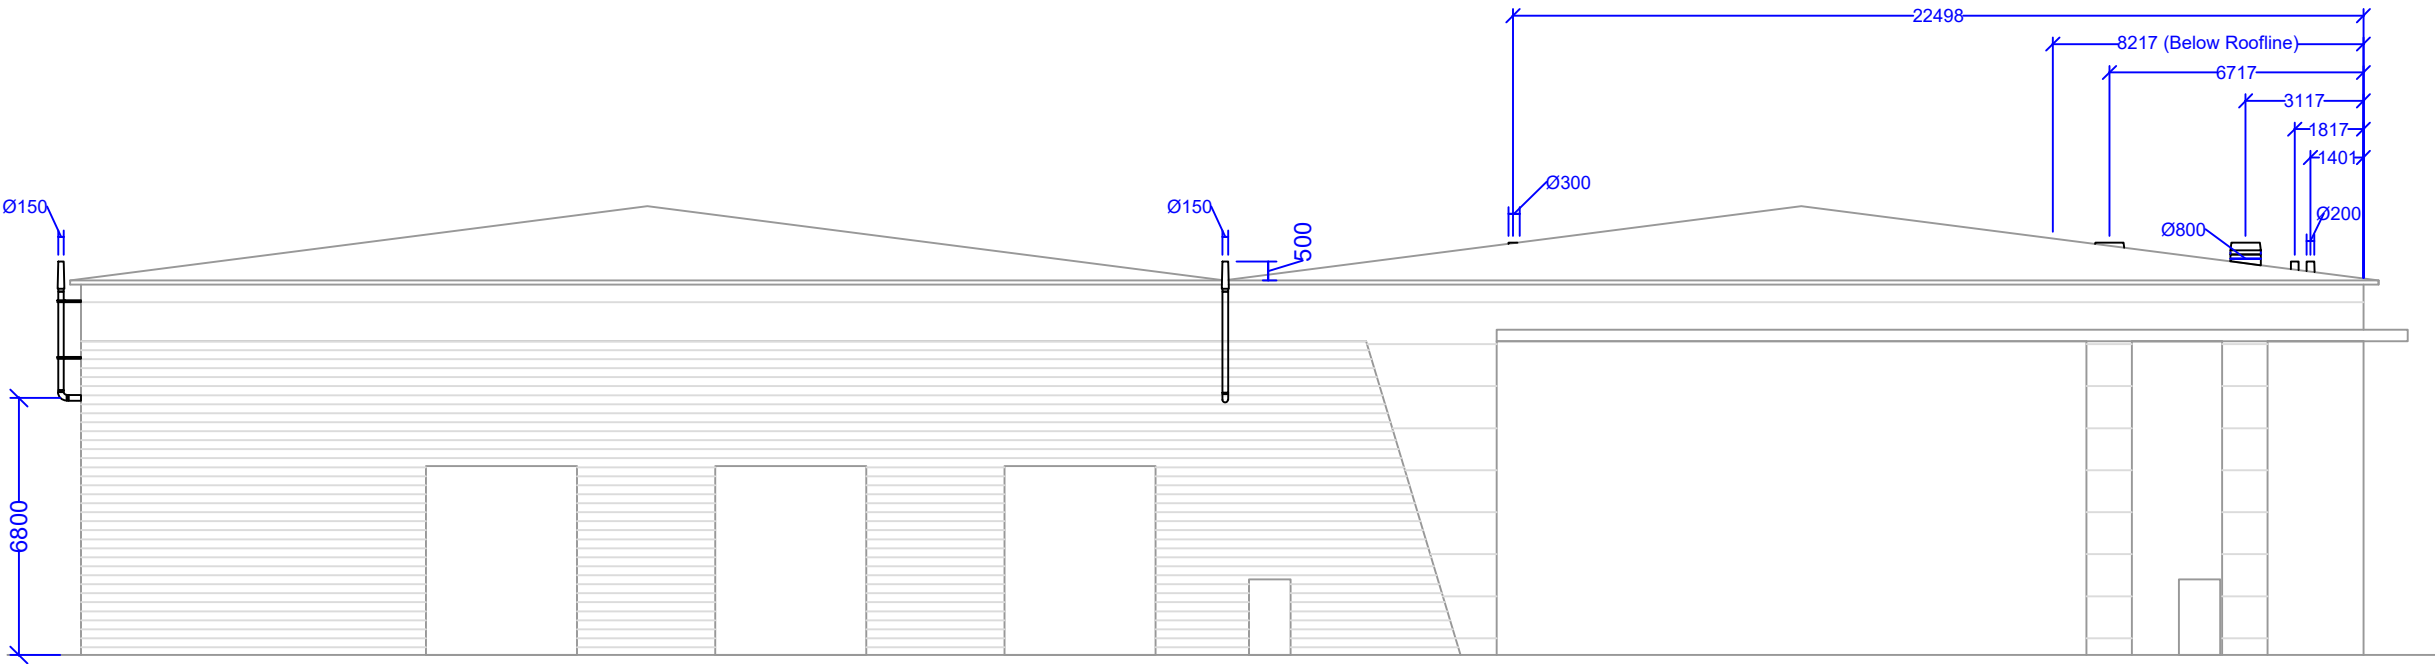

Proposed View On East Elevation

14-11-23	C	Ducting Levels Updated	IR
16-06-23	B	Positions Updated	IR
Date:	Rev:	Revision Information:	By:

STL

SPRAYBOOTH TECHNOLOGY LTD
8 Ballingdon Hill Industrial Estate, Sudbury, Suffolk, CO10 2DX.
Tel: 01787 313550 Fax: 01787 313542
E-mail: enquiries@sprayboothtechnology.co.uk

Client: Veetec		
Site: Hayes		
Project: Ducting Elevations 1 of 2		
Drawing No: 11971-EV01	Scale: 1:200@A3	Date: 21-02-23
Drawn By: IR	Checked By: JD & KD	Revision: C