



Existing View On North Elevation

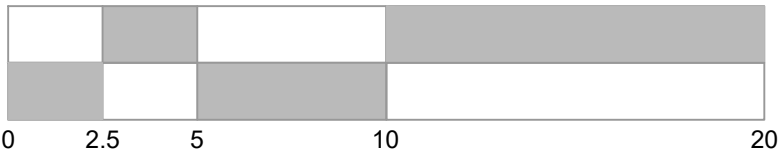

Scale Bar 1:200  
(Original Layout A3)

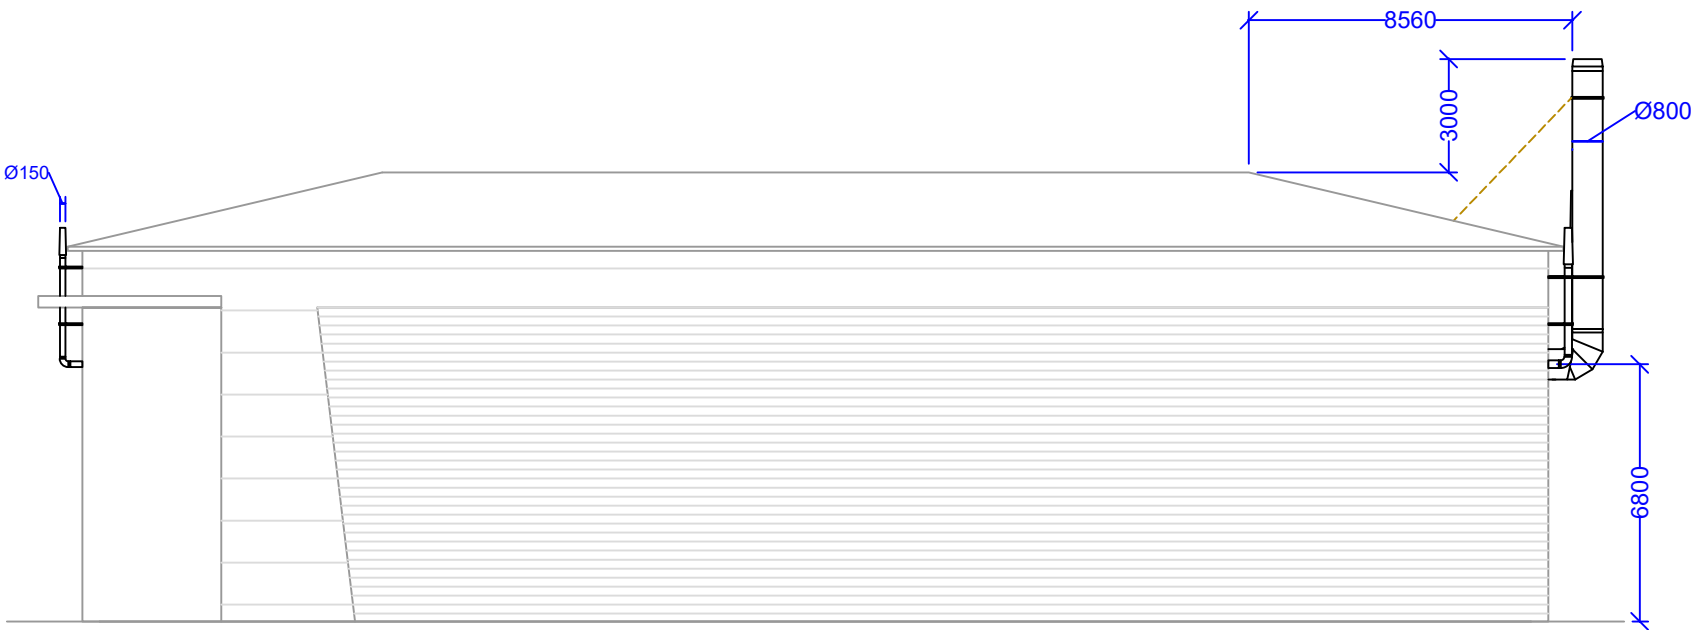

Proposed View On North Elevation

16-06-23	B	Positions Updated	IR
21-02-23	A	Issued For Information	IR
Date:	Rev:	Revision Information:	By:

**STL**

SPRAYBOOTH TECHNOLOGY LTD

8 Ballingdon Hill Industrial Estate, Sudbury, Suffolk, CO10 2DX.

Tel: 01787 313550 Fax: 01787 313542

E-mail: enquiries@sprayboothtechnology.co.uk

Client: Veetec		
Site: Hayes		
Project: Ducting Elevations 2 of 2		
Drawing No: 11971-EV02	Scale: 1:200@A3	Date: 21-02-23
Drawn By: IR	Checked By: JD & KD	Revision: B