


APPLICATION FOR CERTIFICATE OF LAWFUL DEVELOPMENT - LOFT CONVERSION

SITE LOCATION PLAN
AREA 2 HA
SCALE 1:1250 on A4
CENTRE COORDINATES: 509578, 182960



Supplied by Streetwise Maps Ltd
www.streetwise.net
Licence No: 100047474
29/06/2020 20:02

LOCATION PLAN
Scale - 1 : 1250.

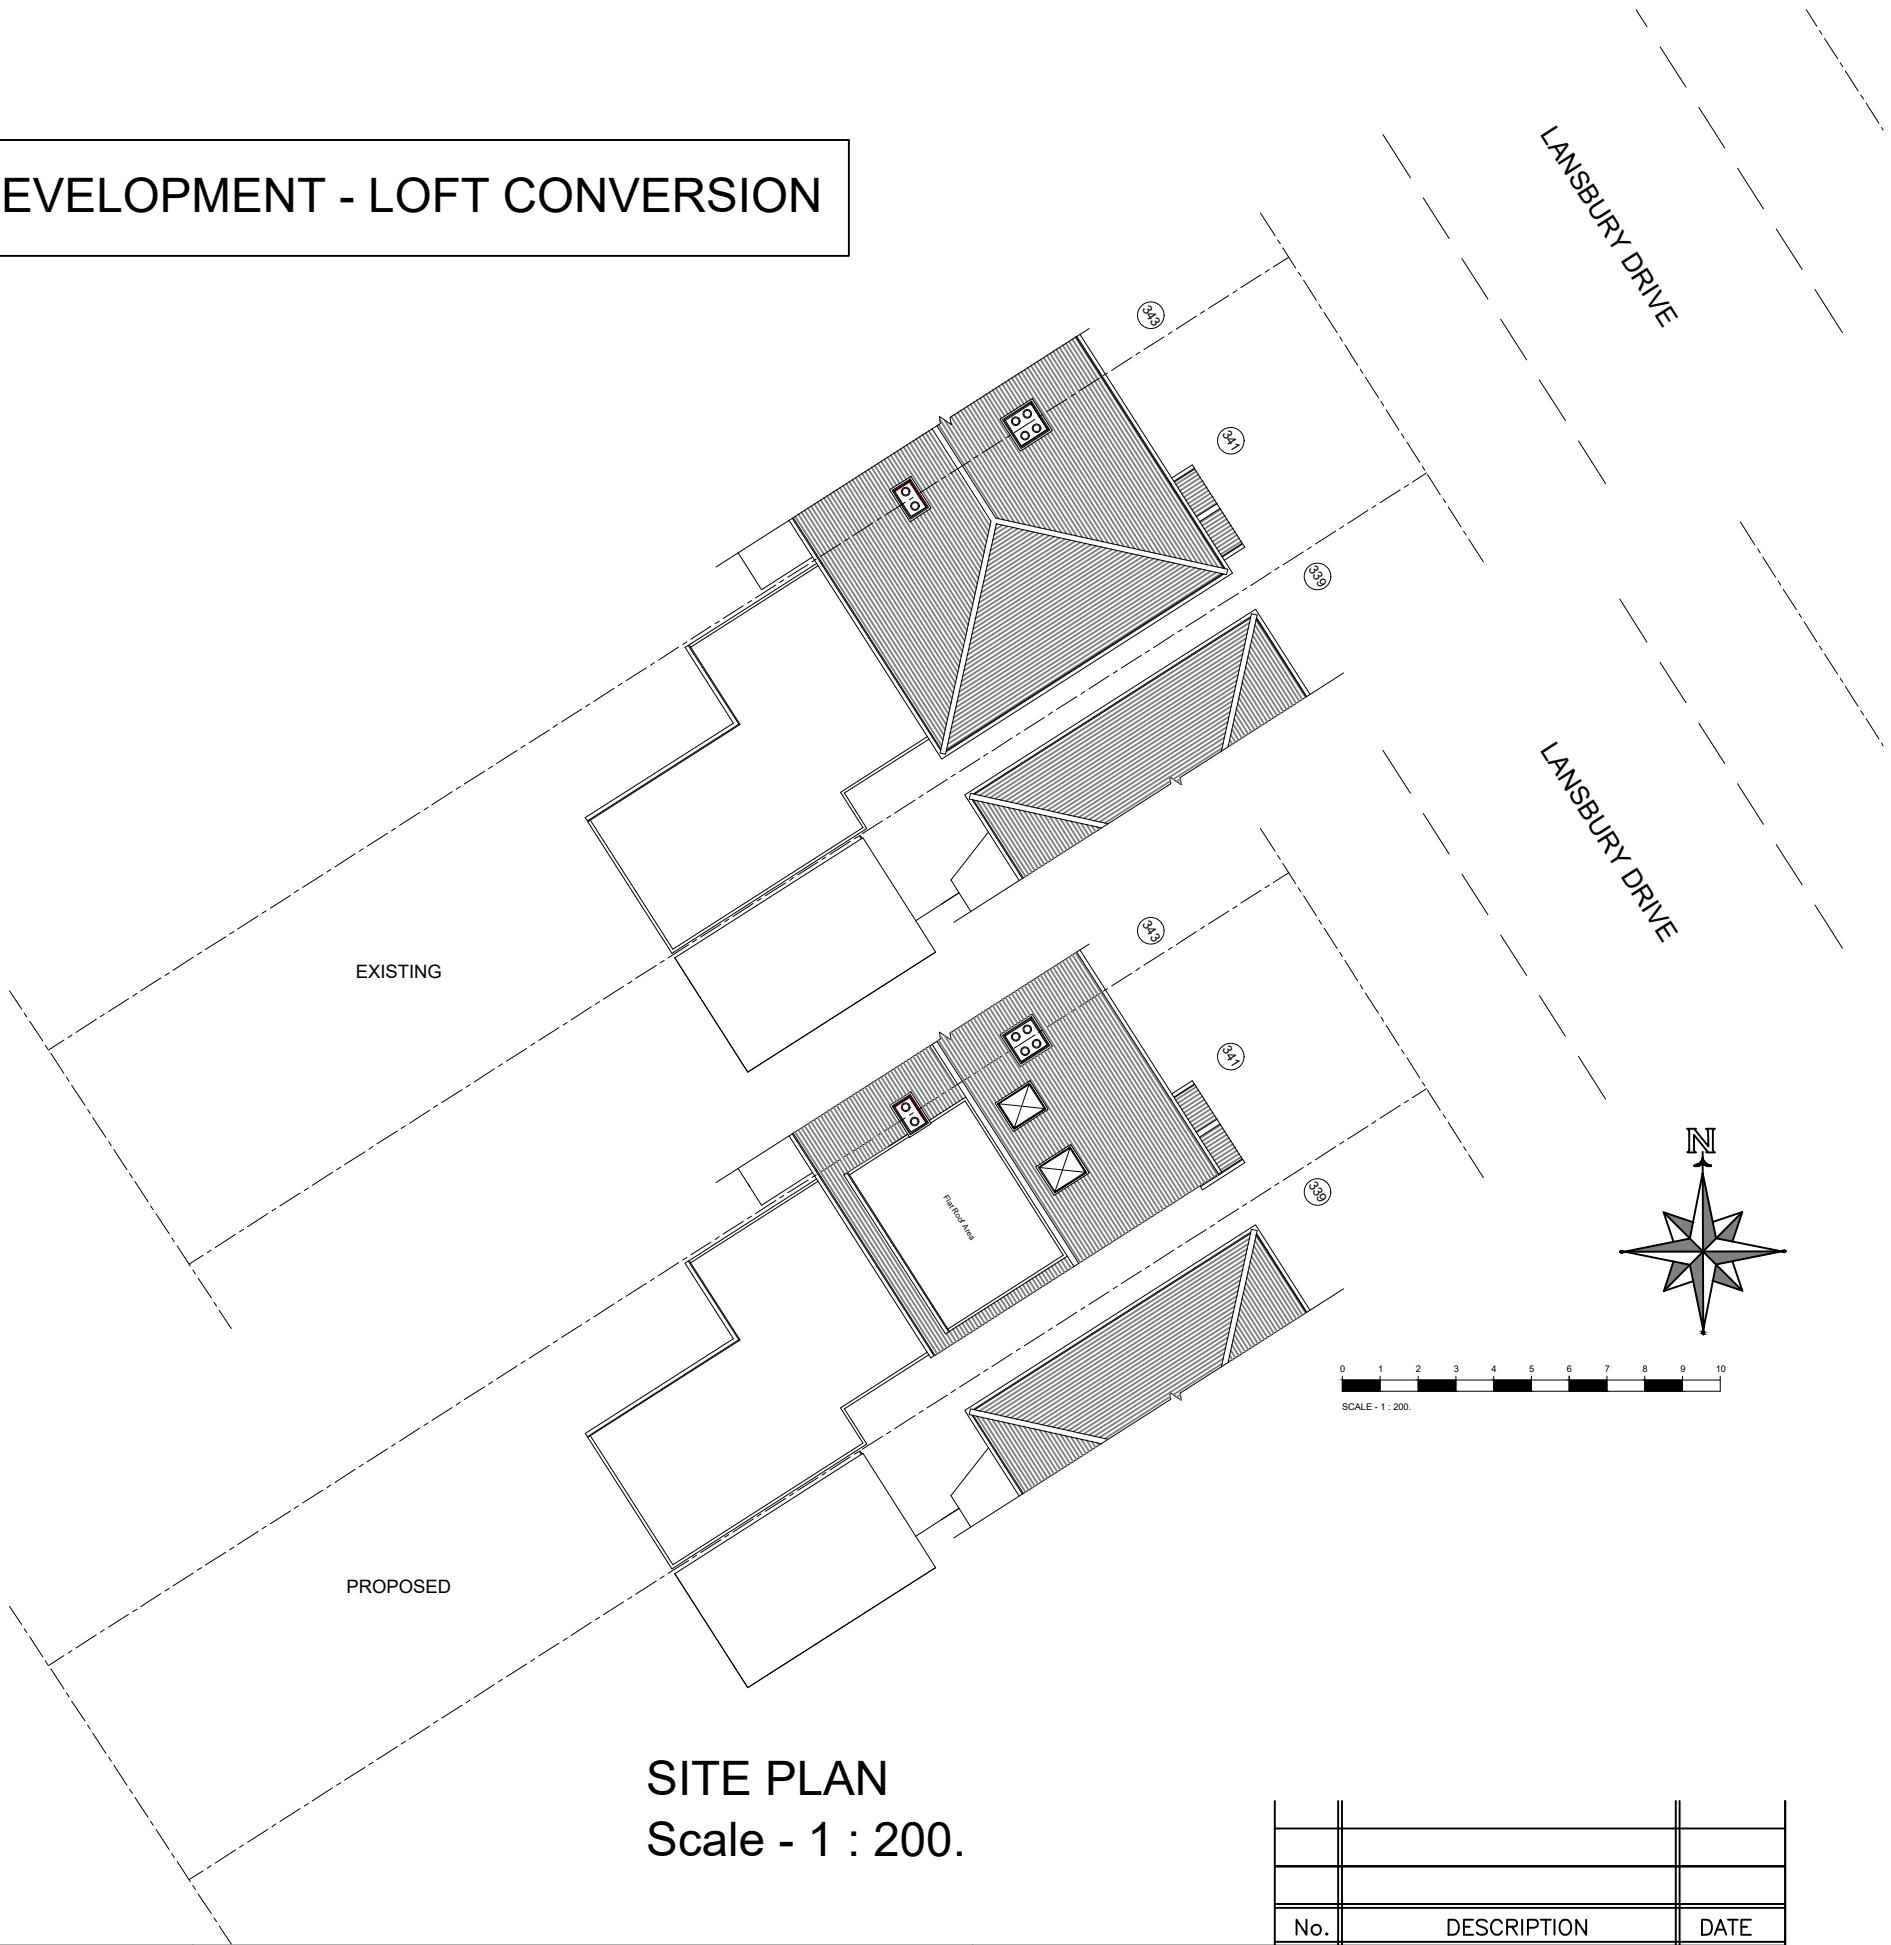

SITE PLAN
Scale - 1 : 200.

K KALSI DESIGN
Architectural & Building Control Plans
& Structural Design Services

Tel: 07930966049
Email: gskalsi@btinternet.com

NOTES:

NOT FOR CONSTRUCTION

Client

Mr & Mrs Jaspreet Singh

Job Title

341 LANSBURY DRIVE.
HAYES. MIDDLESEX. UB4 8RZ.

Scale

1 : 1250
1 : 200

Drawn by

G.S.K.

Date

JAN 2026

Drawing Title

LOCATION AND SITE PLAN

Drawing No.

1313

P

201

DATE