
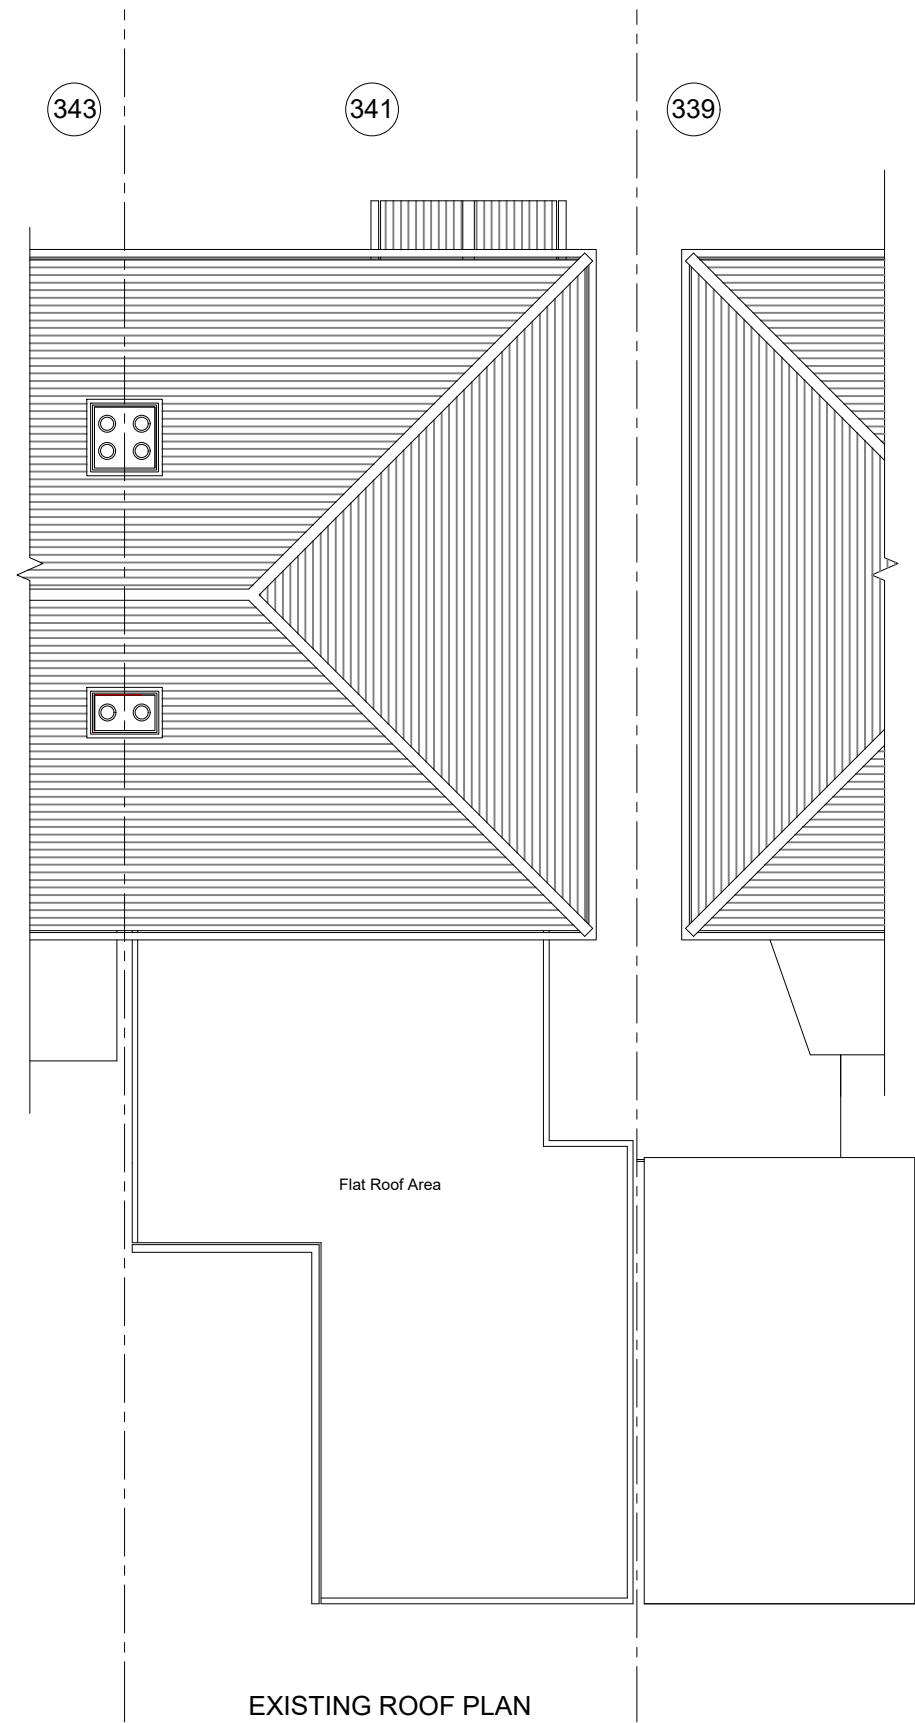
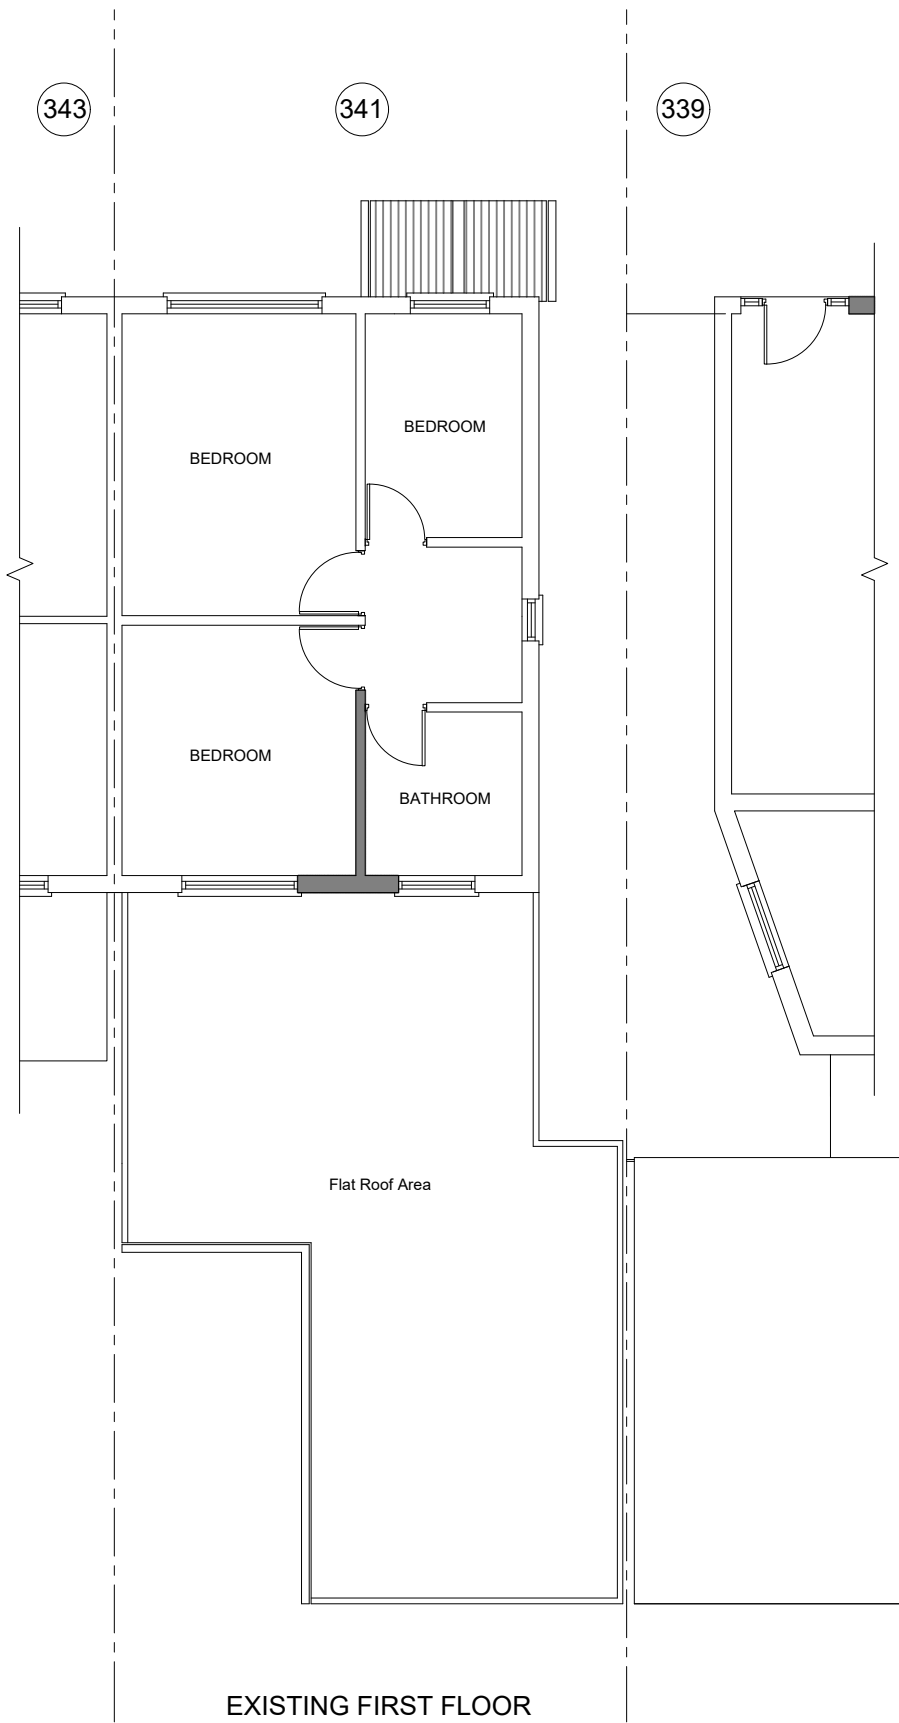


No.	DESCRIPTION			DATE

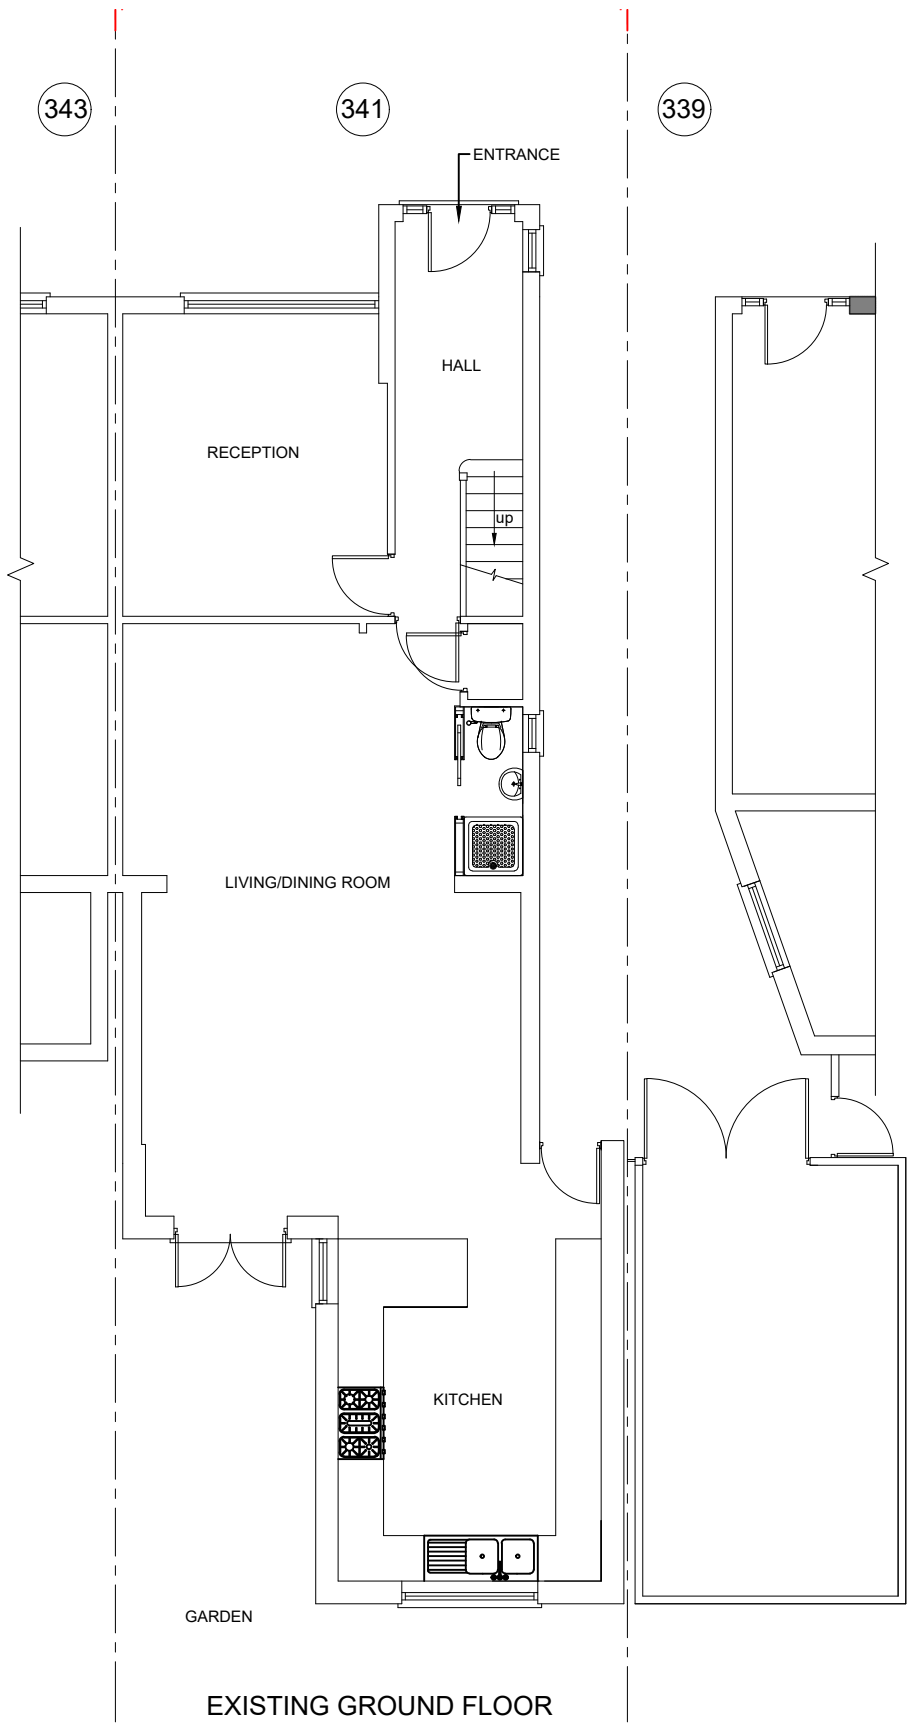

KALSI DESIGN

Architectural & Building Control Plans
& Structural Design Services

Tel: 07930966049
 Email: gskalsi@btinternet.com

NOTES:	
	NOT FOR CONSTRUCTION

Client	Mr & Mrs Jaspreet Singh
Job Title	341 LANSBURY DRIVE. HAYES. MIDDLESEX. UB4 8RZ.

Scale	1 : 100
Drawn by	G.S.K.
Date	JAN 2026

Drawing Title	EXISTING FLOOR PLANS			
Drawing No.	1313	P	202	