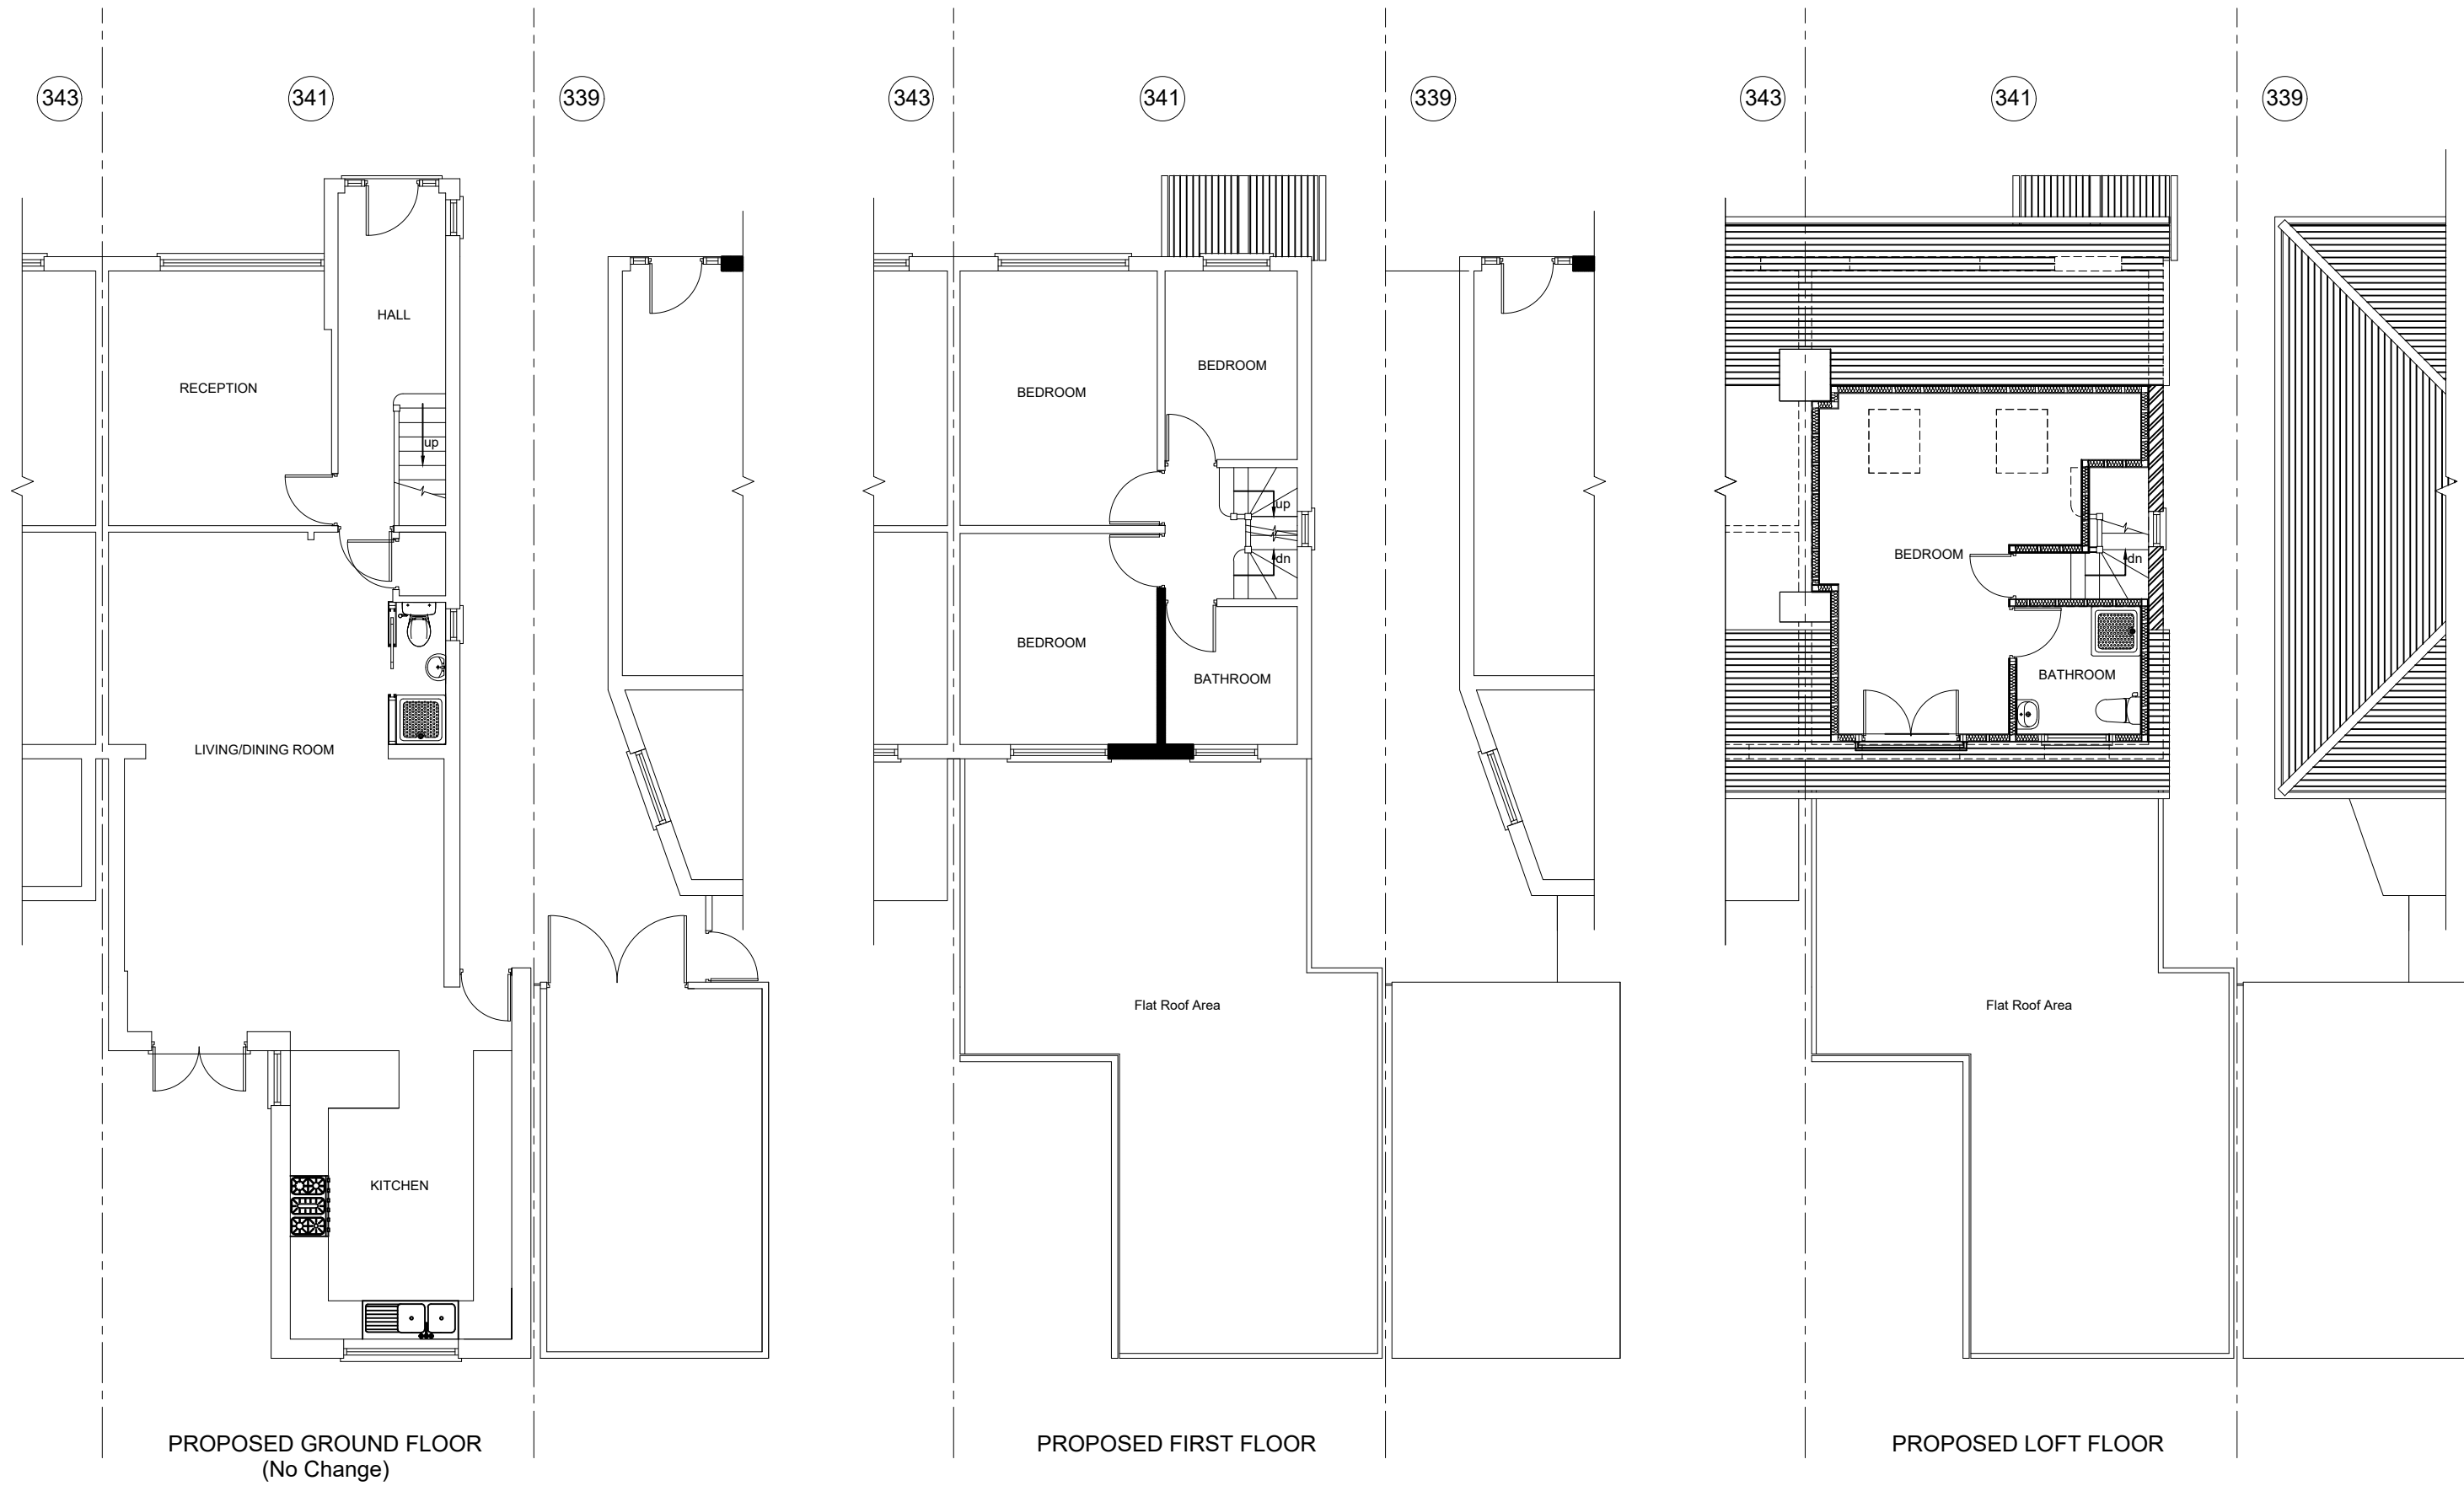


SCALE - 1 : 100.

K KALSI DESIGN Architectural & Building Control Plans & Structural Design Services Tel: 07930966049 Email: gskalsi@btinternet.com	NOTES:		Client		Scale		Drawing Title				
			Mr & Mrs Jaspreet Singh		1 : 100		PROPOSED FLOOR PLANS				
	NOT FOR CONSTRUCTION		Job Title		Drawn by		Drawing No.		P	204	
			341 LANSBURY DRIVE. HAYES. MIDDLESEX. UB4 8RZ.		G.S.K.		1313				
				Date		JAN 2026					