



All work to comply with current building regulations and codes of practice

Do not scale from drawings

all dimensions to be checked on site before the start of any work

All Proposed External Materials to Match Existing External Materials

Any Proposed Windows to Flank wall to be Obscure Glazed and Non-Opening below 1.7m from FFL

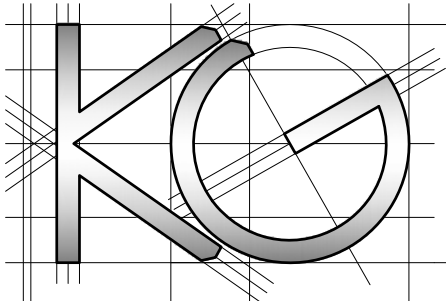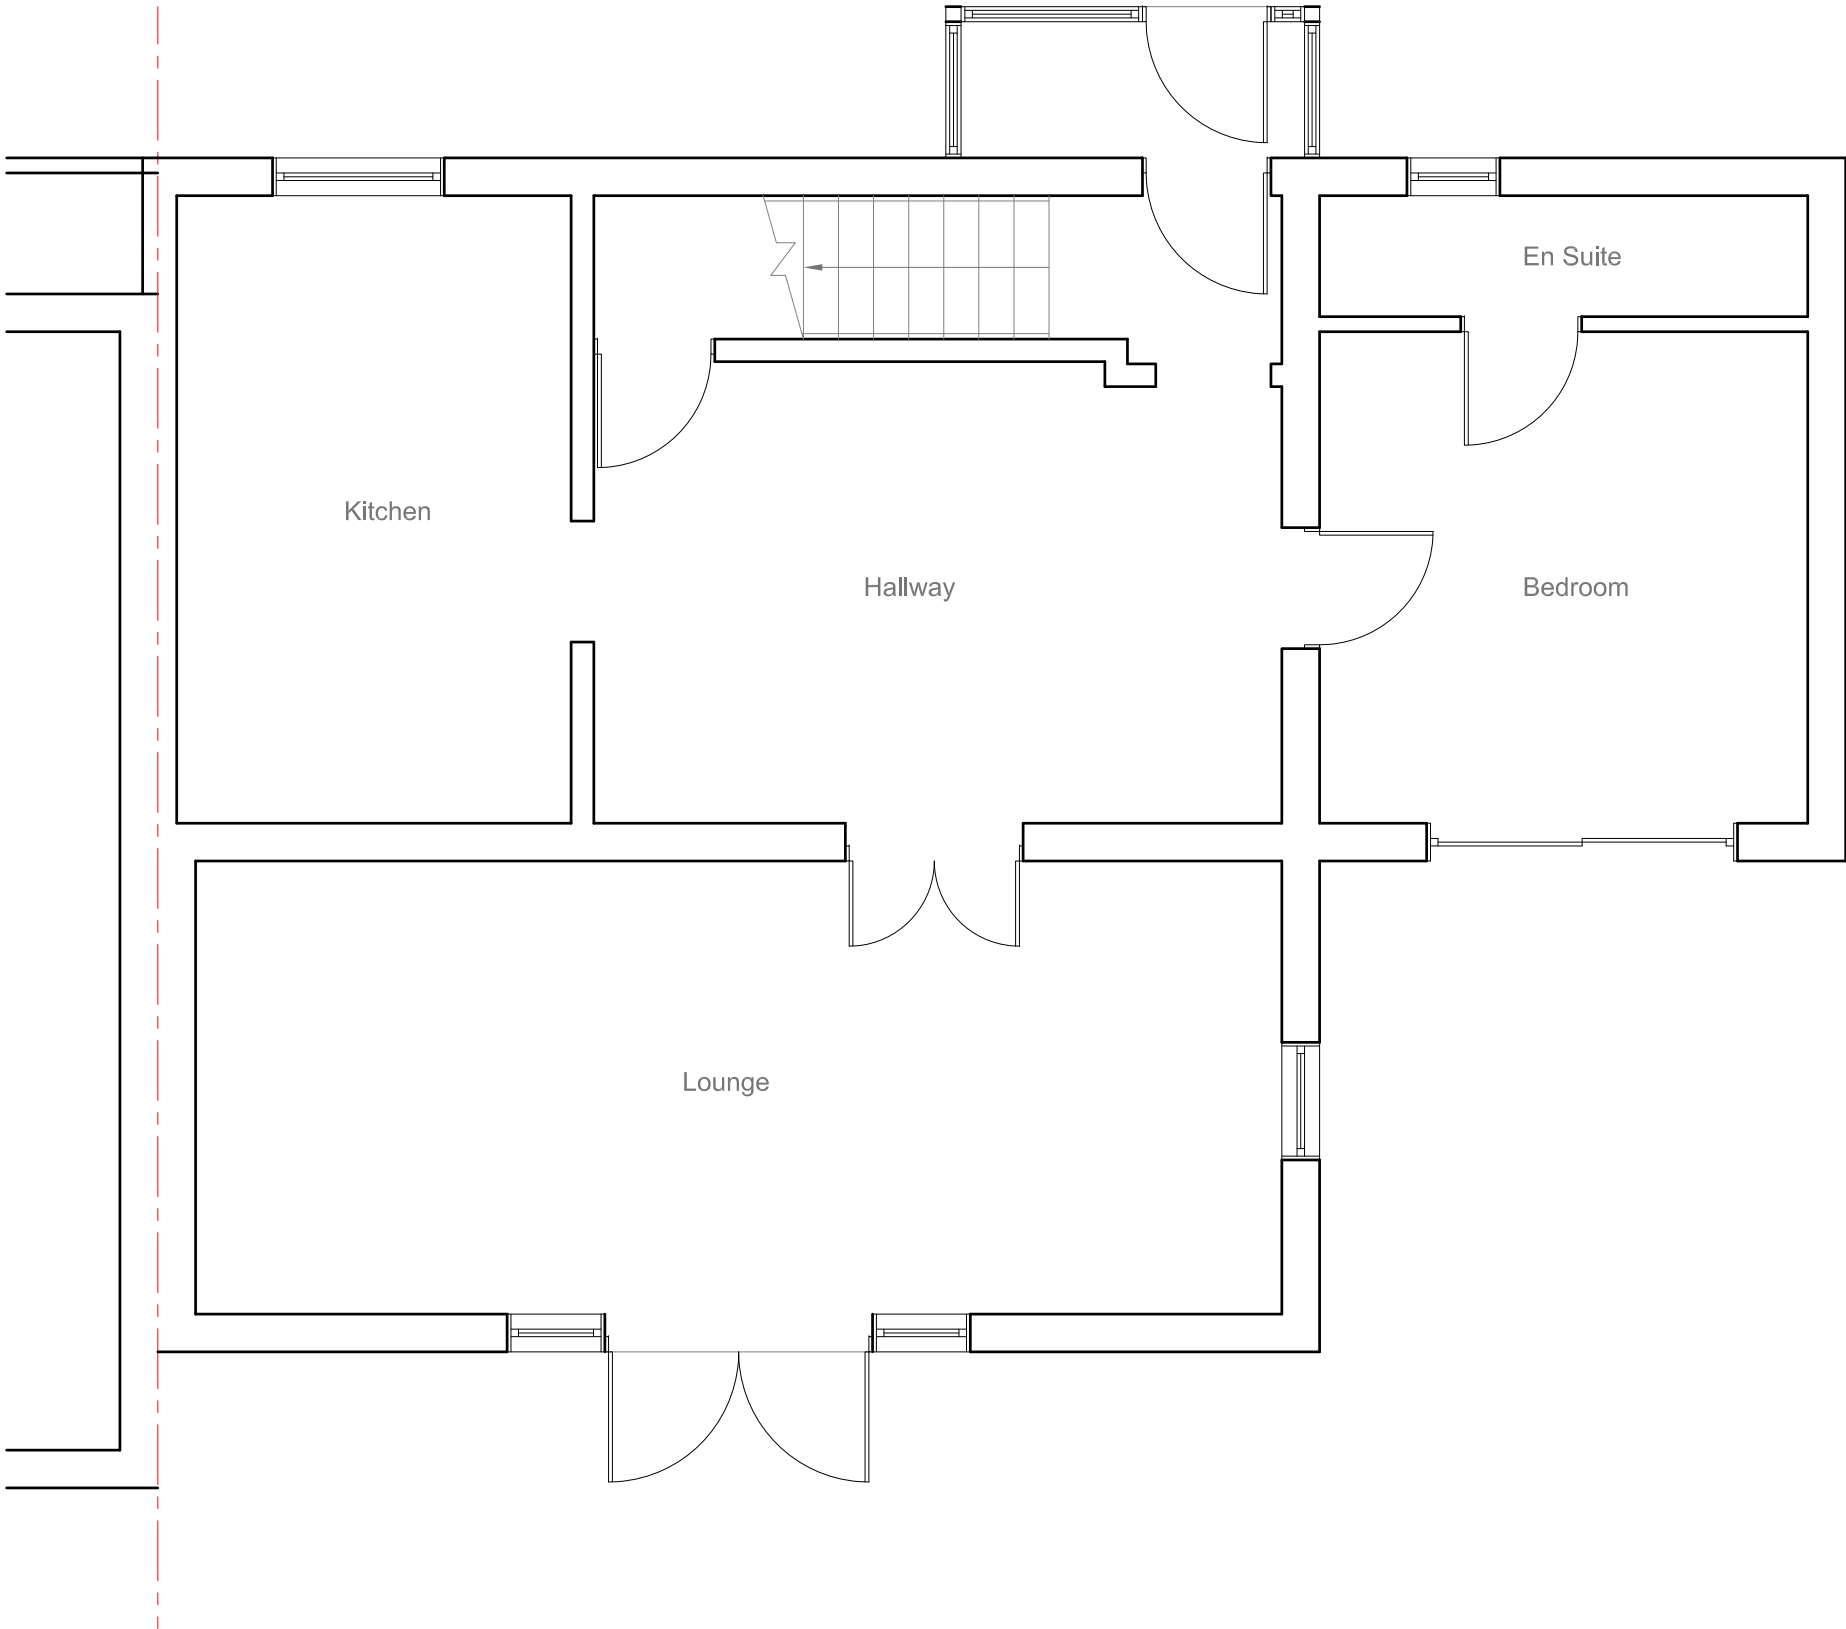

Site Address:
14 Brentford Close
Hayes
Middlesex
UB4 9QG

Drawing Content:
Existing Ground Floor Plan

Drawings No:
14brentfordclose/2026/01

Date Drawn:
11th June 2026

Planning Issue

Drawings Scale:
1:50



Drawn By:
KG

Revision:

						7
						8

All work to comply with
current building regulations
and codes of practice
Do not scale from drawings
all dimensions to be checked
on site before the start of
any work
All Proposed External Materials to Match
Existing External Materials

Any Proposed Windows to Flank wall to be
Obscure Glazed and Non-Opening below
1.7m from FFL

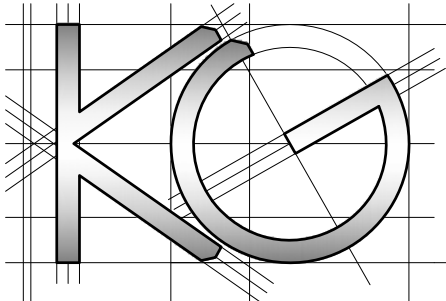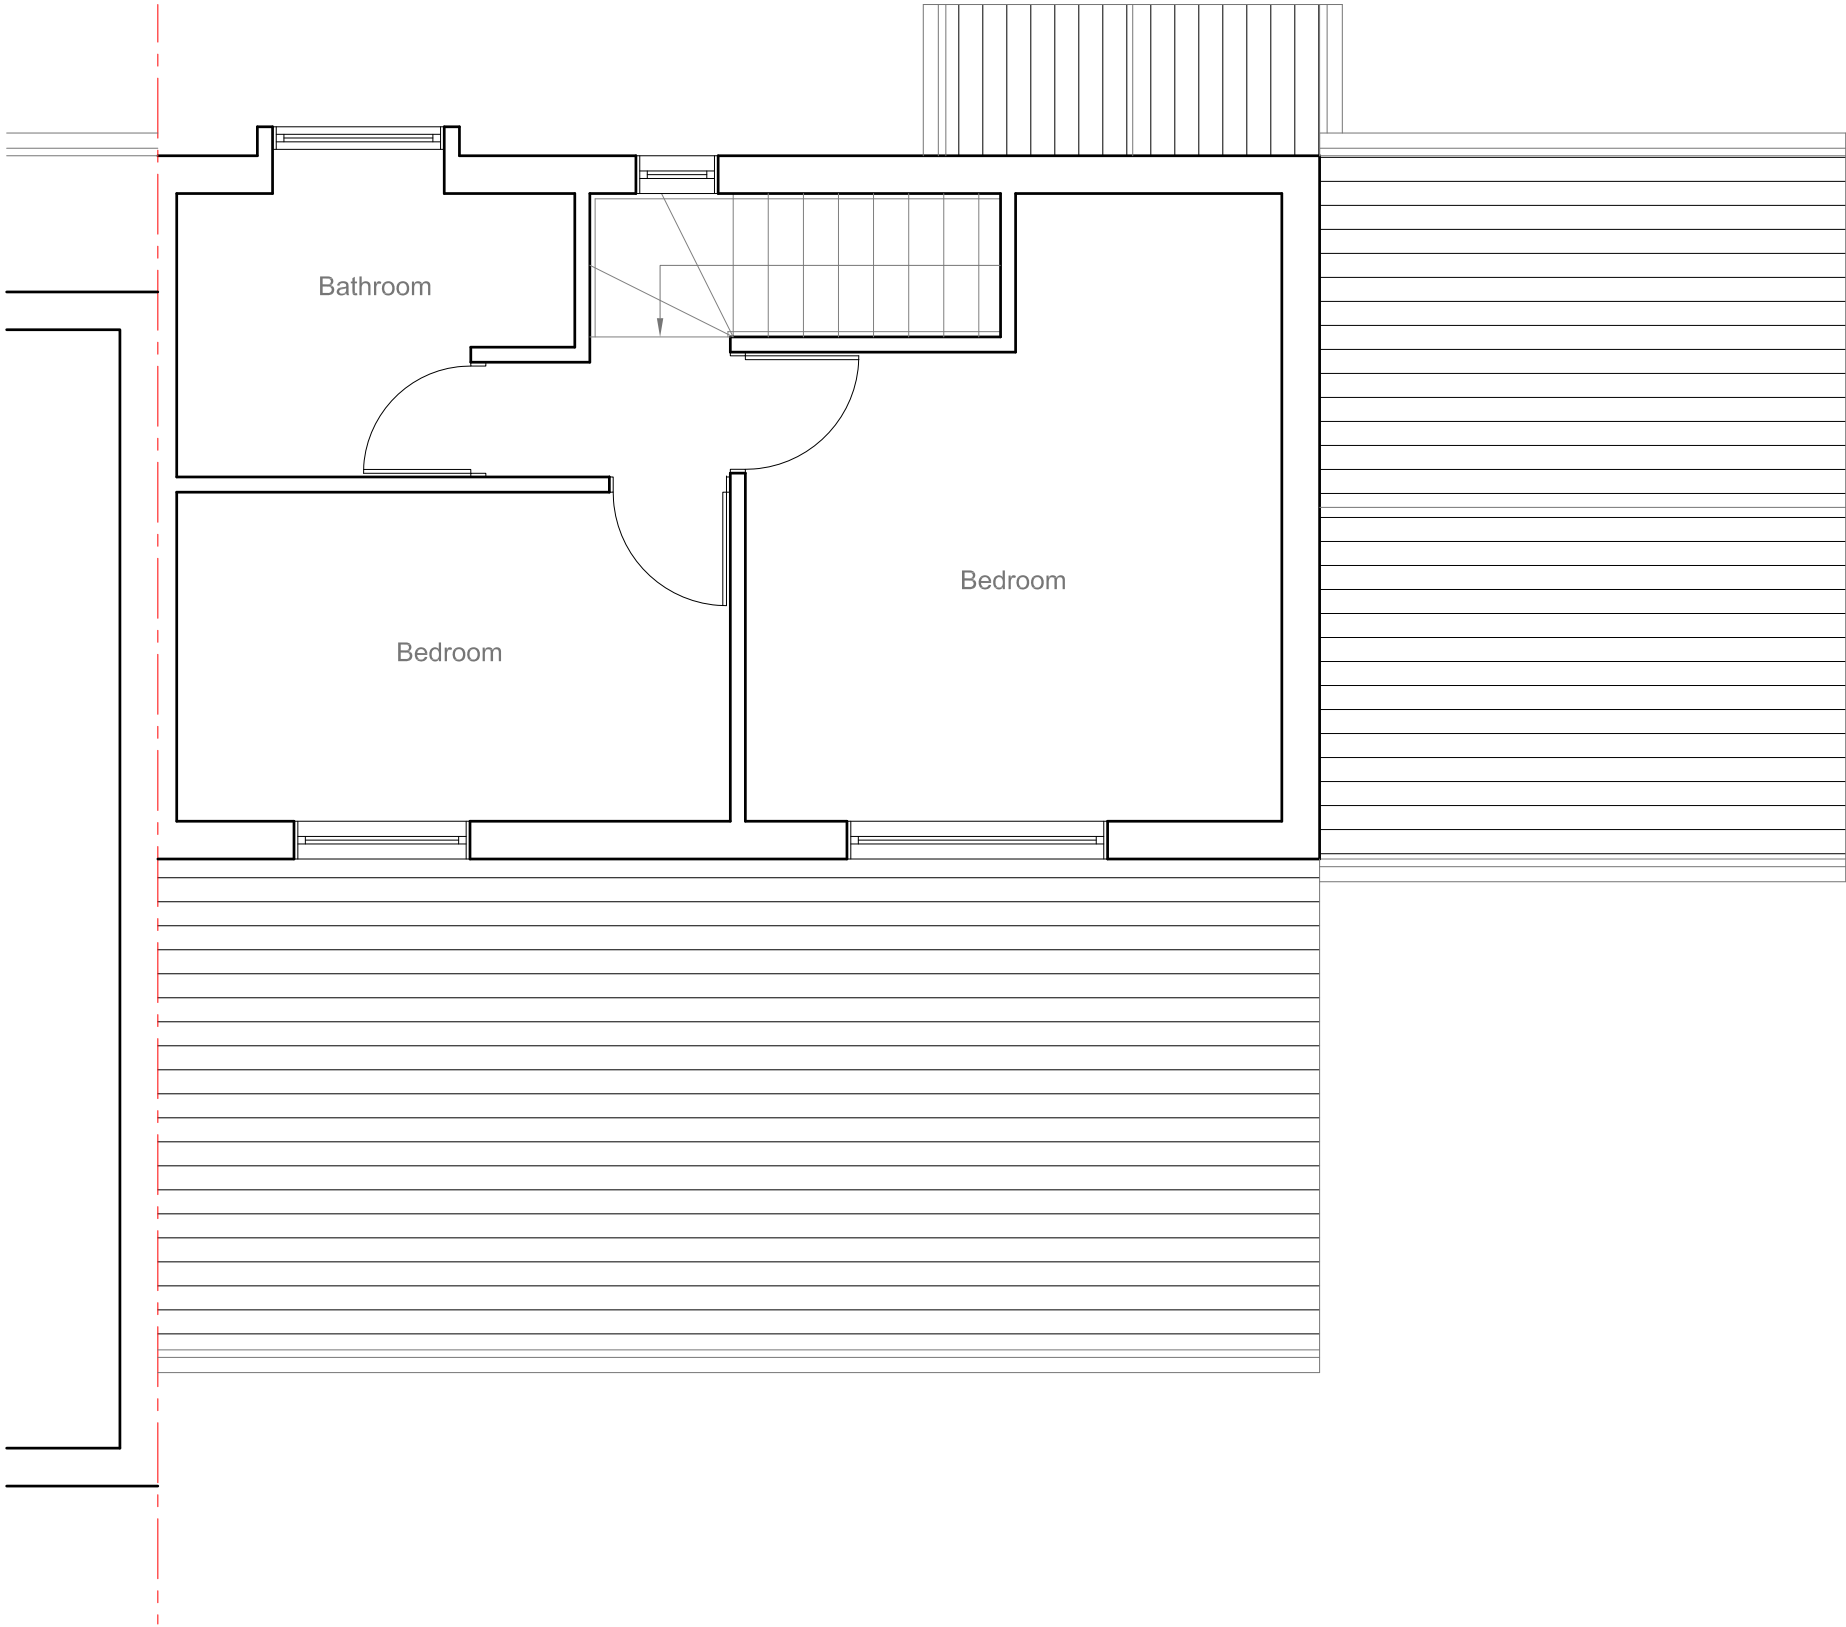

<u>Site Address:</u>	<u>Drawing Content:</u>	<u>Drawings No:</u>	<u>Date Drawn:</u>	Planning Issue					
14 Brentford Close Hayes Middlesex UB4 9QG	Existing First Floor Plan	14brentfordclose/2026/02	11th June 2026	7					
1		<u>Drawings Scale:</u>	<u>Drawn By:</u>	<u>Revision:</u>					
	2	1:50	KG						8
		4	6						


All work to comply with current building regulations and codes of practice

Do not scale from drawings
all dimensions to be checked on site before the start of any work

All Proposed External Materials to Match Existing External Materials

Any Proposed Windows to Flank wall to be Obscure Glazed and Non-Opening below 1.7m from FFL

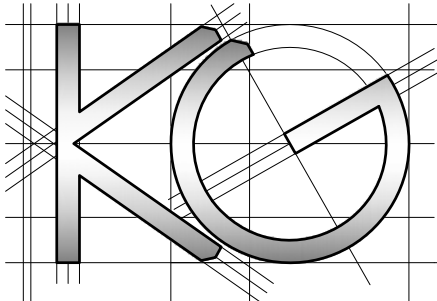


	<u>Site Address:</u> 14 Brentford Close Hayes Middlesex UB4 9QG	<u>Drawing Content:</u> Existing Roof Plan	<u>Drawings No:</u> 14brentfordclose/2026/02A	<u>Date Drawn:</u> 11th June 2026	Planning Issue	
	1	2	3	5	7	
			<u>Drawings Scale:</u> 1:50	<u>Drawn By:</u> KG	<u>Revision:</u>	
			4	6		8

All work to comply with current building regulations and codes of practice
Do not scale from drawings
all dimensions to be checked on site before the start of any work
All Proposed External Materials to Match Existing External Materials


Any Proposed Windows to Flank wall to be Obscure Glazed and Non-Opening below 1.7m from FFL



Existing Rear Elevation
Scale 1:100

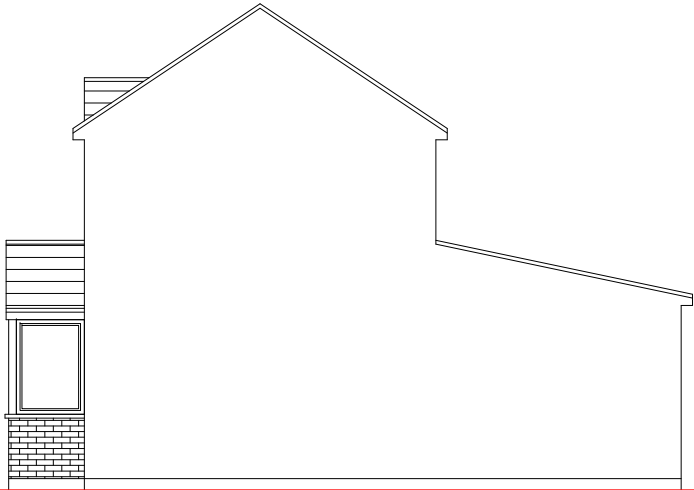


Existing Side Elevation
Scale 1:100

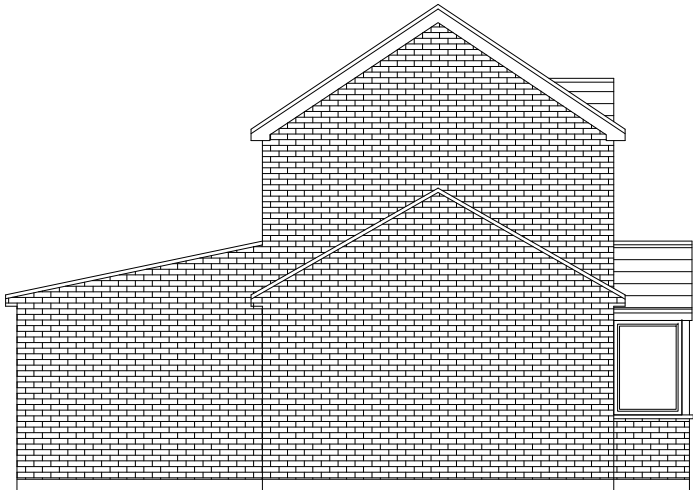

Existing Side Elevation
Scale 1:100



Existing Front Elevation
Scale 1:100

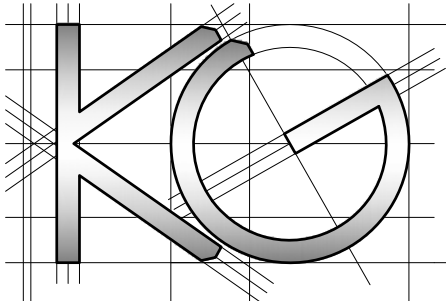

Site Address:
14 Brentford Close
Hayes
Middlesex
UB4 9QG

Drawing Content:
Existing Elevations

Drawings No:
14brentfordclose/2026/03

Date Drawn:
11th June 2026

Planning Issue

Drawings Scale:
1:100



Drawn By:
KG

Revision:

						7
						8

All Proposed External Materials to Match Existing External Materials

Any Proposed Windows to Flank wall to be
Obscure Glazed and Non-Opening below
1.7m from FFL

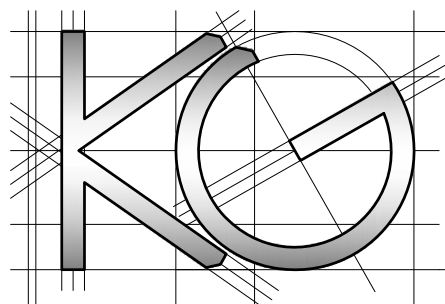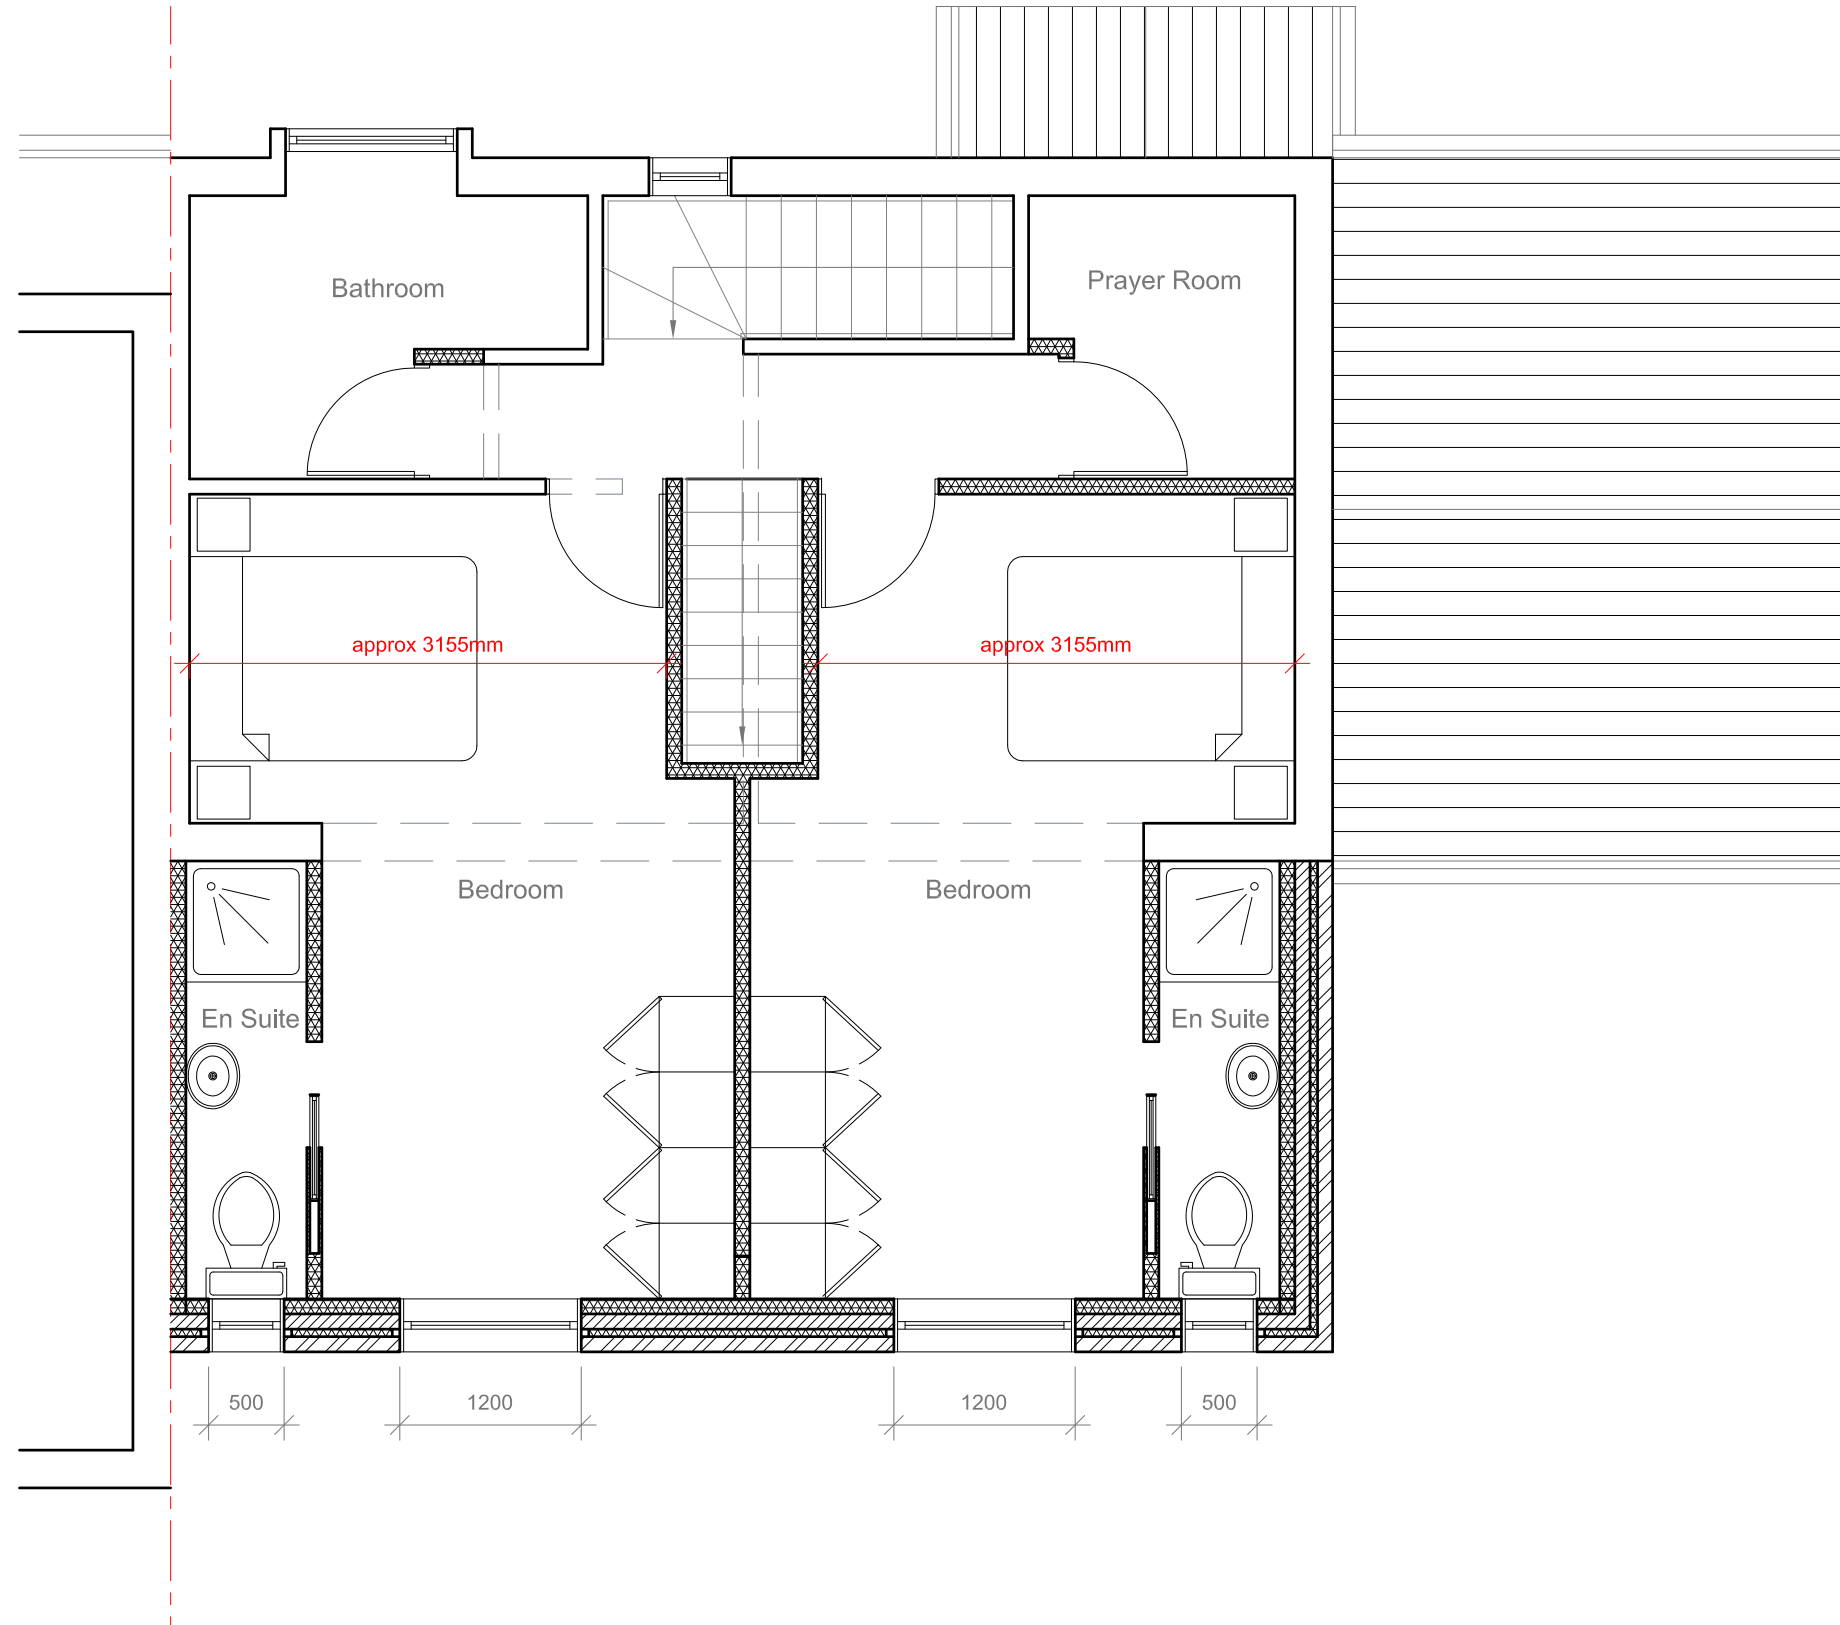

<u>Site Address:</u>	<u>Drawing Content:</u>	<u>Drawings No:</u>	<u>Date Drawn:</u>	Planning Issue						
14 Brentford Close Hayes Middlesex UB4 9QG	Proposed First Floor Plan	14brentfordclose/2026/04	11th June 2026	7						
1	2	<u>Drawings Scale:</u>	<u>Drawn By:</u>	<u>Revision:</u>						
		1:50	KG						8	



All work to comply with current building regulations and codes of practice

Do not scale from drawings

all dimensions to be checked on site before the start of any work

All Proposed External Materials to Match Existing External Materials

Any Proposed Windows to Flank wall to be Obscure Glazed and Non-Opening below 1.7m from FFL

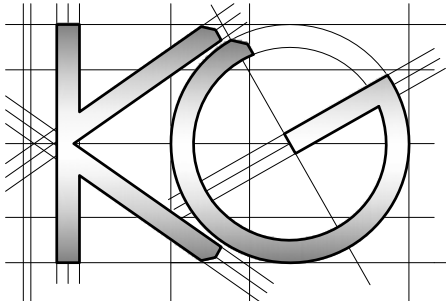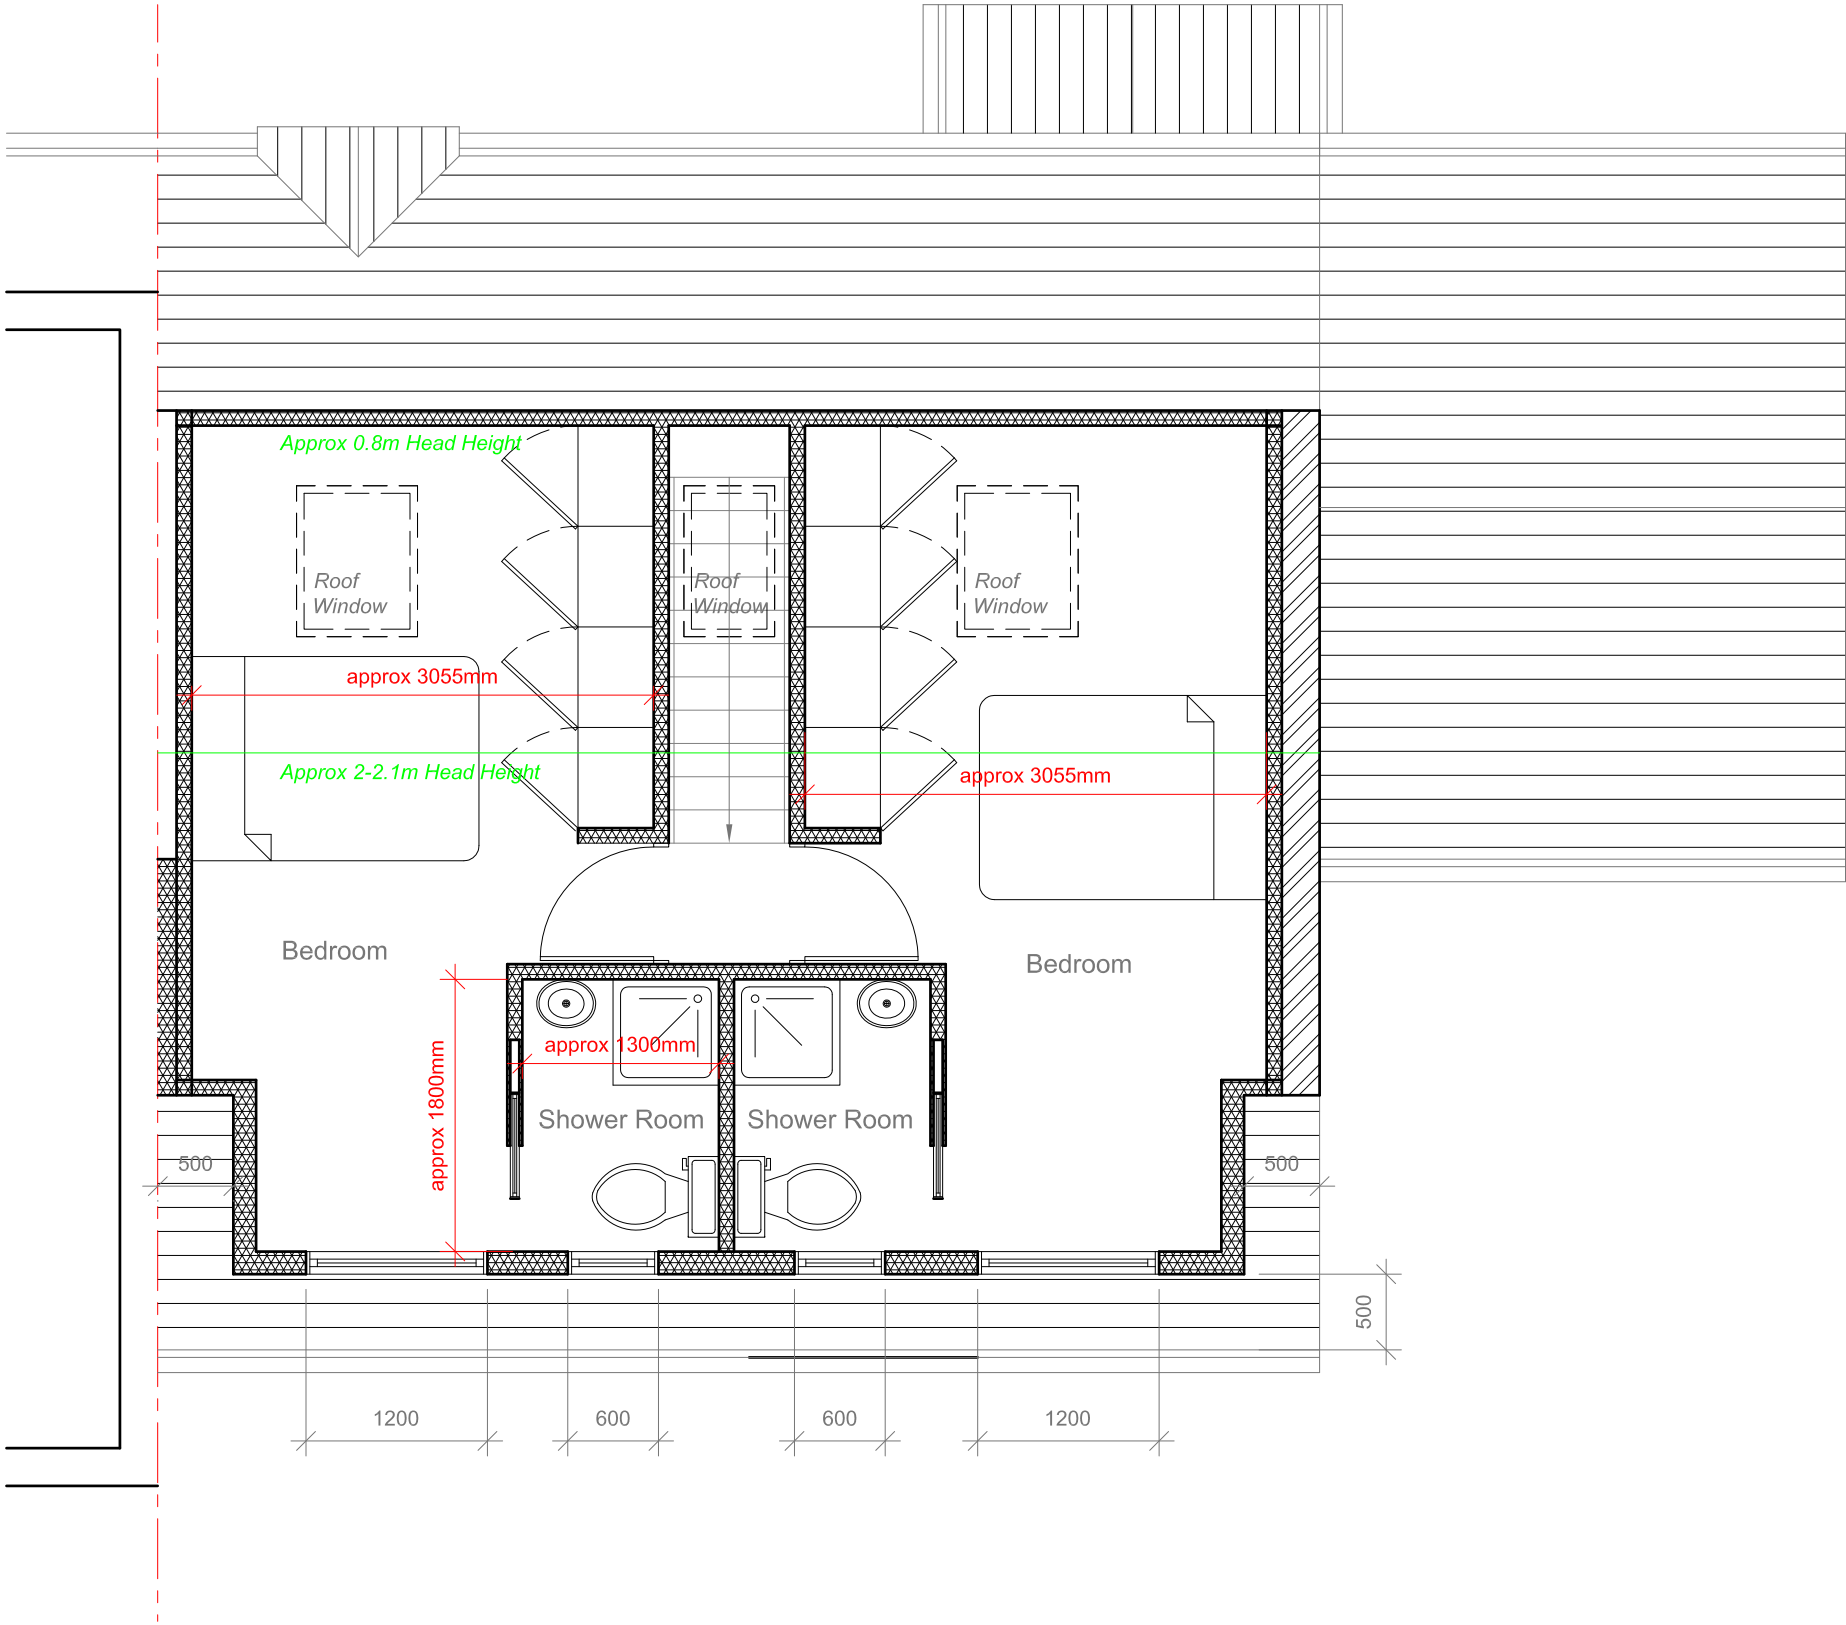

<u>Site Address:</u>	<u>Drawing Content:</u>	<u>Drawings No:</u>	<u>Date Drawn:</u>	Planning Issue							
14 Brentford Close Hayes Middlesex UB4 9QG	Proposed Loft Floor Plan	14brentfordclose/2026/05	11th June 2026	7							
1	2	<u>Drawings Scale:</u>	<u>Drawn By:</u>	<u>Revision:</u>							
		1:50	KG							8	


All work to comply with current building regulations and codes of practice

Do not scale from drawings

all dimensions to be checked on site before the start of any work

All Proposed External Materials to Match Existing External Materials

Any Proposed Windows to Flank wall to be Obscure Glazed and Non-Opening below 1.7m from FFL

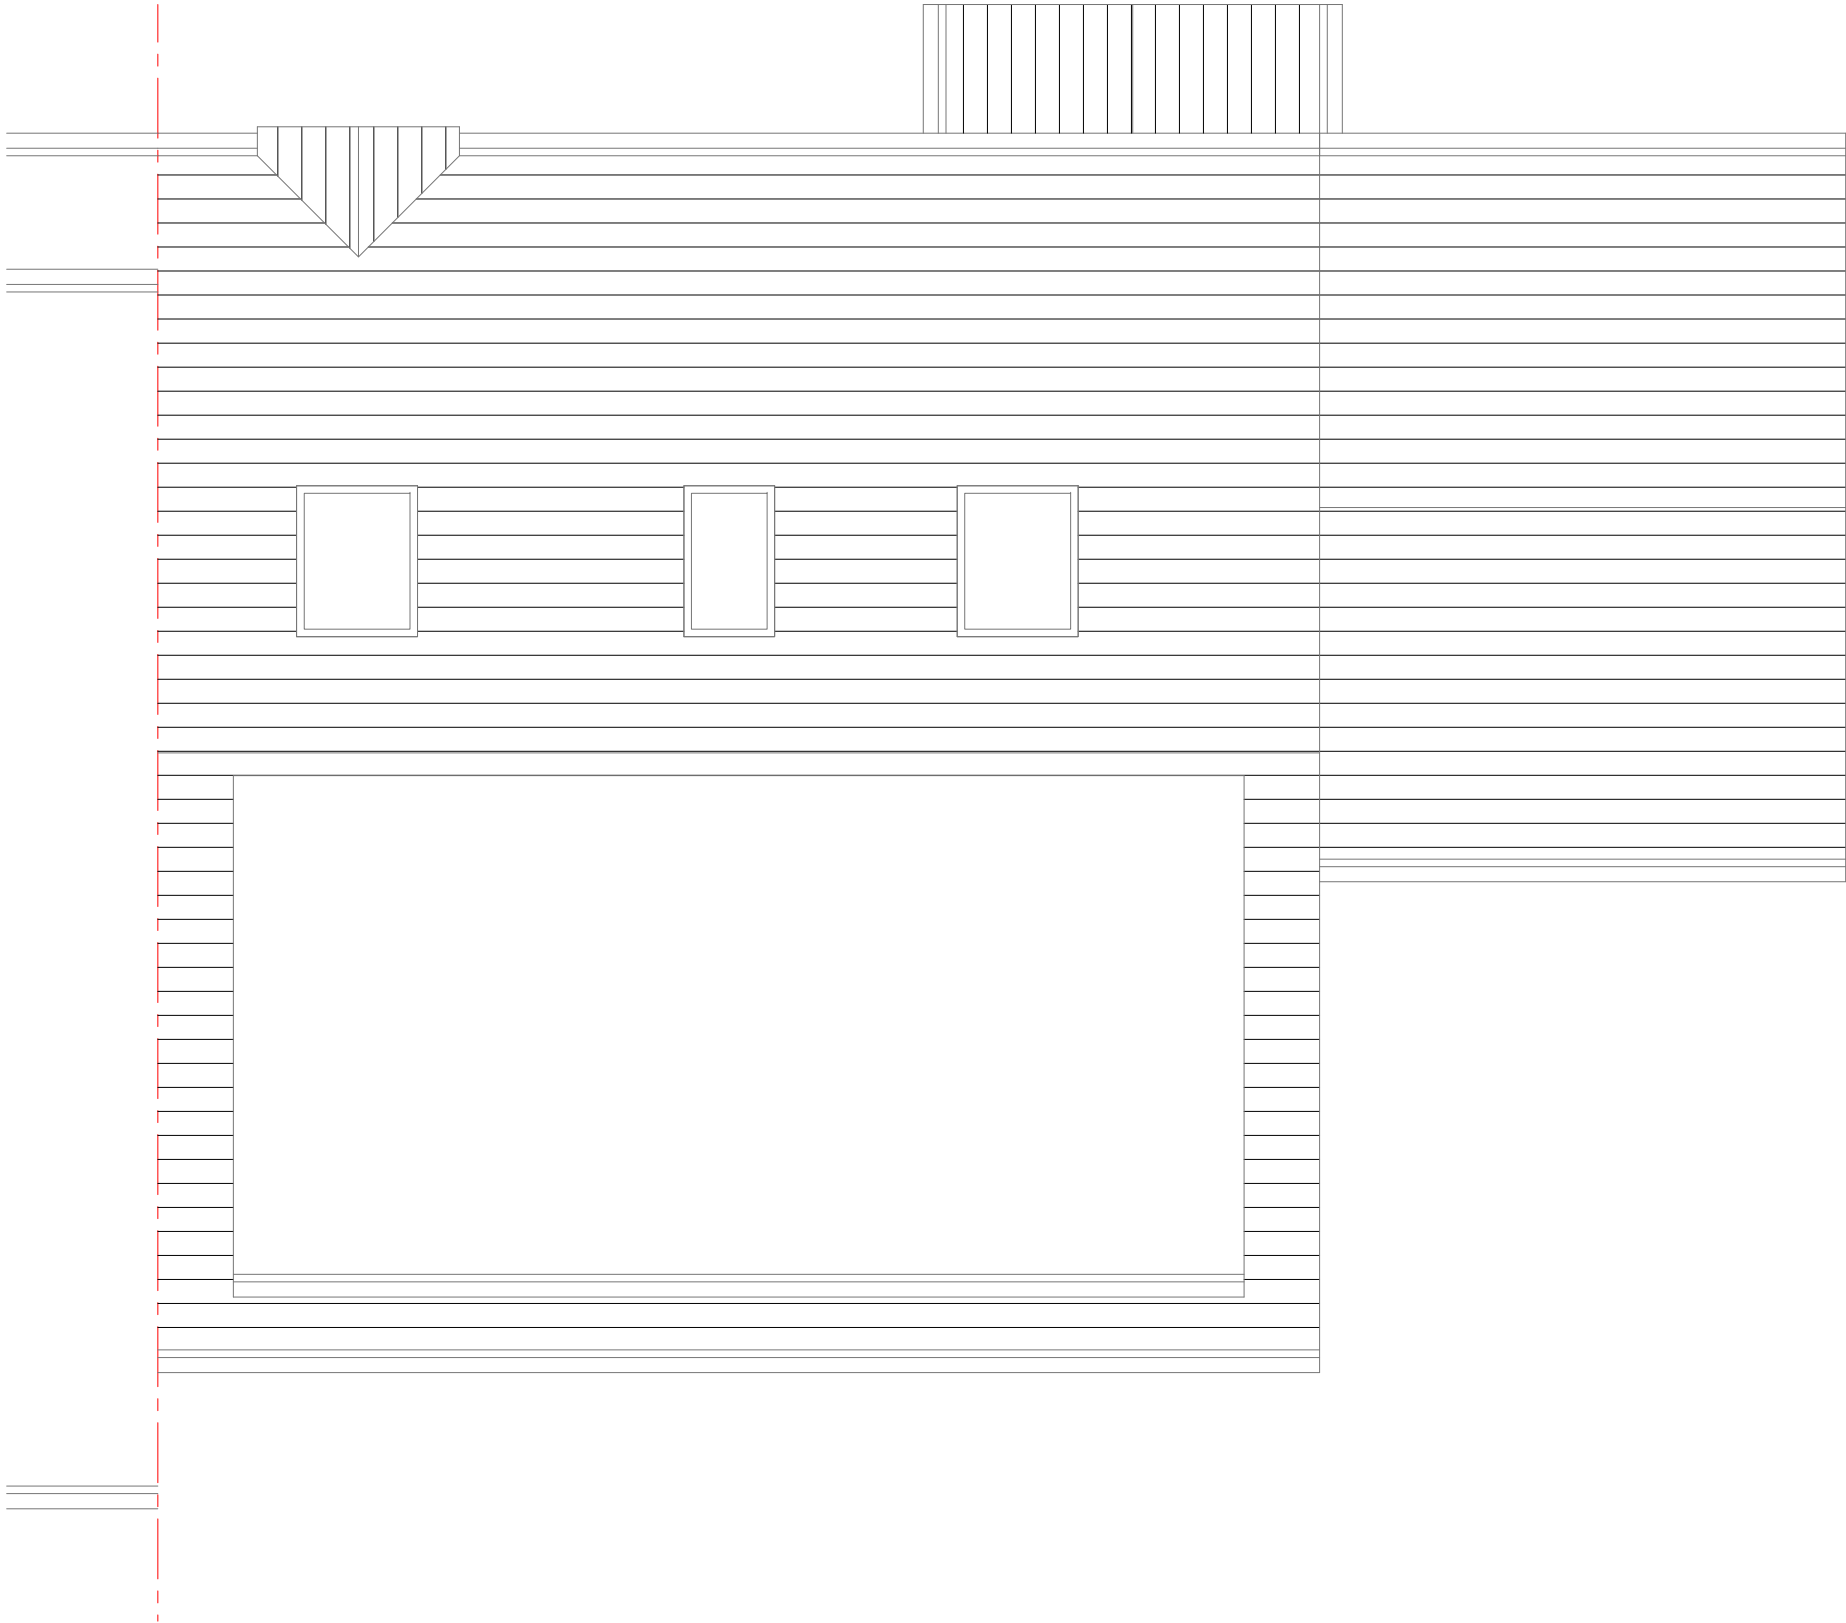


	<u>Site Address:</u> 14 Brentford Close Hayes Middlesex UB4 9QG	<u>Drawing Content:</u> Proposed Loft Floor Plan	<u>Drawings No:</u> 14brentfordclose/2026/05A	<u>Date Drawn:</u> 11th June 2026	Planning Issue	
	1	2	3	5	7	
			<u>Drawings Scale:</u> 1:50	<u>Drawn By:</u> KG	<u>Revision:</u>	
			4	6		8

All work to comply with current building regulations and codes of practice
Do not scale from drawings
all dimensions to be checked on site before the start of any work
All Proposed External Materials to Match Existing External Materials


Any Proposed Windows to Flank wall to be Obscure Glazed and Non-Opening below 1.7m from FFL



Proposed Rear Elevation
Scale 1:100

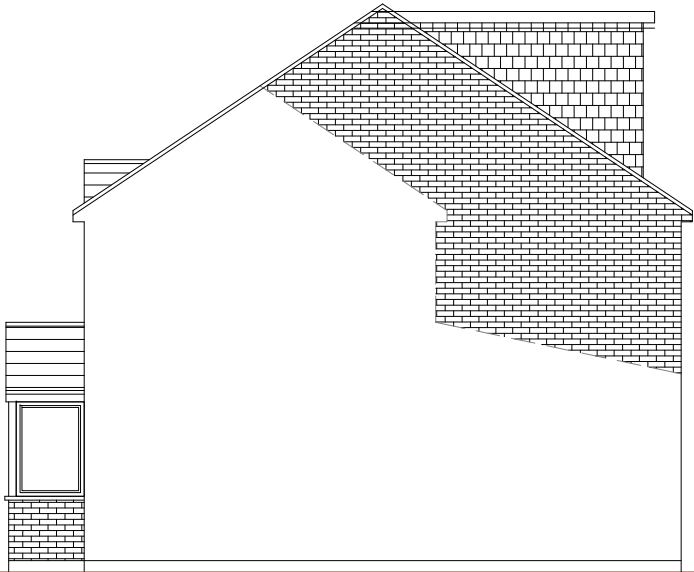


Proposed Side Elevation
Scale 1:100

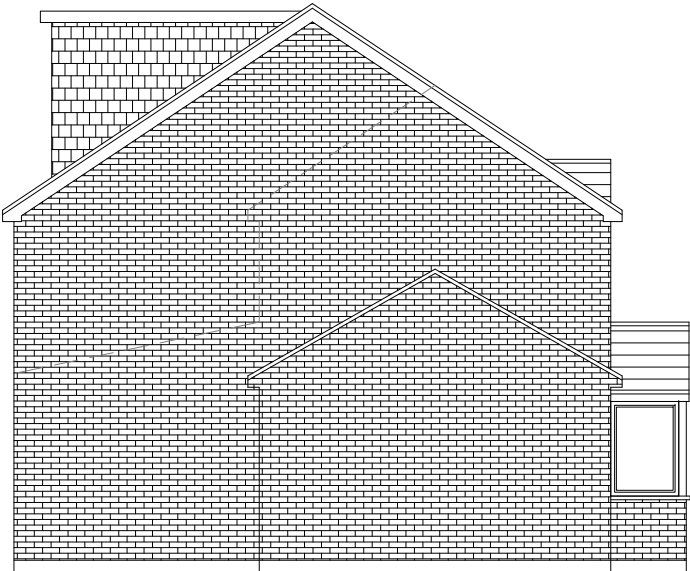

Proposed Side Elevation
Scale 1:100



Proposed Front Elevation
Scale 1:100

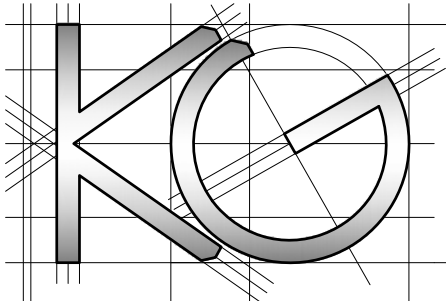

Site Address:
14 Brentford Close
Hayes
Middlesex
UB4 9QG

Drawing Content:
Proposed Elevations

Drawings No:
14brentfordclose/2026/06

Date Drawn:
11th June 2026

Planning Issue

Drawings Scale:
1:100

Drawn By:
KG

Revision:

7

8