


EXISTING SITE PLAN

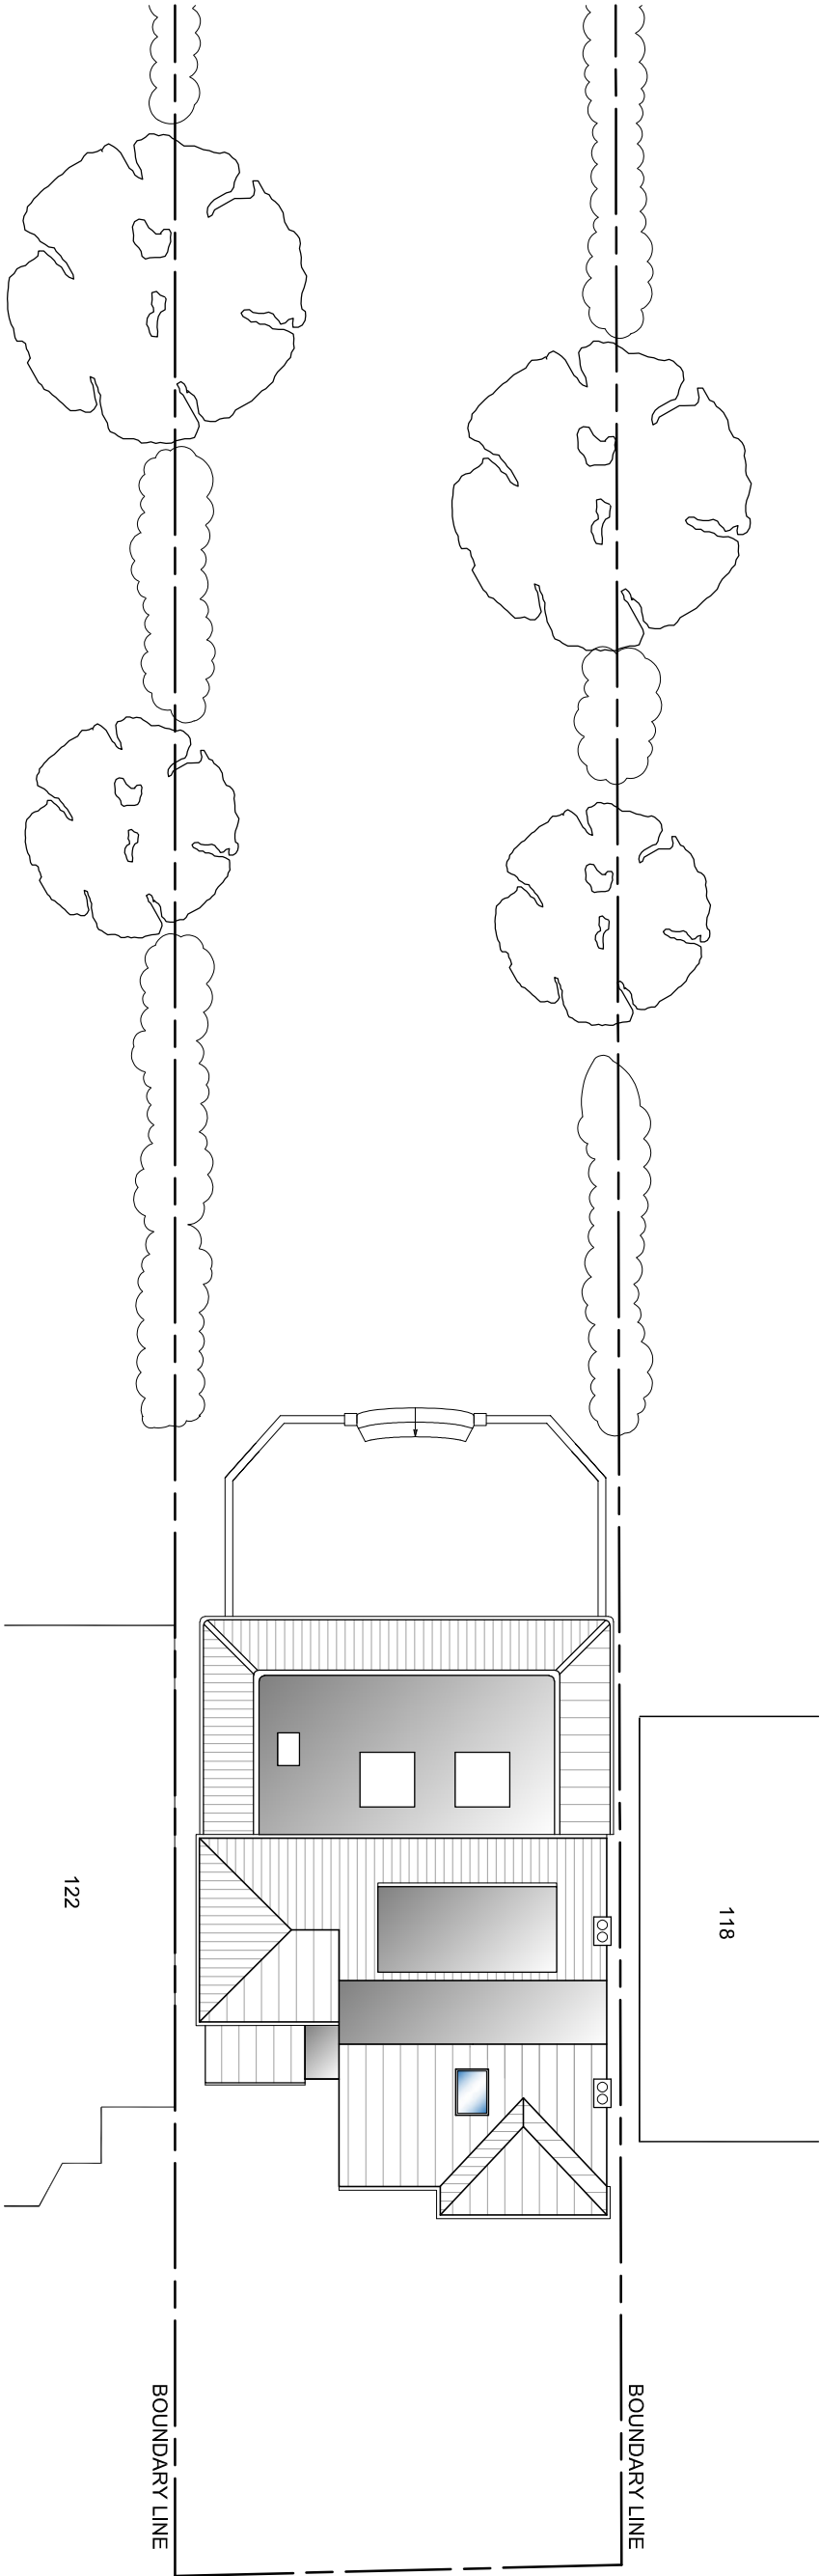

PROPOSED SITE PLAN

AMENDMENTS

DATE

REV.

2

1

0

Metres

4

6

Scale 1:200

bernard murray design

chartered architect

78 BRIDGE ROAD, UXBRIDGE, MIDDLESEX UB8 2QW

TEL: 07958 471714 EMAIL: BMURRAYDESIGN@YAHOO.CO.UK

PROJECT

120 EVELYN AVENUE

RUISLIP

HA4 8AQ

CLIENT

JACK VASILIOU

DRAWING

EXISTING AND PROPOSED SITE PLAN

SCALE 1:200 @ A3

DATE FEB 2025

DRAWING NUMBER 1015-26

REV.

DRAWN BM